

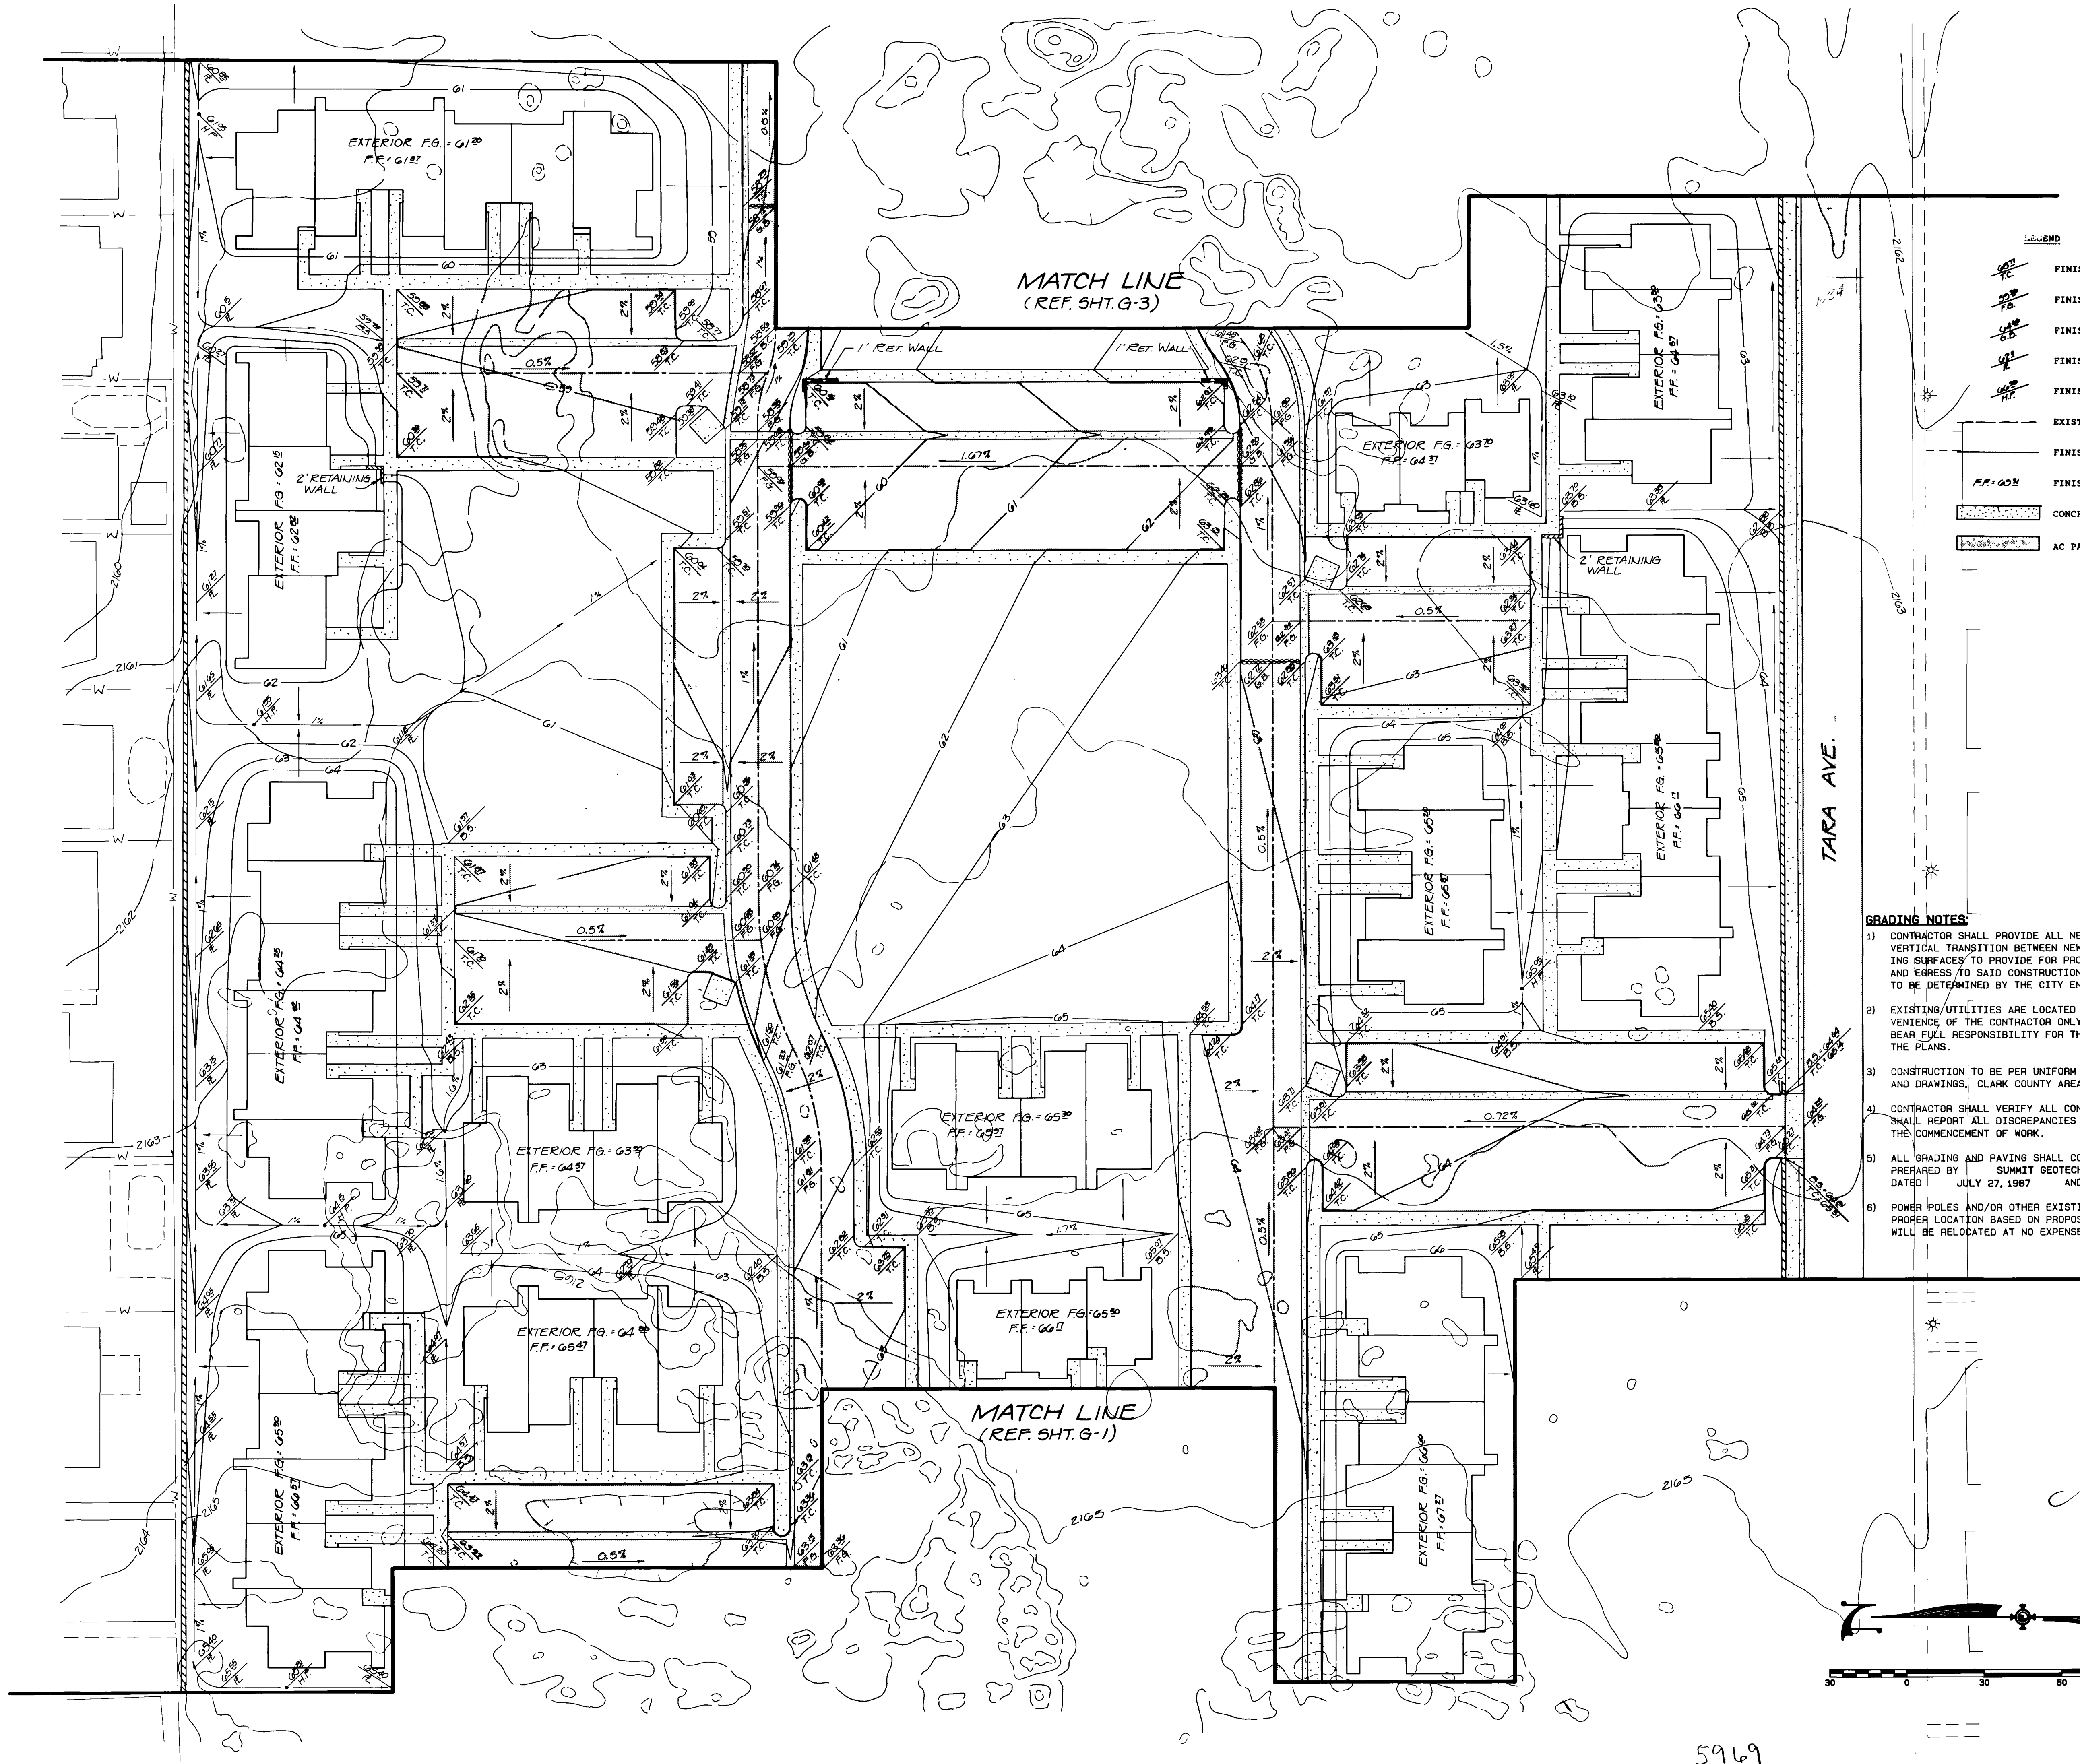


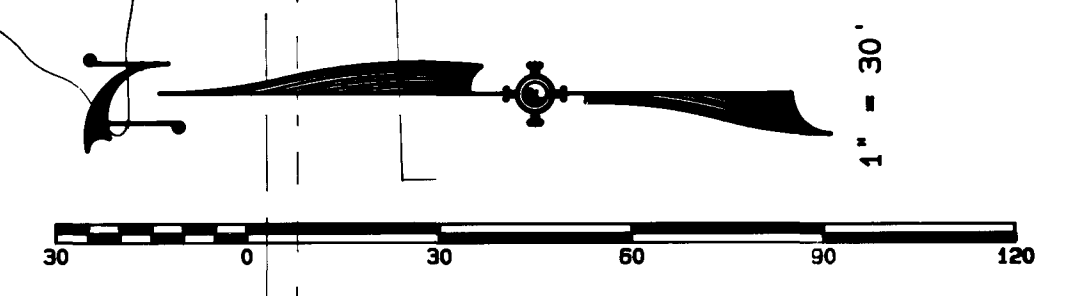


- LEGEND**
- FINISH GRADE @ TOP CURB
 - FINISH GRADE @ FINISH GRADE
 - FINISH GRADE @ GRADE BREAKS
 - FINISH GRADE @ FLOW LINE
 - FINISH GRADE @ HIGH POINT
 - EXISTING GROUND CONTOUR
 - FINISH FLOOR CONTOUR
 - FINISH FLOOR ELEVATION
 - CONCRETE
 - AC PAVING

- GRADING NOTES:**
- 1) CONTRACTOR SHALL PROVIDE ALL NECESSARY HORIZONTAL AND VERTICAL TRANSITION BETWEEN NEW CONSTRUCTION AND EXISTING SURFACES TO PROVIDE FOR PROPER DRAINAGE AND INGRESS AND EGRESS TO SAID CONSTRUCTION. EXTENT OF TRANSITIONS TO BE DETERMINED BY THE CITY ENGINEER.
 - 2) EXISTING UTILITIES ARE LOCATED ON THE PLANS FOR THE CONVENIENCE OF THE CONTRACTOR ONLY. THE CONTRACTOR SHALL BEAR FULL RESPONSIBILITY FOR THE UTILITIES NOT SHOWN ON THE PLANS.
 - 3) CONSTRUCTION TO BE PER UNIFORM STANDARD SPECIFICATIONS AND DRAWINGS, CLARK COUNTY AREA, NEVADA.
 - 4) CONTRACTOR SHALL VERIFY ALL CONDITIONS AND DIMENSIONS AND SHALL REPORT ALL DISCREPANCIES TO THE ENGINEER PRIOR TO THE COMMENCEMENT OF WORK.
 - 5) ALL GRADING AND PAVING SHALL CONFORM TO THE SOILS REPORT PREPARED BY SUMMIT GEOTECHNICAL CO. DATED JULY 27, 1987 AND ANY ADDENDA THERETO.
 - 6) POWER POLES AND/OR OTHER EXISTING FACILITIES NOT IN PROPER LOCATION BASED ON PROPOSED IMPROVEMENTS SHOWN HEREON WILL BE RELOCATED AT NO EXPENSE TO THE CITY OF LAS VEGAS.

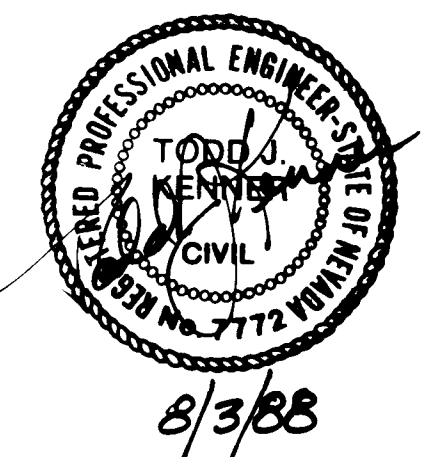

DESIGNED BY: MAD	DRAWN BY:	CHECKED BY:	DATE: AUGUST 1987	REV	DATE	DESCRIPTION	BY	APP'D	QUAIL ESTATES WEST	GRADING PLAN	CLARK COUNTY, NEVADA	LAS VEGAS, NEVADA	SHEET 7 OF 19	G-2	SUMMIT ENGINEERING CORPORATION CONSULTING ENGINEERS AND SURVEYORS	1074-4009-1

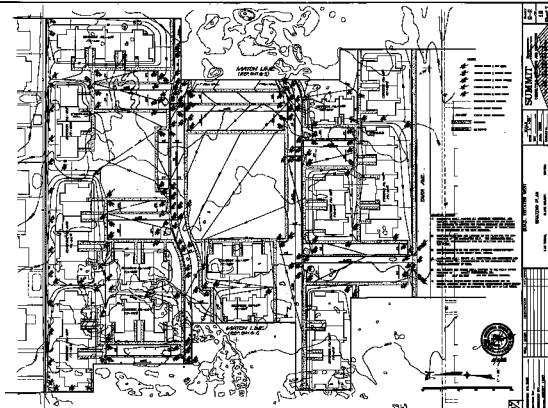

15-9-34