
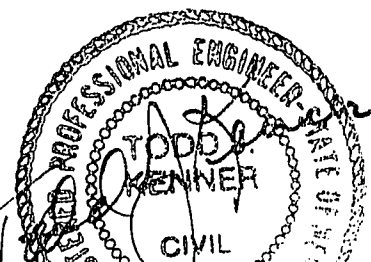
 


LINE	BEARING	DISTANCE
L1	S 00° 07' 04" E	9.00
L2	S 00° 07' 04" E	5.00
L3	N 00° 07' 04" E	5.00
L4	N 00° 07' 04" W	2.65
L5	S 00° 07' 04" E	13.22
L6	S 89° 52' 56" W	7.95
L7	S 89° 52' 56" E	15.04
L8	N 00° 07' 04" W	15.00
L9	S 89° 52' 56" W	3.00
L10	N 00° 07' 04" W	9.00
L11	N 00° 07' 04" W	12.31
L12	N 00° 07' 04" W	6.00
L13	S 89° 52' 56" W	15.50
L14	S 28° 31' 47" W	53.47
L15	N 89° 52' 56" E	15.50
L16	N 00° 07' 04" E	30.25
L17	N 89° 52' 56" E	3.00

 

8/3/88

134-210

SHEET
S-1
OF
19
Page 2

SUMMIT

SCALE
HORIZ 1"=40'

CONSULTING ENGINEERS AND SURVEYORS
5405 MAE ANNE AVENUE, RENO, NEVADA 89523
572 FIFTH STREET, ELKO, NEVADA 89801
RENO, NEVADA 89550 ELKO 7021 747-8550
ELKO 7021 738-80

VERT. _____
JOB No. **7036**
DRAWING No. _____

NEVADA

SITE PLAN
CLARK COUNTY.

AS VEGAS,

3Y	APPTD
----	-------

DESCRIPTION

DATE		
------	--	--

DESIGNED BY: MAD

DRAWN BY: _____
CHECKED BY: _____
DATE: AUGUST 1987

107Y-4009-1