

APPROVALS:
[Signature] 10-27-87
CITY OF LAS VEGAS
CITY ENGINEER

[Signature] 10-27-87
CITY OF LAS VEGAS
QUALITY CONTROL

[Signature] 10-27-87
CITY OF LAS VEGAS
FIRE MARSHALL

"SEE SHEET 1-1 OFFSITE SEWER"
CLARK COUNTY
SANITATION ENGINEER


[Signature] 10-27-87
CITY OF LAS VEGAS
ELECTRICAL SUPERVISOR

[Signature] 10-27-87
CITY OF LAS VEGAS
ELECTRICAL COORDINATOR


[Signature] 10-27-87
CITY OF LAS VEGAS
TRAFFIC ENGINEER

[Signature] 10-20-87
CITY OF LAS VEGAS
CHIEF LAND DEVELOPMENT


NEVADA POWER COMPANY
DATE 10/29/87
NEVADA POWER COMPANY APPROVES THE POINT OF SERVICE TO THE SITE LIGHT SYSTEM. THIS SHALL NOT BE DEEMED TO CONSENT TO THE PLACEMENT OF THE LIGHT POLES WHICH MAY BE IN CONFLICT WITH NEVADA POWER COMPANY'S PRIOR RIGHTS AND/OR FACILITIES.

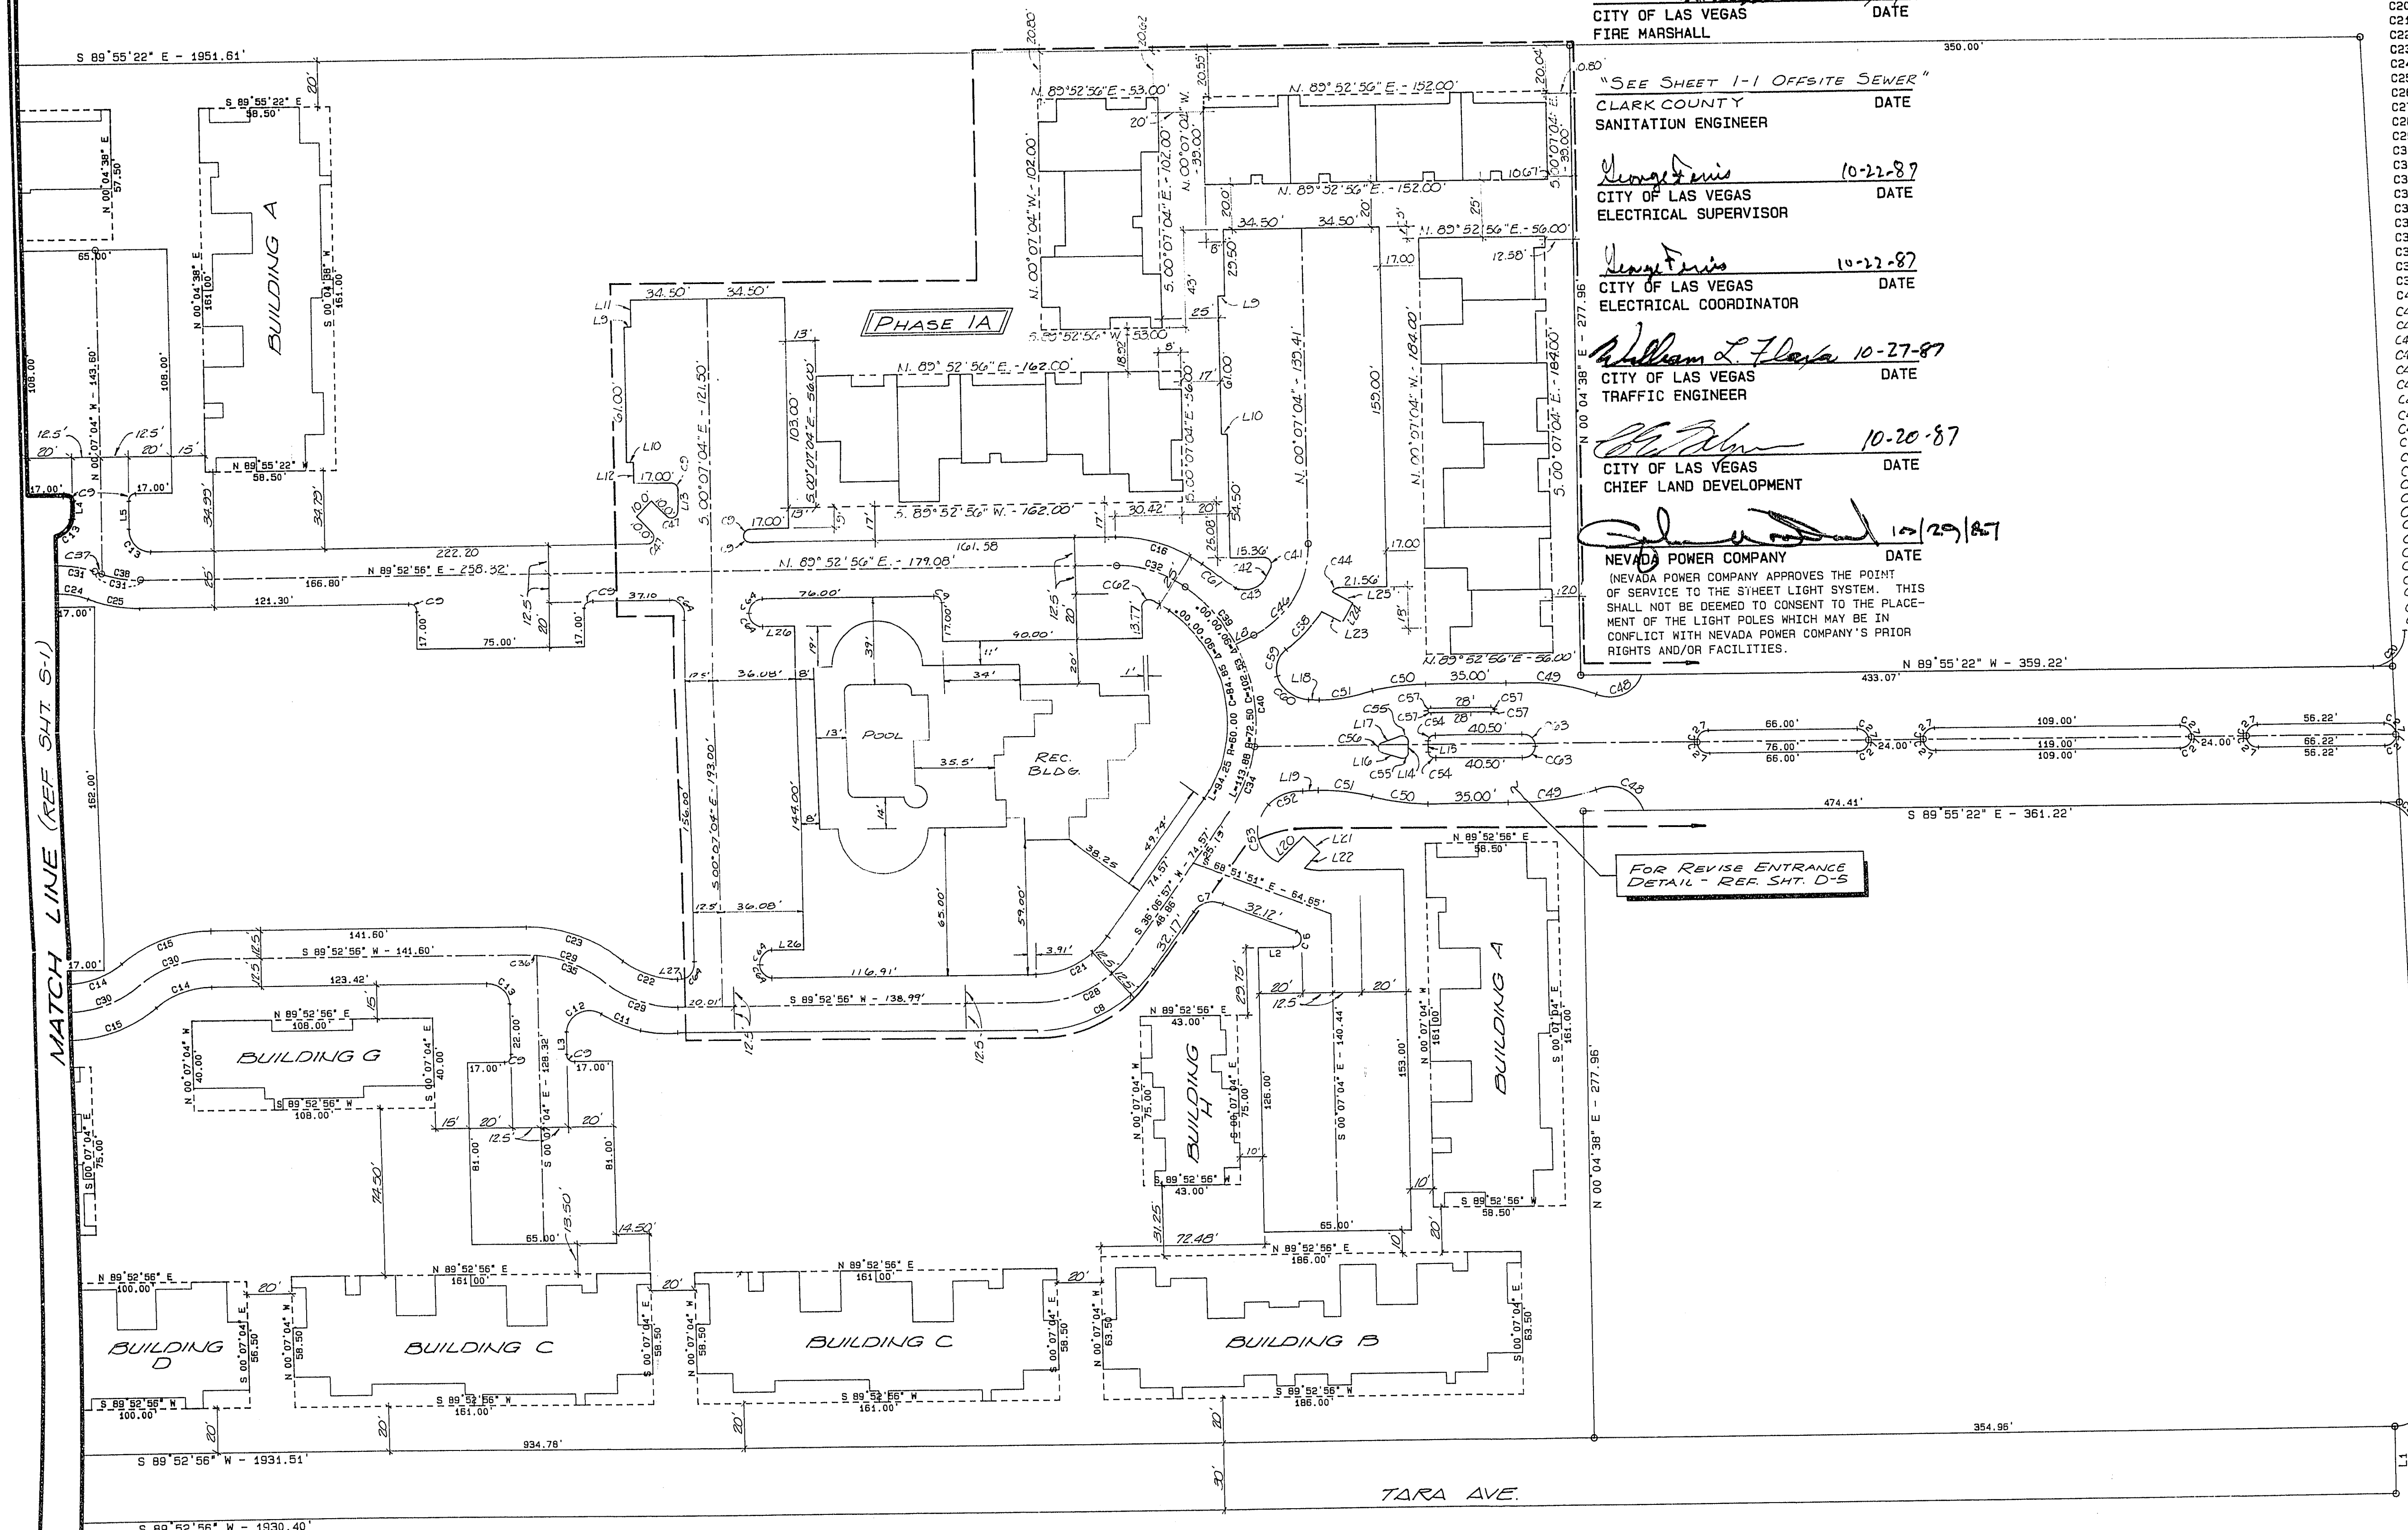

CURVE	DELTA	RADIUS	LENGTH	CHORD	TANGENT
C1	91°38'47"	15.00'	23.99'	21.52'	15.44'
C2	88°07'54"	15.00'	23.07'	20.96'	14.52'
C3	22°41'48"	15.00'	15.85'	15.74'	8.03'
C4	136°14'40"	15.00'	23.78'	18.56'	24.90'
C5	21°15'13"	60.23'	22.34'	22.22'	11.30'
C6	158°44'47"	3.00'	8.31'	5.20'	15.20'
C7	75°01'12"	10.00'	13.09'	12.18'	7.68'
C8	20°55'06"	65.00'	3.00'	4.71'	3.00'
C9	90°00'00"	3.00'	3.91'	3.64'	2.29'
C10	74°29'02"	65.00'	44.83'	43.95'	23.35'
C11	39°31'04"	10.00'	21.33'	17.51'	18.13'
C12	122°13'51"	10.00'	15.71'	14.14'	10.00'
C13	90°00'00"	10.00'	15.71'	14.14'	10.00'
C14	38°39'08"	40.00'	26.98'	26.48'	14.03'
C15	38°39'08"	65.00'	43.85'	43.02'	22.80'
C16	36°14'01"	64.45'	40.76'	40.08'	21.09'
C17	36°14'01"	30.81'	19.48'	19.16'	10.08'
C18	36°14'01"	55.81'	35.29'	34.71'	18.28'
C19	36°02'19"	40.00'	25.16'	24.75'	13.01'
C20	91°52'06"	15.00'	24.05'	21.56'	15.50'
C21	53°45'59"	40.00'	37.54'	36.17'	20.28'
C22	39°31'04"	40.00'	27.59'	27.04'	14.37'
C23	39°31'04"	65.00'	44.83'	43.95'	23.35'
C24	21°02'22"	40.00'	14.61'	14.61'	7.43'
C25	21°02'22"	65.00'	23.87'	23.73'	12.07'
C26	36°14'01"	39.45'	24.95'	24.54'	12.91'
C27	90°00'00"	5.00'	7.85'	7.07'	5.00'
C28	53°45'59"	52.50'	49.27'	47.48'	26.62'
C29	39°31'04"	52.50'	36.21'	35.50'	19.88'
C30	38°39'08"	52.50'	38.42'	34.75'	18.41'
C31	21°02'22"	52.50'	19.28'	19.17'	9.78'
C32	36°14'01"	51.95'	32.85'	32.31'	17.00'
C33	36°14'01"	43.31'	27.39'	26.93'	14.17'
C34	26°17'15"	72.50'	33.26'	32.87'	16.93'
C35	34°48'19"	52.50'	31.89'	31.40'	16.46'
C36	04°42'45"	52.50'	4.32'	4.32'	2.16'
C37	01°55'11"	52.50'	1.76'	1.76'	.88'
C38	19°07'12"	52.50'	17.52'	17.44'	8.84'
C39	25°31'11"	72.50'	32.23'	32.23'	16.11'
C40	35°11'54"	72.50'	48.23'	48.23'	24.11'
C41	11°38'58"	3.00'	5.25'	4.26'	4.42'
C42	19°35'50"	26.28'	8.50'	8.50'	4.54'
C43	24°54'59"	10.00'	16.57'	14.74'	10.30'
C44	57°11'44"	3.00'	3.52'	3.33'	1.30'
C45	03°03'03"	35.22'	2.94'	2.94'	1.47'
C46	61°45'12"	40.78'	43.24'	41.86'	7.24'
C47	135°00'00"	3.00'	7.07'	5.54'	14.02'
C48	88°03'31"	14.50'	22.23'	20.16'	12.40'
C49	16°08'11"	150.00'	42.35'	42.25'	21.40'
C50	14°04'12"	100.50'	24.68'	24.62'	12.28'
C51	14°04'12"	22.43'	24.33'	24.37'	13.61'
C52	53°57'41"	20.84'	19.03'	18.91'	10.54'
C53	104°28'48"	15.00'	27.48'	23.80'	23.80'
C54	90°00'00"	2.00'	3.14'	2.88'	1.57'
C55	107°21'14"	2.00'	3.77'	3.22'	1.77'
C56	145°11'31"	2.00'	3.77'	3.22'	1.77'
C57	90°00'00"	0.50'	0.79'	0.71'	0.50'
C58	23°14'37"	55.28'	22.63'	22.27'	11.46'
C59	69°54'13"	10.00'	12.20'	11.46'	6.93'
C60	76°12'39"	15.95'	20.71'	19.21'	7.38'
C61	09°55'46"	66.00'	14.73'	14.71'	4.65'
C62	114°17'58"	3.00'	5.28'	5.04'	4.65'
C63	20°00'00"	4.20'	7.07'	6.36'	4.50'

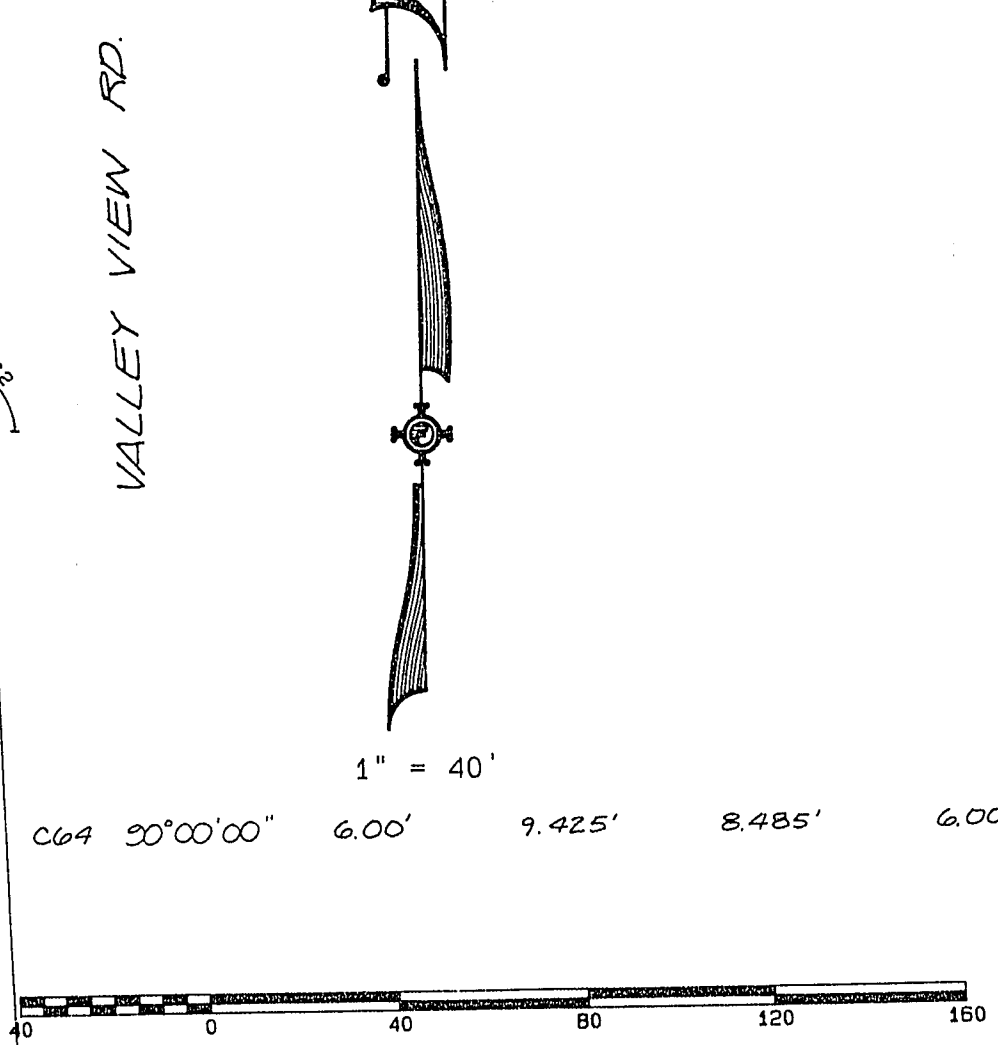

LINE	BEARING	DISTANCE
L1	S 00°07'19" E	30.00'
L2	N 89°52'56" E	15.27'
L3	S 00°07'04" E	9.58'
L4	N 00°07'04" W	5.00'
L5	S 00°07'04" E	13.00'
L6	N 00°07'04" W	9.00'
L7	S 53°53'03" E	8.25'
L8	N 61°30'08" E	13.20'
L9	N 89°52'56" E	3.00'
L10	S 89°52'56" W	3.00'
L11	N 00°07'04" W	12.50'
L12	N 00°07'04" W	2.50'
L13	N 00°07'04" W	10.00'
L14	N 00°04'36" E	10.00'
L15	N 00°04'36" E	10.00'
L16	N 72°34'08" W	10.00'
L17	N 72°34'08" W	10.00'
L18	N 89°52'56" E	10.00'
L19	N 89°52'56" E	10.00'
L20	N 89°52'56" E	10.00'
L21	N 89°52'56" E	10.00'
L22	N 89°52'56" E	10.00'
L23	N 89°52'56" E	10.00'
L24	N 89°52'56" E	10.00'
L25	N 89°52'56" E	10.00'
L26	N 89°52'56" E	10.00'
L27	N 89°52'56" E	1.512'

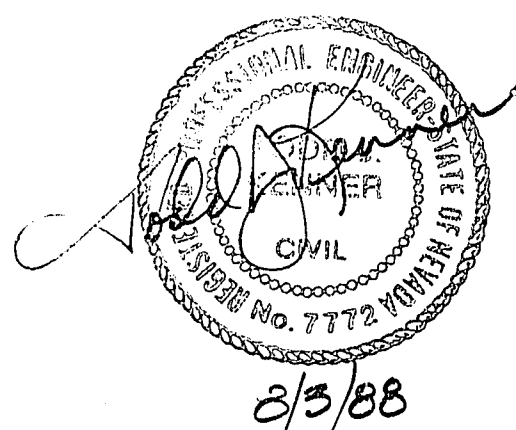

SHEET 3 OF 19

ENGINEERING CORPORATION

CONSULTING ENGINEERS AND SURVEYORS

5405 MAC ANNE AVENUE, SUITE 200, LAS VEGAS, NEVADA 89130

PHONE: (702) 724-6000 FAX: (702) 724-6008

SCALE: 1"=40'

HORIZ

VERT

7036

JOB NO

DRAWING NO

QUAIL ESTATES WEST

SITE PLAN

CLARK COUNTY, NEVADA

LAS VEGAS, NEVADA

DESIGNED BY: MAD

DRAWN BY: MAD

CHECKED BY: MAD

DATE: AUGUST 1987

24 3

13-9-207

107Y-4009