
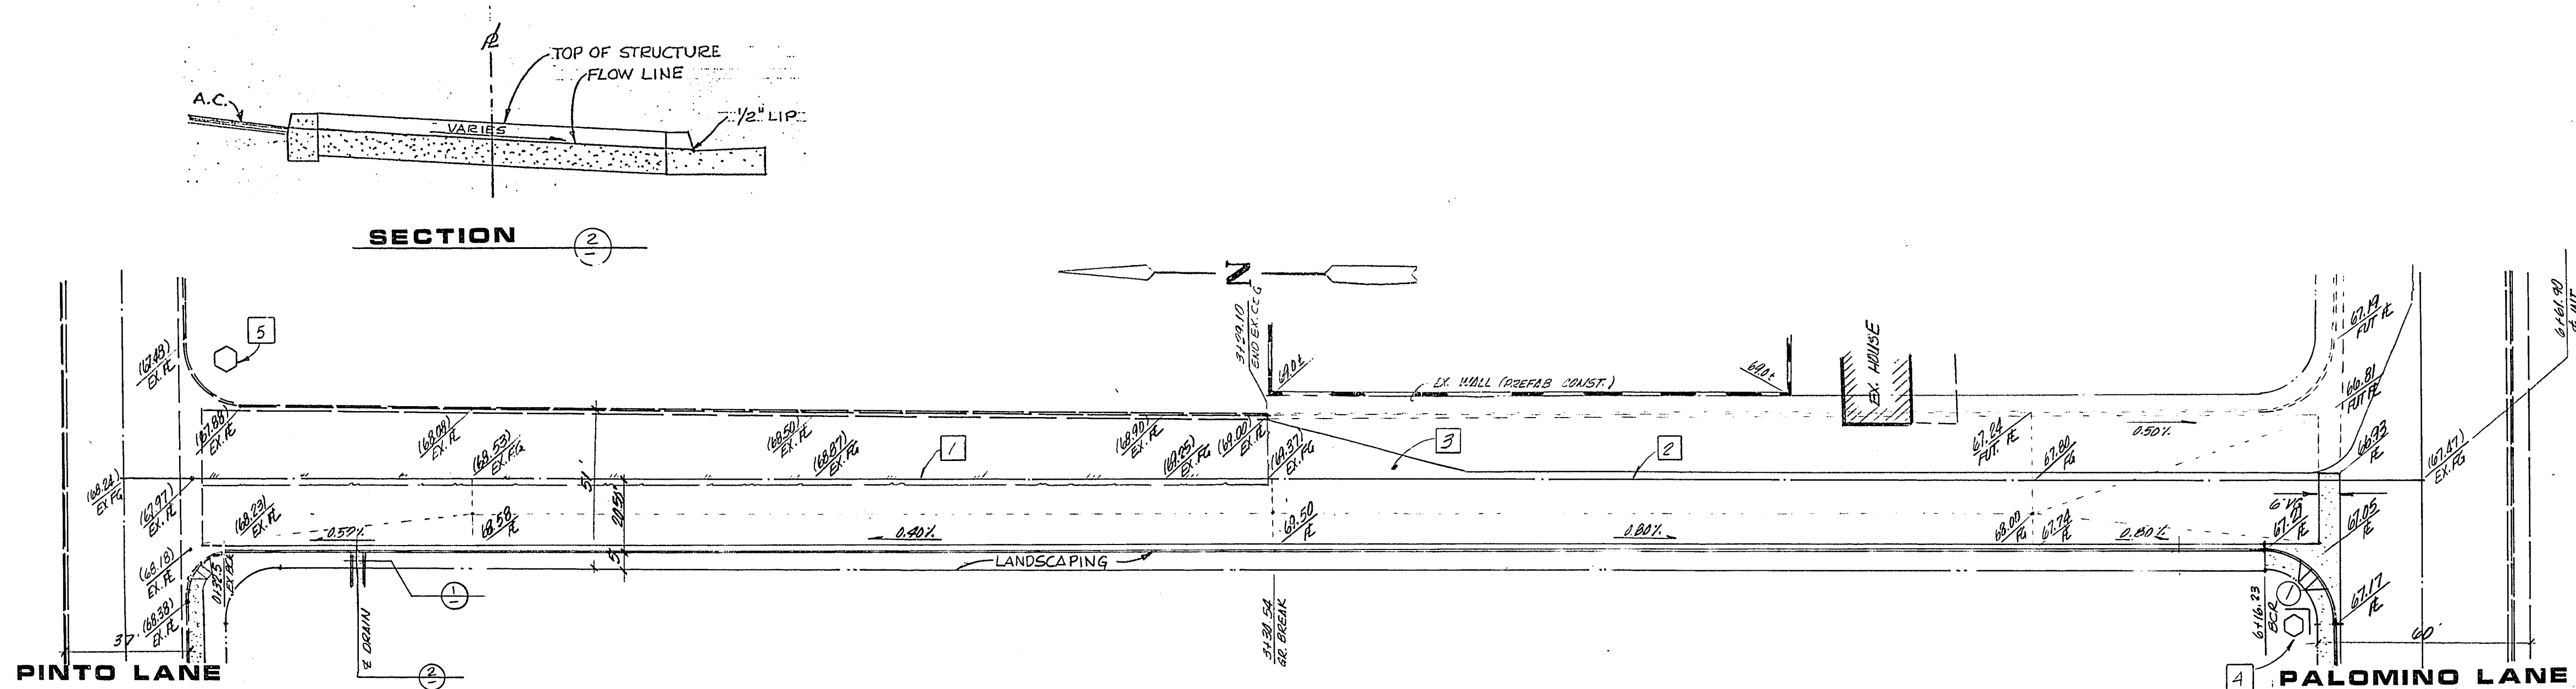


27 - 4 - 40

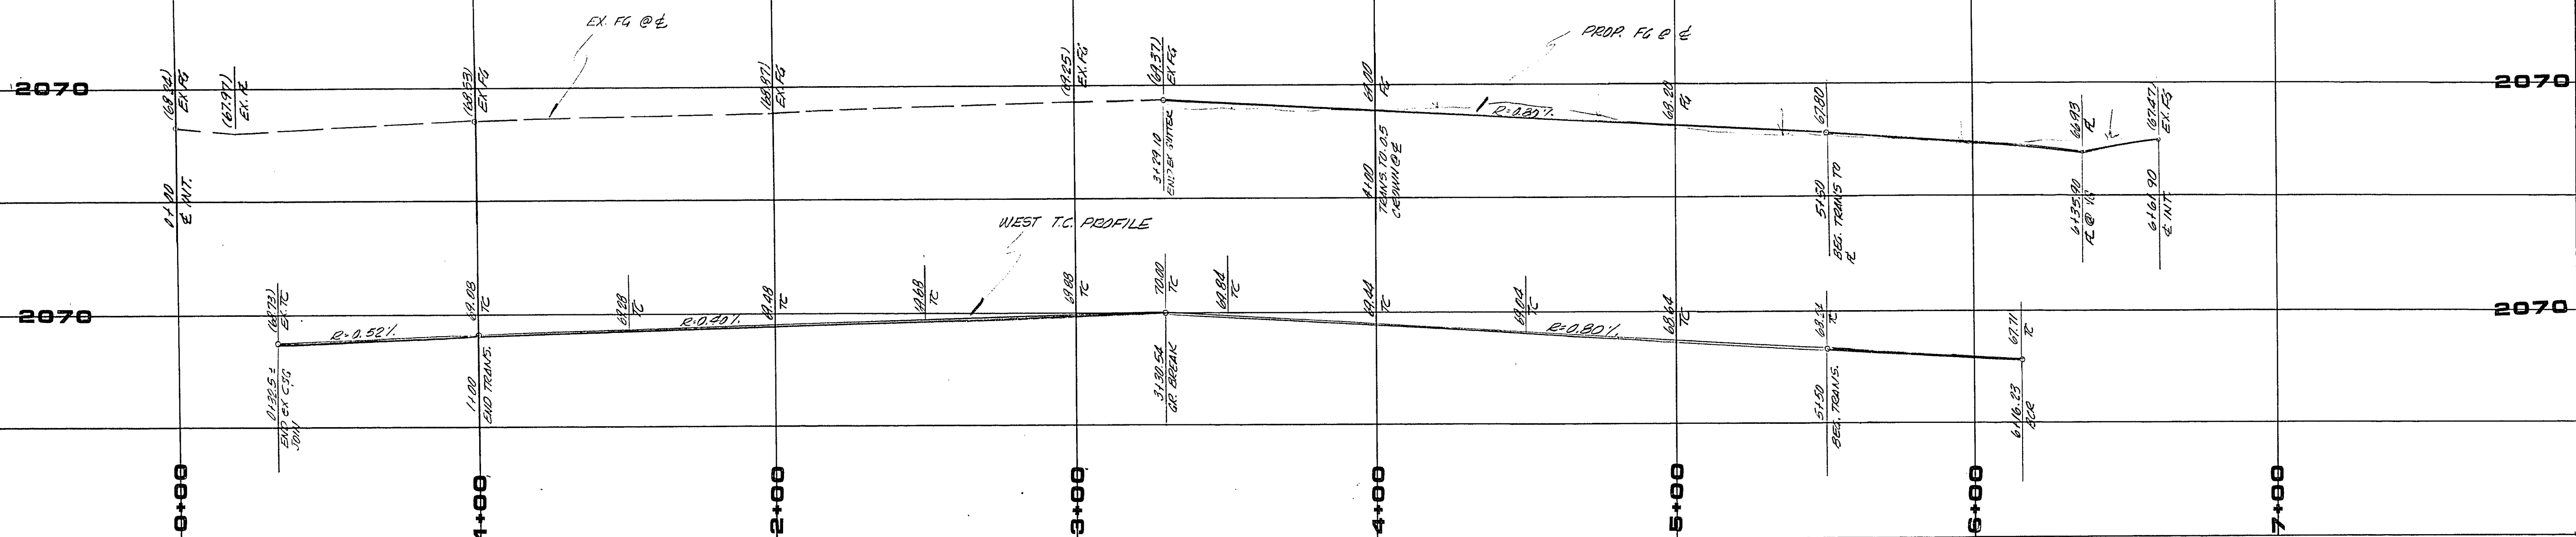

TRULUCK STREET

CURVE DATA

NO.	S	R	L	T
1	89.47.41	20.00	31.34	19.93

NOTES

- 1 SKEWED @ CENTERLINE AND MATCH EX. AC
- 2 CONSTRUCT 2° OVERPAVE
- 3 50 LF TRANSITION
- 4 INSTALL STOP SIGN & ST. NAME SIGN PER C.L.V. STDs.
- 5 INSTALL STOP SIGN PER C.L.V. STDs. ST. NAME SIGN IS EXISTING.

APPROVED

CLV CITY ENGINEER DATE

CLV QUALITY CONTROL ENGINEER DATE

CLV TRAFFIC ENGINEER DATE

STREET PLAN AND PROFILE
TRULUCK STREET

QUAIL PARK 2

TITLE

WO NO. 2852

BY *P. Valentine*

DATE 1-7-81

SCALE HOR: 1"=30'
 VERT: 1"=4'

SHEET

OF **5** SHEETS

CONSULTING ENGINEERS • PLANNERS
2209 Paradise Road • Las Vegas, Nevada 89104
(702) 735-0227

nevada
vta