


27-4-28

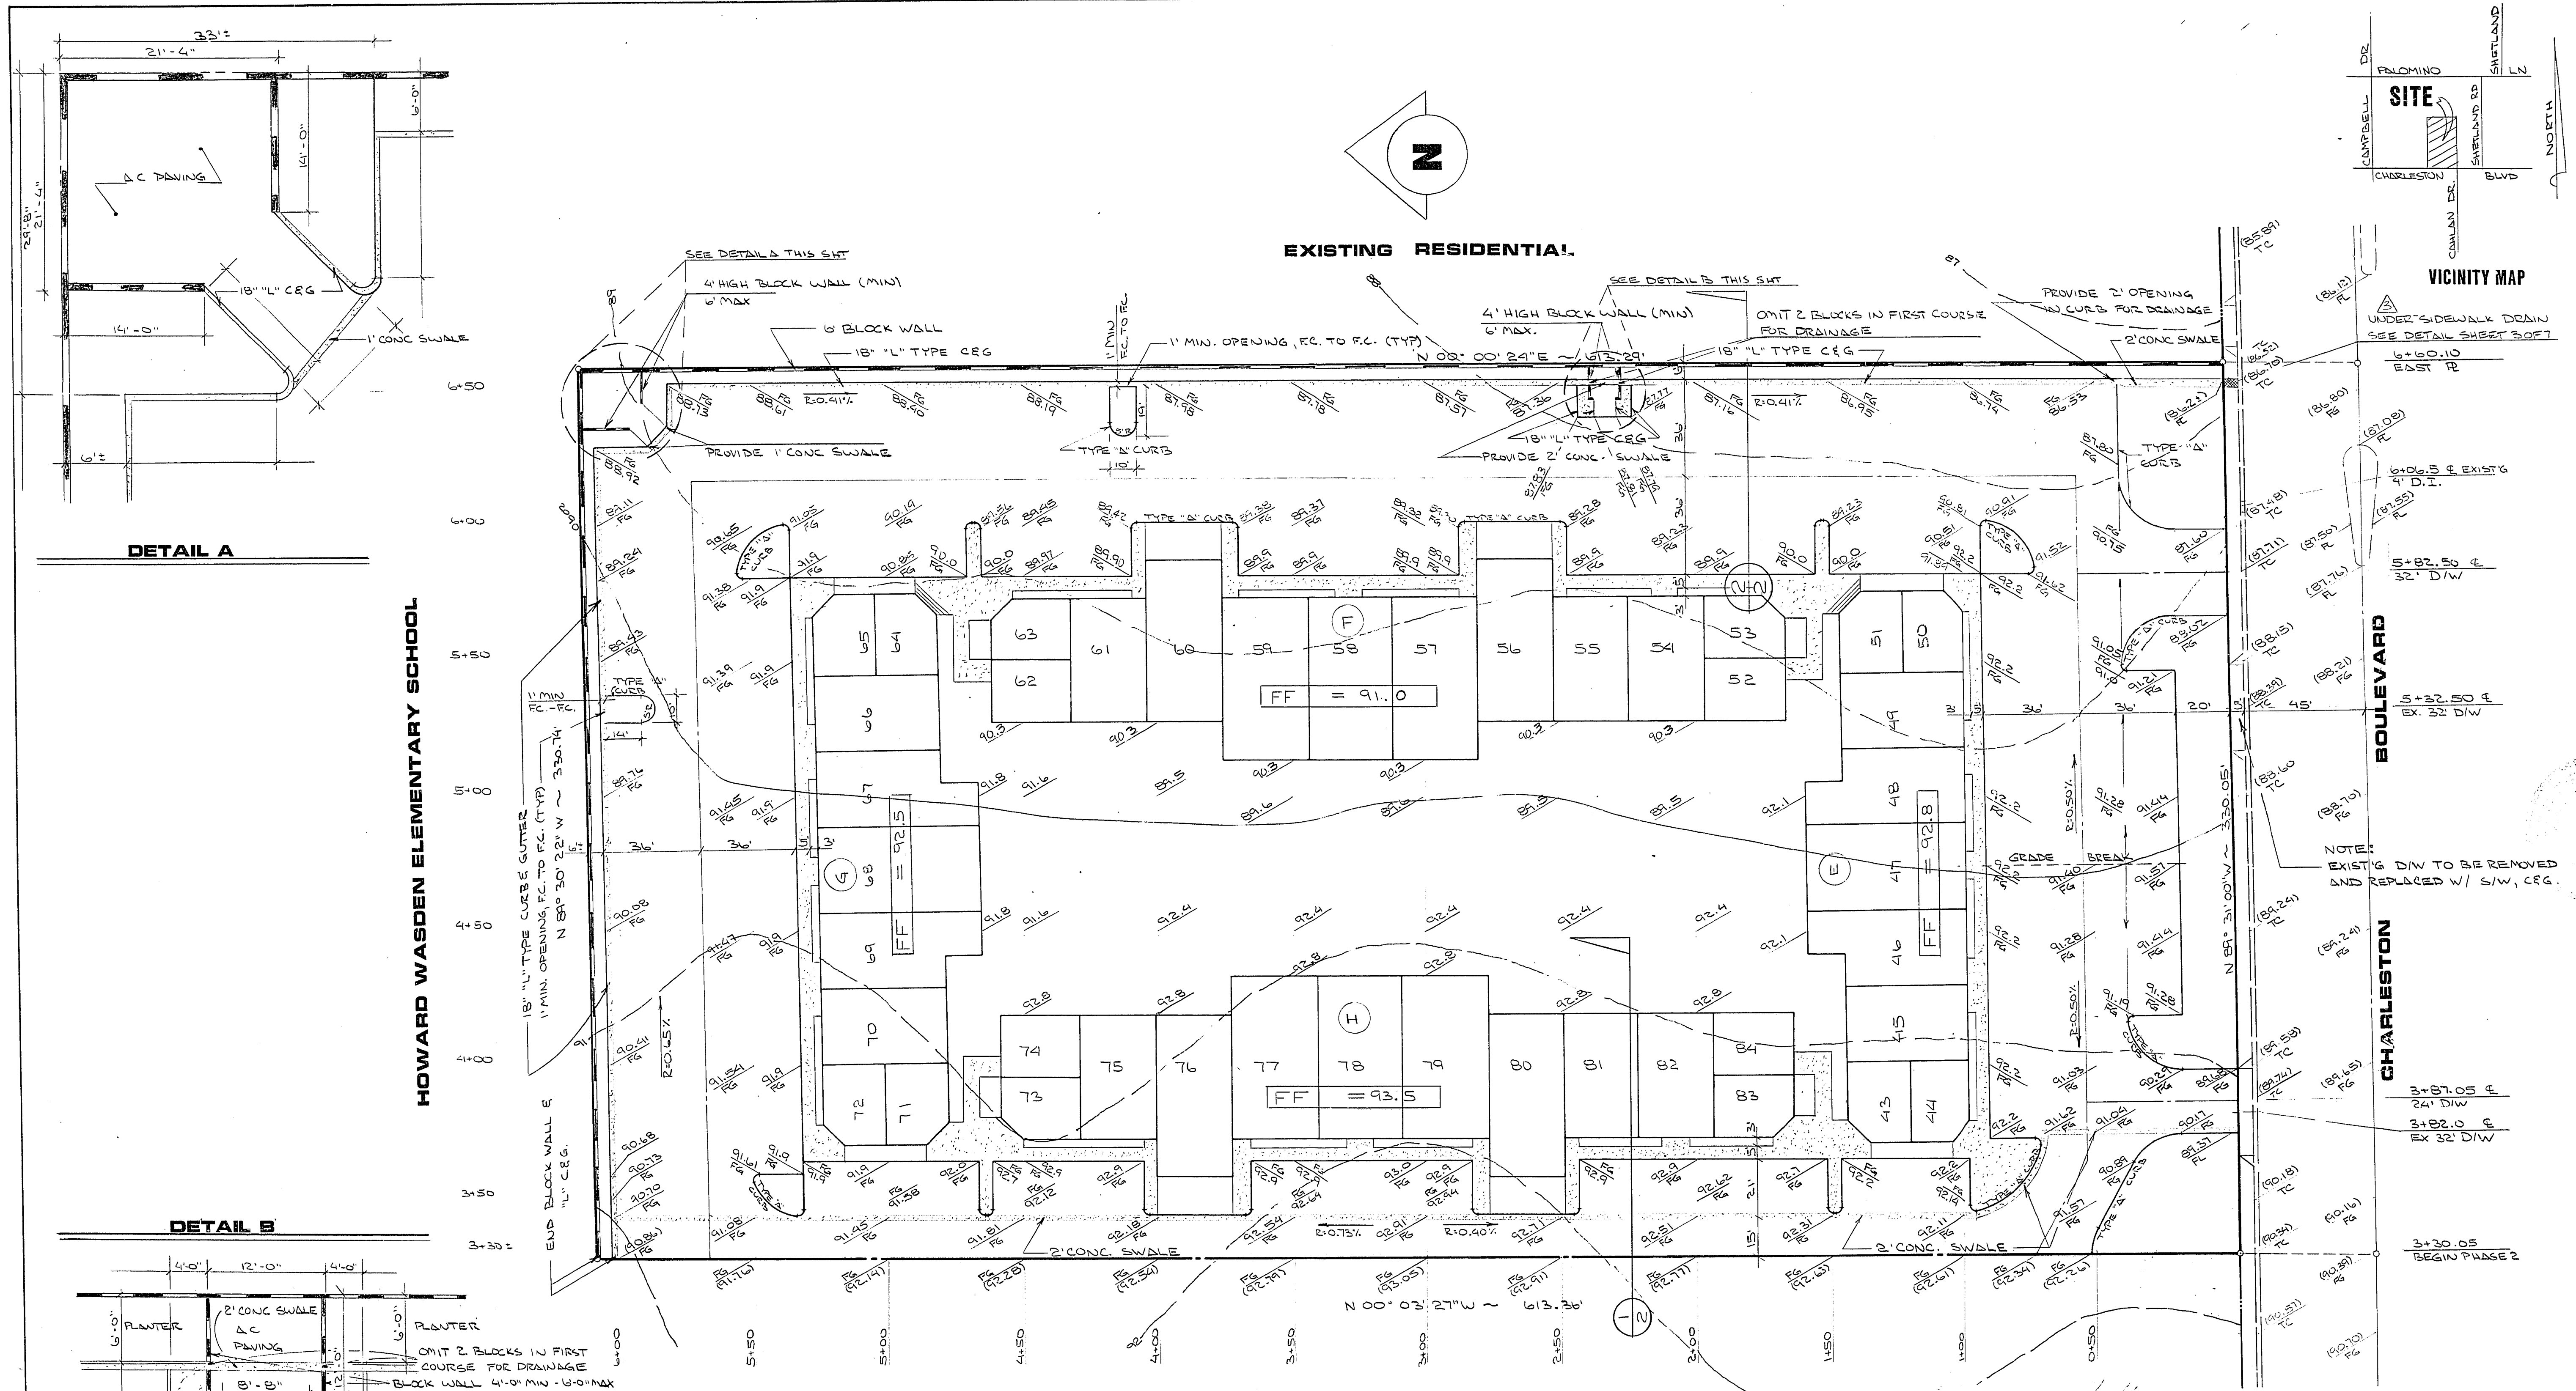

NOTICE TO CONTRACTOR

1. CONTRACTOR SHALL PROVIDE ALL NECESSARY HORIZONTAL AND VERTICAL TRANSITION BETWEEN NEW CONSTRUCTION AND EXISTING SURFACES TO PROVIDE FOR PROPER DRAINAGE AND OF INGRESS AND EGRESS TO SAID CONSTRUCTION. EXTENT OF TRANSITIONS TO BE DETERMINED BY THE COUNTY ENGINEER.
2. EXISTING UTILITIES ARE LOCATED ON PLANS FOR THE CONVENIENCE OF THE CONTRACTOR ONLY. THE CONTRACTOR SHALL BEAR FULL RESPONSIBILITY FOR THE PROTECTION OF UTILITIES AND THE ENGINEER BEARS NO RESPONSIBILITY FOR UTILITIES NOT SHOWN ON PLANS OR NOT IN THE LOCATION SHOWN ON THE PLANS.
3. CONSTRUCTION TO BE PER UNIFORM STANDARD SPECIFICATIONS AND DRAWINGS, CLARK COUNTY AREA, NEVADA.

GENERAL NOTES

1. SEE SHT. 2 OF 7 FOR TYPICAL DETAILS.
2. 6" CURB FACE REQUIRED WHERE SIDEWALK MEETS "AC. PAVEMENT SEE DETAIL SHT # 2.
3. ALL GRADING TO CONFORM TO SOILS REPORT. BY CONVERSE WARD, DAVIS & PHON.
4. ALL GRADES SHOWN ARE FINISH GRADES UNLESS OTHERWISE NOTED.
5. ALL ON-SITE CURB TO BE 12" X TYPE UNLESS OTHERWISE NOTED.

QUANTITY ESTIMATE

2" DC. PAVEMENT	9676 SY±
18" "L" TYPE C&G	947 LF±
24" CONCRETE SWALE	679 LF±
12" "A" TYPE CURB	1601 LF±

BENCHMARK

CLV BENCHMARK NO. 1615A3
CHARLESTON BLVD & STRONG DR.
S.E. COR. ELEV. = 2077.34'

CLV FIELD ENGINEER

William C. Kahan
CLV QUALITY CONTROL

DATE _____

7/29/92
DATE

WO NO	25713-2
BY	DWM
DATE	3-82
SCALE	1" = 30'

SHEET

7

OF 7 SHEETS

FINISH GRADING PLAN

QUAIL PARK III PHASE 2

RENEGADE CERI #3005

vtm nevada

CONSULTING ENGINEERS • PLANNERS

2800 WEST SAHARA AVENUE BUILDING 4 SUITE B

LAS VEGAS, NEVADA 89102 PHONE (702) 873-7550

vtn nevada

107-V 1157 B