



**RACEL STREET
(PUBLIC)**

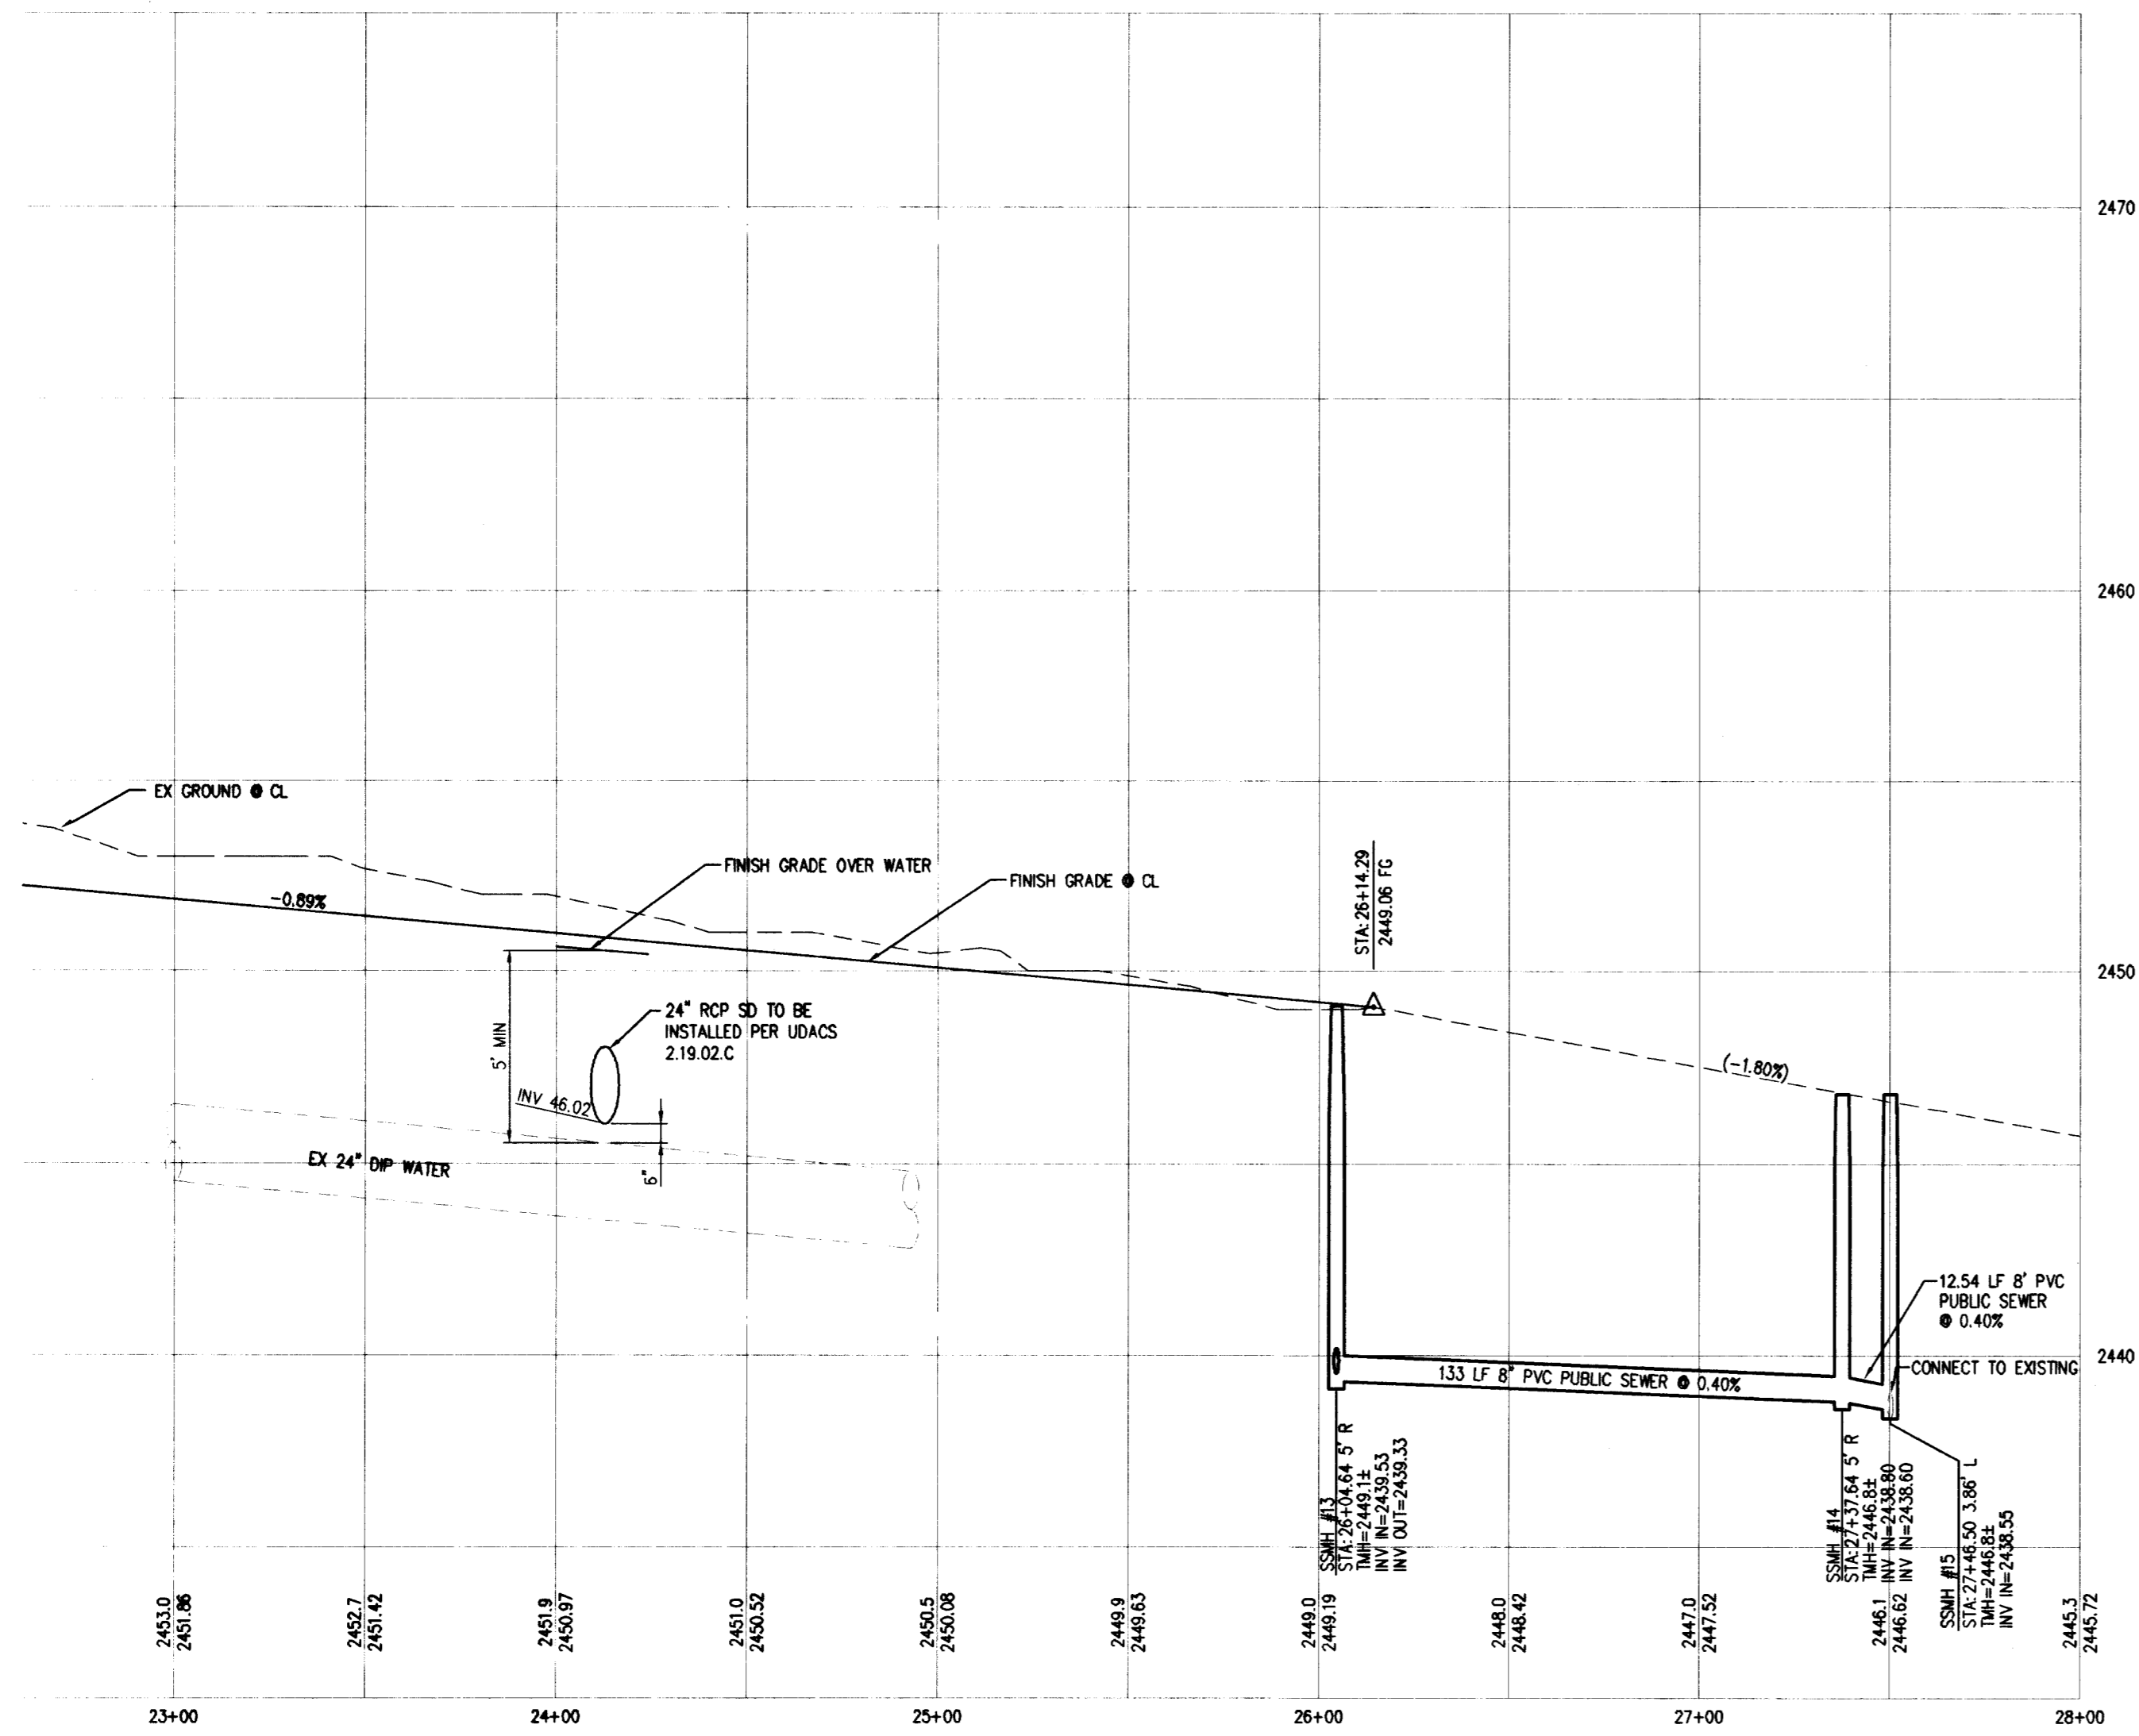

RACEL STREET
HORIZONTAL SCALE: 1"=40'
VERTICAL SCALE: 1"=4'

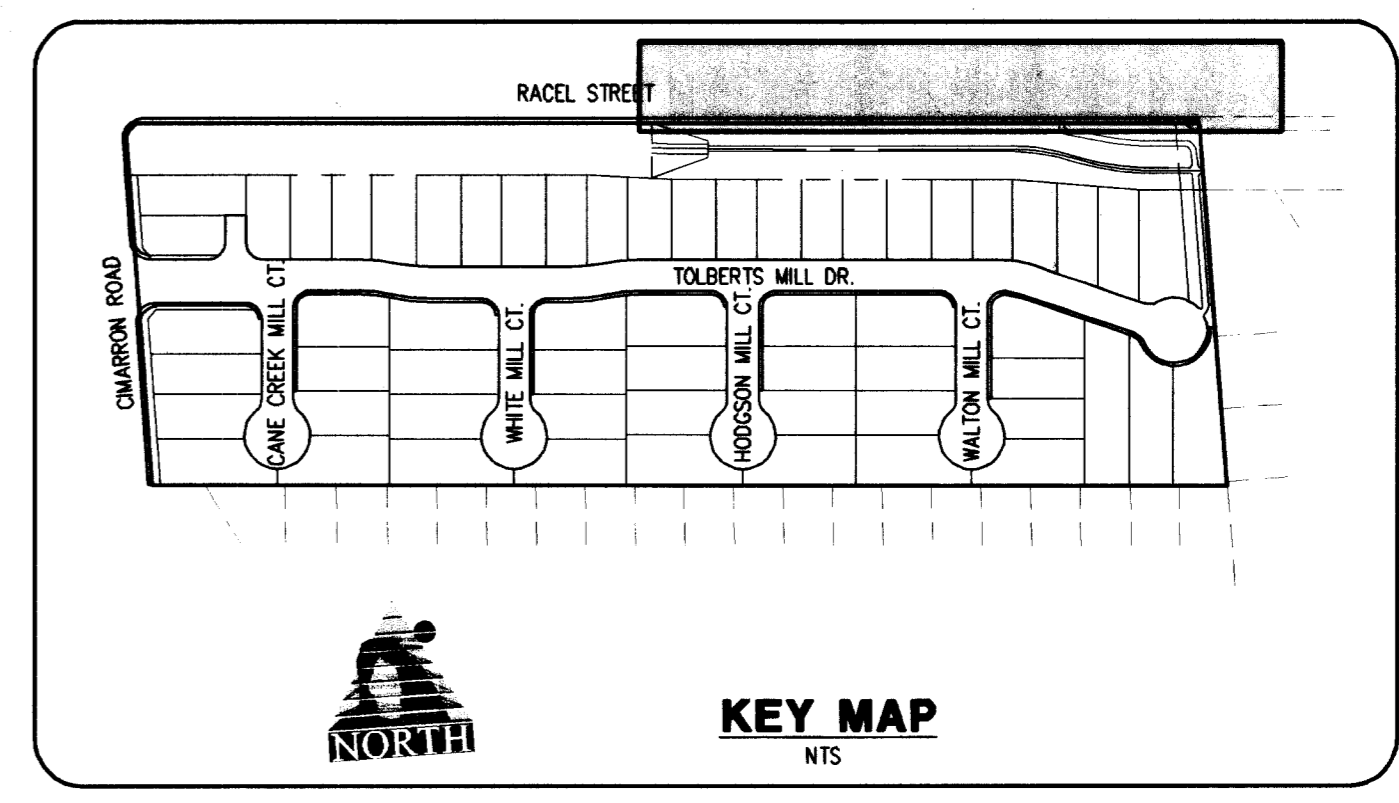

FLOOD CONTROL QUANTITIES

1' DIAMETER PLACED DECORATIVE ROCK	1,029 SY
3 COURSE SOLID GROUT (ALONG LOTS 1-13, 31, 51, & 56-59)	1,243 LF
24" RCP STORM DRAIN	1,245 LF
6' CONCRETE "U" GUTTER	658 LF

EARTHWORK QUANTITIES

NET OUT	54,597 CY
NET FILL	114,438 CY
NET DIFFERENCE	-59,842 CY

SOILS REPORT
THE SOILS REPORT FOR THIS PROJECT IS REFERENCED AS "GEOTECHNICAL EXPLORATION REPORT RESIDENTIAL DEVELOPMENT" BY OWENS GEOTECHNICAL (PROJECT NO. E-03-112), DATED MAY 14, 2003.

BASIS OF BEARING:
NORTH 00°26'00" WEST
BEING THE EAST LINE OF THE SOUTHEAST QUARTER (SE ¼) OF THE SOUTHEAST QUARTER (SE ¼) OF SECTION 9, TOWNSHIP 19 SOUTH, RANGE 60 EAST, W.D.M., CLARK COUNTY, NEVADA, AS SHOWN IN FILE 93, PAGE 13 OF RECORD OF SURVEYS, CLARK COUNTY, OFFICIAL RECORDS.

BENCHMARK:
8LV90 15NWS
CITY OF LAS VEGAS RIVET AND PLATE FOUND IN A LAS VEGAS VALLEY WATER DISTRICT CONCRETE PAD AT THE SOUTHEAST CORNER OF BUFFALO DRIVE AND GRAND TETON DRIVE.
ELEVATION = 2416.12 FEET (736.439 METERS)
*NOTE: ALL ELEVATIONS ARE GIVEN IN FEET.

Call before you Dig.
1-800-227-2600
UNDERGROUND SERVICE ALERT (USA)

Call before you OVERHEAD
1-702-455-7511
1-702-593-6111
CLARK COUNTY TRAFFIC OPERATIONS
CLARK COUNTY TRAFFIC OPERATIONS
1-702-229-6811
LAS VEGAS AREA COMPUTERIZED TRAFFIC SYSTEM

Call before you UnderGround
AHEAD HITTING UNDERGROUND TRAFFIC SIGNAL SYSTEMS AND STREET LIGHT SYSTEM CONDUITS
IT'S COSTLY! CALL BEFORE YOU DIG UNDERGROUND
1-702-455-7511
CLARK COUNTY TRAFFIC OPERATIONS
1-702-229-6811
LAS VEGAS AREA COMPUTERIZED TRAFFIC SYSTEM

<p>WRIGHT ENGINEERS 7425 PEAK DRIVE LAS VEGAS, NEVADA 89128 TEL (702) 933-7000 FAX (702) 933-7001</p>		<p>STRUCTURAL CIVIL MEP SURVEYING</p>
<p>WRIGHT ENGINEERS</p>		<p>REVISION</p>
<p>KIMBALL HILL HOMES RACEL/CIMARRON (TOLBERTS MILL) SANITARY SEWER PLAN AND PROFILE RACEL STREET</p>		
<p>DATE: 12/09/03 DESIGNED BY: DC CHECKED BY: JSM PROJECT NO: CR 2318HSL</p>	<p>DATE: 12/09/03 DATE: 12/09/03 SCALE: 1"=40'</p>	<p>SHEET SS1 17 OF 25 SHEETS DRAWING NO. 1074815</p>

68265