


NAME: P:\W7X70800\700CADD\702CIVIL\702DWG\70800_index_south.dwg DATE: FEB 25, 2002 TIME: 9:09 AM

PROJECT LOCATION

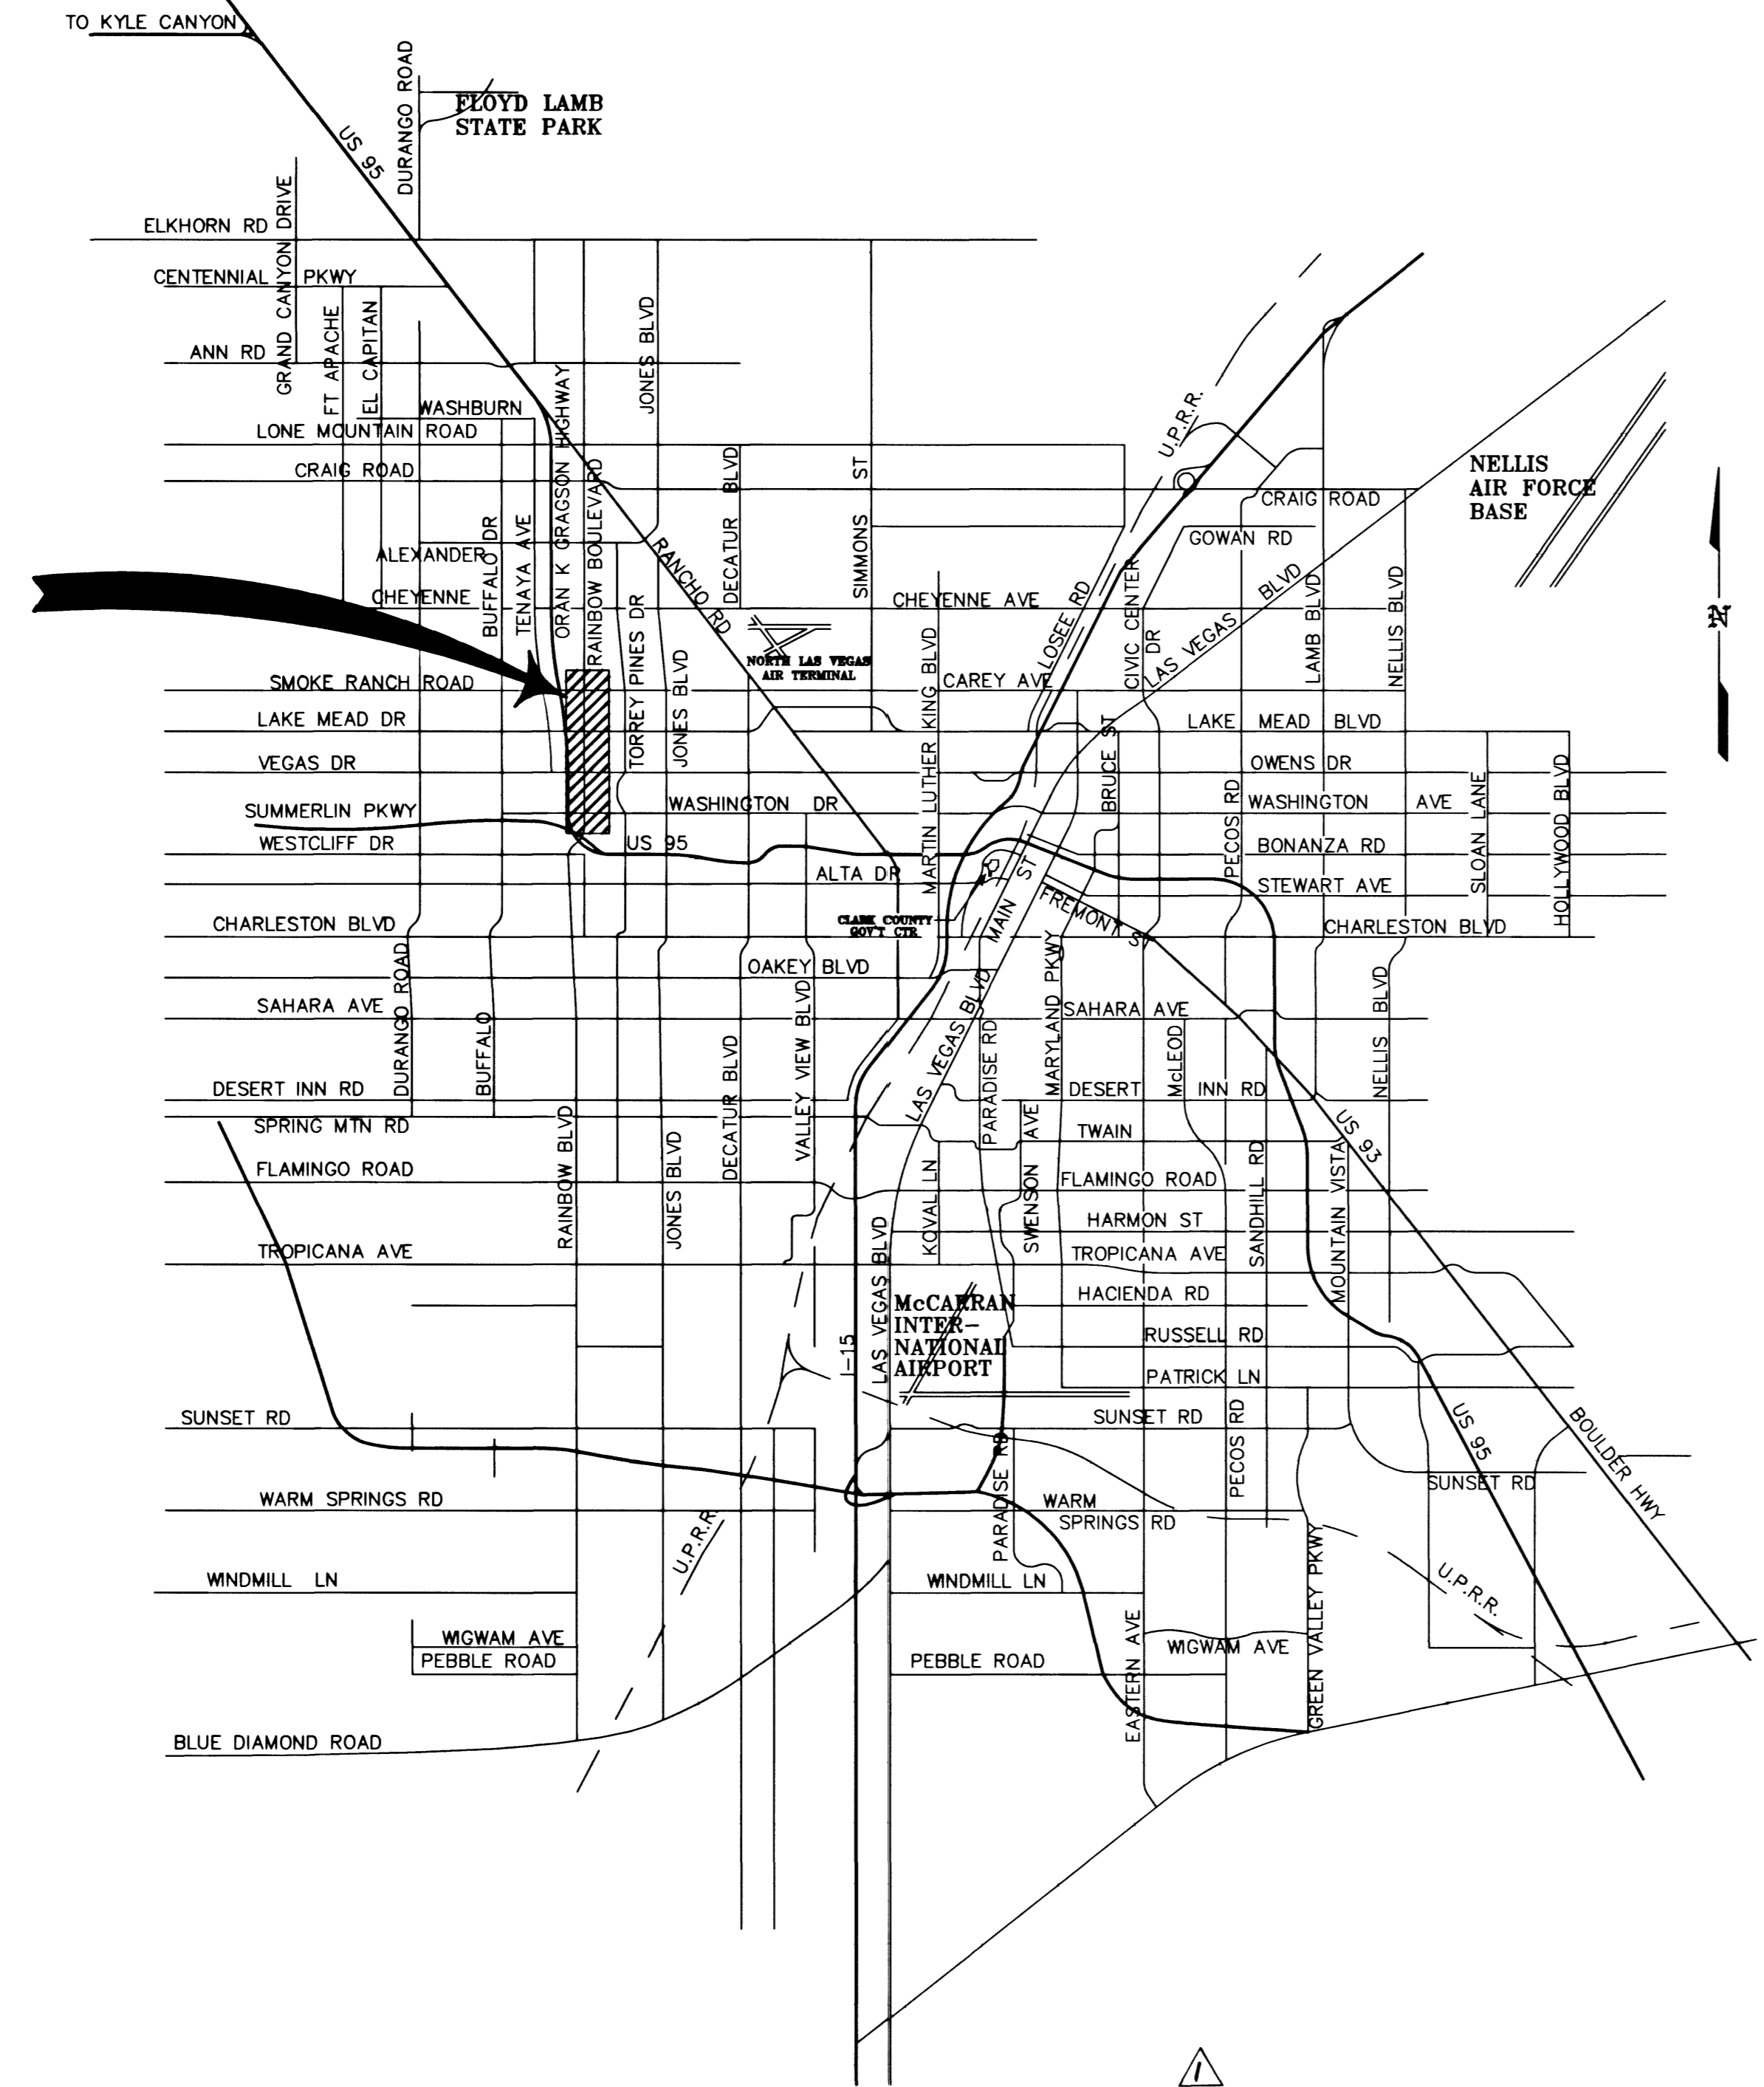

Vicinity Map
NOT TO SCALE

SHEET INDEX
PEAK DRIVE NOMINAL STORM DRAIN
RAINBOW BLVD. TO TORREY PINES DRIVE
(BEGINS AFTER SHEET 110)

P-1	NOTES SHEET
P-2	HORIZONTAL CONTROL
P-3	PLAN AND PROFILE (STA 10+00 TO STA 19+00)
P-4	PLAN AND PROFILE (STA 19+00 TO STA 28+00)
P-5	PLAN AND PROFILE (STA 28+00 TO STA 36+00)
P-6	LATERAL DETAILS
P-7	"DM2" DROP INLET DETAILS
P-8	MISCELLANEOUS DETAILS

SHEET INDEX

SHEET NO.	SHEET	DESCRIPTION
1	C-1	COVER SHEET
2	C-2	INDEX OF SHEETS & VICINITY MAP
3	C-3	CONSTRUCTION NOTES, SYMBOLS & ABBREVIATIONS
4-7	C-4-C-7	HORIZONTAL CONTROL PLAN
8-23	XS-1-XS-16	TYPICAL SECTIONS
24	S-1	ROADWAY PLAN AND PROFILE - "SR" 1+00 TO "SR" 7+00
25	S-2	ROADWAY PLAN AND PROFILE - "SR" 7+00 TO "SR" 17+00
26	S-3	ROADWAY PLAN AND PROFILE - "SR" 17+00 TO "SR" 27+00
27	S-4	ROADWAY PLAN AND PROFILE - "SR" 27+00 TO "SR" 37+00
28	S-5	ROADWAY PLAN AND PROFILE - "SR" 37+00 TO "SR" 47+00
29	S-6	ROADWAY PLAN AND PROFILE - "SR" 47+00 TO "SR" 57+00
30	S-7	ROADWAY PLAN AND PROFILE - "SR" 57+00 TO "SR" 67+00
31	S-8	ROADWAY PLAN AND PROFILE - "SR" 67+00 TO "SR" 77+00
32	S-9	ROADWAY PLAN AND PROFILE - "SR" 77+00 TO "SR" 87+00
33	S-10	ROADWAY PLAN AND PROFILE - "SR" 87+00 TO "SR" 94+36.82
34	S-11	ROADWAY PLAN AND PROFILE - "SR" 116+21.83 TO "SR" 118+71.03
35	S-12	ROADWAY PLAN AND PROFILE - WASHINGTON AVE. - "WA" 8+50 TO "WA" 13+30
36	S-13	ROADWAY PLAN AND PROFILE - VEGAS DRIVE - "VE" 18+00 TO "VE" 26+00
37	S-14	ROADWAY PLAN AND PROFILE - VEGAS DRIVE - "VE" 26+00 TO "VE" 31+28.50
38	S-15	ROADWAY PLAN AND PROFILE - LAKE MEAD BLVD. - "LM" 20+50 TO "LM" 27+81.24
39	S-16	INTERSECTION PAVING PLAN - US95 ON/OFF RAMP
40	S-17	INTERSECTION PAVING PLAN - SMOKE RANCH ROAD
41	S-18	INTERSECTION GRADING PLAN - WASHINGTON AVE.
42	S-19	INTERSECTION GRADING PLAN - VEGAS DR. & LAKE MEAD BLVD.
43	S-20	INTERSECTION GRADING PLAN - SMOKE RANCH ROAD
44	S-21	INTERSECTION GRADING PLAN - PEAK DRIVE
45	S-22	LAKE MEAD BLVD. & SMOKE RANCH ROAD DETAILS
46	S-23	WASHINGTON AVENUE DETAILS
47	MD-1	MEDIAN ISLAND CONSTRUCTION - "SR" 1+50 TO "SR" 17+00
48	MD-2	MEDIAN ISLAND CONSTRUCTION - "SR" 31+50 TO "SR" 41+50, "SR" 57+00 TO "SR" 67+00
49	MD-3	MEDIAN ISLAND CONSTRUCTION - "SR" 67+00 TO "SR" 77+00, "SR" 84+50 TO "SR" 94+50
50	MD-4	MEDIAN ISLAND CONSTRUCTION WASHINGTON AVE. & VEGAS DR.
51	MD-5	MEDIAN ISLAND CONSTRUCTION LAKE MEAD BLVD. & US 95 ON/OFF RAMP
52	MD-6	MEDIAN ISLAND CONSTRUCTION SMOKE RANCH ROAD
53	WT-1	WATER LINE GENERAL NOTES
54	WT-2	WATER LINE RELOCATION DETAILS
55	WT-3	WATER LINE PLAN AT PEAK DRIVE
56	UT-1	UTILITY PLAN & PROFILE "SR" 7+00 TO "SR" 17+00
57	UT-2	UTILITY PLAN & PROFILE "SR" 20+00 TO "SR" 30+00
58	UT-3	UTILITY PLAN & PROFILE "SR" 30+00 TO "SR" 37+00
59	UT-4	UTILITY PLAN & PROFILE "SR" 37+00 TO "SR" 47+00
60	UT-5	UTILITY PLAN & PROFILE "SR" 47+00 TO "SR" 57+00
61	UT-6	UTILITY PLAN & PROFILE "SR" 57+00 TO "SR" 67+00
62	UT-7	UTILITY PLAN & PROFILE "SR" 77+00 TO "SR" 87+00
63	UT-8	UTILITY PLAN & PROFILE "SR" 87+00 TO "SR" 97+00
64	UT-9	UTILITY PLAN & PROFILE PEAK DRIVE
65	SD-1	STORM DRAIN PLAN & PROFILE - "SR" 1+00 TO "SR" 7+00
66	SD-2	STORM DRAIN PLAN & PROFILE - "SR" 7+00 TO "SR" 17+00
67	SD-3	STORM DRAIN PLAN & PROFILE - "SR" 17+00 TO "SR" 27+00
68	SD-4	STORM DRAIN PLAN & PROFILE - "SR" 27+00 TO "SR" 37+00
69	SD-5	STORM DRAIN PLAN & PROFILE - "SR" 37+00 TO "SR" 47+00
70	SD-6	STORM DRAIN PLAN & PROFILE - "SR" 47+00 TO "SR" 57+00
71	SD-7	STORM DRAIN PLAN & PROFILE - "SR" 57+00 TO "SR" 67+00
72	SD-8	STORM DRAIN PLAN & PROFILE - "SR" 67+00 TO "SR" 77+00
73	SD-9	STORM DRAIN PLAN & PROFILE - "SR" 77+00 TO "SR" 87+00
74	SD-10	STORM DRAIN PLAN & PROFILE - "SR" 87+00 TO "SR" 97+00
75	SD-11	STORM DRAIN PLAN & PROFILE - WASHINGTON AVE.
76	SD-12	STORM DRAIN PLAN & PROFILE - SMOKE RANCH ROAD
77	SD-13	STORM DRAIN PLAN & PROFILE - PEAK DRIVE
78-82	SD-14-SD-18	STORM DRAIN LATERAL PROFILES
83	SD-19	DROP INLET DETAILS
84	SD-20	PRECAST OR CAST-IN-PLACE DROP INLET DETAILS
85	SD-21	PIPE UNDERDRAIN DETAIL
86	SD-22	HEADWALL, ENCASEMENT & 72" MANHOLE DETAILS
87	SS-1	SIGNING AND STRIPING PLAN - "SR" 1+87.51 TO "SR" 17+00
88	SS-2	SIGNING AND STRIPING PLAN - "SR" 17+00 TO "SR" 37+00
89	SS-3	SIGNING AND STRIPING PLAN - "SR" 37+00 TO "SR" 57+00
90	SS-4	SIGNING AND STRIPING PLAN - "SR" 57+00 TO "SR" 77+00
91	SS-5	SIGNING AND STRIPING PLAN - "SR" 77+00 TO "SR" 94+36.82
92	SS-6	SIGNING AND STRIPING PLAN - PEAK DRIVE
93	SS-7	SIGNING AND STRIPING PLAN - WASHINGTON AVE. AND LAKE MEAD BLVD.
94	SS-8	SIGNING AND STRIPING PLAN - VEGAS DR.
95	SS-9	SIGNING AND STRIPING PLAN - BEST IN THE WEST AND SMOKE RANCH RD.
96	SL-1	STREET LIGHT & INTERCONNECT PLAN - "SR" 1+00 TO "SR" 17+00
97	SL-2	STREET LIGHT & INTERCONNECT PLAN - "SR" 17+00 TO "SR" 37+00
98	SL-3	STREET LIGHT & INTERCONNECT PLAN - "SR" 37+00 TO "SR" 57+00
99	SL-4	STREET LIGHT & INTERCONNECT PLAN - "SR" 57+00 TO "SR" 77+00
100	SL-5	STREET LIGHT & INTERCONNECT PLAN - "SR" 77+00 TO "SR" 94+36.82
101	SL-6	STREET LIGHT & INTERCONNECT PLAN - WASHINGTON AVE. & VEGAS DR.
102	SL-7	STREET LIGHT & INTERCONNECT PLAN - LAKE MEAD BLVD.
103	TS-1	TRAFFIC SIGNAL MODIFICATIONS AT WASHINGTON AVE.
104	TS-2	TRAFFIC SIGNAL MODIFICATIONS AT VEGAS DRIVE
105	TS-3	TRAFFIC SIGNAL MODIFICATIONS AT LAKE MEAD BLVD
106	TS-4	TRAFFIC SIGNAL MODIFICATIONS AT SMOKE RANCH ROAD
107	TS-5	FUTURE TRAFFIC SIGNAL UNDERGROUND PLAN AT ESCALON DRIVE
108	TS-6	FUTURE TRAFFIC SIGNAL UNDERGROUND PLAN AT PEAK DRIVE
109	QN-1	SUMMARY OF SHEET QUANTITIES
110	QN-2	SUMMARY OF SHEET QUANTITIES

PROJ NO: W7X70800	DESIGN: DEP	DATE: 2/14/2002	SCALE: NONE	CADFILE:
<p>STAMP DATE: 2/20/02</p> <p>3450 W. SHARAH AVE. SUITE 150 LAS VEGAS, NV 89102-1946 PHONE: (702) 870-2130 FAX: (702) 870-1731</p> <p>Sverdrup CIVIL, INC.</p>				
RAINBOW BOULEVARD		INDEX OF SHEETS & VICINITY MAP		
<p>SHEET C-2 2 OF 110 SHEETS DRAWING NO. 107-V3519</p>				