



NOTE: SEE PLAN SHEET S-13 & S-14 FOR VEGAS DRIVE PLAN AND PROFILE. SEE PLAN SHEET S-19 FOR VEGAS DRIVE INTERSECTION GRADING PLAN.

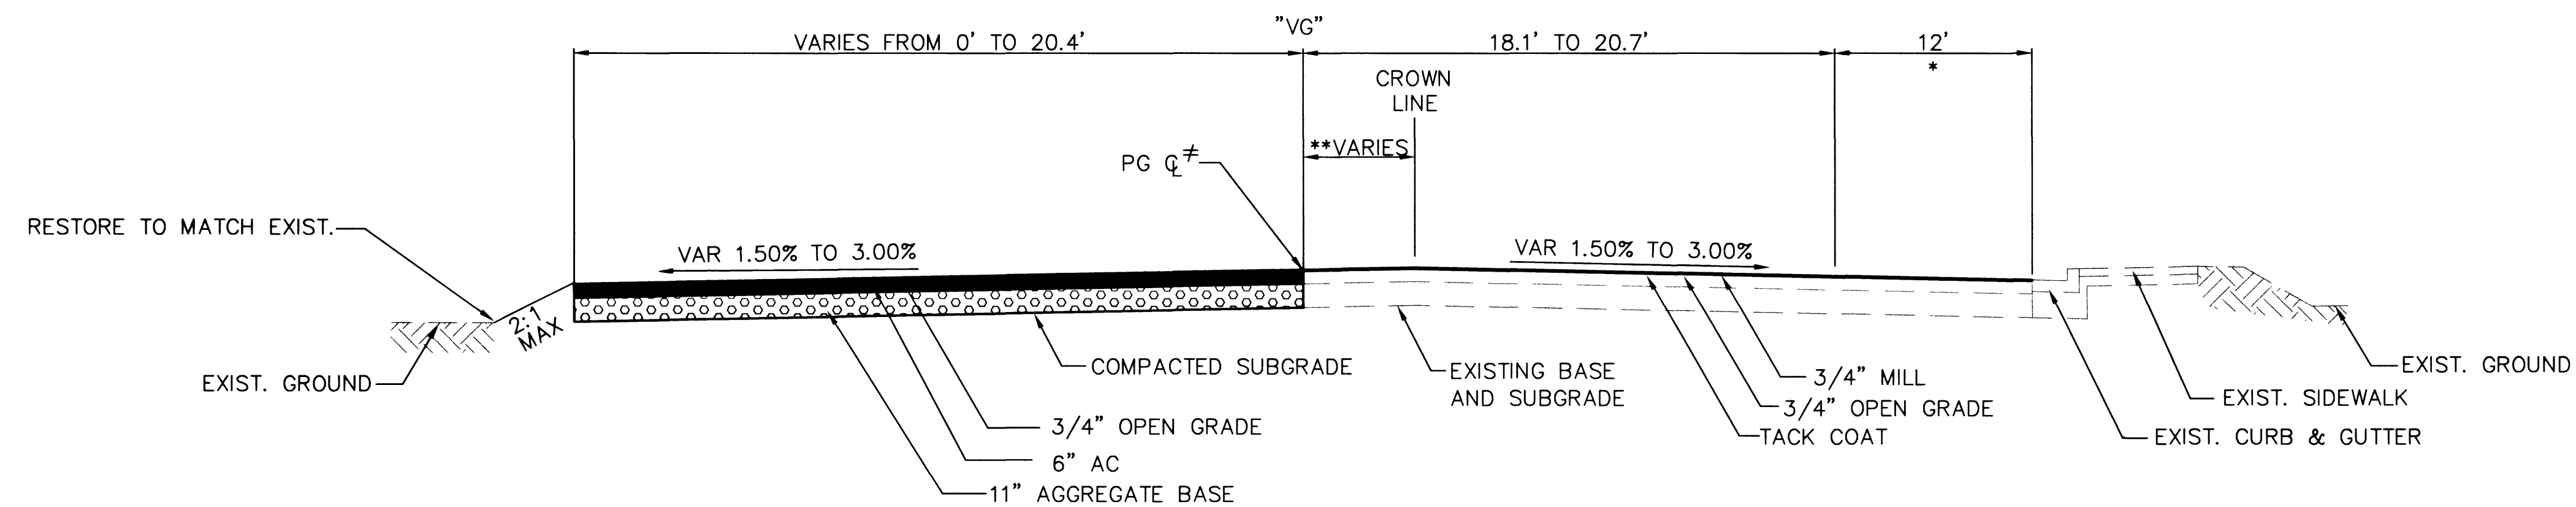

TYPICAL SECTION

"VG" 18+00.00 TO "VG" 21+00.00

\* SEE MILLED OVERLAY DETAIL SHEET XS-16.  
CROWN LINE SHIFTS FROM RIGHT SIDE OF CENTERLINE TO LEFT SIDE.  
≠ CENTERLINE PROFILE IS FOR REFERENCE ONLY ON  
MILL AND OVERLAY SECTIONS.

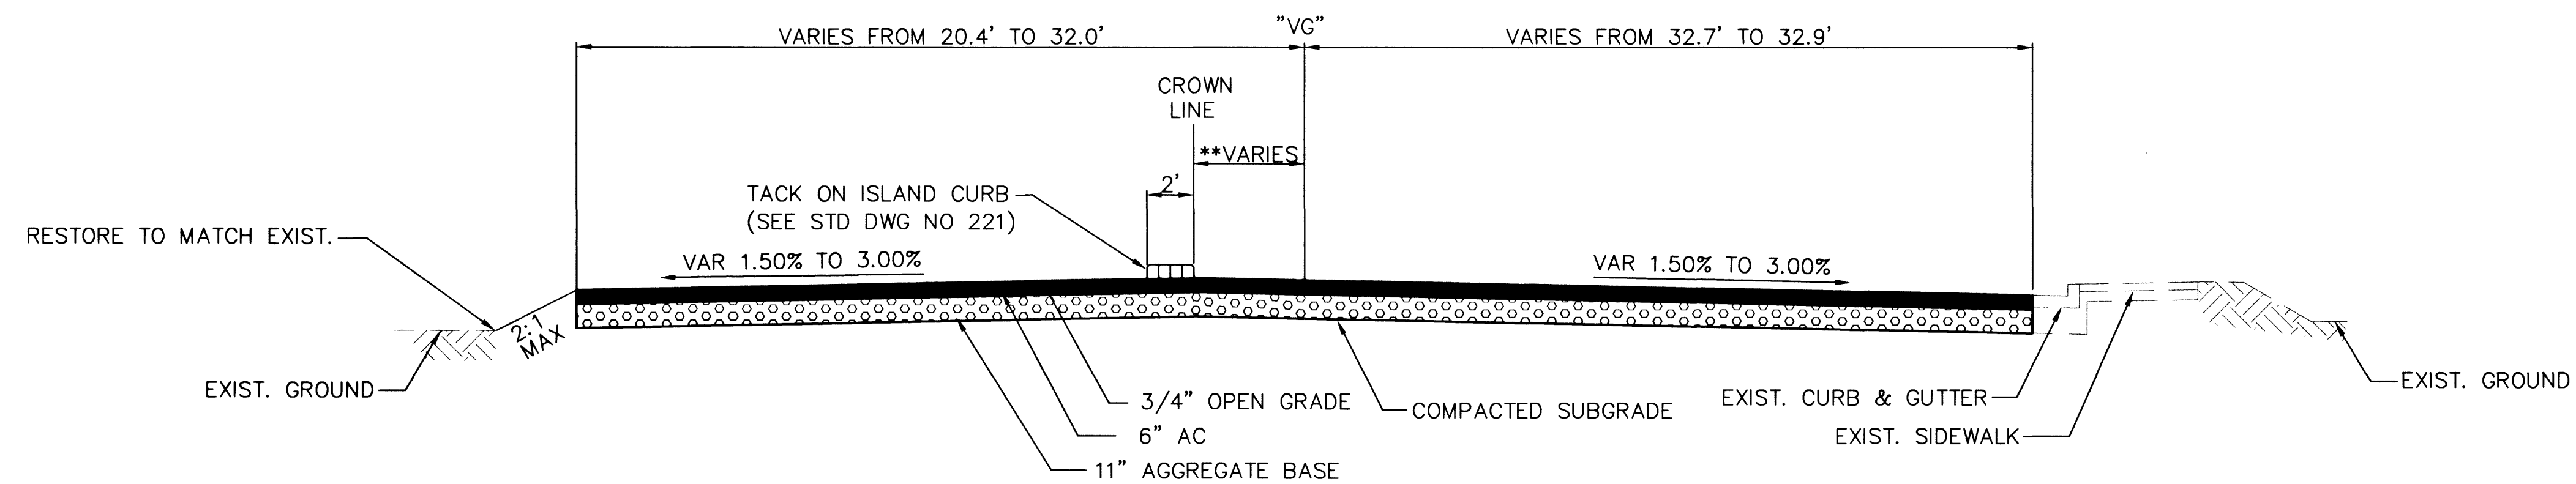

TYPICAL SECTION

"VG" 21+00.00 TO "VG" 22+43.91

\* SEE MILLED OVERLAY DETAIL SHEET XS-16.  
\*\* SEE MD-4 FOR TACK ON ISLAND CURB LOCATION.

[illegible]


PROJ NO: W7X70800

DESIGN: DEP

DATE: 2/14/2002

SCALE: NONE

CADFILE: 7000-1-01

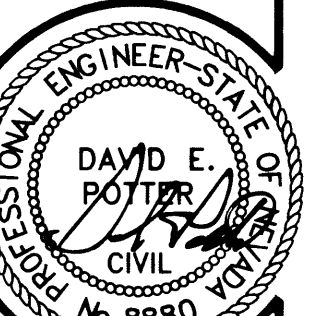

STAMP DATE: 7/24/02

6450 W. SAHARA AVE., SUITE 150  
LAS VEGAS, NEVADA 89102-1846  
PHONE: (702) 870-2130  
FAX: (702) 870-1731

**wordrup**  
CIVIL. INC.

**RAINBOW BOULEVARD**  
**SILVERSTREAM AVE. TO SMOKE RANCH ROAD**

## TYPICAL SECTIONS

SHEET  
**XS-11**

18 OF 110 SHEETS

DRAWING NO.  
**107-V3519**