



NOTE: SEE PLAN SHEET S-15 FOR LAKE MEAD BLVD.
PLAN AND PROFILE. SEE PLAN SHEET S-17
FOR LAKE MEAD BLVD. PAVING PLAN. SEE
PLAN SHEET S-19 FOR LAKE MEAD BLVD.
INTERSECTION GRADING PLAN.

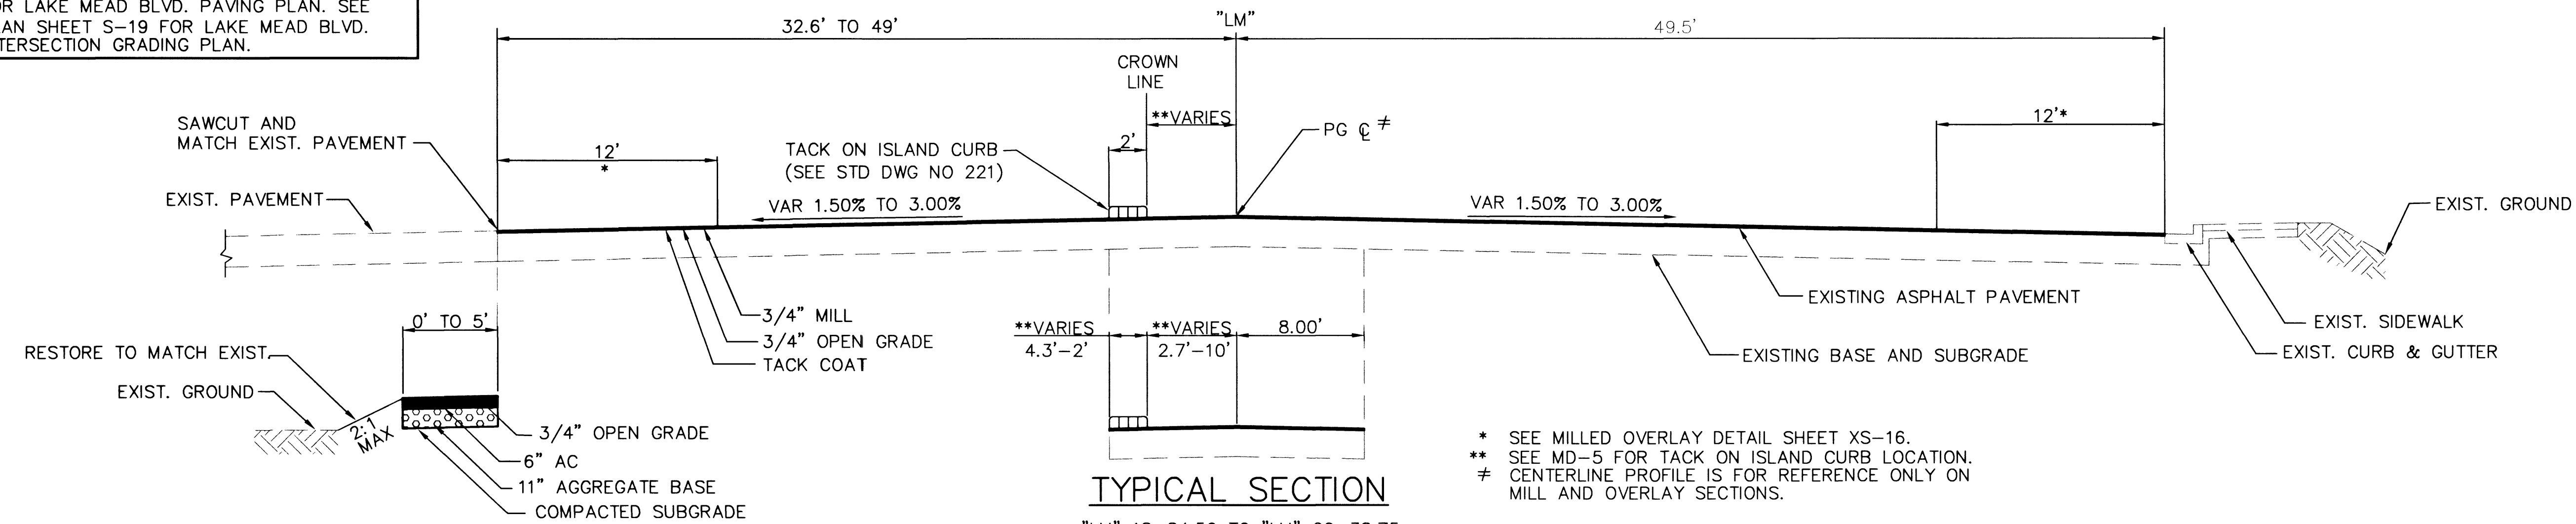

TYPICAL SECTION

"LM" 21+51.71 TO "LM" 21+66.33

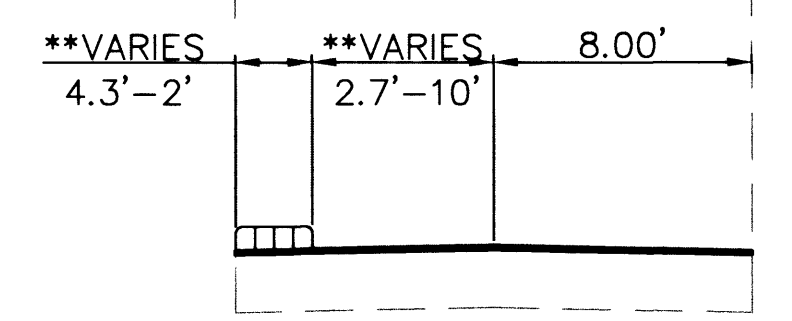


TYPICAL SECTION

"LM" 18+84.50 TO "LM" 20+38.75



"LM" 20+38.75 TO "LM" 21+66.33


* SEE MILLED OVERLAY DETAIL SHEET XS-16.
 ** SEE MD-5 FOR TACK ON ISLAND CURB LOCATION.
 ≠ CENTERLINE PROFILE IS FOR REFERENCE ONLY ON
 MILL AND OVERLAY SECTIONS.

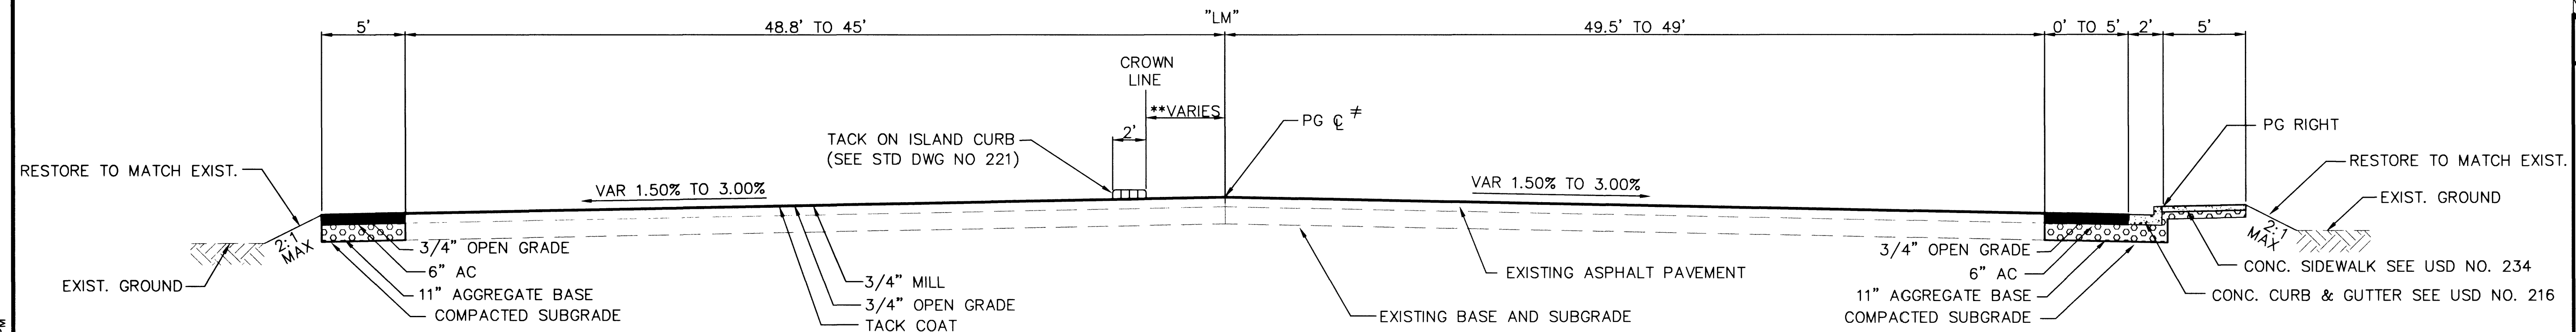

TYPICAL SECTION

"LM" 21+66.33 TO "LM" 22+50.00

** SEE MD-5 FOR TACK ON ISLAND CURB LOCATION.
≠ CENTERLINE PROFILE IS FOR REFERENCE ONLY ON
MILL AND OVERLAY SECTIONS.

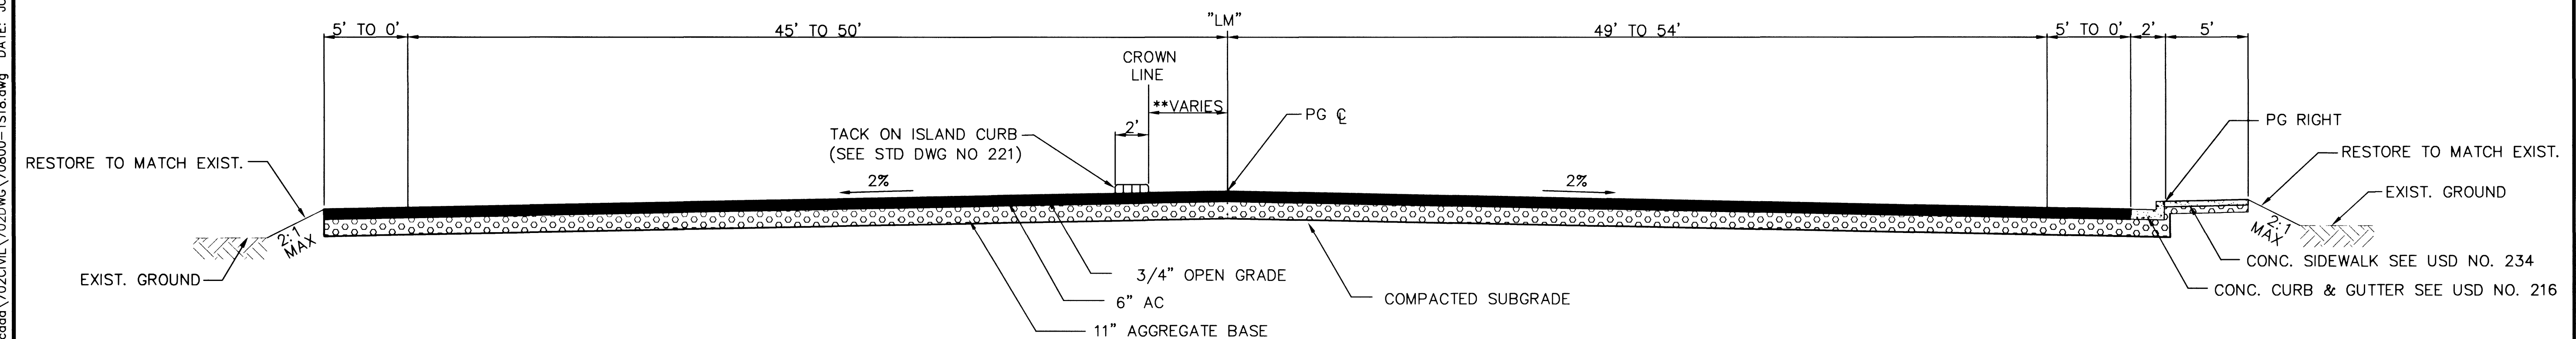

TYPICAL SECTION

"LM" 22+50.00 TO "LM" 23+47.28

** SEE MD-5 FOR TACK ON ISLAND CURB LOCATION.

[illegible]


PROJ NO: W7X70800

DESIGN: DEP

DATE: 2/14/2002

SCALE: NONE

SCALE: NONE

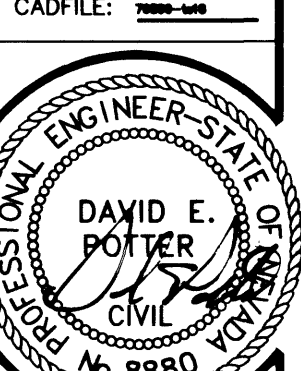

DATE: 5/24
5450 W. SAHARA AVE., SUITE 150
LAS VEGAS, NEVADA 89102-1846
PHONE: (702) 870-2130
FAX: (702) 870-1731

Swordrup
OZIL

**RAINBOW BOULEVARD
SILVERSTREAM AVE. TO SMOKE RANCH ROAD**

TYPICAL SECTION

SHEET

XS-12

19 OF 110 SHEETS

DRAWING NO.

07-V3519