




FED. RD. REG. NO.	STATE	PROJECT NO.	COUNTY	SHEET NO.
9	NEVADA	SPSR 0599 (004)	CLARK	SD-3

ALL DIMENSIONS ARE IN MILLIMETERS UNLESS OTHERWISE SHOWN


Curve Table

Curve #	Radius	Length	Tangent	Delta
1	1,218.202m	213.372m	106.959m	10° 02' 08"
2	60.000m	71.031m	40.341m	67° 49' 46"

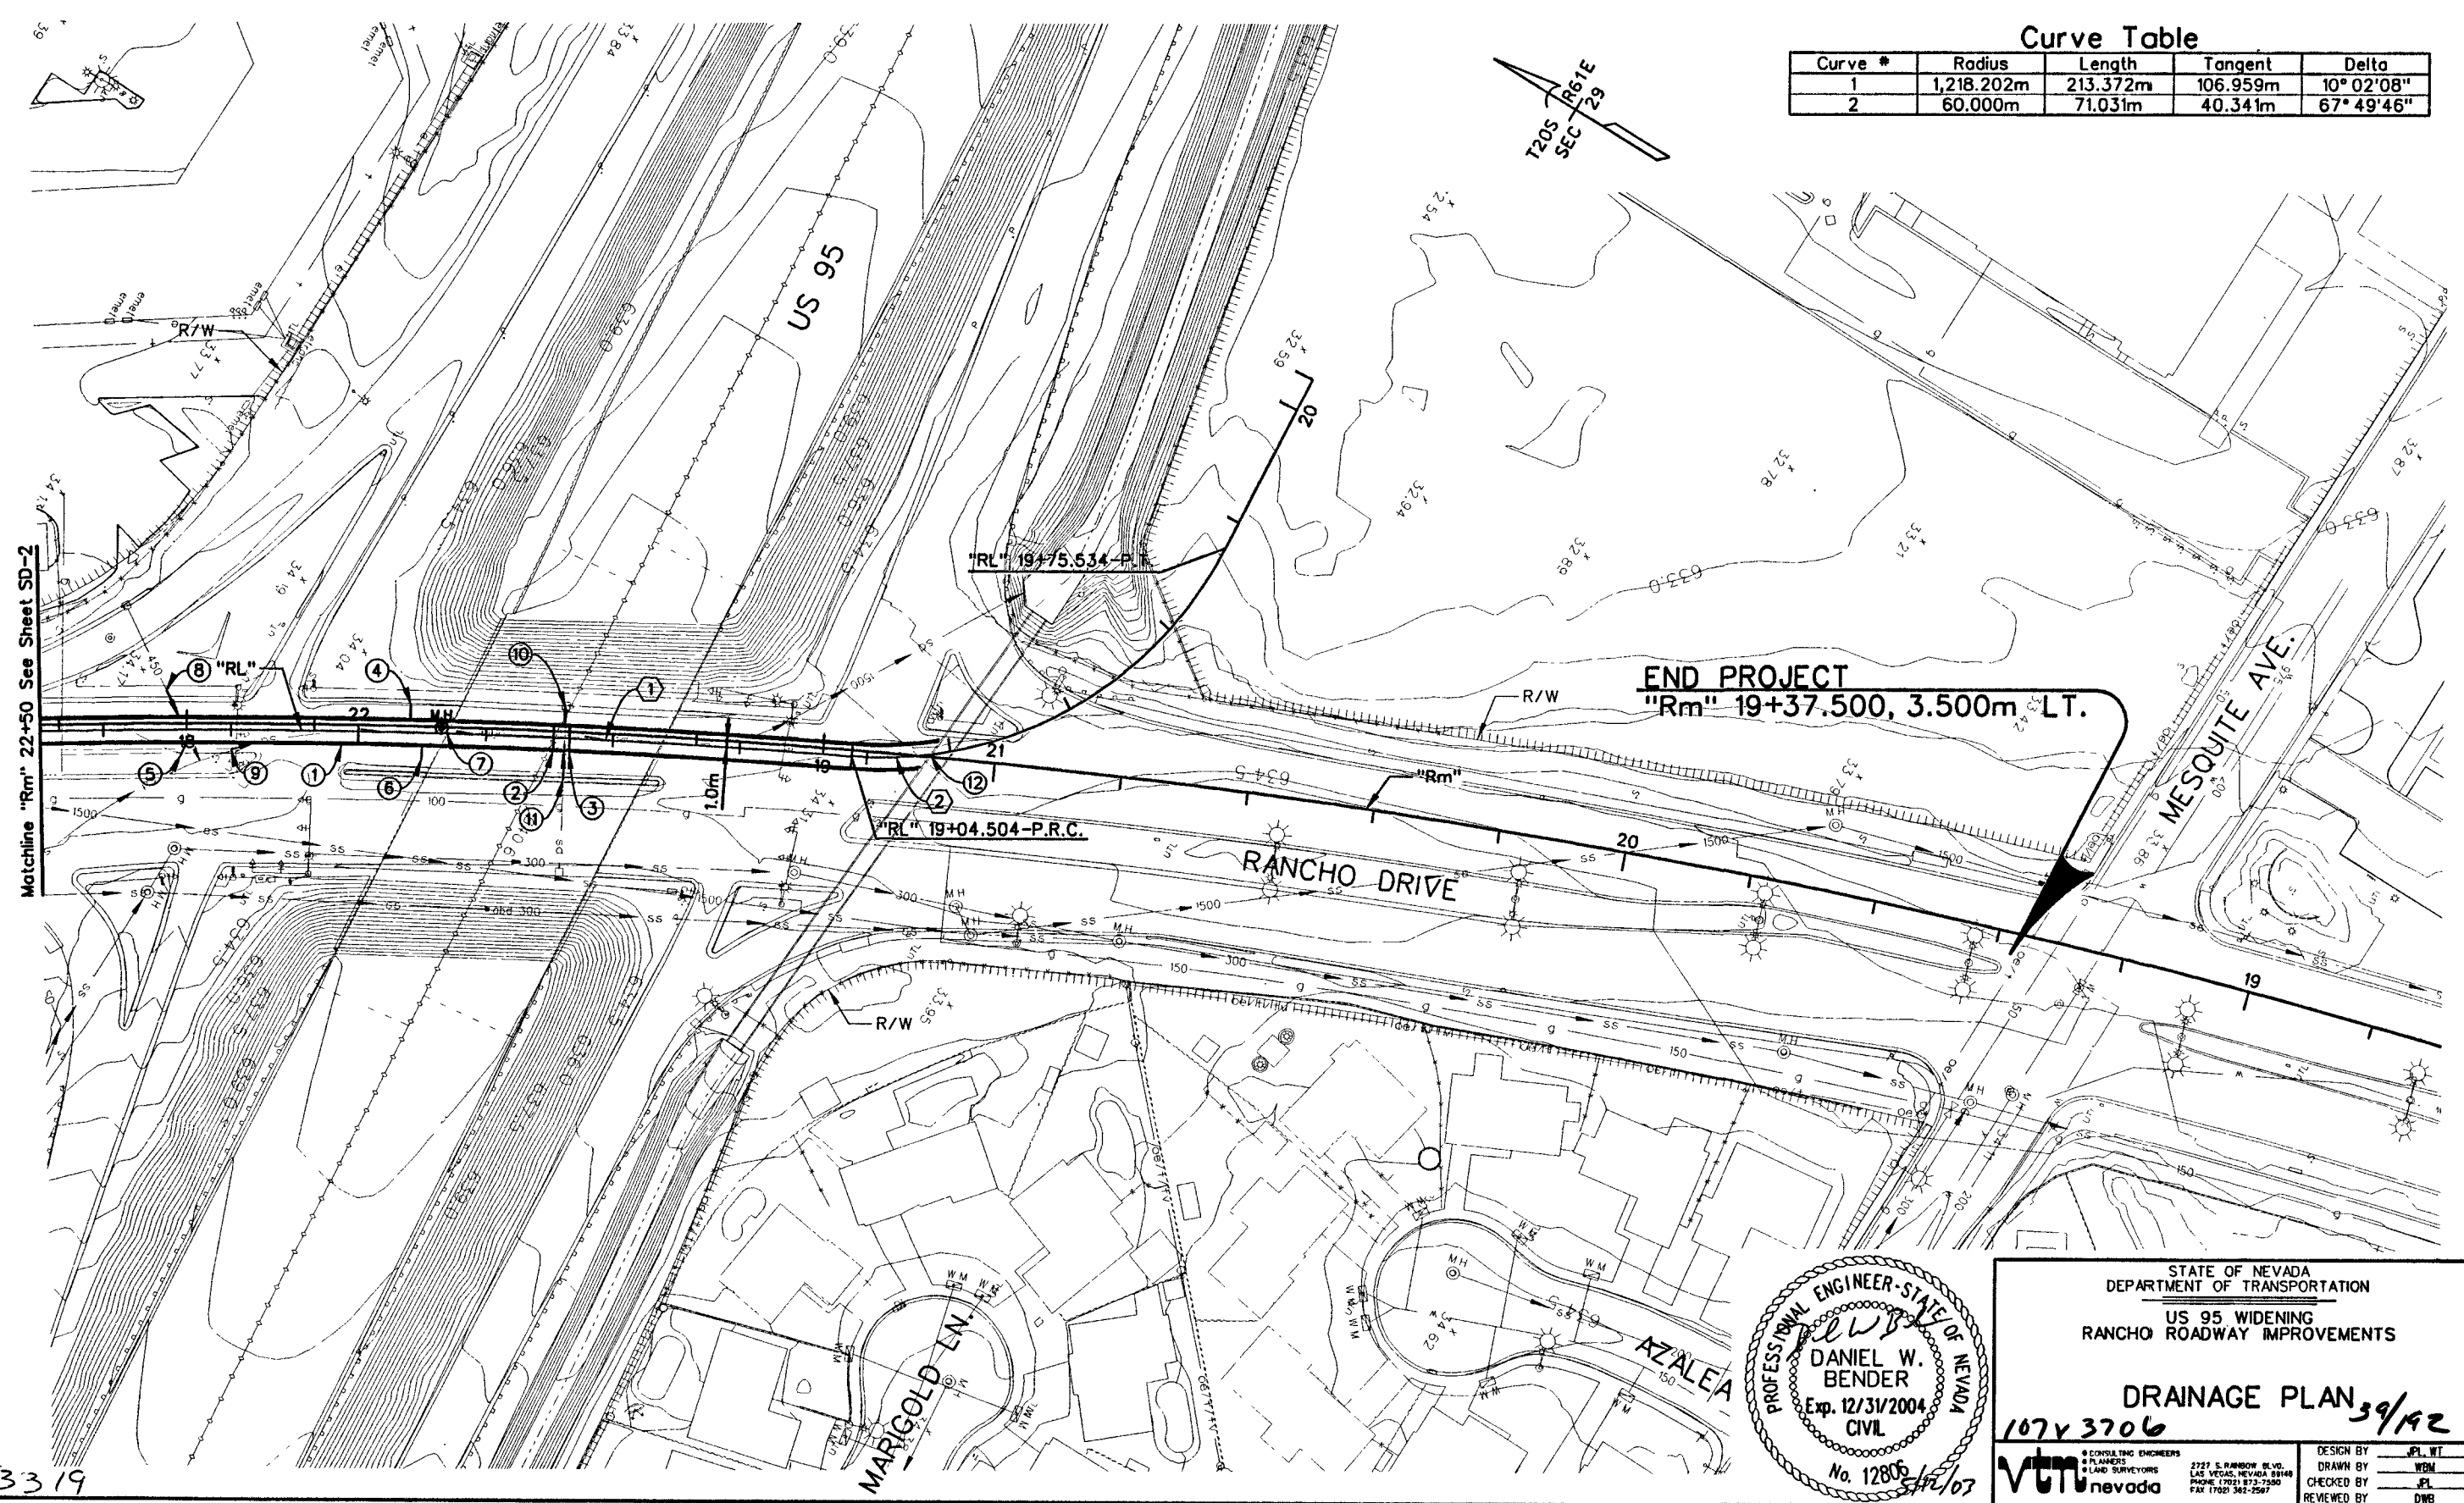

Matchline "Rm" 22+50 See Sheet SD-2

END PROJECT
"Rm" 19+37.500, 3.500m LT.

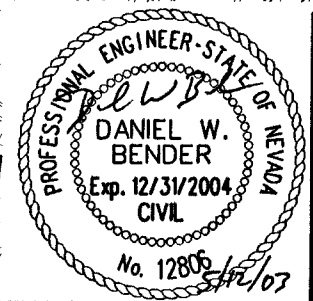

STATE OF NEVADA
DEPARTMENT OF TRANSPORTATION
US 95 WIDENING
RANCHO ROADWAY IMPROVEMENTS

DRAINAGE PLAN 39/192
107V3706

DESIGNED BY: JPL/WT
DRAWN BY: WBM
CHECKED BY: JPL
REVIEWED BY: DMB

VTI nevada
2727 S. RANCHO BLVD.
LAS VEGAS, NEVADA 89146
PHONE: (702) 873-7350
FAX: (702) 367-2567

5/13/2003 2:14:19 AM I:\oad\pub\work\5817\sheet\drainage\section 3r\sd-03.dgn

53319