


CURVE TABLE			
NO.	RADIUS	LENGTH	DELTA
C31	17.50	47.93	156°55'24"
C32	2.50	5.15	175°56'29"
C33	15.00	16.35	62°28'05"
C34	5.00	9.08	104°05'23"
C35	5.00	7.75	88°47'14"
C36	25.00	33.25	76°12'38"
C37	5.00	9.28	131°81'18"
C38	25.00	32.45	105°57'43"
C39	25.00	32.48	74°26'51"
C40	2.50	7.85	180°00'00"
C41	2.50	5.15	118°07'38"
C42	15.00	16.09	61°27'48"
C43	2.50	7.85	180°00'00"
C44	5.00	31.81	230°04'24"
C45	15.00	23.58	90°00'00"
C46	5.00	8.06	92°19'00"
C47	5.00	9.12	104°28'39"
C48	25.00	39.11	69°38'01"
C49	2.50	4.43	101°32'16"
C50	2.50	7.85	180°00'00"
C51	5.00	7.82	89°32'26"
C52	2.50	7.85	180°00'00"
C53	2.50	7.85	180°00'00"
C54	25.00	39.43	80°51'59"
C55	25.00	39.23	92°54'18"
C56	19.00	52.87	159°25'43"
C57	5.00	9.68	110°55'29"
C58	2.50	4.43	101°32'16"
C59	2.50	7.85	180°00'00"
C60	5.00	7.85	90°00'00"

	8'	8'
	8'	8'

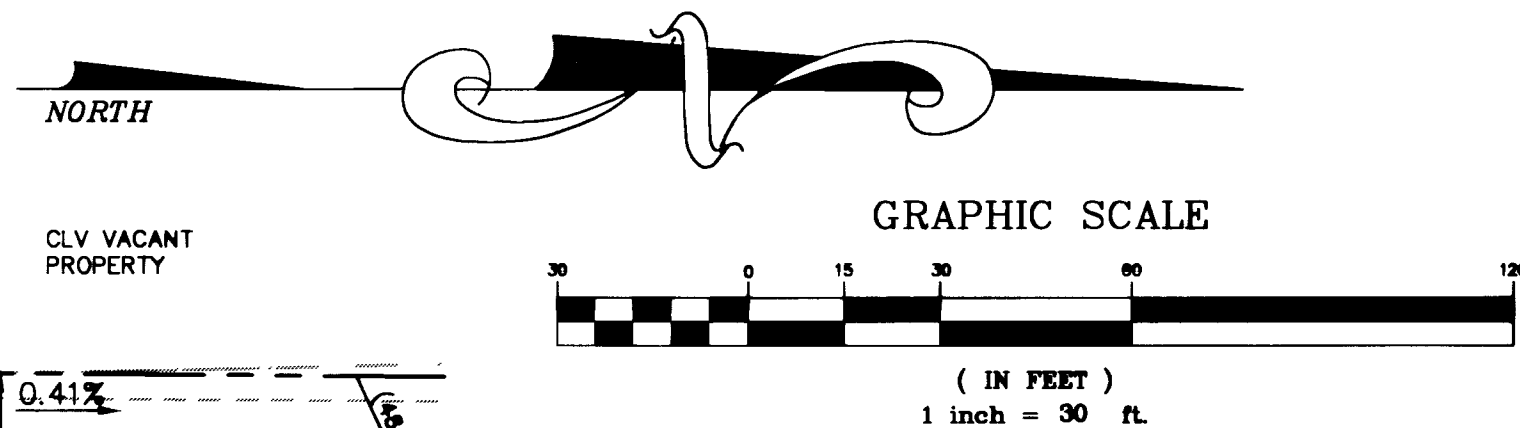

SCALE: 1" = 30' HORIZ.
1" = 3' VERT.



N88°54'11"W BEARING THE NORTH LINE OF THE NORTHWEST QUARTER (NW 1/4) OF THE SOUTHEAST QUARTER (SE 1/4) OF SECTION 21, TOWNSHIP 20 SOUTH, RANGE 61 EAST, M.D.M. CITY OF LAS VEGAS, NEVADA, AS PER RECORDS, SAID LINE ALSO BEING THE CENTERLINE OF LAKE MEAD BOULEVARD.


CITY OF LAS VEGAS BENCHMARK NO. 2LV0121C4
BEING A RIVET AND PLATE IN TOP OF CURB, N.E.
RETURN OF MARTIN LUTHER KING BOULEVARD
AND LAKE MEAD BOULEVARD.

NAVD 88 = 625.6597 METERS (2052.685 FT.)

NAVD 88 = 625.6597 METERS (2052.685 FT.)

EXISTING UTILITY LOCATIONS SHOWN HEREON ARE APPROXIMATE ONLY. IT SHALL BE THE CONTRACTOR'S RESPONSIBILITY TO DETERMINE THE EXACT VERTICAL AND HORIZONTAL LOCATION OF ALL EXISTING UNDERGROUND UTILITIES PRIOR TO COMMENCING CONSTRUCTION. NO REPRESENTATION IS MADE THAT ALL EXISTING UTILITIES ARE SHOWN HEREON. THE ENGINEER ASSUMES NO RESPONSIBILITY FOR UTILITIES NOT SHOWN OR UTILITIES NOT SHOWN IN THEIR PROPER LOCATION.

CALL
before you
Dig
1-800-227-2600
UNDERGROUND SERVICE (USA)

 

ERNEST FREGGIARO, P.E.
4588 Coachmen Circle
Las Vegas, Nevada 89119
Phone: (702) 683-3398 Fax: 384-4702

SAINT JAMES CATHOLIC CHURCH
COMMUNITY CENTER
LEXINGTON STREET
PLAN AND PROFILE
10+00 TO 15+00

SHEET
7
SHT 7 OF 7

CLV DRAWING NO.: 107-V3443