


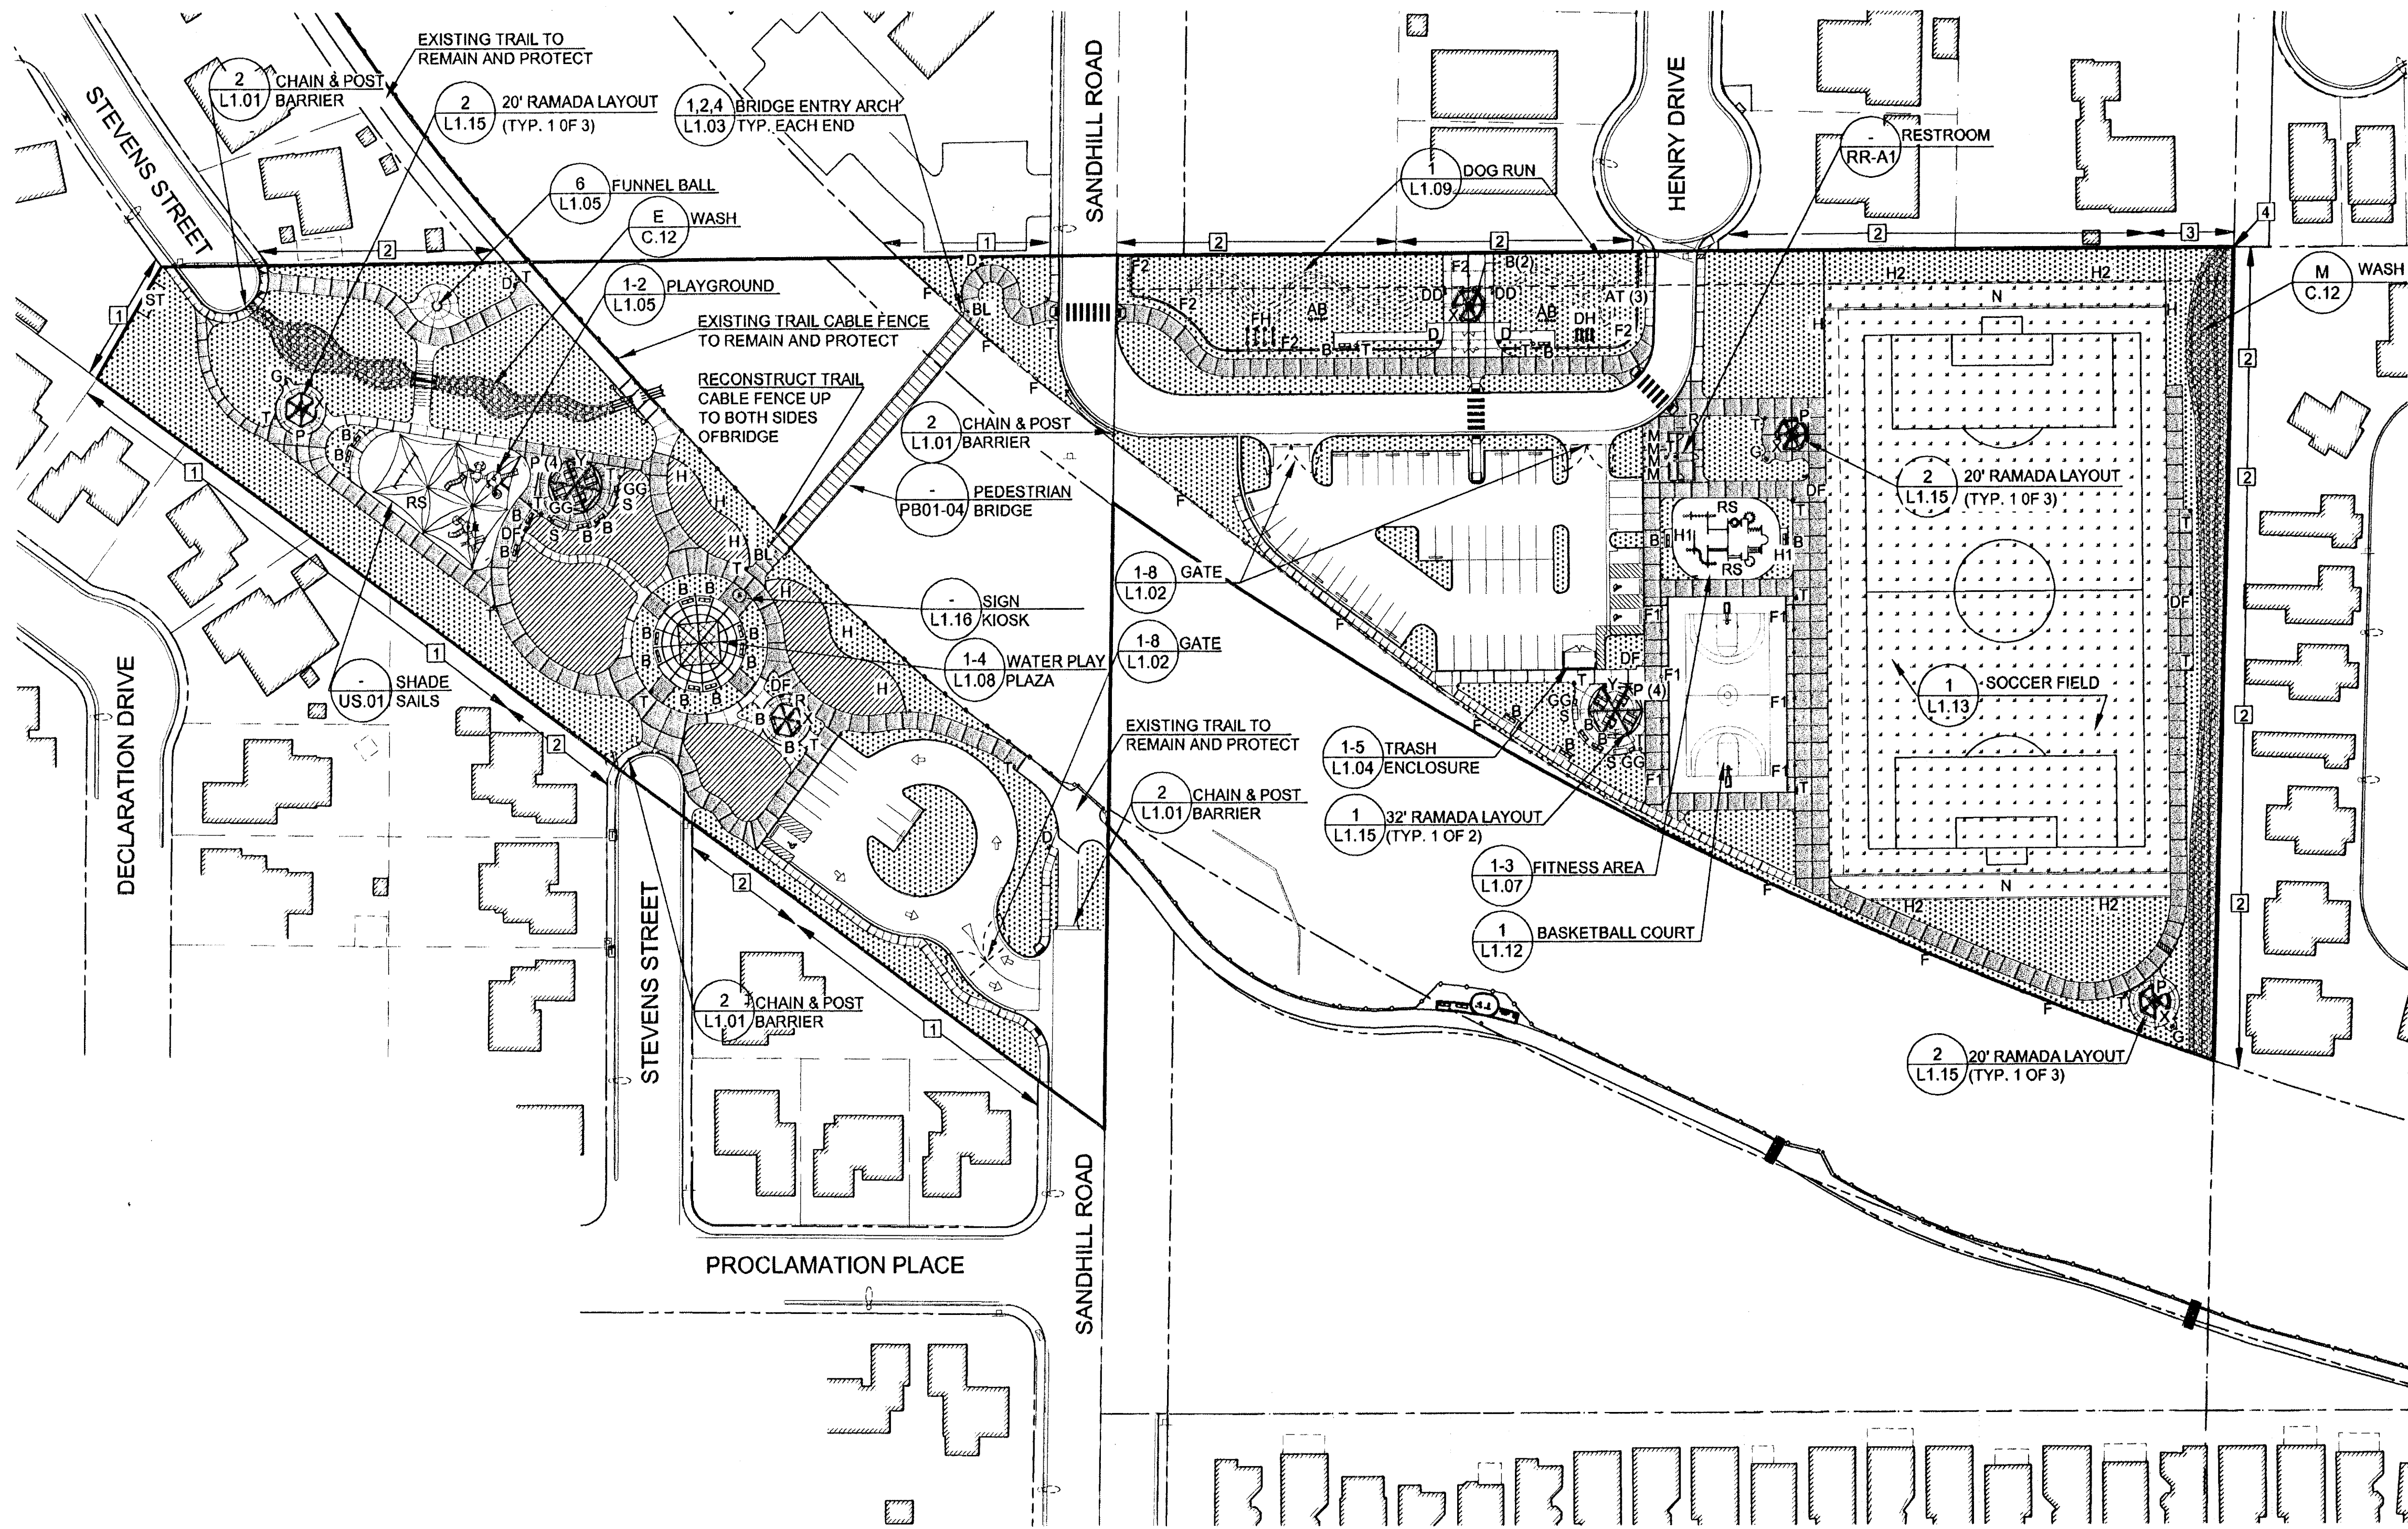


WALL NOTES

- 1 EXISTING WALL TO REMAIN AND PROTECT
- 2 CONTRACTOR SHALL CONSTRUCT 6' HIGH CMU WALL. SEE STRUCTURAL DETAIL 111, S2.3
- 3 CONTRACTOR SHALL CONSTRUCT 6' HIGH CMU WALL WITH DRAINAGE OPENING, SEE STRUCTURAL NOTES AND DETAIL 111, S2.3
- 4 SAW CUT WALL AT PROPERTY LINE

NOTES:

1. ALL EXISTING AND NEW PROPERTY LINE WALLS SHALL RECEIVE ACRYLIC TOP COAT PAINT SYSTEM OVER BLOCK FILLER - SEE SPECS SECTION 009000 FOR MINIMUM THICKNESS; COLOR: VISTA DESERT PALM OR APPROVED EQUAL.
2. CONTRACTOR WILL NEED TO COORDINATE WITH PROPERTY OWNERS AND GIVE THEM 72 HOURS NOTICE PRIOR TO WORK ON THEIR PROPERTY.
3. ALL NEWLY CONSTRUCTED WALLS TO BE STANDARD GRAY SMOOTH FACE CMU BLOCK. NO MIXED COLORS OF CMU BLOCK SHALL BE USED

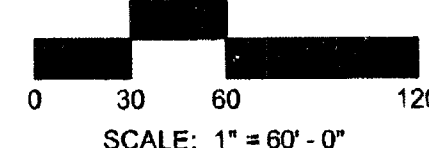


LEGEND

NOTES:

1. SEE CIVIL HORIZONTAL CONTROL SHEETS C09 THRU C10 FOR SITE LAYOUT INFORMATION. SEE ALSO PROJECT SPECIFICATIONS AND UNIFORM STANDARD SPECIFICATIONS AND STANDARD DRAWINGS FOR PUBLIC WORKS CONSTRUCTION OFF-SITE IMPROVEMENTS, CLARK COUNTY AREA, NEVADA, WHICH ARE PART OF THESE DOCUMENTS.
2. CONTRACTOR SHALL PROVIDE ADA ACCESS RAMP AT ALL WALK/PAVEMENT TERMINI PER CLARK COUNTY STD. DRAWINGS #235, CASE #1 FOR OFF-SITE RAMP; ON-SITE RAMP PER CIVIL DETAIL #4, SHEET C.12.
3. ALL SIGNAGE SHALL CONFORM TO DETAIL PLAN SHEETS, CLARK COUNTY, NEVADA. REVISED STATUTES, MUTCD STANDARDS, AND CITY OF LAS VEGAS STANDARDS, FOR SIGN AND POST TYPE INSTALLATIONS. FINAL SIGN LOCATIONS SHALL BE APPROVED BY CONSTRUCTION MANAGER PRIOR TO INSTALLATION.
4. ALL CONCRETE WALKS AND PAVEMENT SHALL CONFORM TO CLARK COUNTY STD. DRAWINGS #234 - AS PER DETAILS.
5. EXPANSION JOINTS (E) IS DEFINED AS WITH FIBERBOARD AND CAULKED, MAX 20' L.F. O.C. AT CHANGES OF MATERIAL MASS AND WHERE ABUTTING BUILDINGS, COLUMNS, ETC. CONTROL JOINTS: 1/8" SCORED JOINT. UNLESS OTHERWISE SHOWN ON THIS PLAN, CONTRACTOR SHALL COMPLY WITH SPECIFICATIONS. IN ALL CASES WHETHER OR NOT SHOWN ON THIS PLAN, CONTRACTOR SHALL DETERMINE LOCATIONS FOR CONTROL JOINTS. IN NO CASE SHALL THE DISTANCE BETWEEN JOINTS EXCEED 10' EXCEPT IN ISOLATED AREAS.
6. FIRE LANE, FIRE LANE SIGN - SEE CIVIL SHEET C11. PAINT CURBS RED IN TURN-AROUNDS, AT ISLANDS, AT DROP-OFF ZONES, AND WHERE INDICATED ON CIVIL PLANS.
7. CONTRACTOR SHALL BE RESPONSIBLE FOR COORDINATION OF ALL WORK IN THESE DOCUMENTS AND SPECIFICATIONS WITH ALL TRADES. EACH TRADE SHALL BE RESPONSIBLE TO FULLY REVIEW THE ENTIRE SET OF CONTRACT DOCUMENTS FOR POTENTIALLY RELATED WORK NOT SPECIFICALLY SHOWN IN EACH TRADES SECTION. CONTRACTOR SHALL PROVIDE FULLY OPERATIONAL AND COMPLETE SYSTEMS - NO EXCEPTIONS.
8. SEE CIVIL PLAN SET FOR HORIZONTAL CONTROL GRADING AND ALL UTILITY INFORMATION.

KEY

INDICATES DETAIL #		X
INDICATES SHEET #		XX.XX
AB	AGILITY WEAVE POLES (2 SETS OF 6)	5 L1.10
AT	AGILITY TUBE (TOTAL OF 3)	1,2 L1.10
B	PARK BENCH (TOTAL OF 26)	5 L1.15
BL	LOCKABLE POST	9 C.12
D	PET WASTE STATION (TOTAL OF 5)	6 L1.19
DD	DOG DRINKING FOUNTAIN (TOTAL OF 2)	3,4 L1.01
DF	DRINKING FOUNTAIN (TOTAL OF 5)	3,4 L1.01
DH	HURDLE (1 SET OF 4)	4 L1.10
F	POST & CABLE FENCE	- L1.17
FH	HYDRANT JUMP (1 SET OF 4)	3 L1.10
F1	4' HT. CHAINLINK FENCE	3 L1.11
F2	6' HT. CHAINLINK FENCE	4 L1.09
G	BARBECUE GRILL (TOTAL OF 3)	9 L1.15
GG	GROUP BARBECUE GRILL (TOTAL OF 4)	4 L1.15
H	CONCRETE MOW CURB	5 L1.01
H1	CONCRETE MOW CURB AT RESILIENT SURFACING	4 L1.05
H2	12" WIDE CONCRETE MOW CURB	6 L1.01
M	DOG TIE OUT POST (TOTAL OF 4)	6 L1.10
N	BALL BARRIER NET (1 OF 2)	3 L1.14
P	PICNIC TABLE (TOTAL OF 11)	3 L1.15
R	BICYCLE RACK (TOTAL OF 2)	1 L1.01
RS	RESILIENT SURFACE	5 L1.05
S	SETUP TABLE (TOTAL OF 4)	4 L1.15
ST	FUTURE STORAGE AREA	
T	TRASH (TOTAL OF 22)	8 L1.15
W	CMU WALL	111 S2.3
X	20' RAMADA (TOTAL OF 5). SEE SIGNAGE PLAN, L1.18, FOR RESERVABLE RAMADA DESIGNATIONS	- PR-CS-09
Y	32' RAMADA (TOTAL OF 2). SEE SIGNAGE PLAN, L1.18, FOR RESERVABLE RAMADA DESIGNATIONS.	- PR-10-

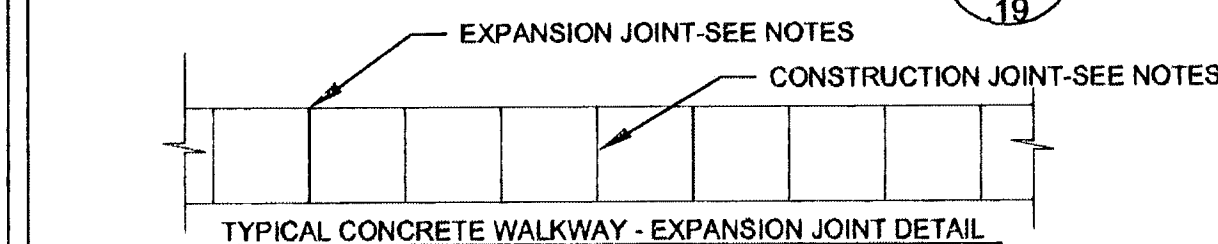

6" THICK CONCRETE, SEE DETAIL 8, L1.01
SYNTHETIC TURF
TIFFWAY 419 SOD SEE SPECIFICATIONS SECTION 329300
10" SCREENED 'MOHAVE GOLD' DECOMPOSED GRANITE. APPLY 20" DEPTH AND RAKE LEVEL. MINERAL PARK: (702) 275-1371 OR KALAMAZOO (520) 575-9601
1/2" MINUS MOHAVE GOLD DECOMPOSED GRANITE ROCK MULCH (60% AGGREGATE, 40% FINES), OR APPROVED EQUAL. APPLY MINIMUM 2" AND RAKE LEVEL. MINERAL PARK: (702) 275-1371 OR KALAMAZOO (520) 575-9601



REVISIONS


CONTRACT

Cardno
WRG
LAS VEGAS
10648 JEFFERSON ST. HENDERSON, NV 89052
TEL: (702) 880-9300 FAX: (702) 880-9305
WWW.CARDNO.COM
PLANNERS • ENGINEERS • LANDSCAPE ARCHITECTS • SURVEYORS

SANDHILL OWENS PARK & TRAILHEAD
LAS VEGAS, NEVADA

GENERAL SITE PLAN

STAMP

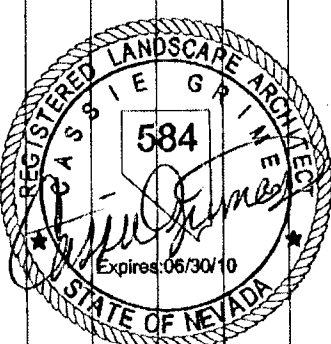

OWNER: CITY OF LAS VEGAS
DEPARTMENT OF PUBLIC WORKS
CAPITAL PROJECT MANAGEMENT SECTION

400 EAST STEWART AVENUE
LAS VEGAS, NEVADA 89101
PHONE: (702) 229-5535
FAX: (702) 384-4848
TDD: (702) 384-9108

DRAWN	CLV/PPL
FILE	CLV200737.01
DATE	12-07-2009
SCALE	AS NOTED
BID NO	09.1534.11
CLV DWG NO	850.104
SHT NO	

L1.00

128205