




**3 BRIDGE ENTRY FRONT ELEVATION** NOT TO SCALE

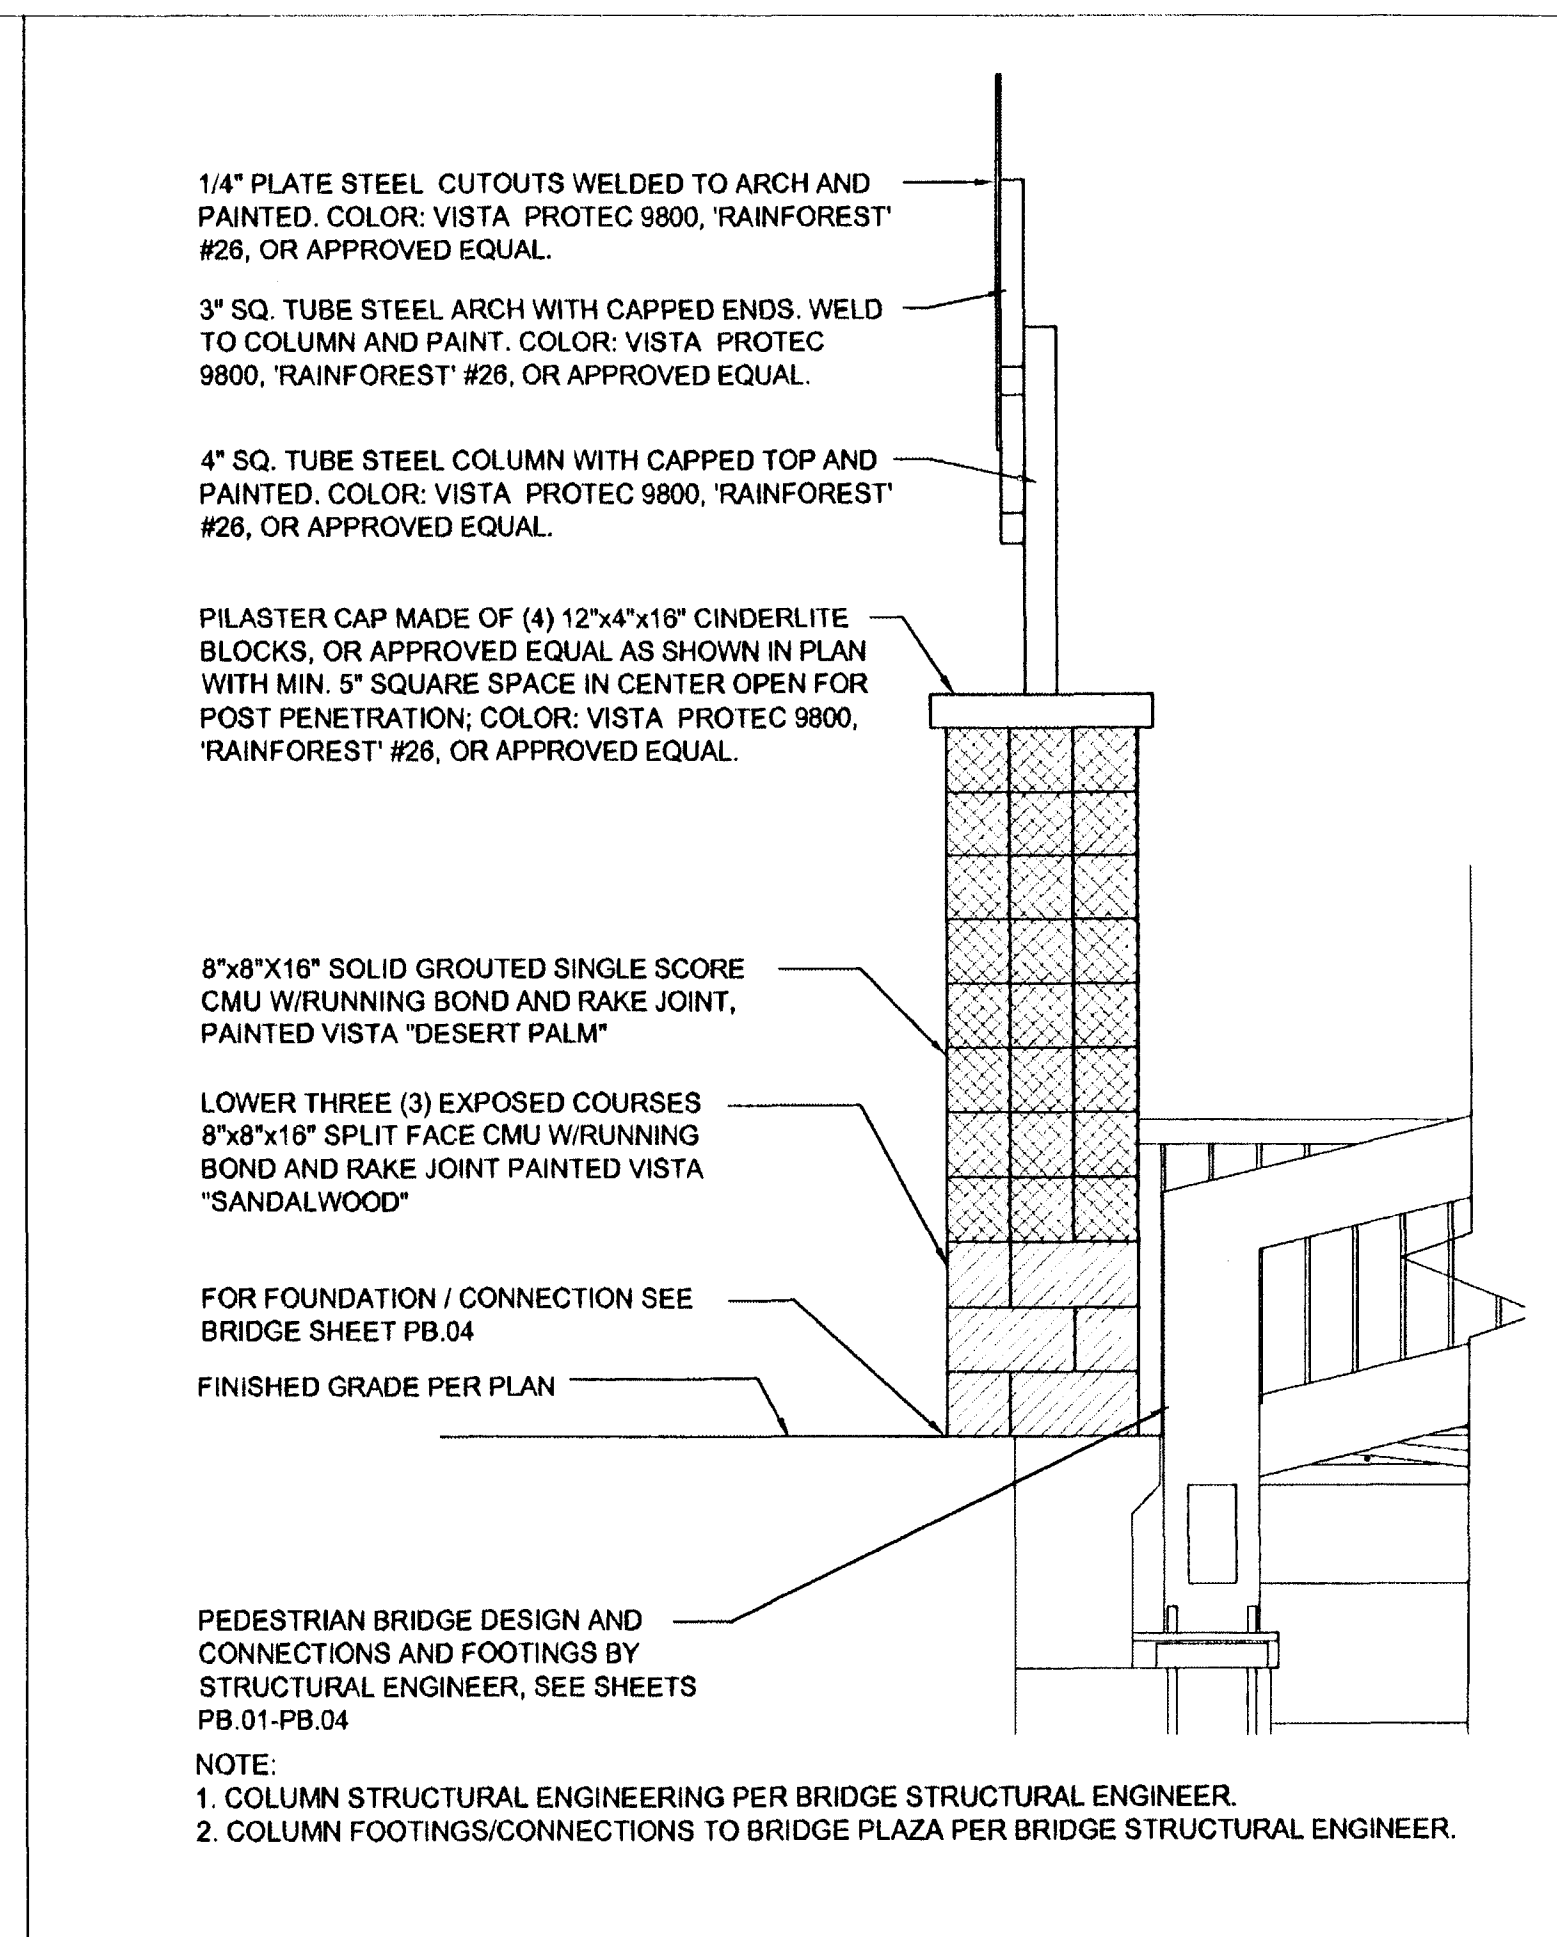

**2 BRIDGE ENTRY SIDE ELEVATION** NOT TO SCALE

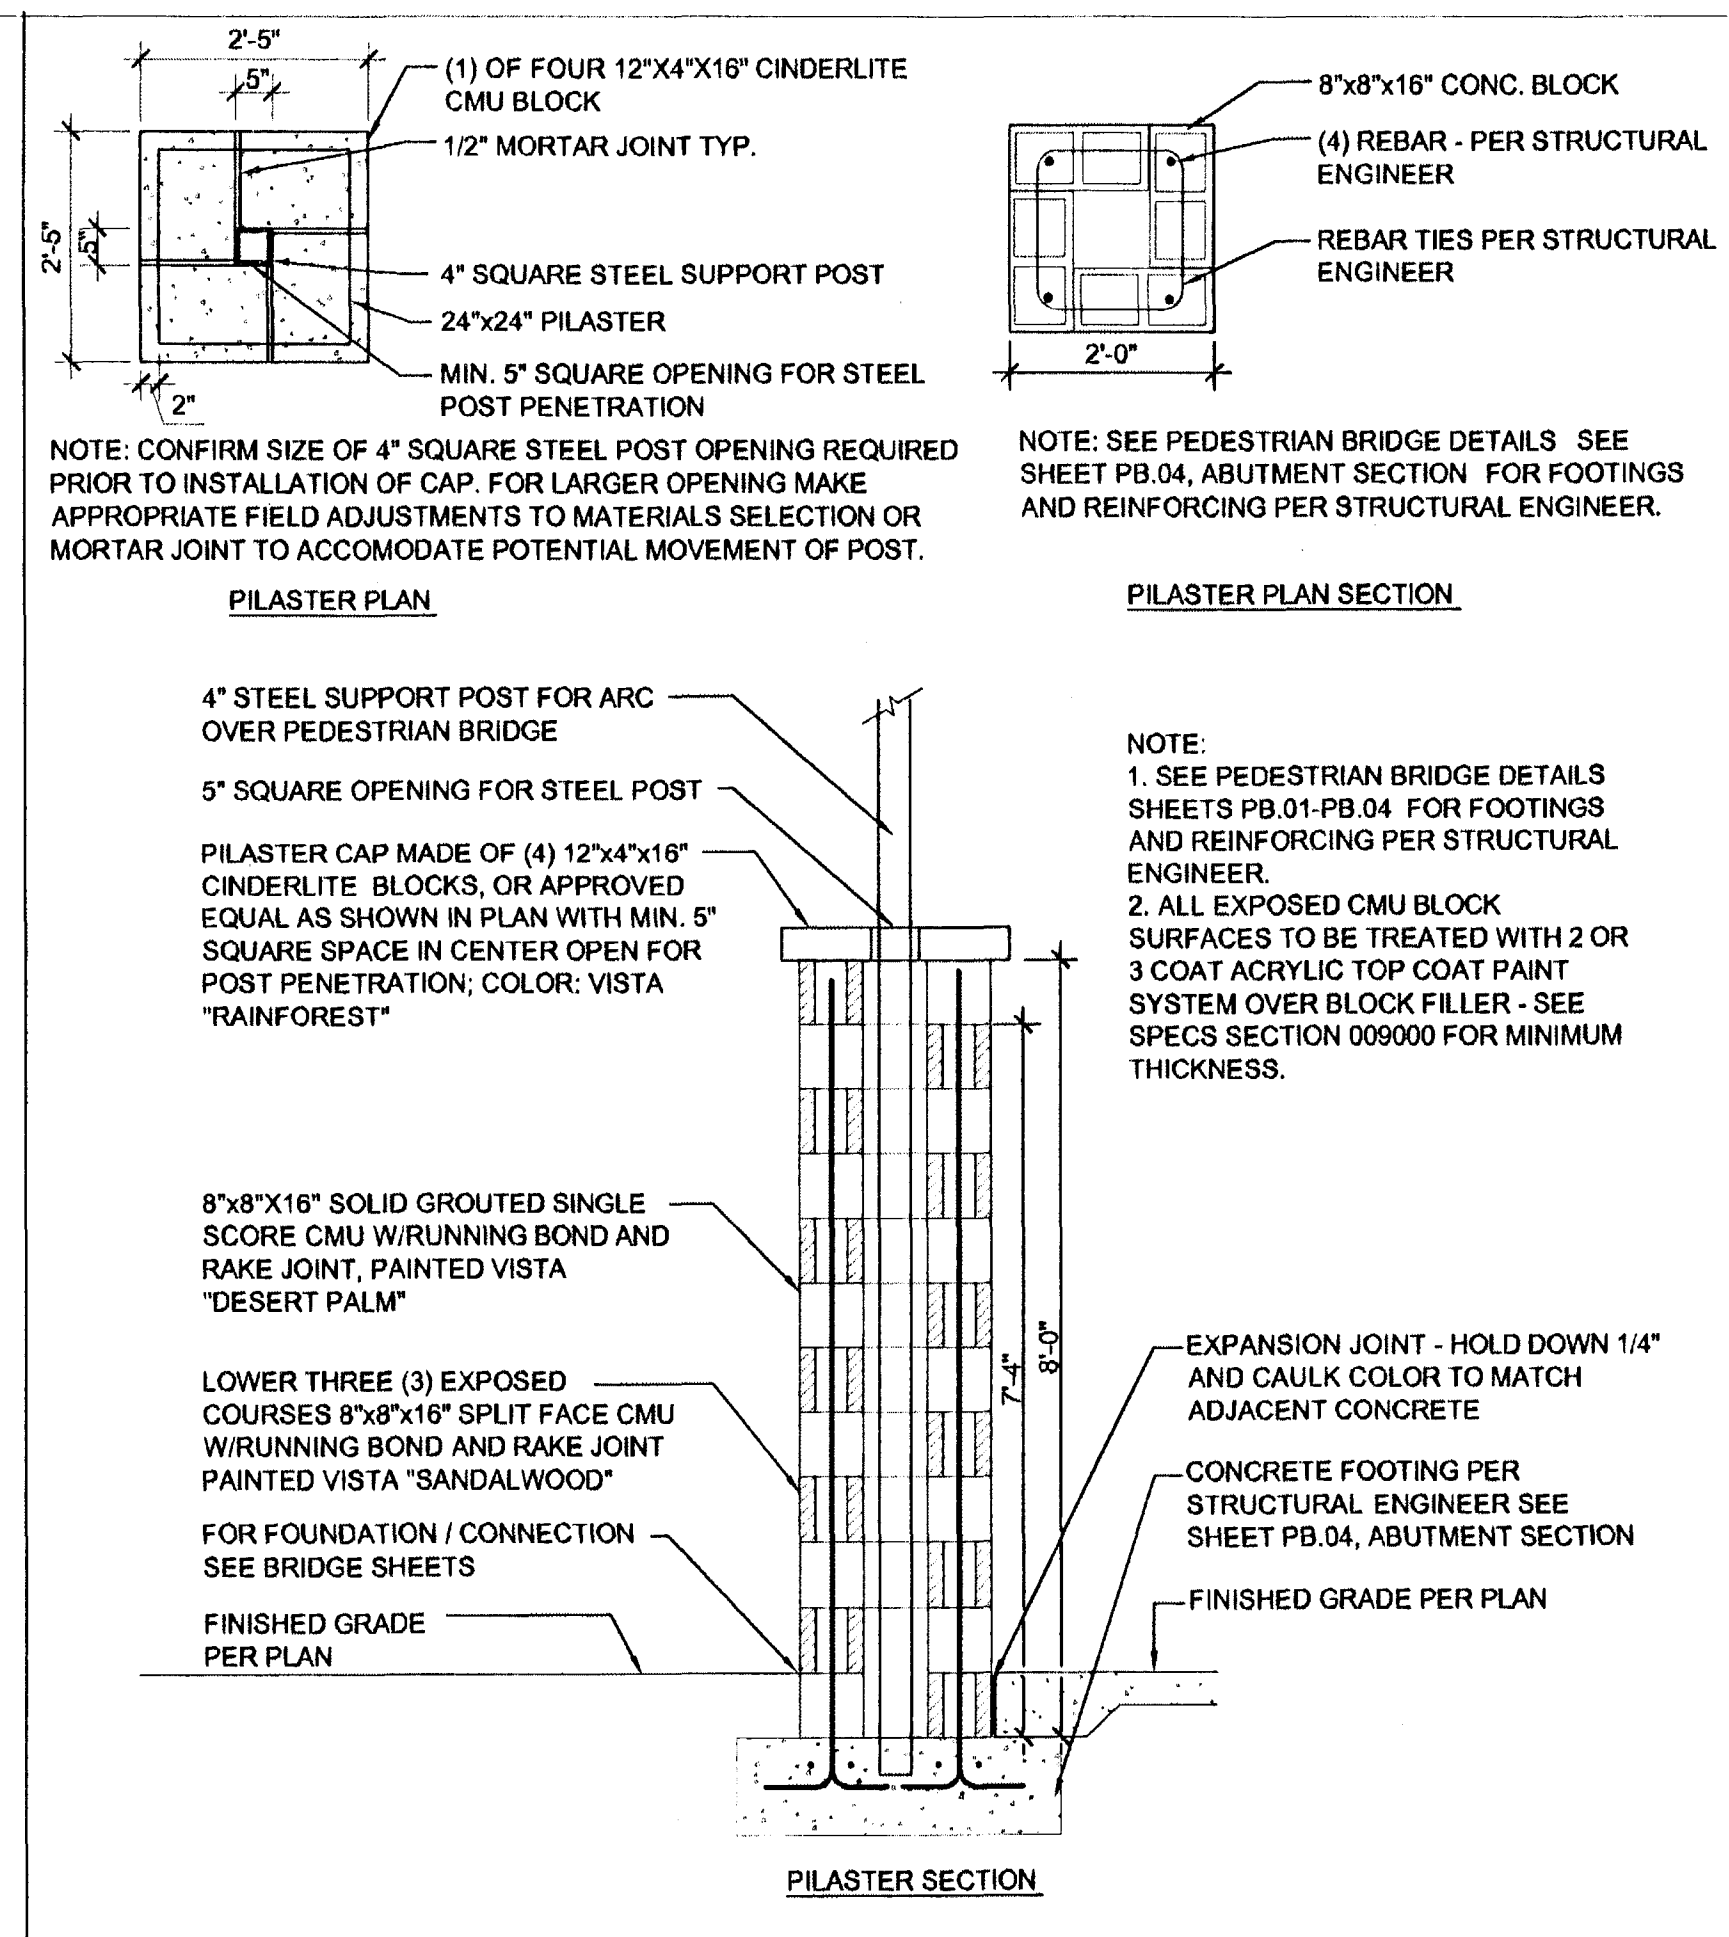

**1 BRIDGE ENTRY COLUMN** NOT TO SCALE

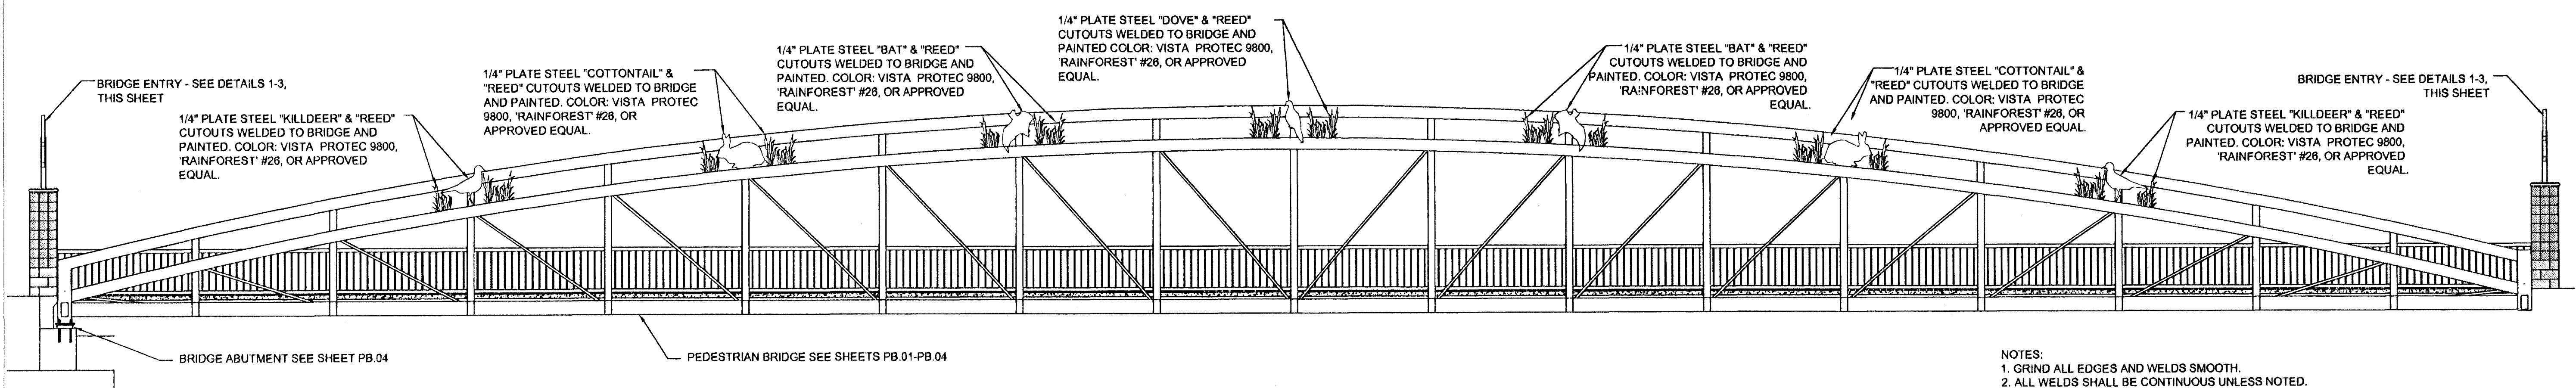


**4 BRIDGE SIDE ELEVATION** NOT TO SCALE



**Cardno WRG**  
 LAS VEGAS  
 10649 REFRESHMENT ST., HENDERSON, NV 89052  
 TEL: (702) 800-8900 FAX: (702) 880-8805  
 WWW.CARDNO.COM  
 PLANNERS - ENGINEERS - LANDSCAPE ARCHITECTS - SURVEYORS

SANDHILL OWENS PARK & TRAILHEAD  
 LAS VEGAS, NEVADA  
 SITE DETAILS

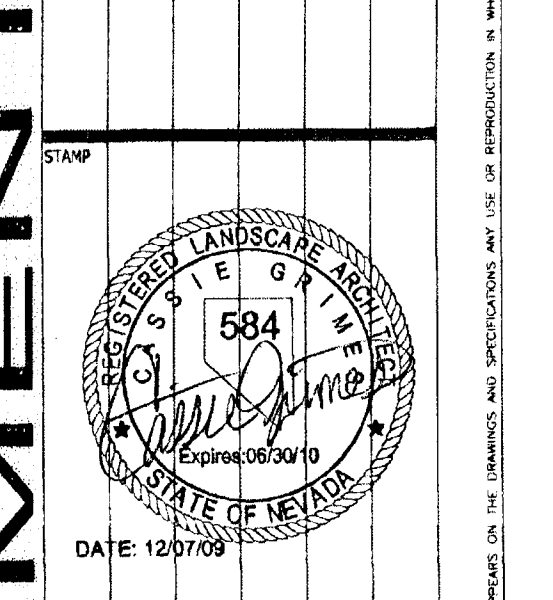

OWNER: CITY OF LAS VEGAS  
 DEPARTMENT OF PUBLIC WORKS  
 CAPITAL PROJECT MANAGEMENT SECTION

400 EAST STEWART AVENUE  
 LAS VEGAS, NEVADA 89101  
 PHONE: (702) 229-5235  
 FAX: (702) 388-4846  
 TDD: (702) 386-9108

DRAWN	CG/PL
FILE	CLV208737.01
DATE	12-07-2009
SCALE	AS NOTED
BID NO	19.1334.11
CLV DWG NO	659.104
SHT NO	L1.03

12/3/09

100% SUBMITTAL  
 DEPARTMENT OF PUBLIC WORKS  
 UNLESS AS NOTED, ALL DIMENSIONS AND SPECIFICATIONS ARE TO BE IN ACCORDANCE WITH THE LATEST EDITIONS OF THE STANDARD SPECIFICATIONS FOR PUBLIC WORKS, AS APPLICABLE. THE CONTRACTOR SHALL BE RESPONSIBLE FOR OBTAINING THE LATEST EDITIONS OF THE STANDARD SPECIFICATIONS FOR PUBLIC WORKS, AS APPLICABLE.