



NOTE: ALL EXPOSED CMU BLOCK SURFACES TO BE TREATED WITH 3 COATS OF ACRYLIC TOP COAT PAINT SYSTEM OVER BLOCK FILLER - SEE SPECS SECTION 009000 FOR MINIMUM THICKNESS.

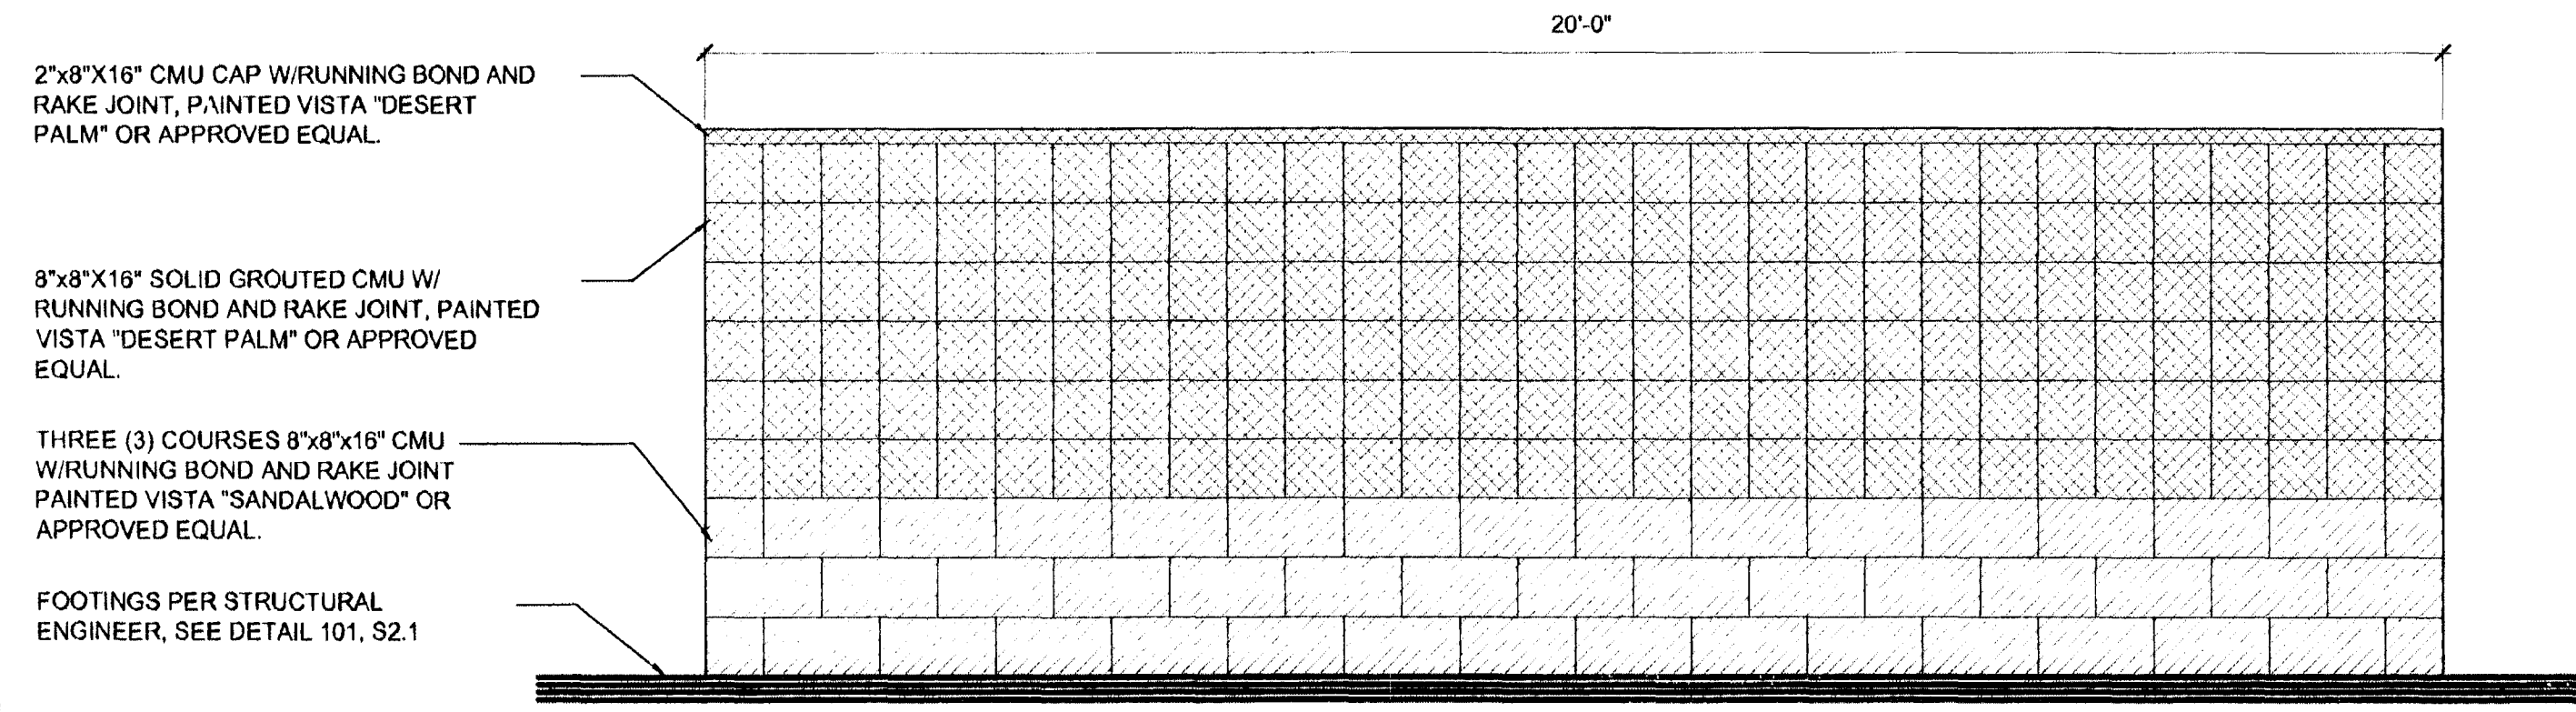

3 TRASH ENCLOSURE REAR ELEVATION


NOT TO SCALE

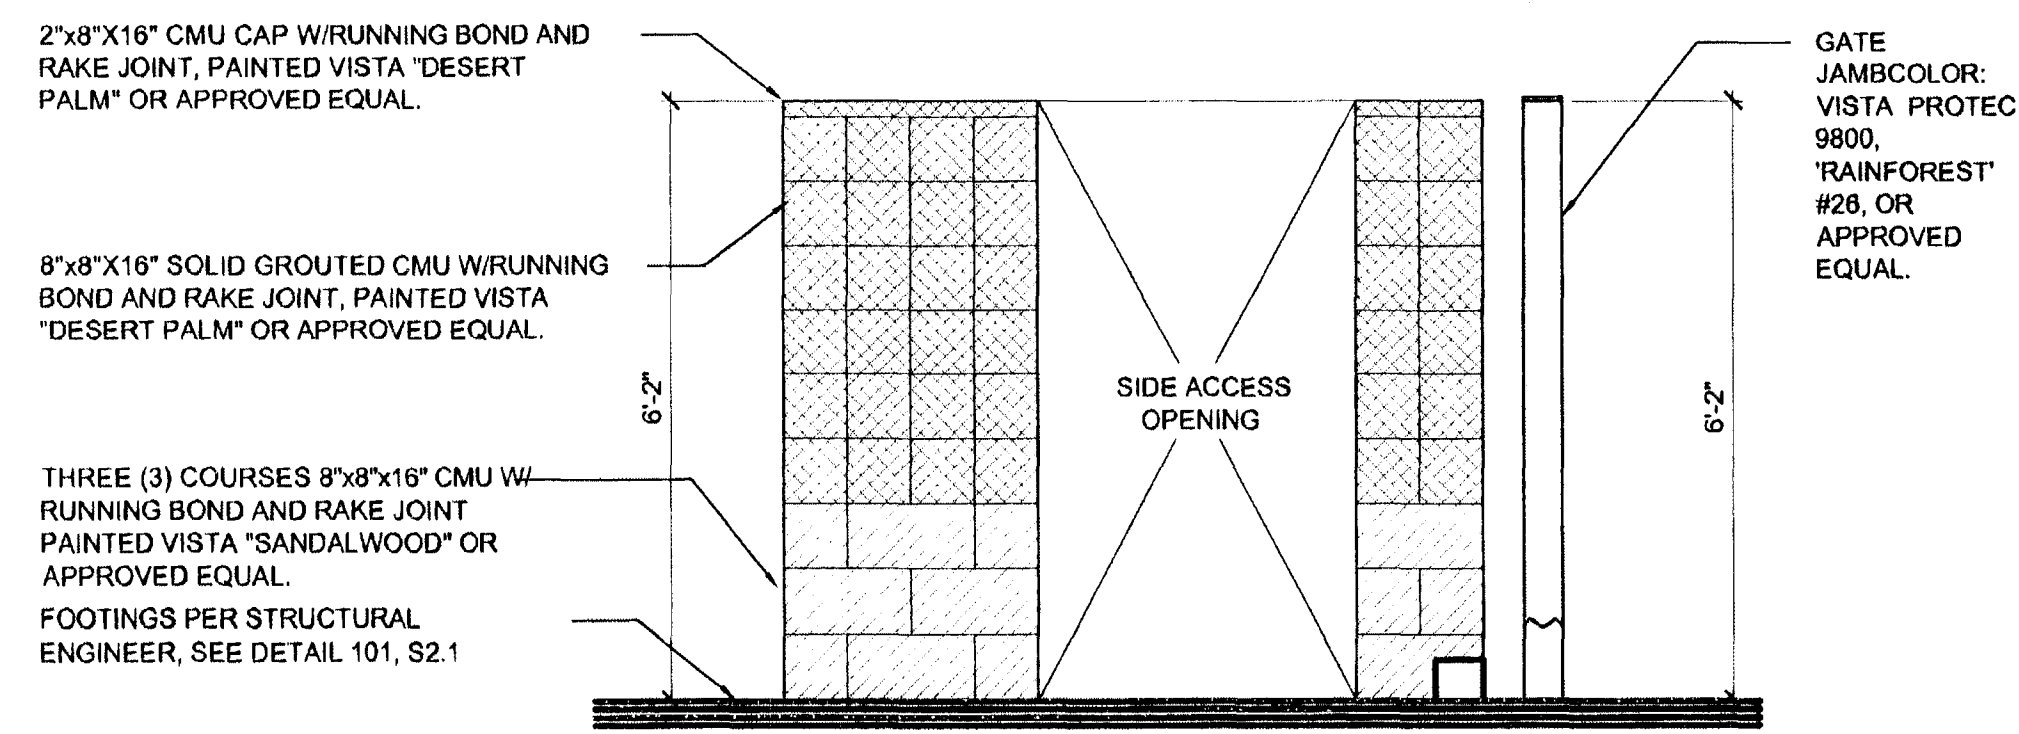

NOTE: ALL EXPOSED CMU BLOCK SURFACES TO BE TREATED WITH 3 COATS OF ACRYLIC TOP COAT PAINT SYSTEM OVER BLOCK FILLER - SEE SPECS SECTION 009000 FOR MINIMUM THICKNESS.

4 TRASH ENCLOSURE SIDE ELEVATION (WITH ADA ACCESSIBLE MAN-DOOR)


NOT TO SCALE

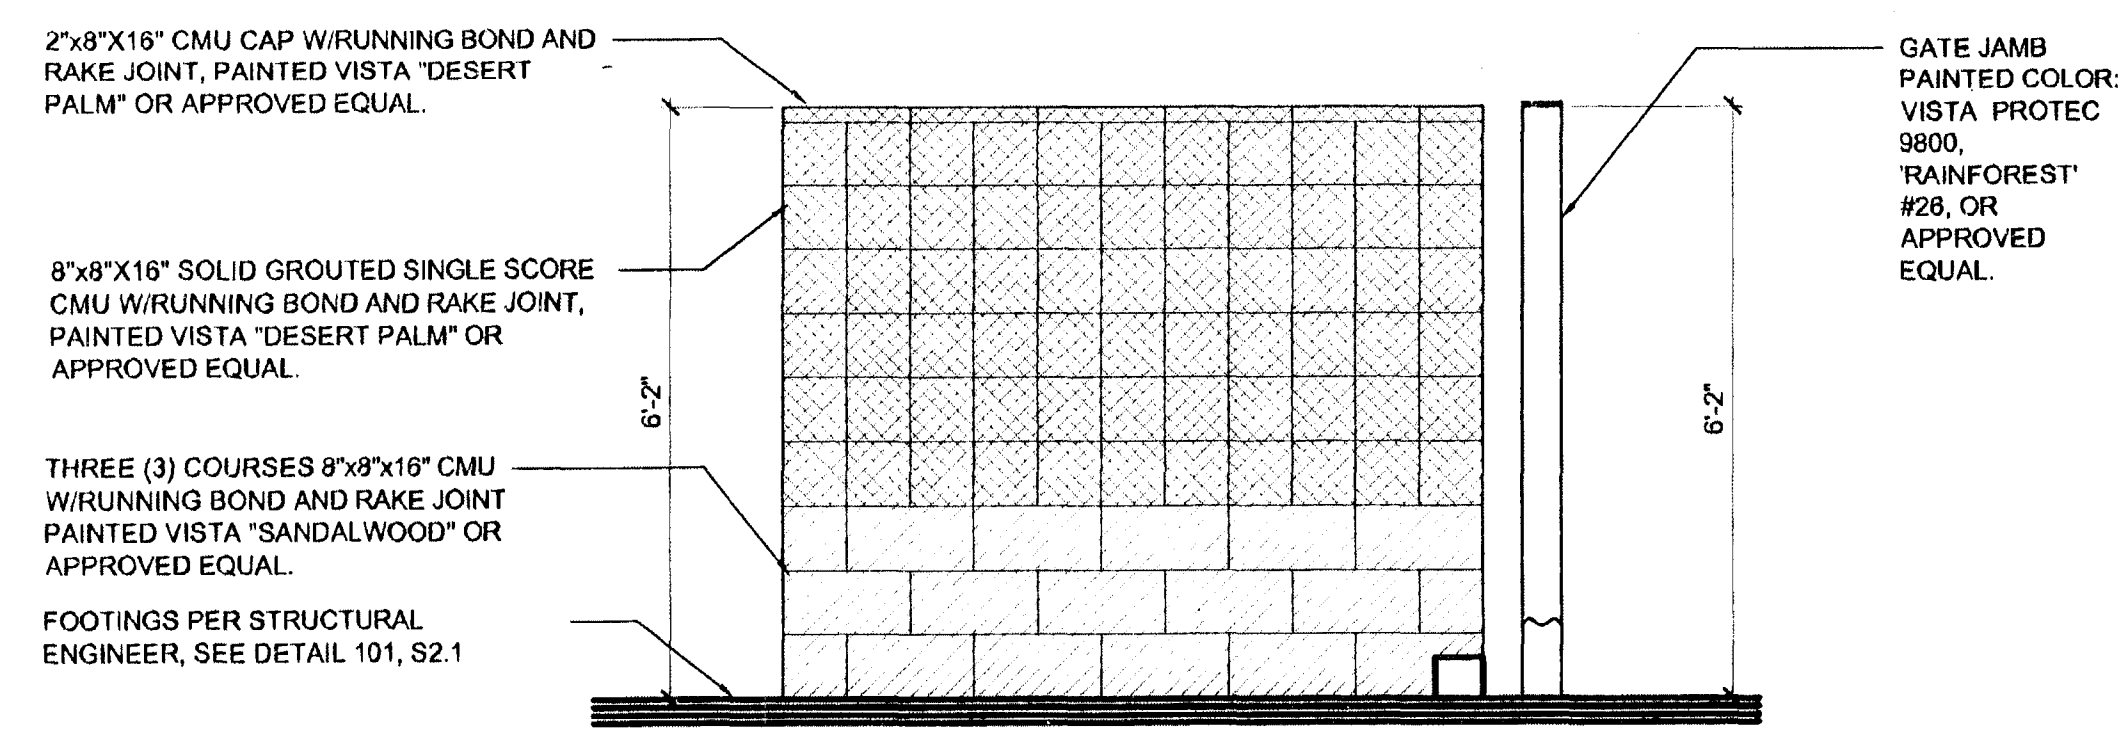

NOTE: ALL EXPOSED CMU BLOCK SURFACES TO BE TREATED WITH 3 COATS OF ACRYLIC TOP COAT PAINT SYSTEM OVER BLOCK FILLER - SEE SPECS SECTION 009000 FOR MINIMUM THICKNESS.

5 TRASH ENCLOSURE SIDE ELEVATION


NOT TO SCALE

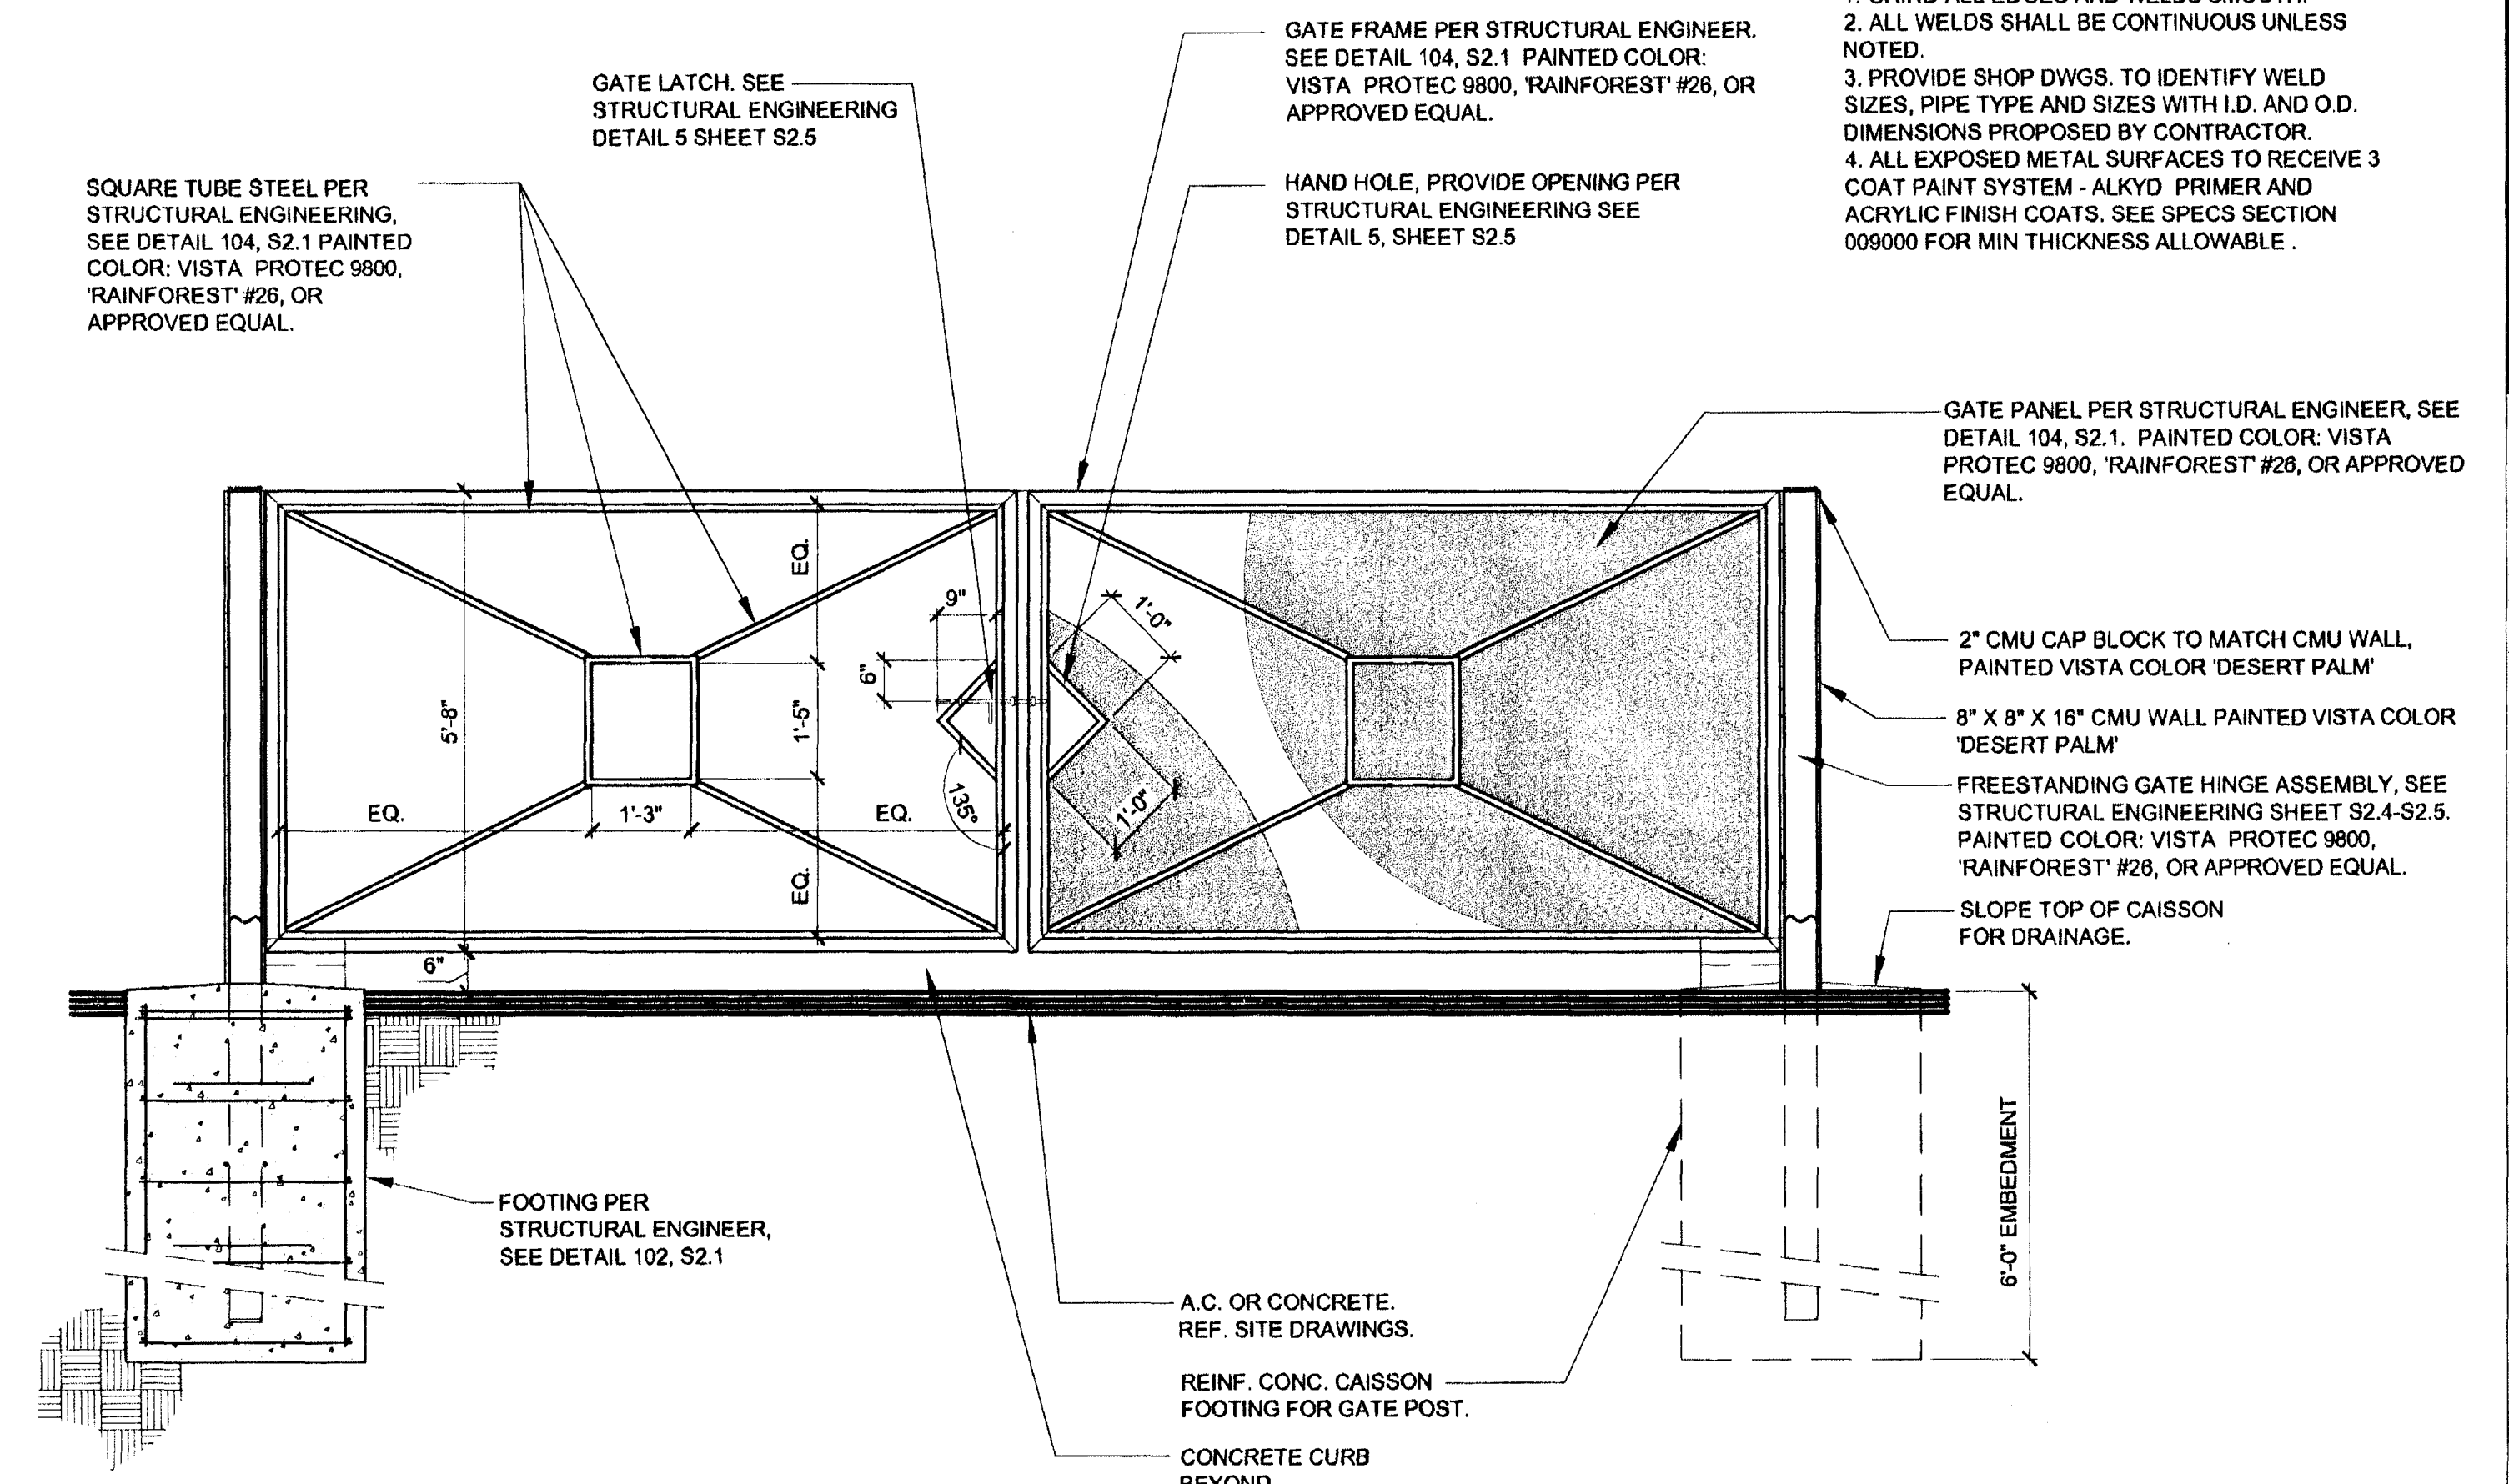

1 TRASH ENCLOSURE FRONT ELEVATION

SCALE: 1" = 2'-0"

NOTE: ALL EXPOSED CMU BLOCK SURFACES TO BE TREATED WITH 3 COAT ACRYLIC TOP COAT PAINT SYSTEM OVER BLOCK FILLER - SEE SPECS SECTION 009000 FOR MINIMUM THICKNESS.

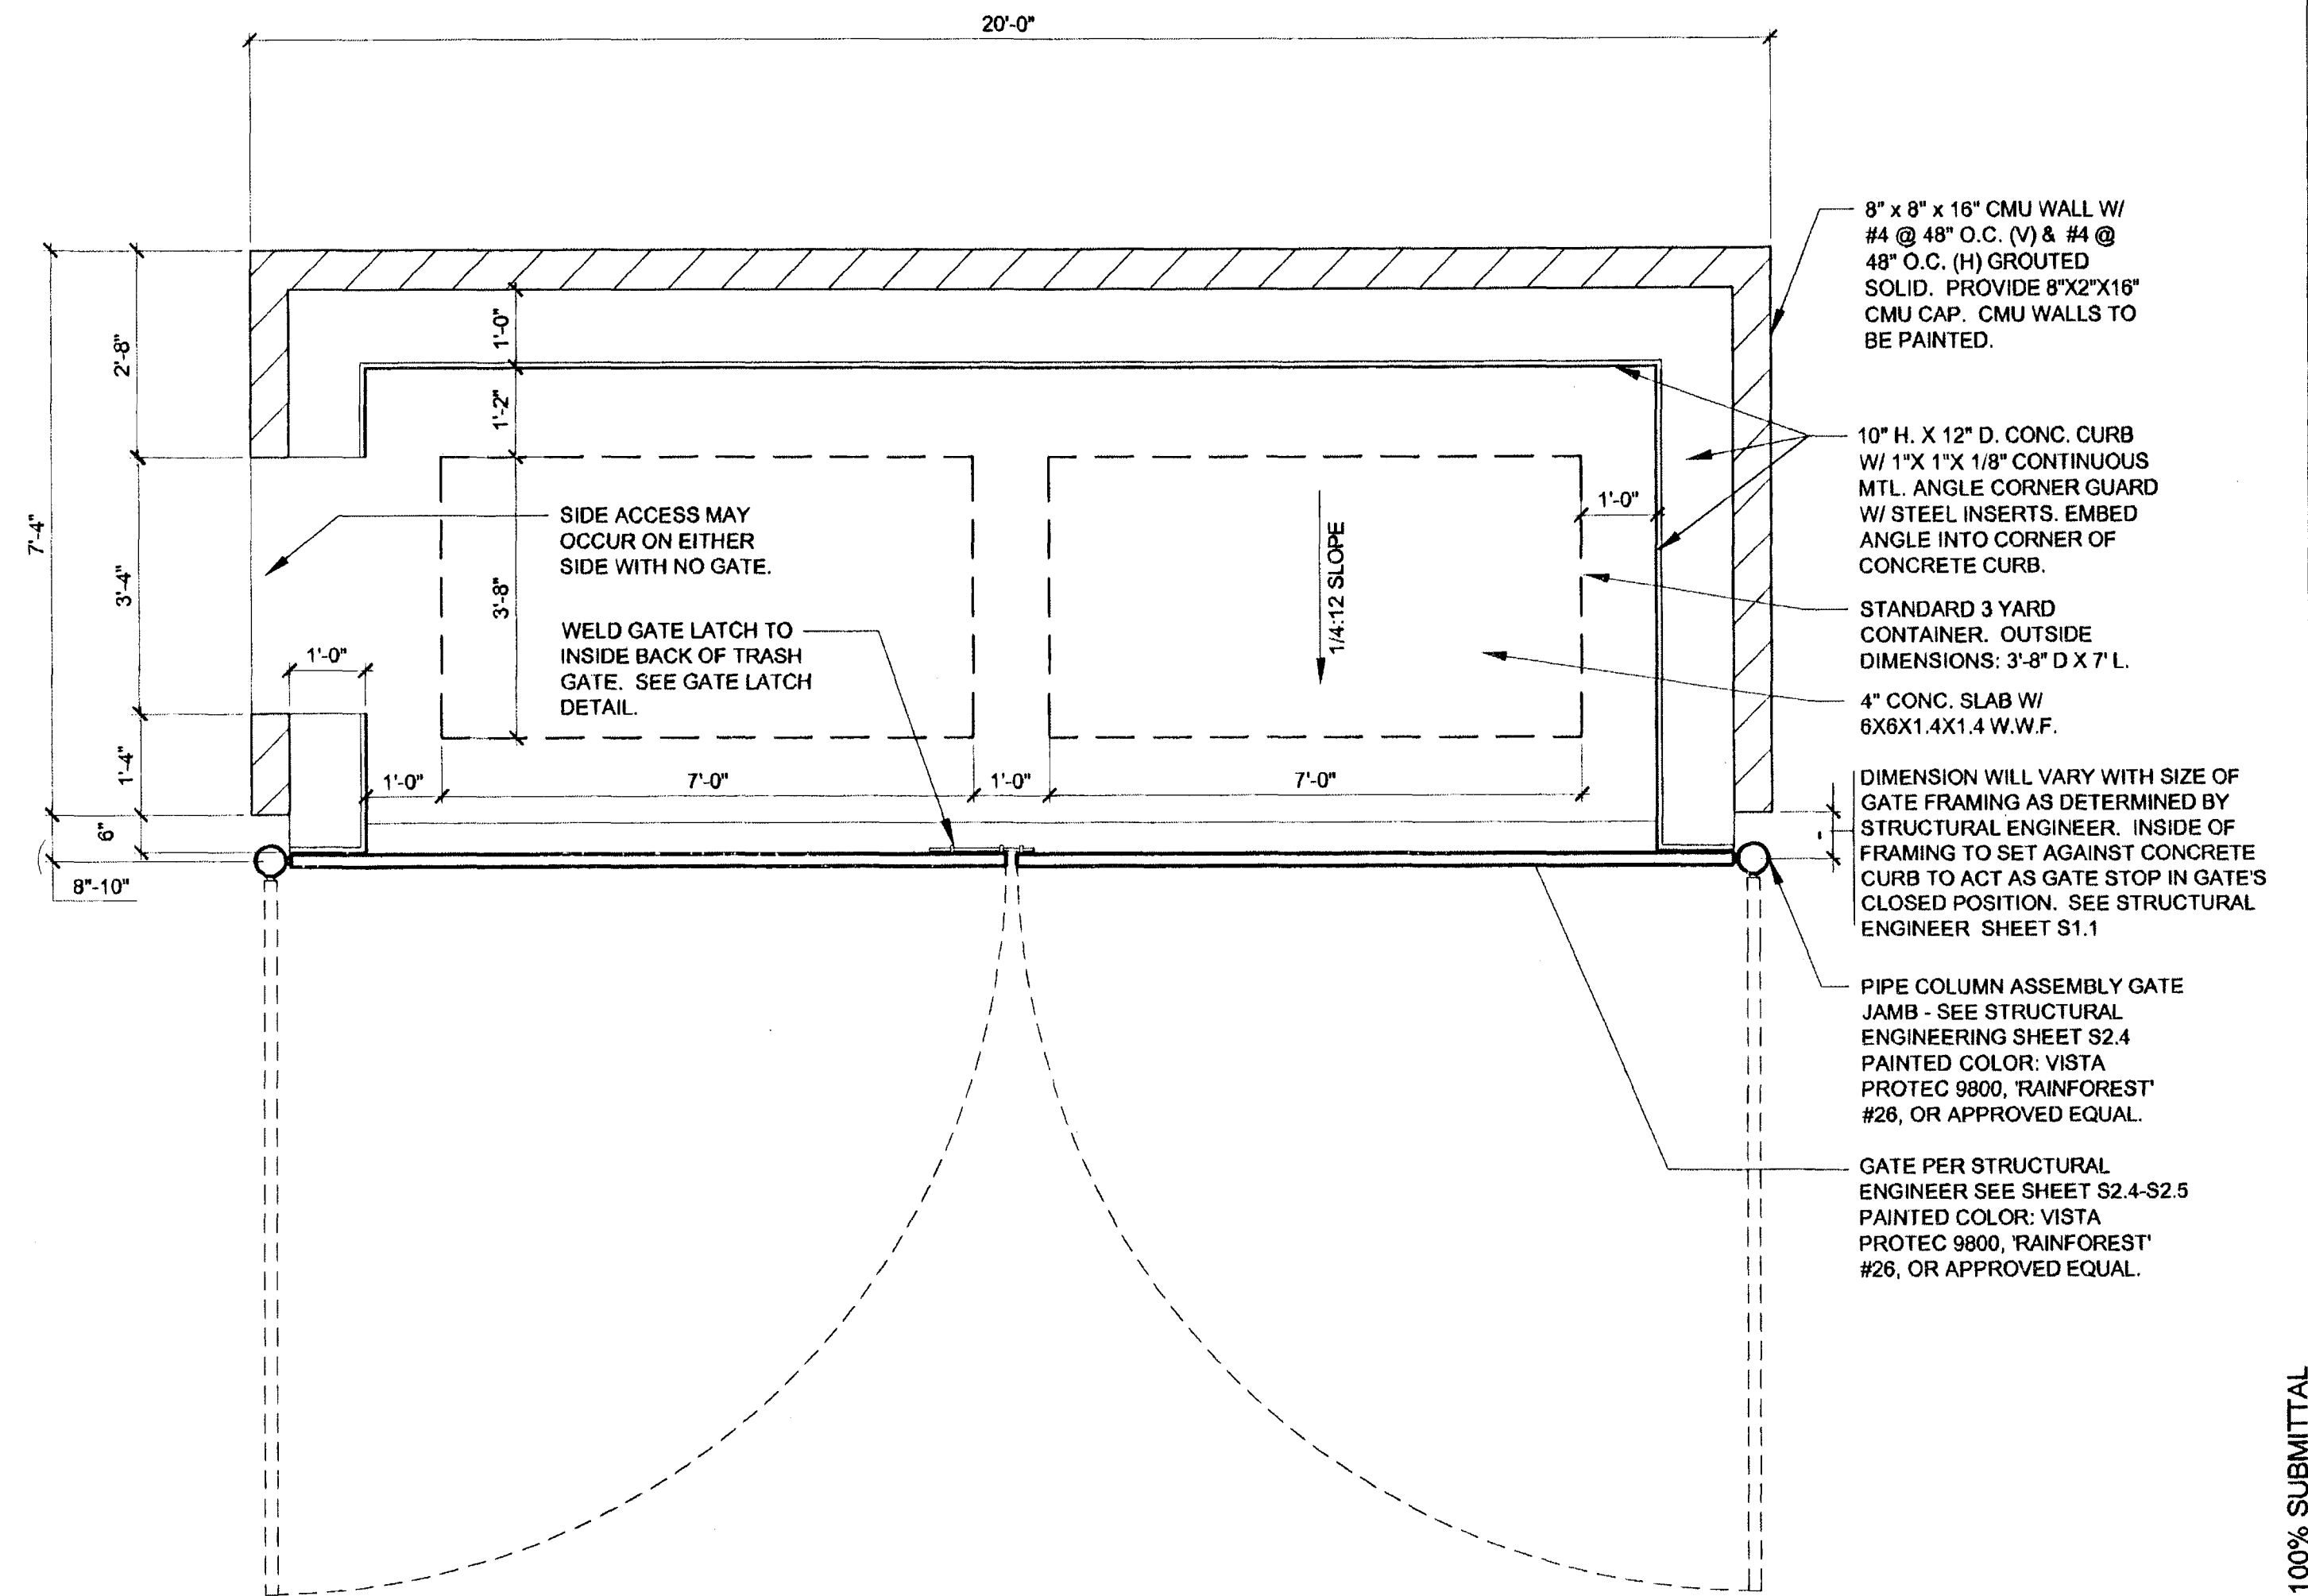

2 TRASH ENCLOSURE PLAN VIEW

SCALE: 1" = 2'-0"

WELDING NOTES:
 1. GRIND ALL EDGES AND WELDS SMOOTH.
 2. ALL WELDS SHALL BE CONTINUOUS UNLESS NOTED.
 3. PROVIDE SHOP DWGS. TO IDENTIFY WELD SIZES, PIPE TYPE AND SIZES WITH I.D. AND O.D. DIMENSIONS PROPOSED BY CONTRACTOR.
 4. ALL EXPOSED METAL SURFACES TO RECEIVE 3 COAT PAINT SYSTEM - ALKYD PRIMER AND ACRYLIC FINISH COATS. SEE SPECS SECTION 009000 FOR MIN THICKNESS ALLOWABLE.



Cardno WRG
 LAS VEGAS
 10648 JEFFERYS ST. HENDERSON, NV 89052
 TEL: (702) 880-8300 FAX: (702) 880-8305
 WWW.CARDNO.COM
 PLANNERS - ENGINEERS - LANDSCAPE ARCHITECTS - SURVEYORS

DEPARTMENT OF PUBLIC WORKS
 SANDHILL QUEENS PARK & TRAILHEAD
 LAS VEGAS, NEVADA
 SITE DETAILS

PROFESSIONAL LANDSCAPE ARCHITECT
 584
 DATE: 12/07/09

OWNER: CITY OF LAS VEGAS
 DEPARTMENT OF PUBLIC WORKS
 CAPITAL PROJECT MANAGEMENT SECTION
 400 EAST STEWART AVENUE
 LAS VEGAS, NEVADA 89101
 PHONE: (702) 229-6333
 FAX: (702) 384-8846
 TDD: (702) 386-9108

DATE	12-07-2009
SCALE	AS NOTED
BID NO	09.1534.11
CLV ORG NO	650.164

L1.04