
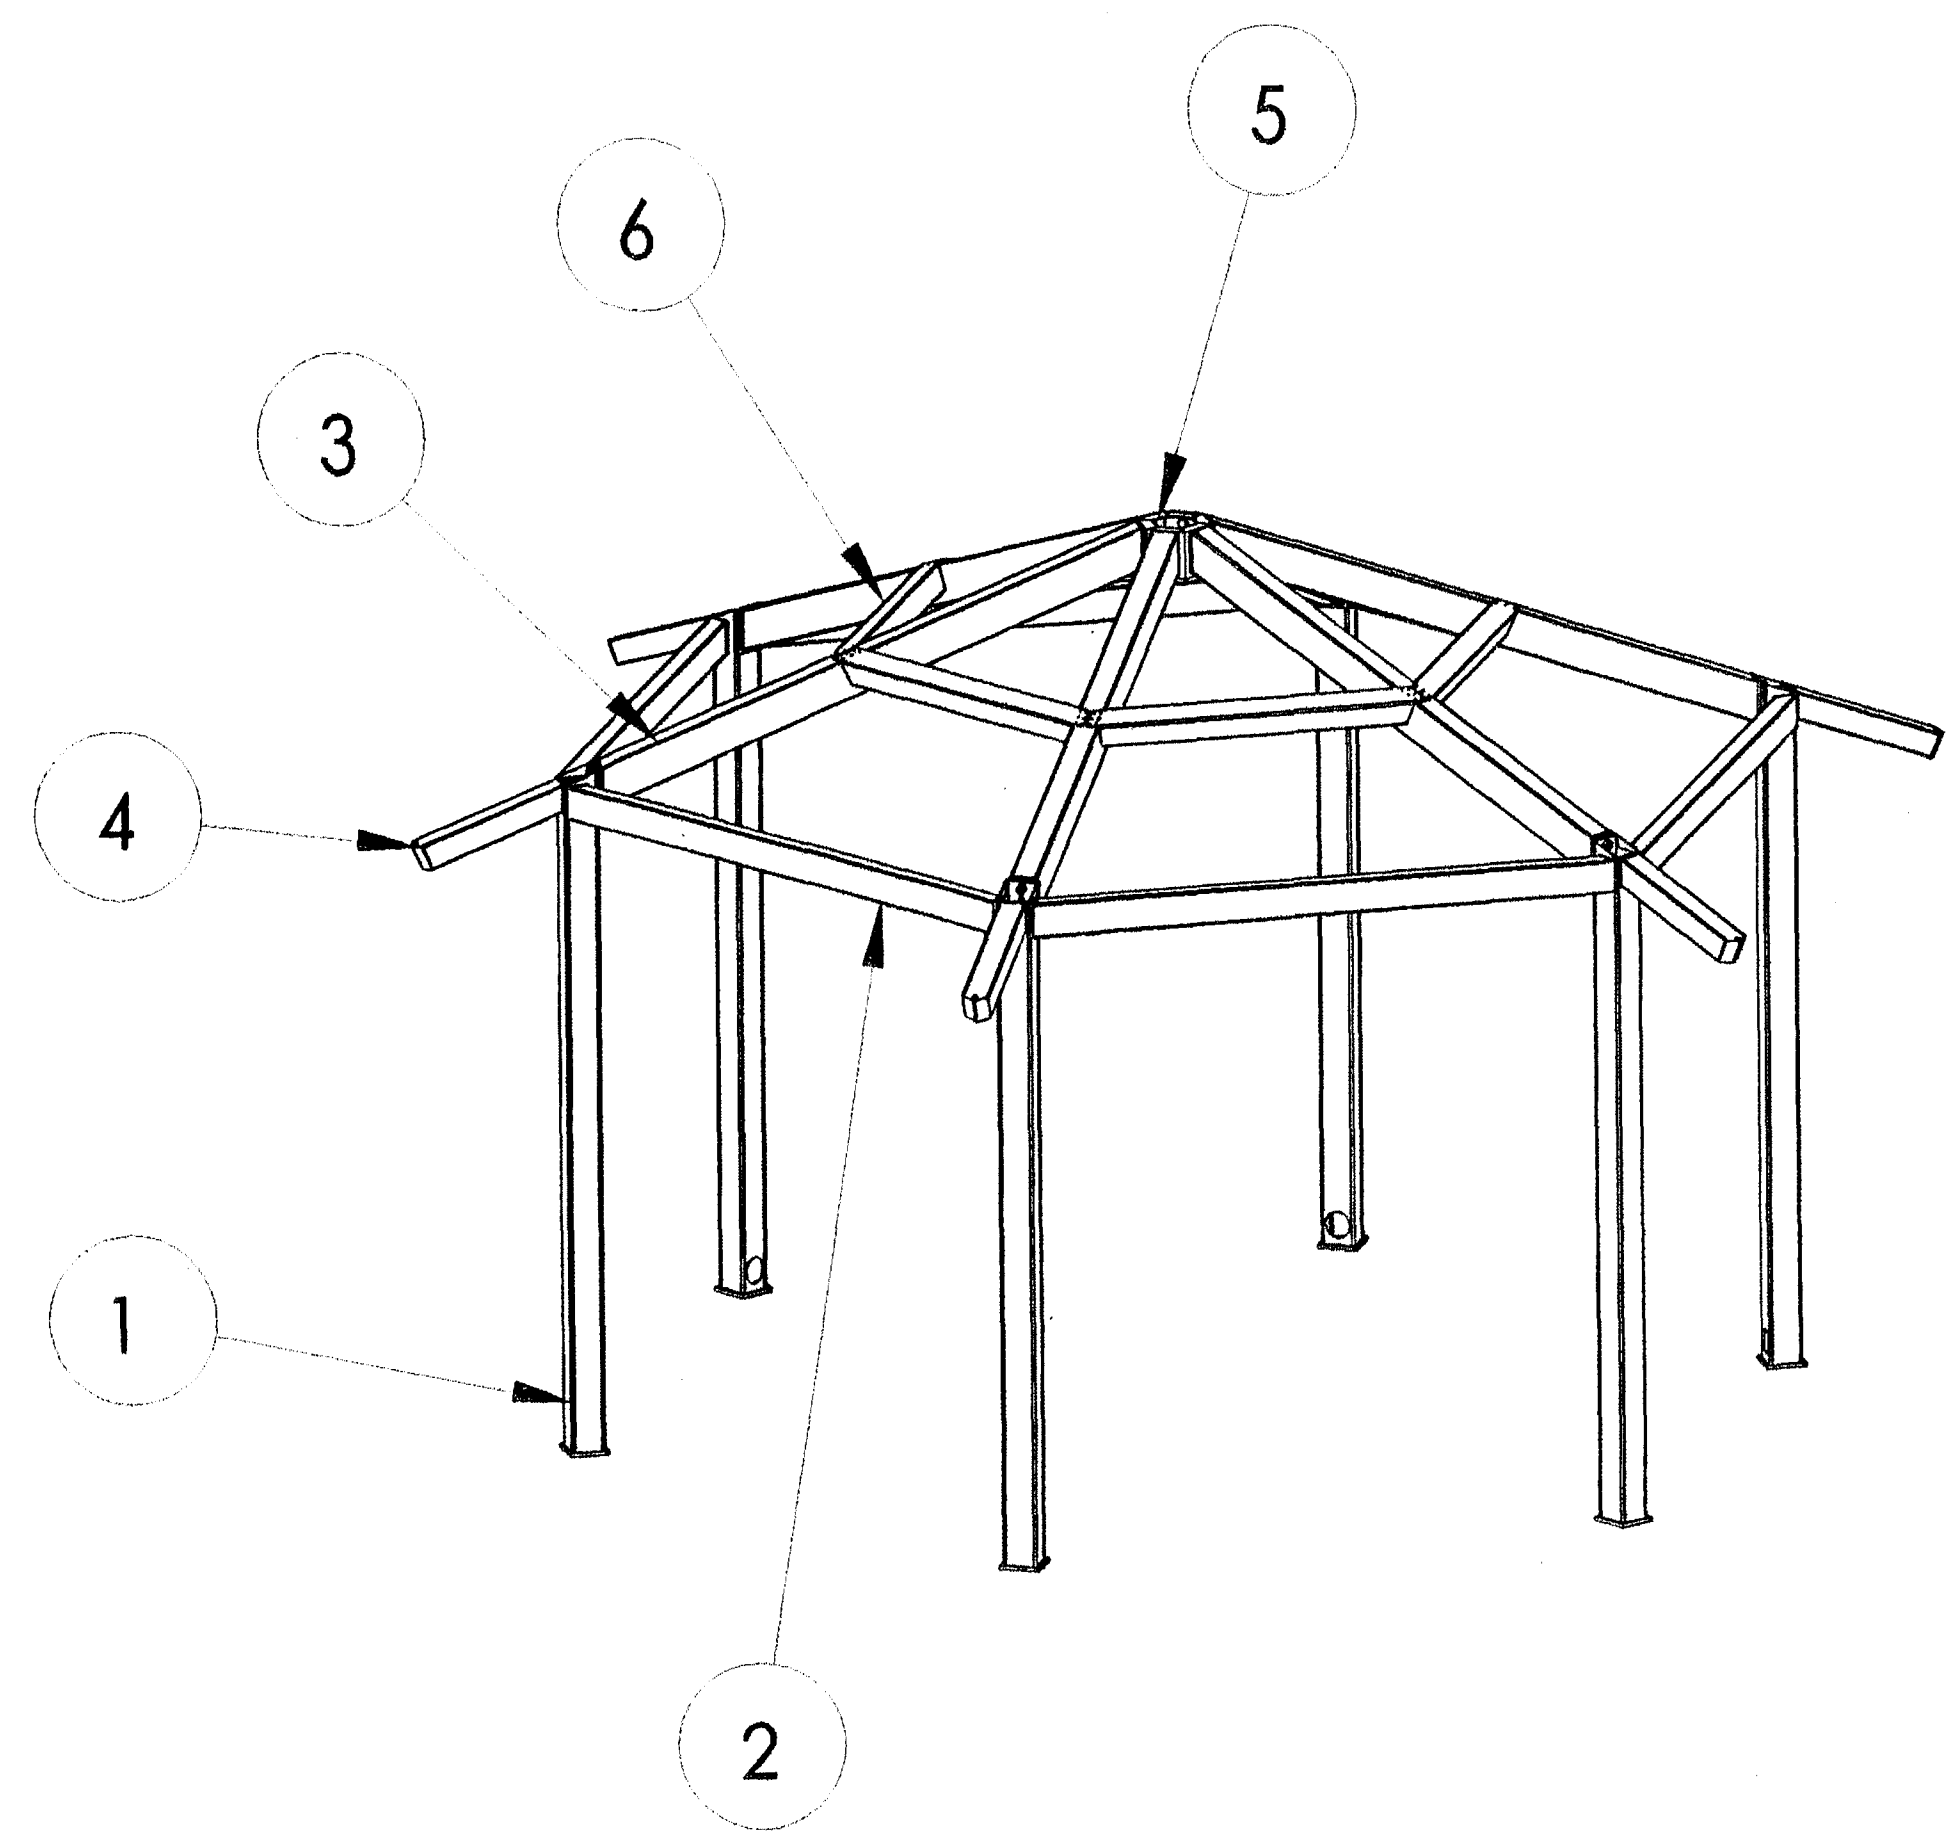
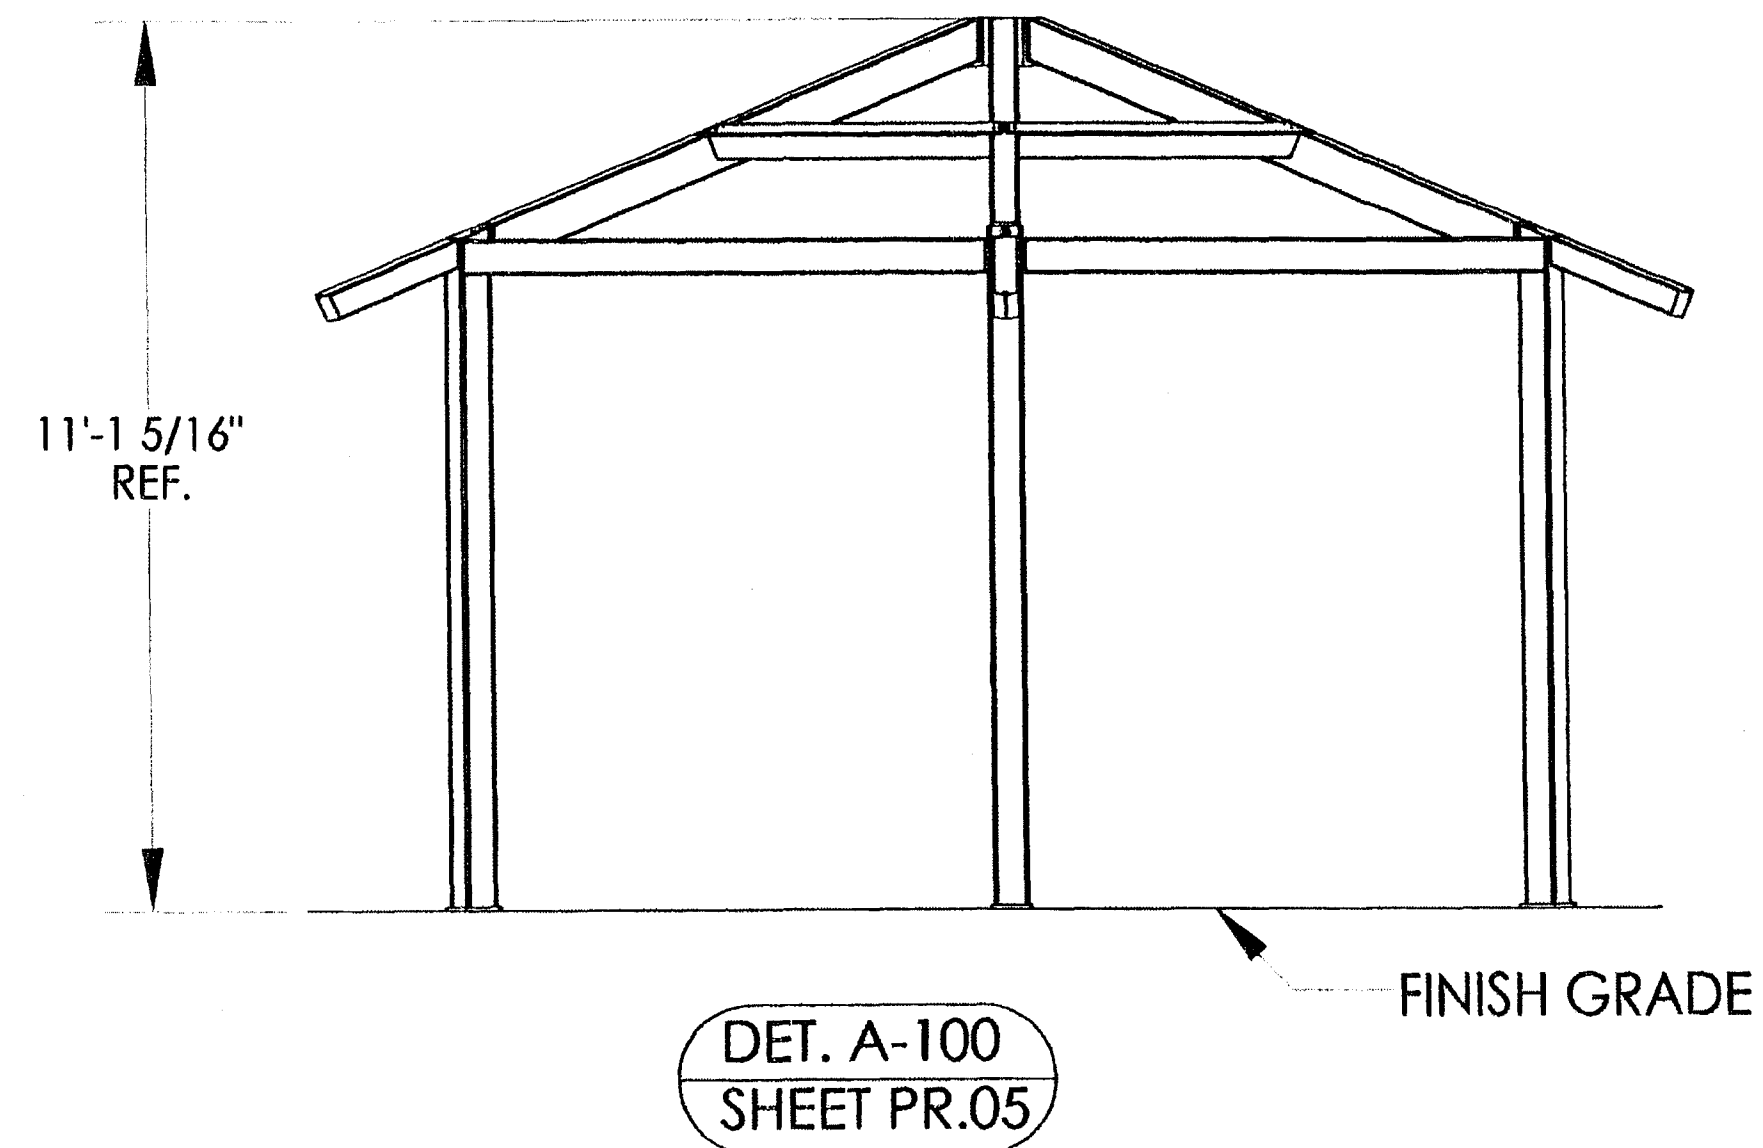
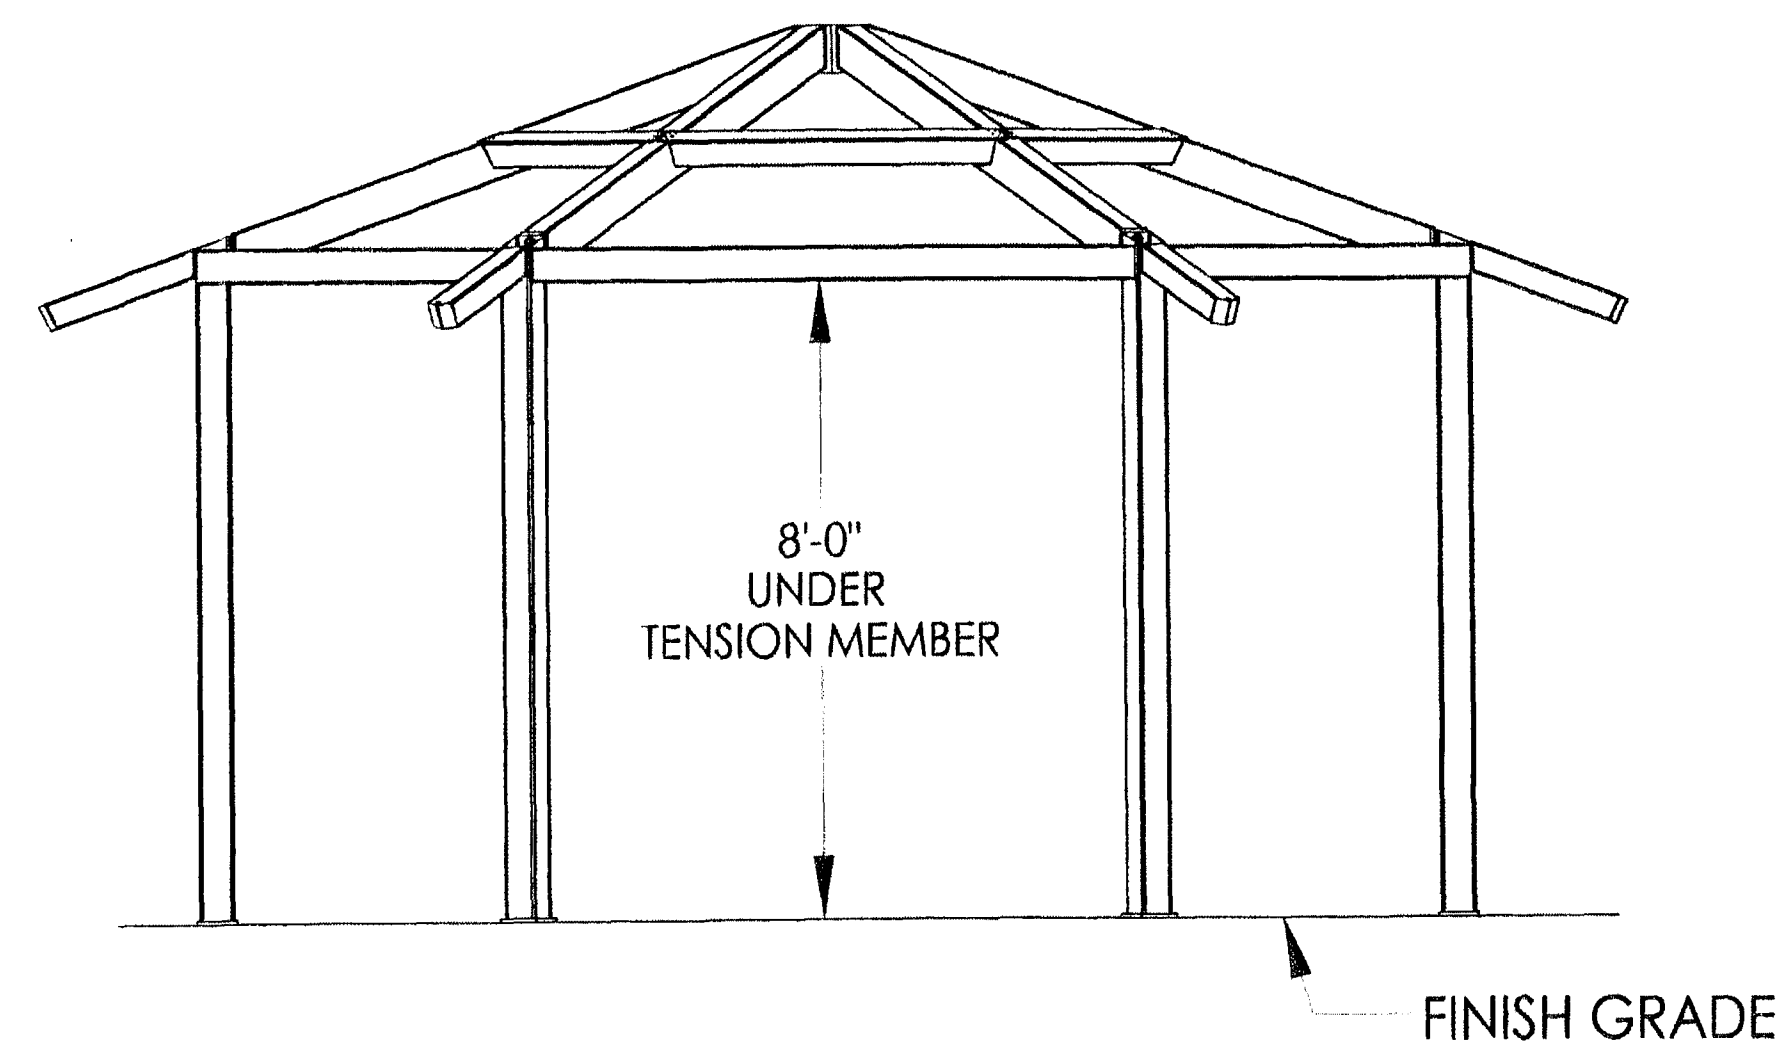


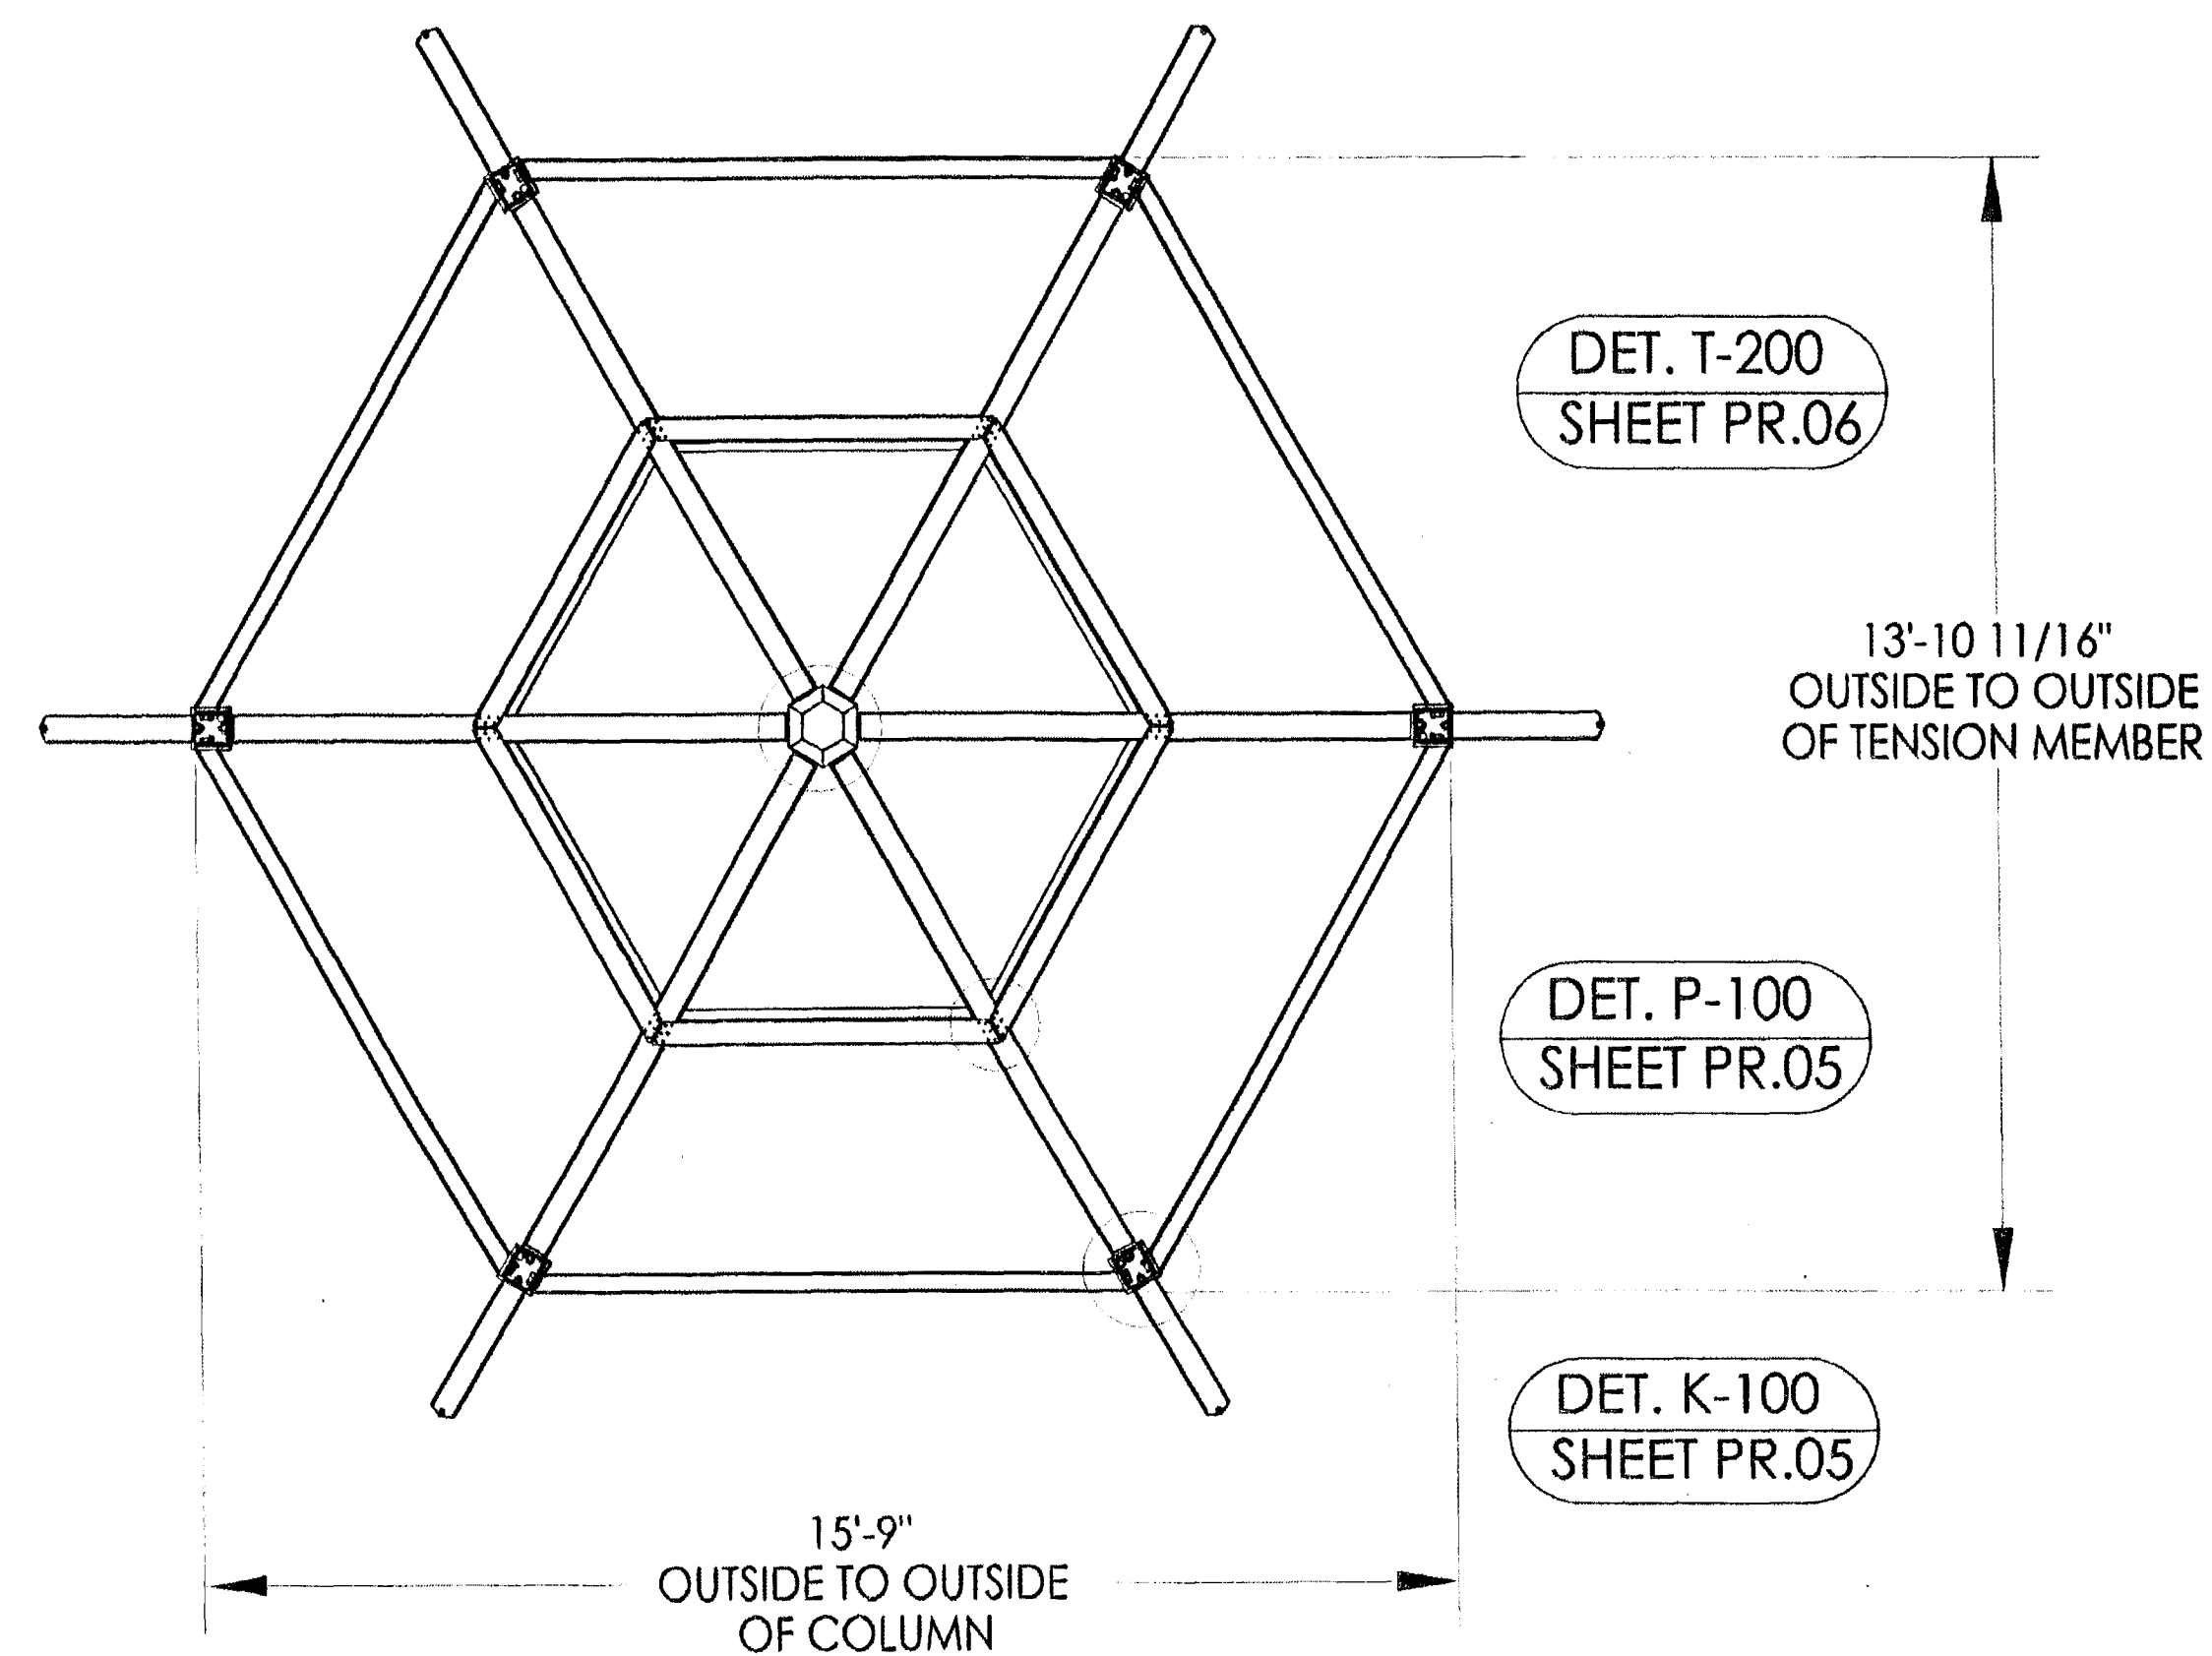

6	6	529815	PURLIN, HSS4X4X1/8, 52.223"L	HSS4X4X1/8
5	1	529813	C-RING ASM, CH7x9.8, 10.392" DIA.	C7X9.8
4	6	529816	T-TAIL ASM, HSS4X4X1/8, 24.355"L	HSS4"X4"X1/8"
3	6	529808	TRUSS ASM, HSS6X4X1/8, 88.296"L	HSS6"X4"X1/8"
2	6	529805	T-MEM ASM, HSS5X3X1/8, 89.304"L	HSS5"X3"X1/8"
1	6	529801	COLUMN ASM, HSS5X5X3/16, 102.408"L	HSS5"X5"X.188
ITEM	FRAME/QTY.	Part No.	Description	Material

THIS SEAL PERTAINS ONLY TO THE MATERIALS SUPPLIED BY POLYGON.
THIS SEAL DOES NOT SERVE AS - OR REPRESENT - THE PROJECT
ENGINEER OF RECORD AND SHALL NOT BE CONSTRUED AS SUCH.

PATENTED AND/OR PATENTS PENDING COPYRIGHT 2008 PORTER CORP HOLLAND, MI 49424

PROJECT: SANDHILL OWEN PARK & TRAILHEAD

PROJECT LOCATION: HENDERSON, NV 89074

DRAWING: HX-20-F1-B2-46542

CREATION DATE: 5/27/2009

JOB NO: 46542

DRAWN BY: briste

REV LEVEL: A

PRINT DATE: 10/9/2009

SCALE: 1:60

poligon® 800-354-7721

www.poligon.com

by PORTER CORP

PORTER CORP 4240 N. 136th AVE HOLLAND, MI 49424

STRUCTURAL FRAMING PLAN

SHEET

PR.04