
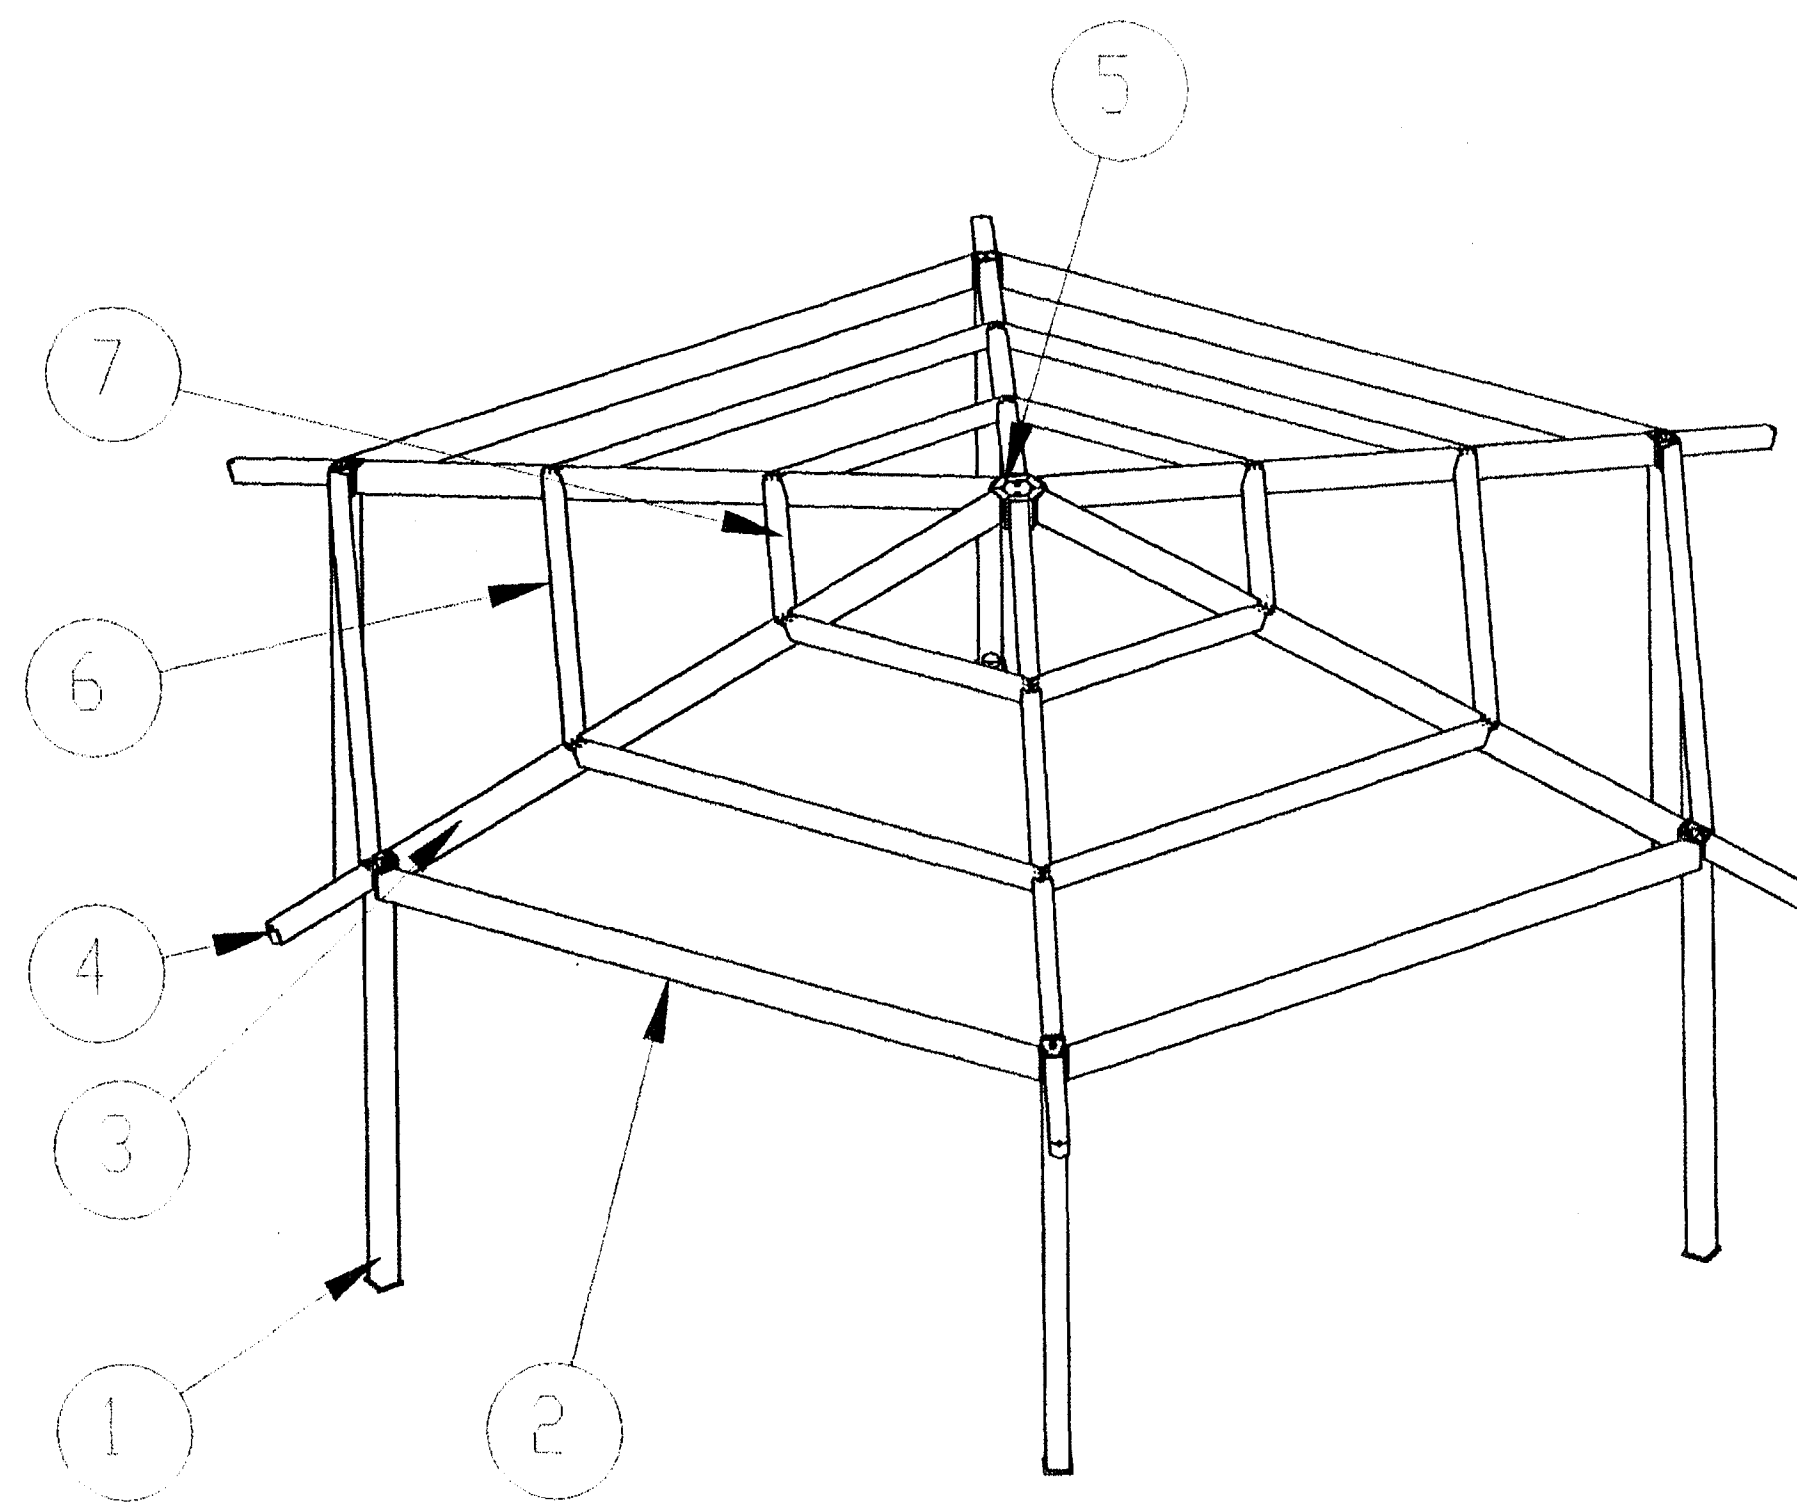
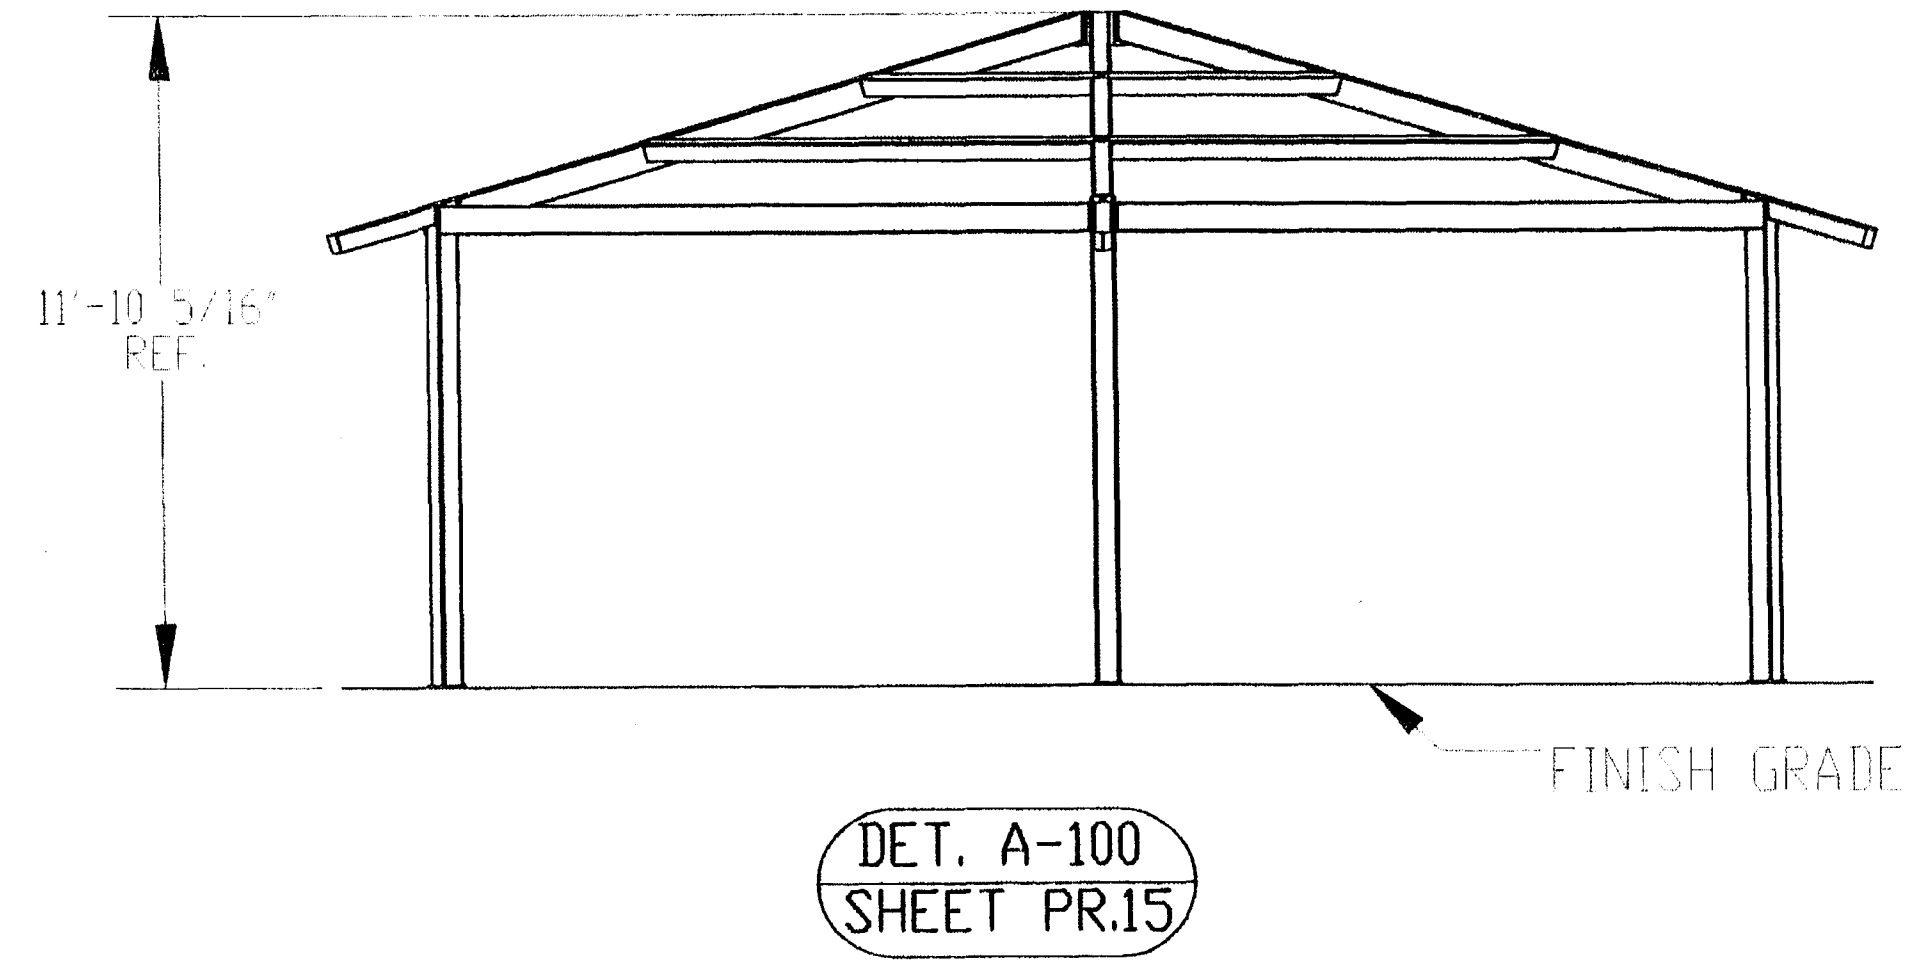
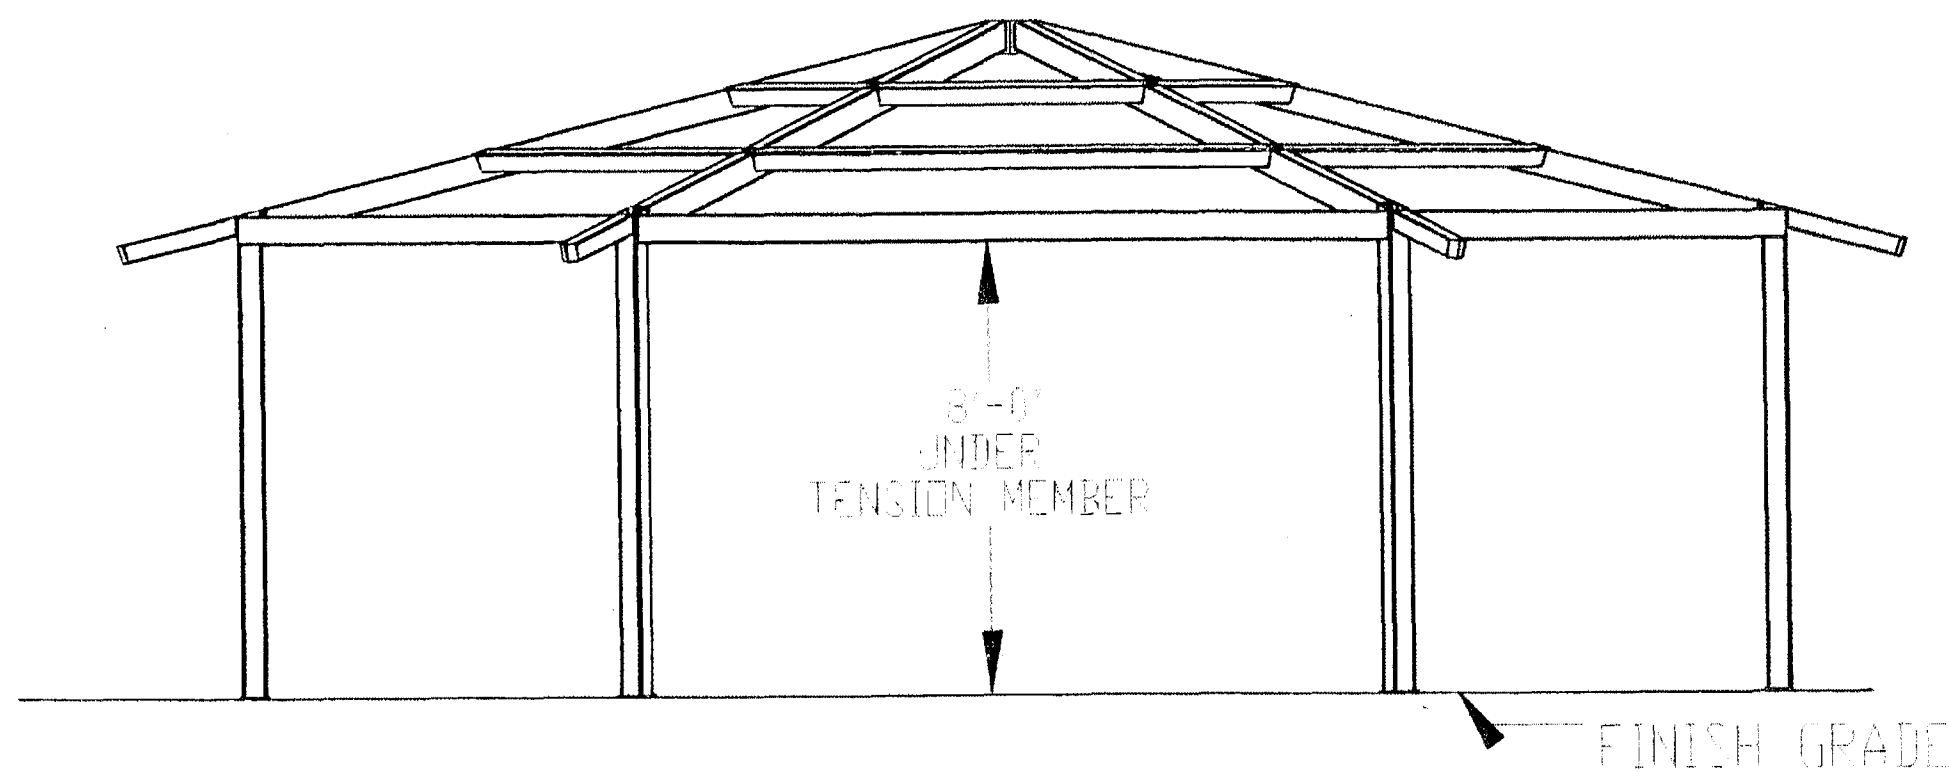


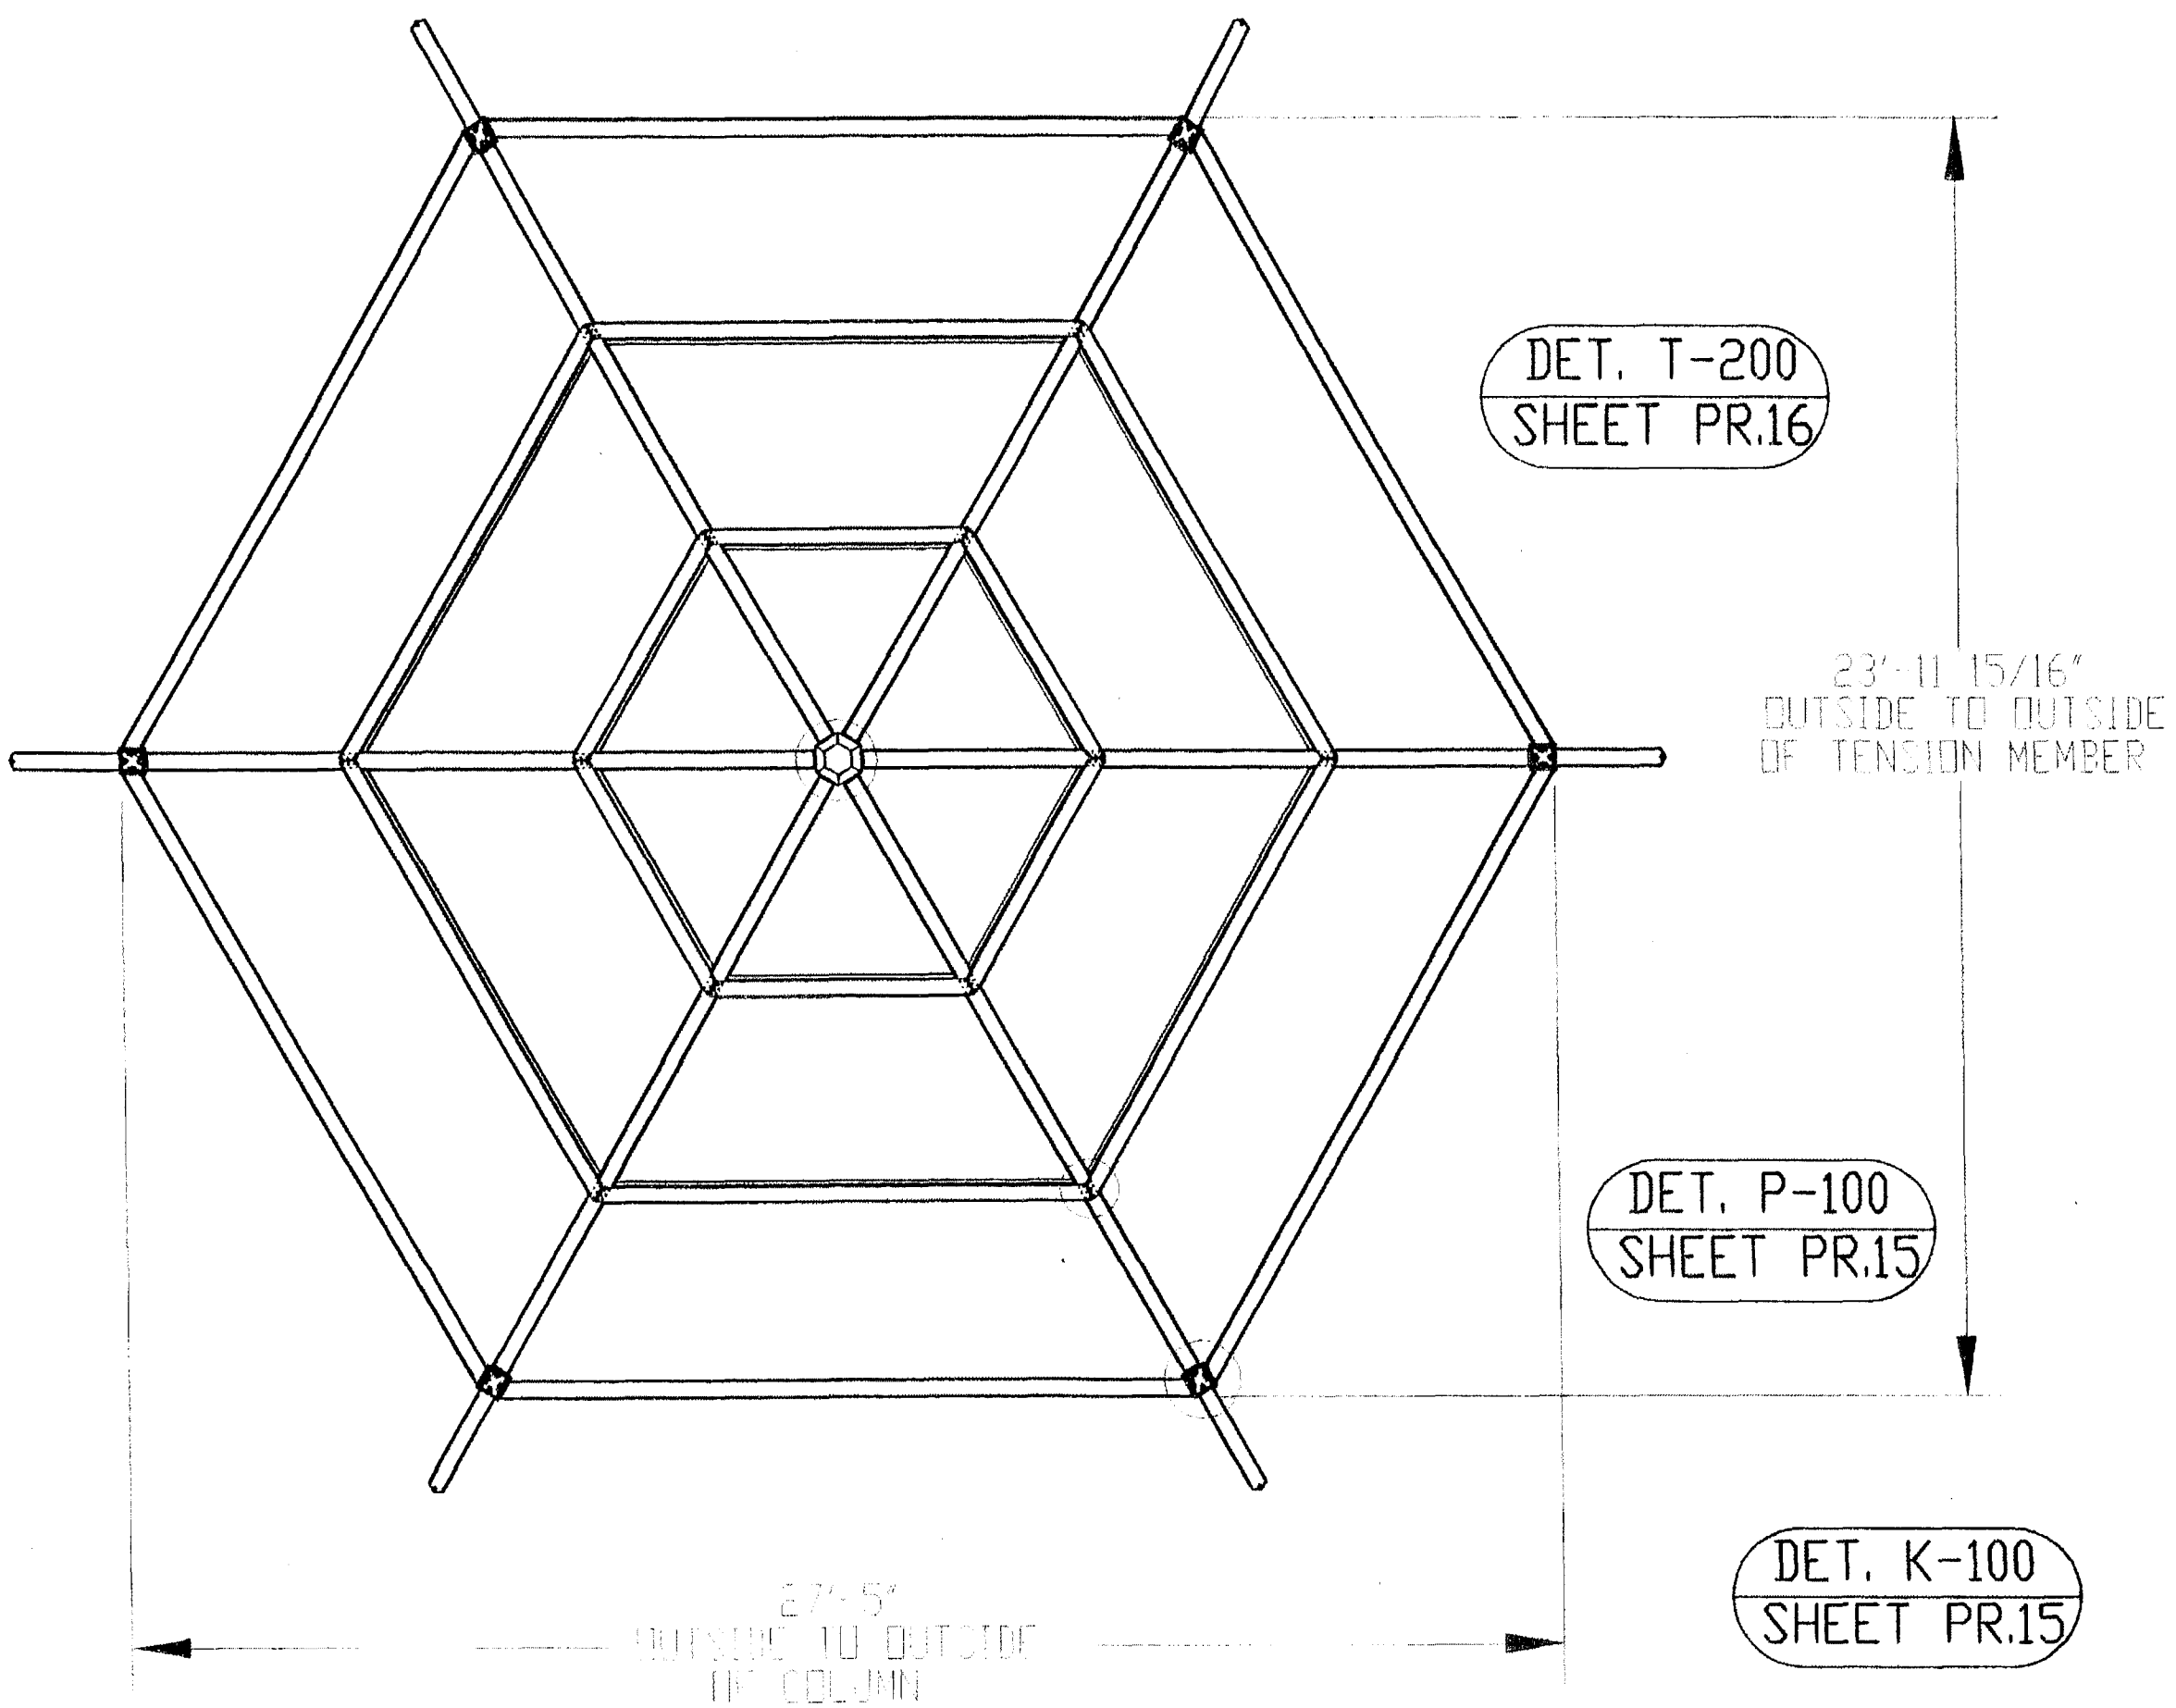

12/2/14	DATE	12/2/14	PORT. No.	DESCRIPTION	MATERIAL
				PURLIN	HSS4"x4"x1/8"
				PURLIN	HSS4"x4"x1/8"
				HEX G-RING ASM	C7X9.8"
				TRUSS TAIL ASM	HSS4"x4"x1/8"
				TRUSS ASM	HSS6"x4"x1/8"
				TENSION MEMBER ASM	HSS6"x4"x1/8"
				COLUMN ASM	HSS5"x5"x3/16"

THIS SEAL PERTAINS ONLY TO THE MATERIALS SUPPLIED BY POLYGON.
THIS SEAL DOES NOT SERVE AS - OR REPRESENT - THE PROJECT
ENGINEER OF RECORD AND SHALL NOT BE CONSTRUED AS SUCH.

poligon
POLYGON STRUCTURES

800-354-7721
www.poligon.com

by **PORTER CORP**

PORTER CORP 4240 N. 136th AVE HOLLAND, MI 49424

PRINT DATE: 10/9/2009	DRAWN BY: jerdre	CREATION DATE: 5/27/2009	JOB NO: 46543
SCALE: 1:86	REV LEVEL: A		

PATENTED AND/OR PATENTS PENDING COPYRIGHT 2006 PORTER CORP HOLLAND, MI 49424

PROJECT:
SANDHILL OVEN PARK & TRAIL HEAD

PROJECT LOCATION:
HENDERSON, NV 89074

DRAWING:
STRUCTURAL FRAMING PLAN

CAD MODEL:
HXE-32-MR-B2-46543

SHEET

PR.14