



FOR TRUE NORTH
SEE CUSTOMER'S
SITE PLAN

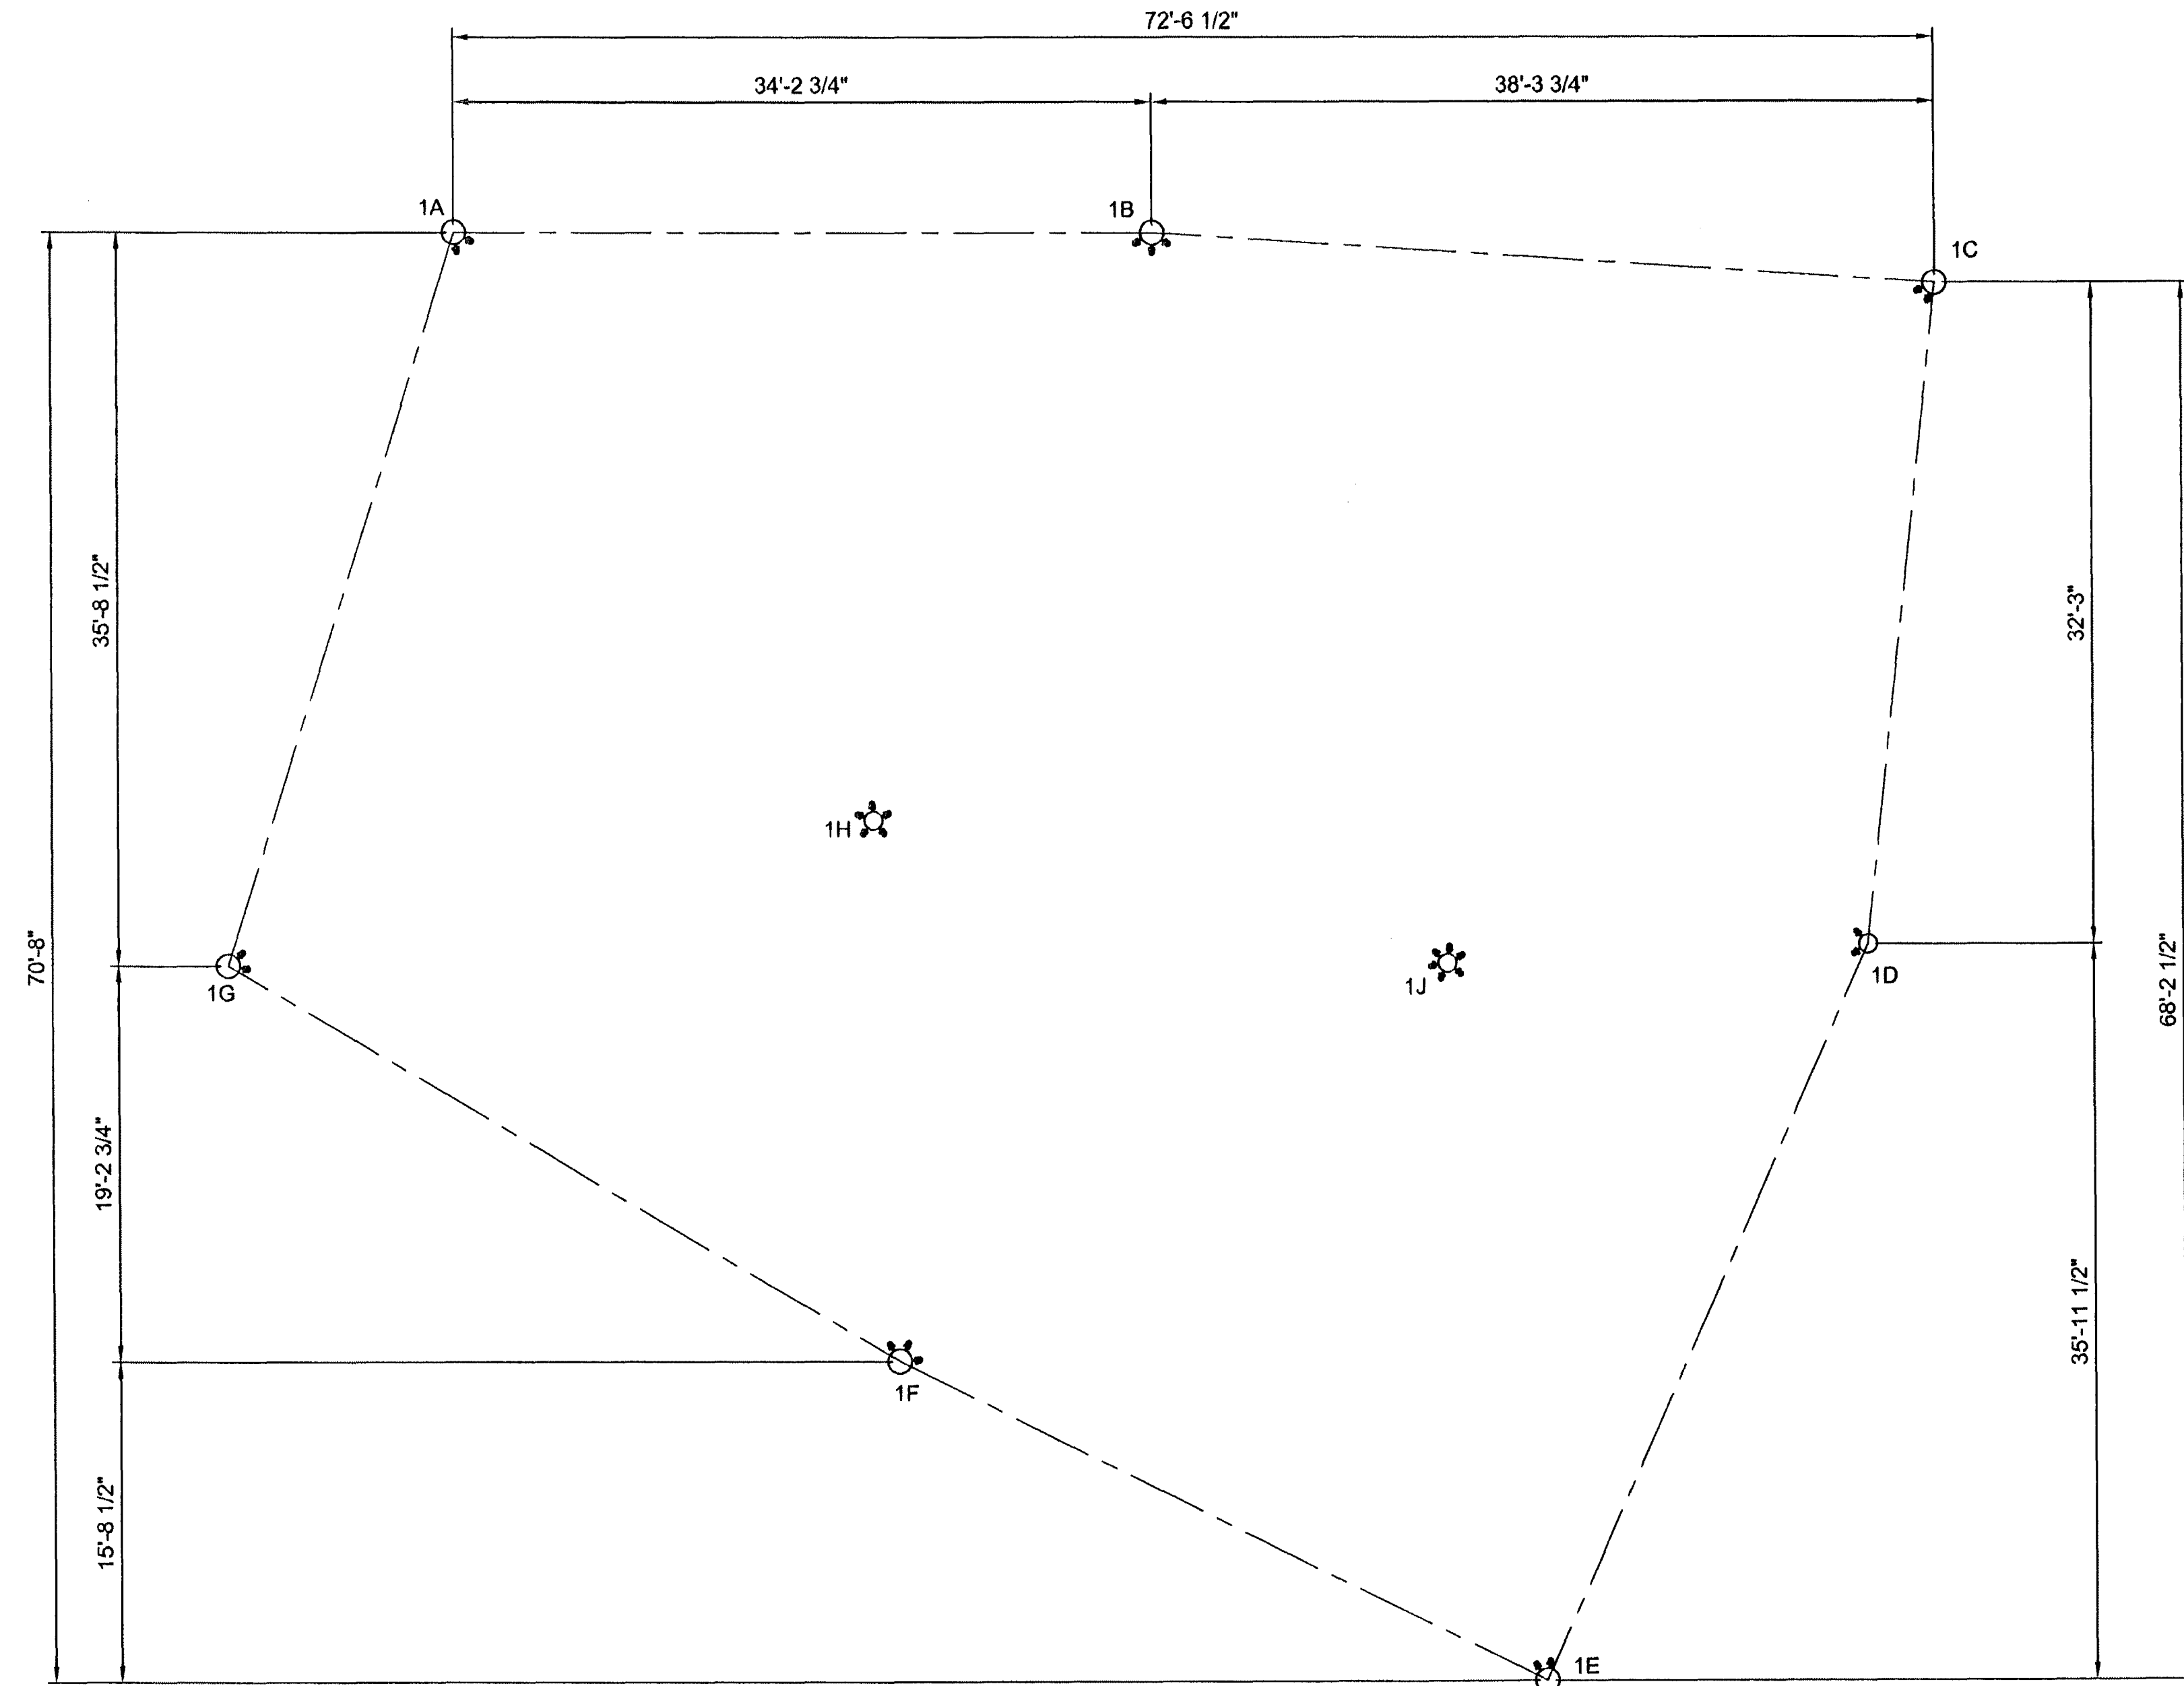


TOP VIEW

(FABRICS OMITTED FOR CLARITY)
(SEE ELEVATIONS @ PAGE 3000)

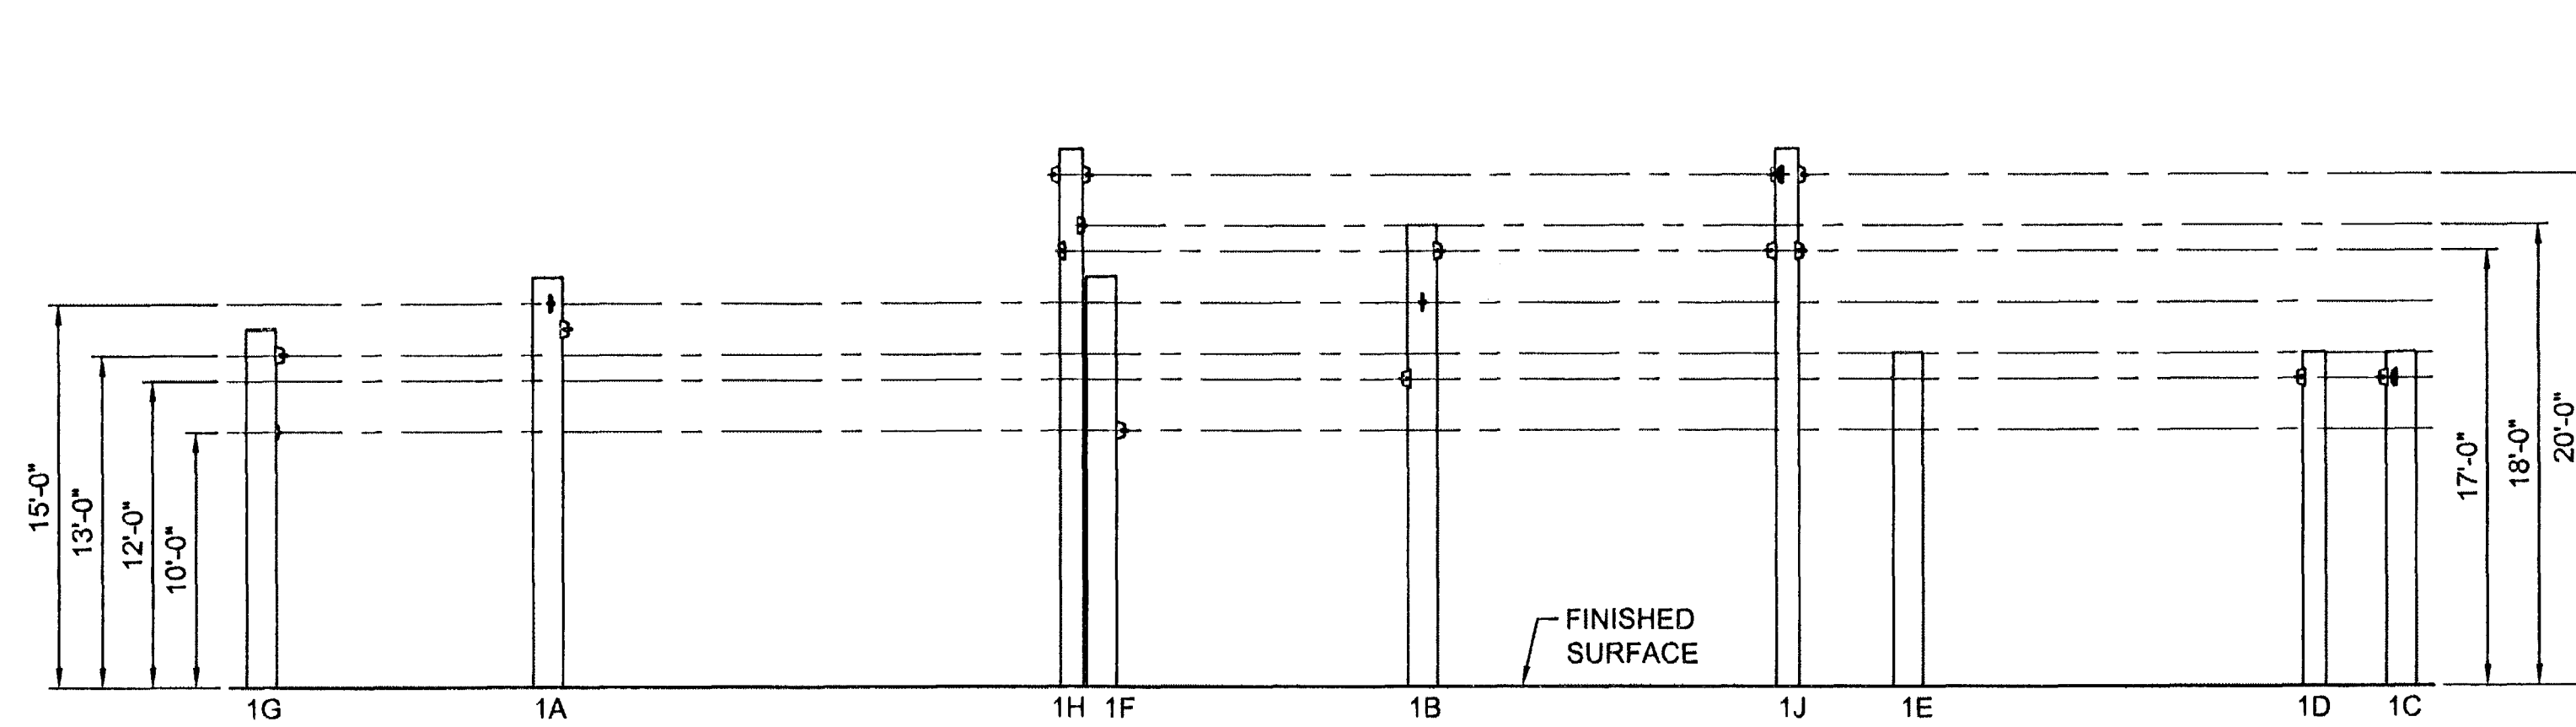

FRONT ELEVATION

(FABRICS OMITTED FOR CLARITY)
(SEE ELEVATIONS @ PAGE 3000)

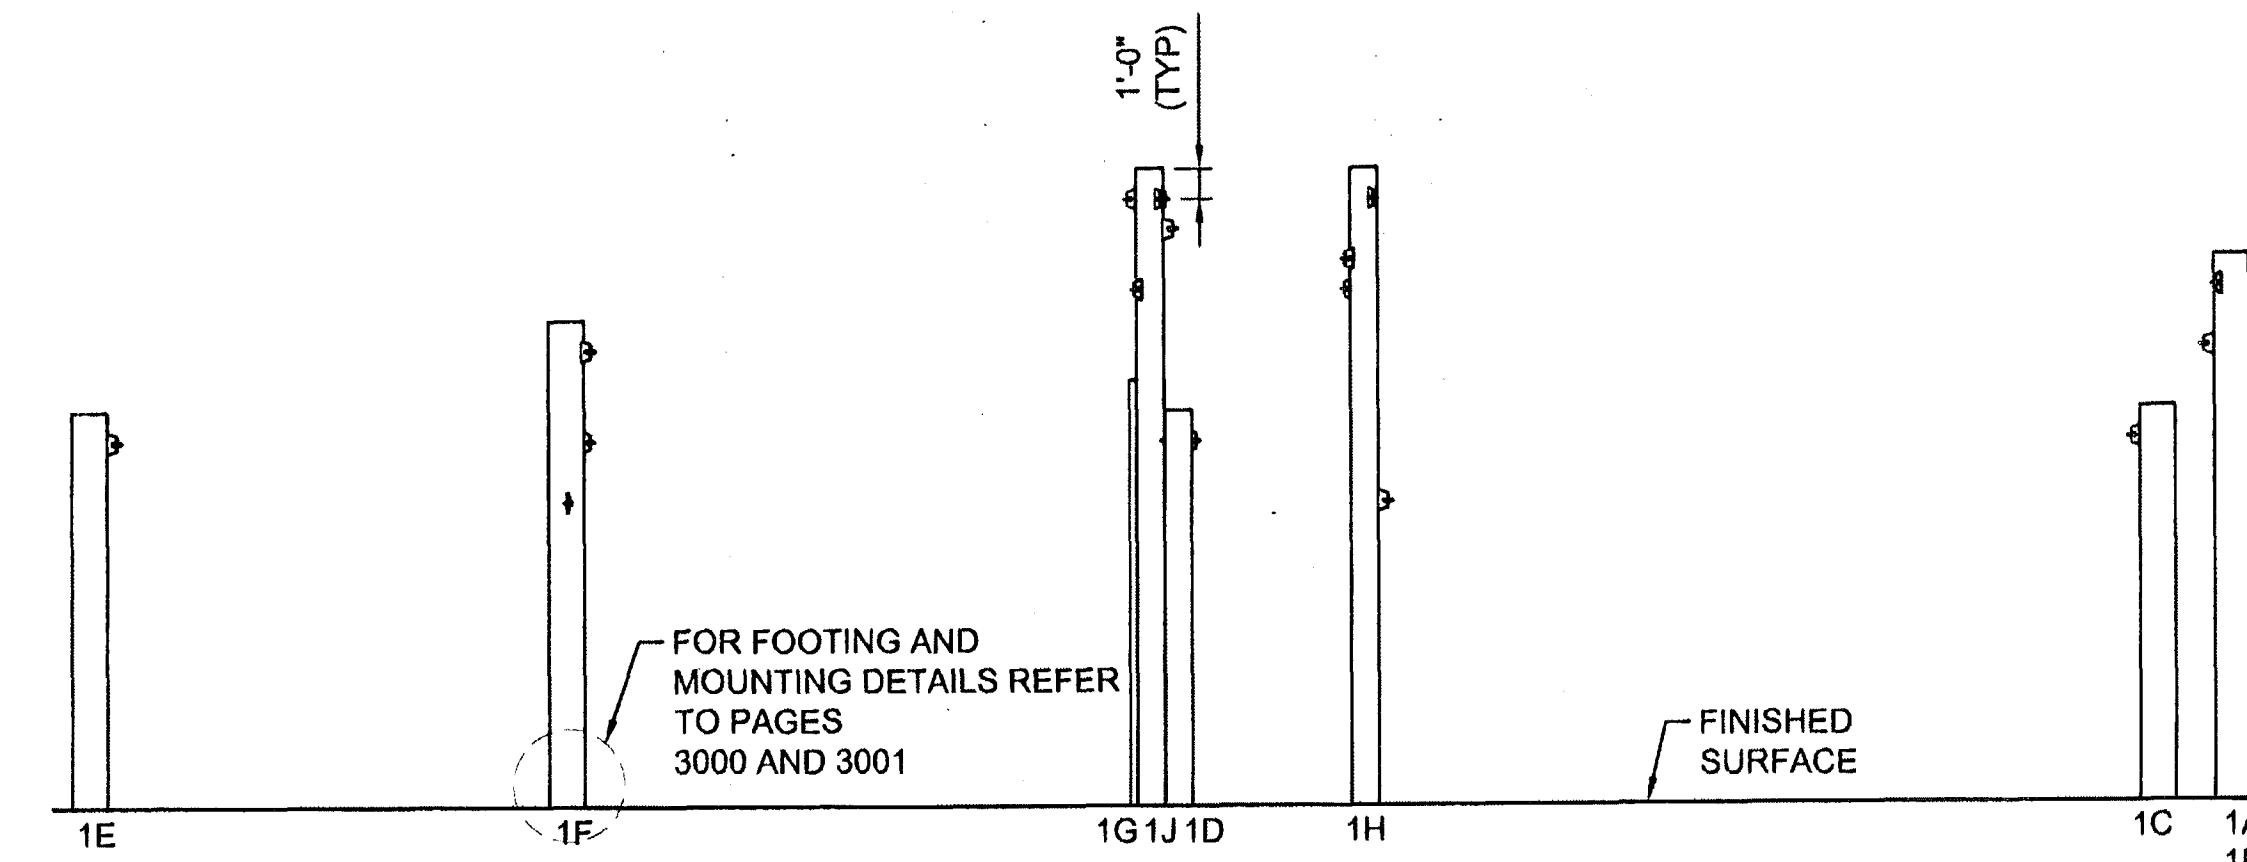

SIDE ELEVATION

(FABRICS OMITTED FOR CLARITY)
(SEE ELEVATIONS @ PAGE 3000)

THESE PLANS AND SPECIFICATIONS ARE THE PROPERTY OF USA SHADE AND FABRIC STRUCTURES, INC. AND SHALL NOT BE REPRODUCED WITHOUT THEIR WRITTEN PERMISSION.



CORPORATE HEADQUARTERS
8505-A CHANCELLOR ROW
DALLAS, TX, 75247
800-966-5005

WEST COAST HEADQUARTERS
350 KALMUS DR.
COSTA MESA, CA, 92626
800-507-4233

REGIONAL OFFICES:
PALM DESERT, CA - NORTHERN CA -
NEW JERSEY - ARIZONA - NEVADA
HOUSTON - AUSTIN

CERTIFICATIONS:
IAS CERTIFICATION No. FA-428
CLARK COUNTY MANUFACTURER
CERTIFICATION NUMBER (NEVADA): 355

CUSTOMER:
**WRG
DESIGNS**

PROJECT NAME:
**SAND HILL
OWENS**

LOCATION:
**LAS VEGAS,
NV**

PROJECT NUMBER:
38313

STRUCTURE TYPE:
**TENSION SAILS
(CUSTOM)**

SIZE:
SEE PAGE 2000

SCALE: AS NOTED

DRAWING SIZE: D

REV	DESCRIPTION	DATE	DRW	CHK	ENG
NC	RELEASE FOR CONSTRUCTION (CUSTOM)	11/03/09	JR

Eng. By: **JO** 10/28/09
Design By: **JR** 10/28/09
Approved By: **JR** 10/28/09

DRAWING DESCRIPTION:
VIEWS AND DETAILS

DWG. 38313-1.0

PAGE 2000

REV. NC

128234