


114'-0"

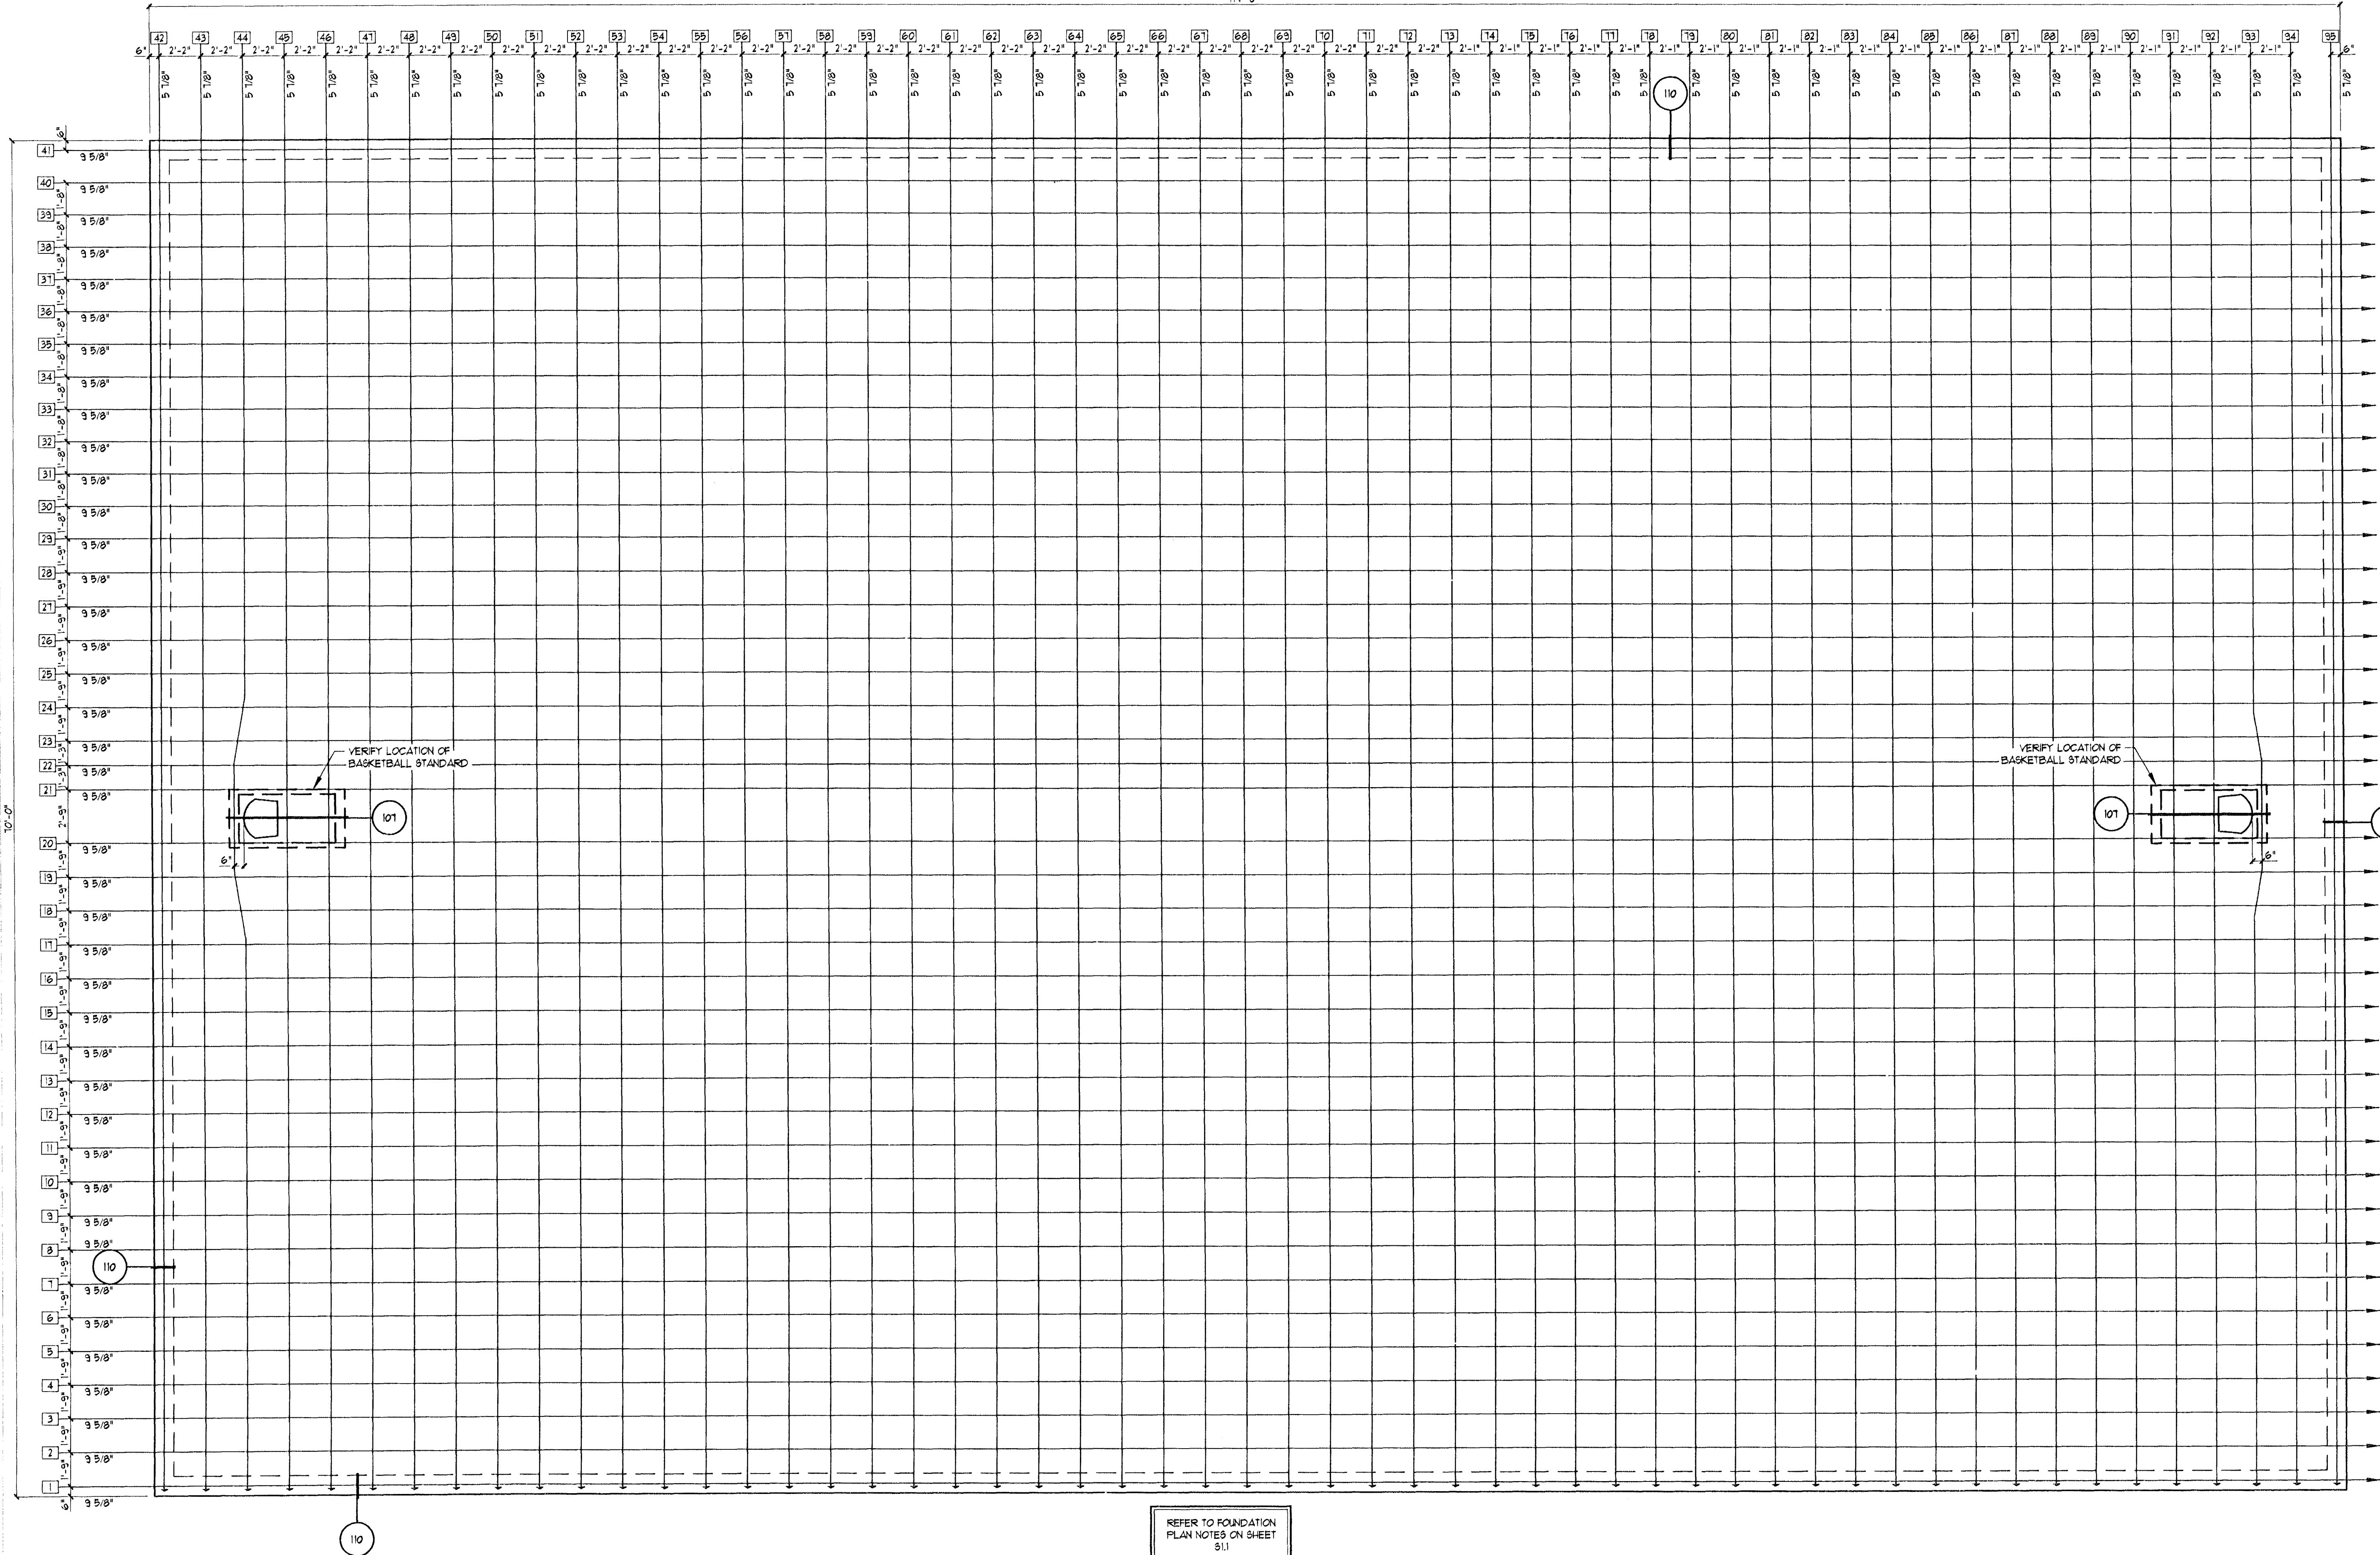

12-9-24

SCALE: 1/4" = 1'-0"


# FOUNDATION PLAN - BASKETBALL COURT

REFER TO FOUNDATION  
PLAN NOTES ON SHEET  
911



**Cardno WRG**  
 LAS VEGAS  
 10049 JEFFREYS ST., HENDERSON, NV 89052  
 TEL: (702) 960-6000 FAX: (702) 960-3005  
 www.cardnowrg.com  
 PLANNERS • ENGINEERS • LANDSCAPE ARCHITECTS • SURVEYORS

SANDHILL OWENS PARK & TRAILHEAD  
 LAS VEGAS, NEVADA  
 POST-TENSIONED FOUNDATION PLAN

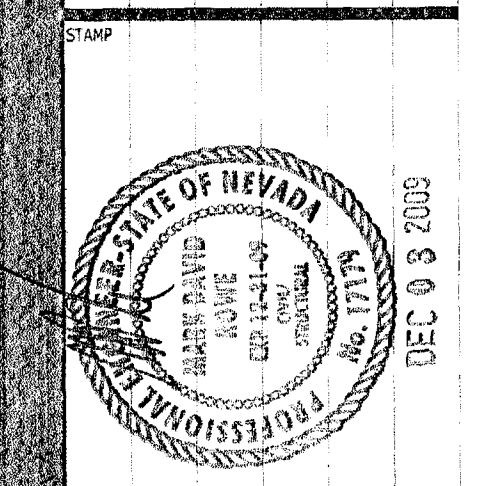

OWNER: CITY OF LAS VEGAS  
 DEPARTMENT OF PUBLIC WORKS  
 CAPITAL PROJECT MANAGEMENT SECTION

400 EAST STEWART AVENUE  
 LAS VEGAS, NEVADA 89101  
 PHONE: (702) 229-8535  
 FAX: (702) 386-6560  
 TDD: (702) 386-9108

DESIGN	9/5/09
FILE	512-080403-05
DATE	10-15-2009
SCALE	AS NOTED
DWG NO	09.15341.11
CLW DWG NO	608.104

100% SUBMITTAL

**WRIGHT**  
engineers

7425 PEAK DRIVE LAS VEGAS, NEVADA 89128  
 P 702.933.7000 F 702.933.7001 800.933.7611  
 WRIGHTENGINEERS.COM  
 LAS VEGAS • IRVINE • PHOENIX • SAUL LAKE

SHT NO  
**S1.2**