



SCALE
Horiz. 1"=40'
Vert. 1"=4'

1770

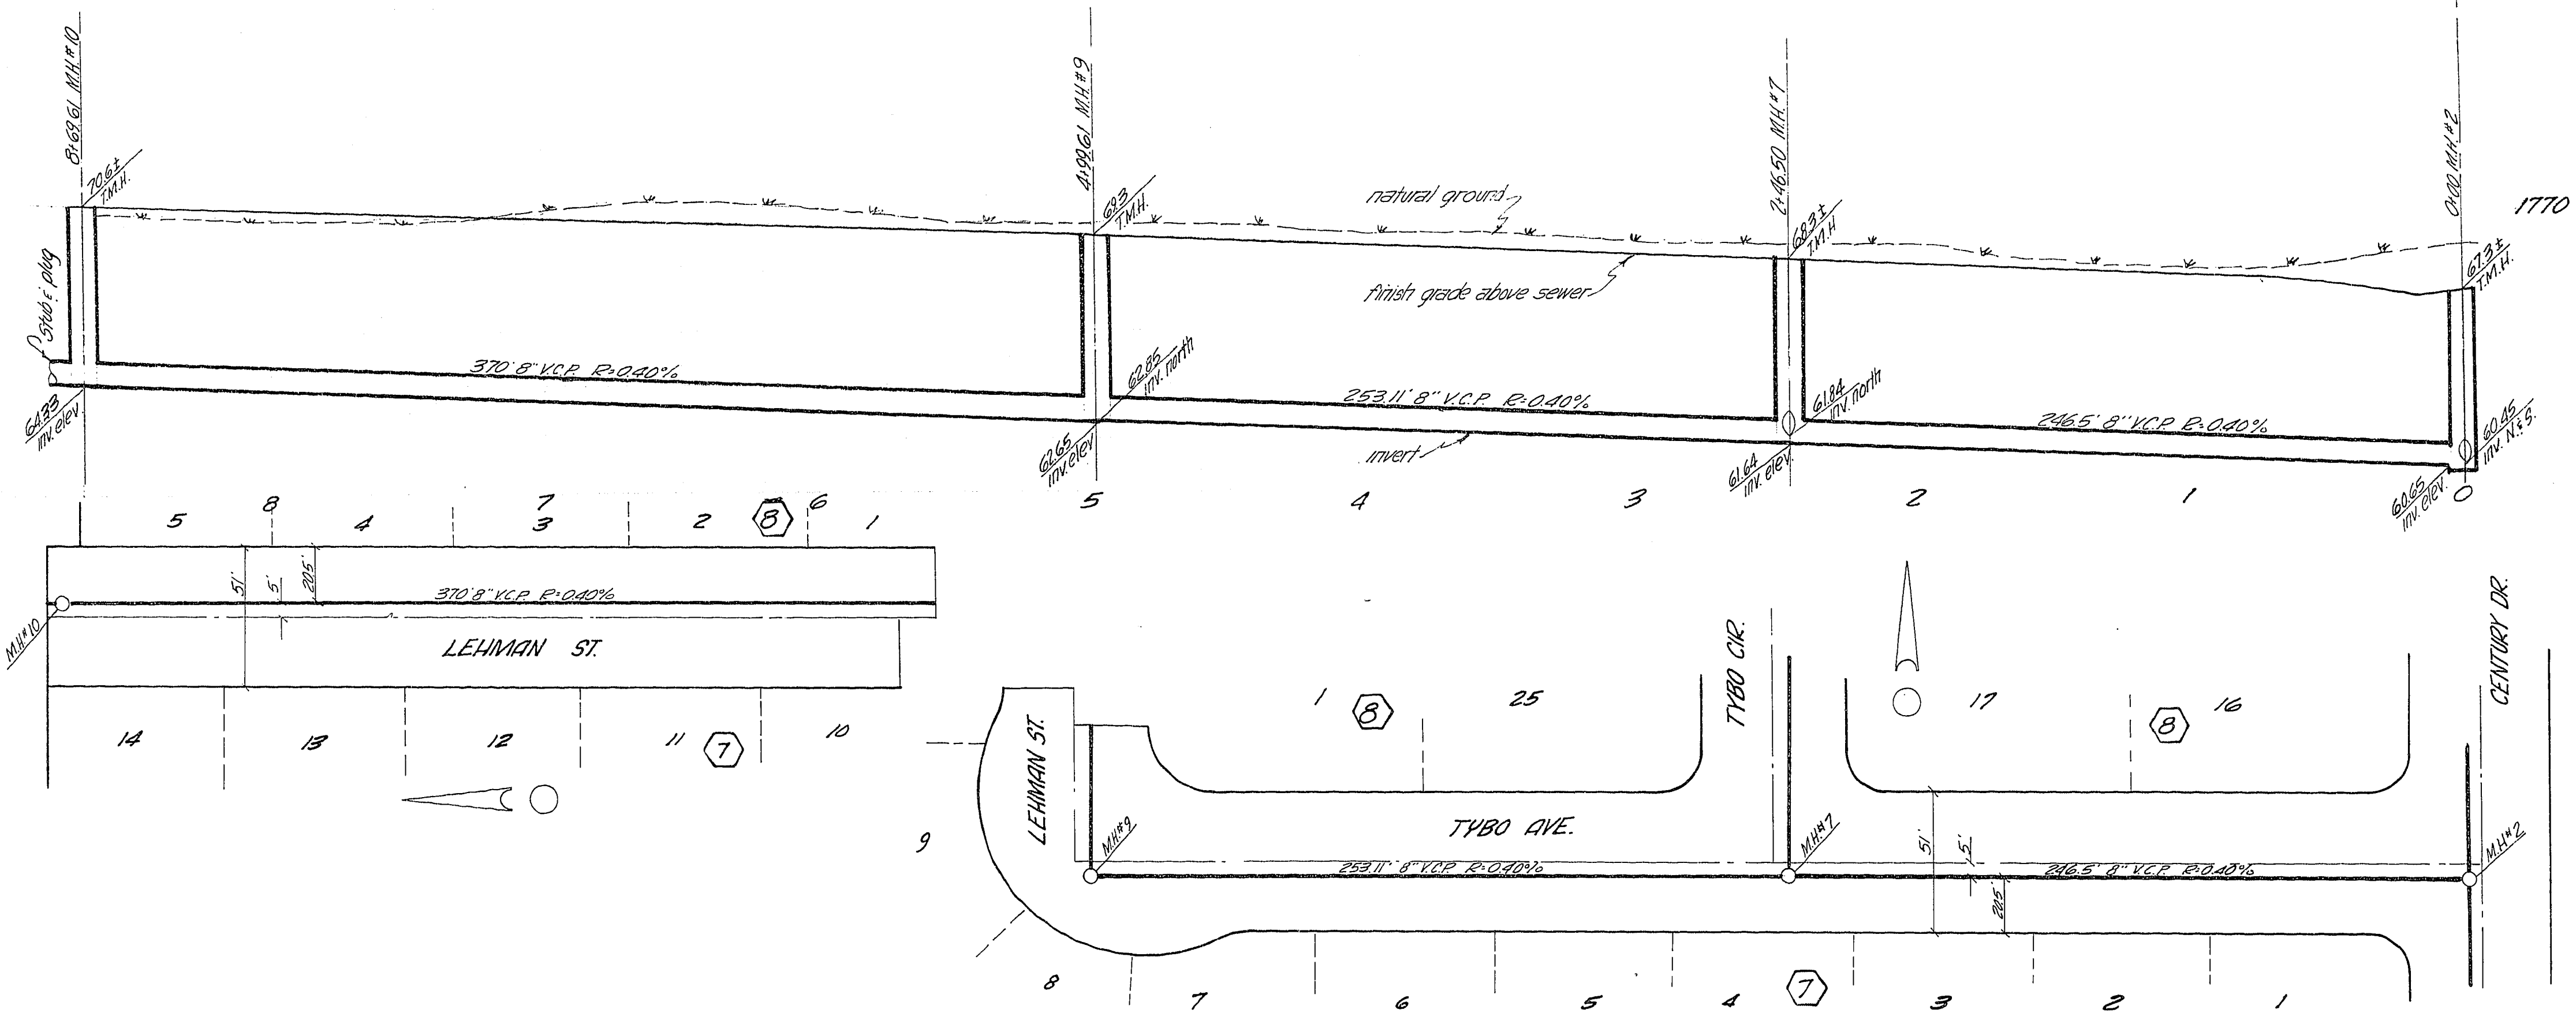

1770

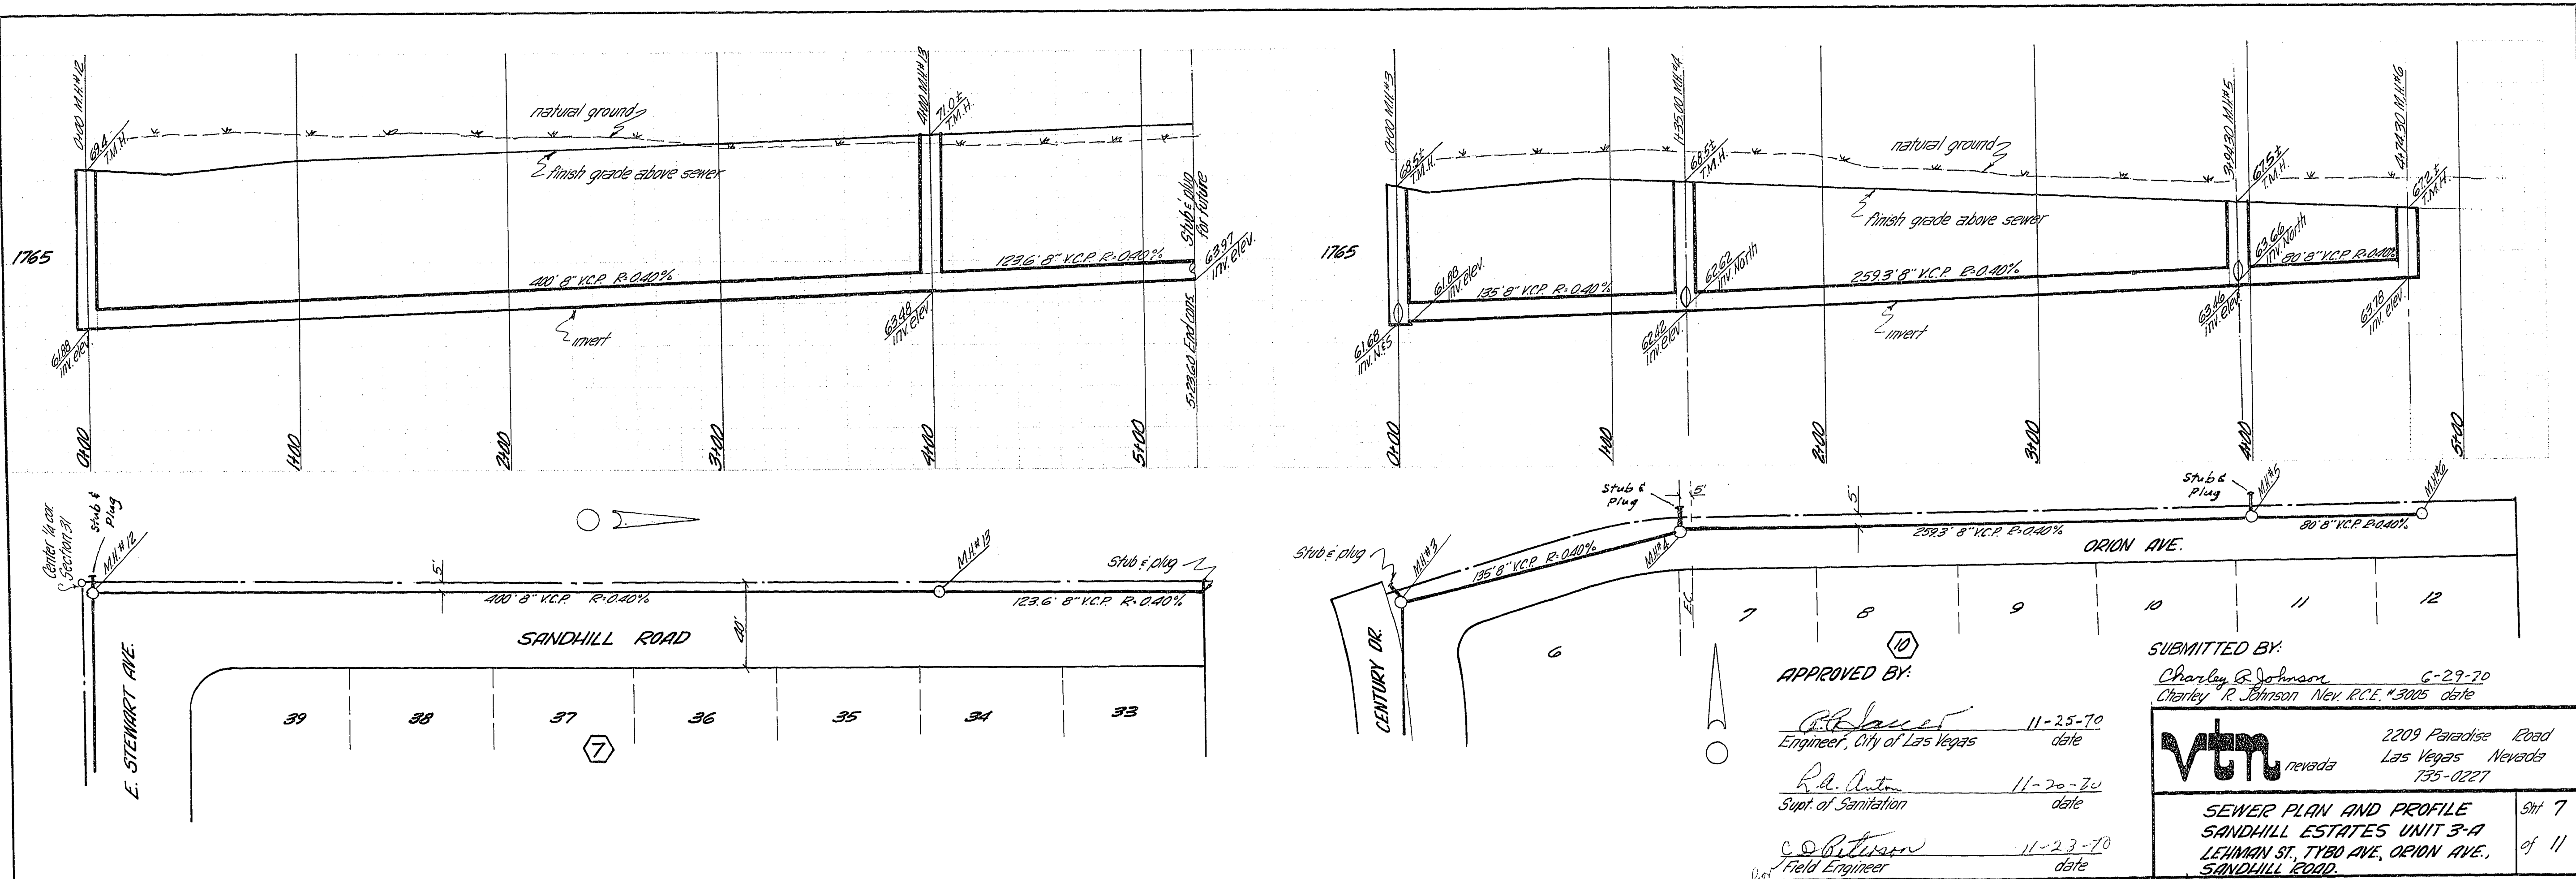

APPROVED BY:

Charles R. Johnson 11-25-70
Engineer, City of Las Vegas date

R. L. Antin 11-20-70
Supt. of Sanitation date

C. B. Johnson 11-23-70
Field Engineer date

SUBMITTED BY:

Charles R. Johnson 6-29-70
Charles R. Johnson, New R.C.E. #3025 date

V.T.N. nevada 2209 Paradise Road
Las Vegas Nevada 89102
135-0227
SEWER PLAN AND PROFILE
SANDHILL ESTATES UNIT 3-A
LEHMAN ST., TYBO AVE., ORION AVE.,
SANDHILL ROAD. Sht 7
of 11