


Call
before you
Dig
1-800-227-2600

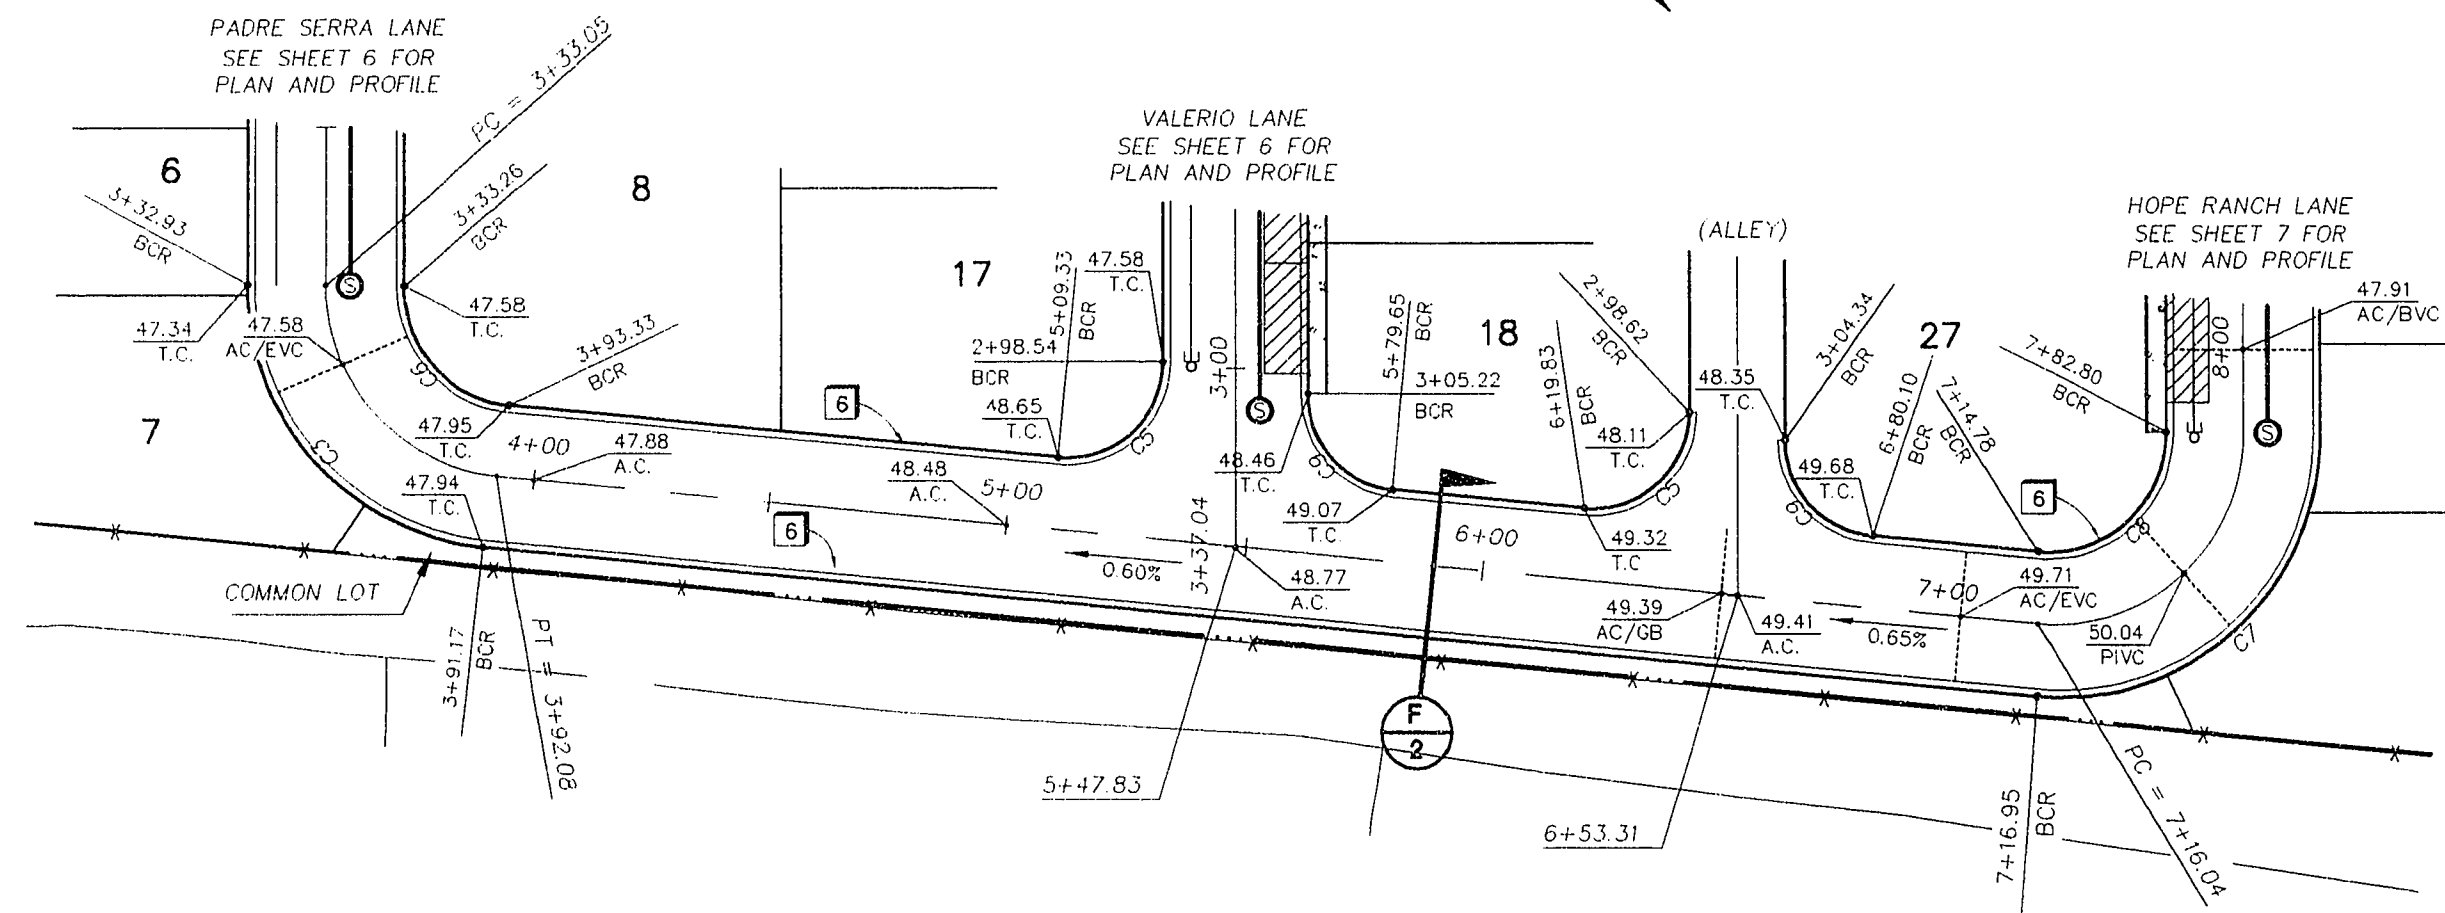


DE LA VINA PLACE - PLAN VIEW

HORIZONTAL SCALE: 1" = 40'


GENERAL NOTES

1. ADD 2700' TO PLAN VIEW ELEVATIONS.
2. ALL STATIONING IS CENTERLINE STATIONING UNLESS OTHERWISE NOTED.
3. SEWER LENGTHS ARE FROM CENTER OF MANHOLE TO CENTER OF MANHOLE.

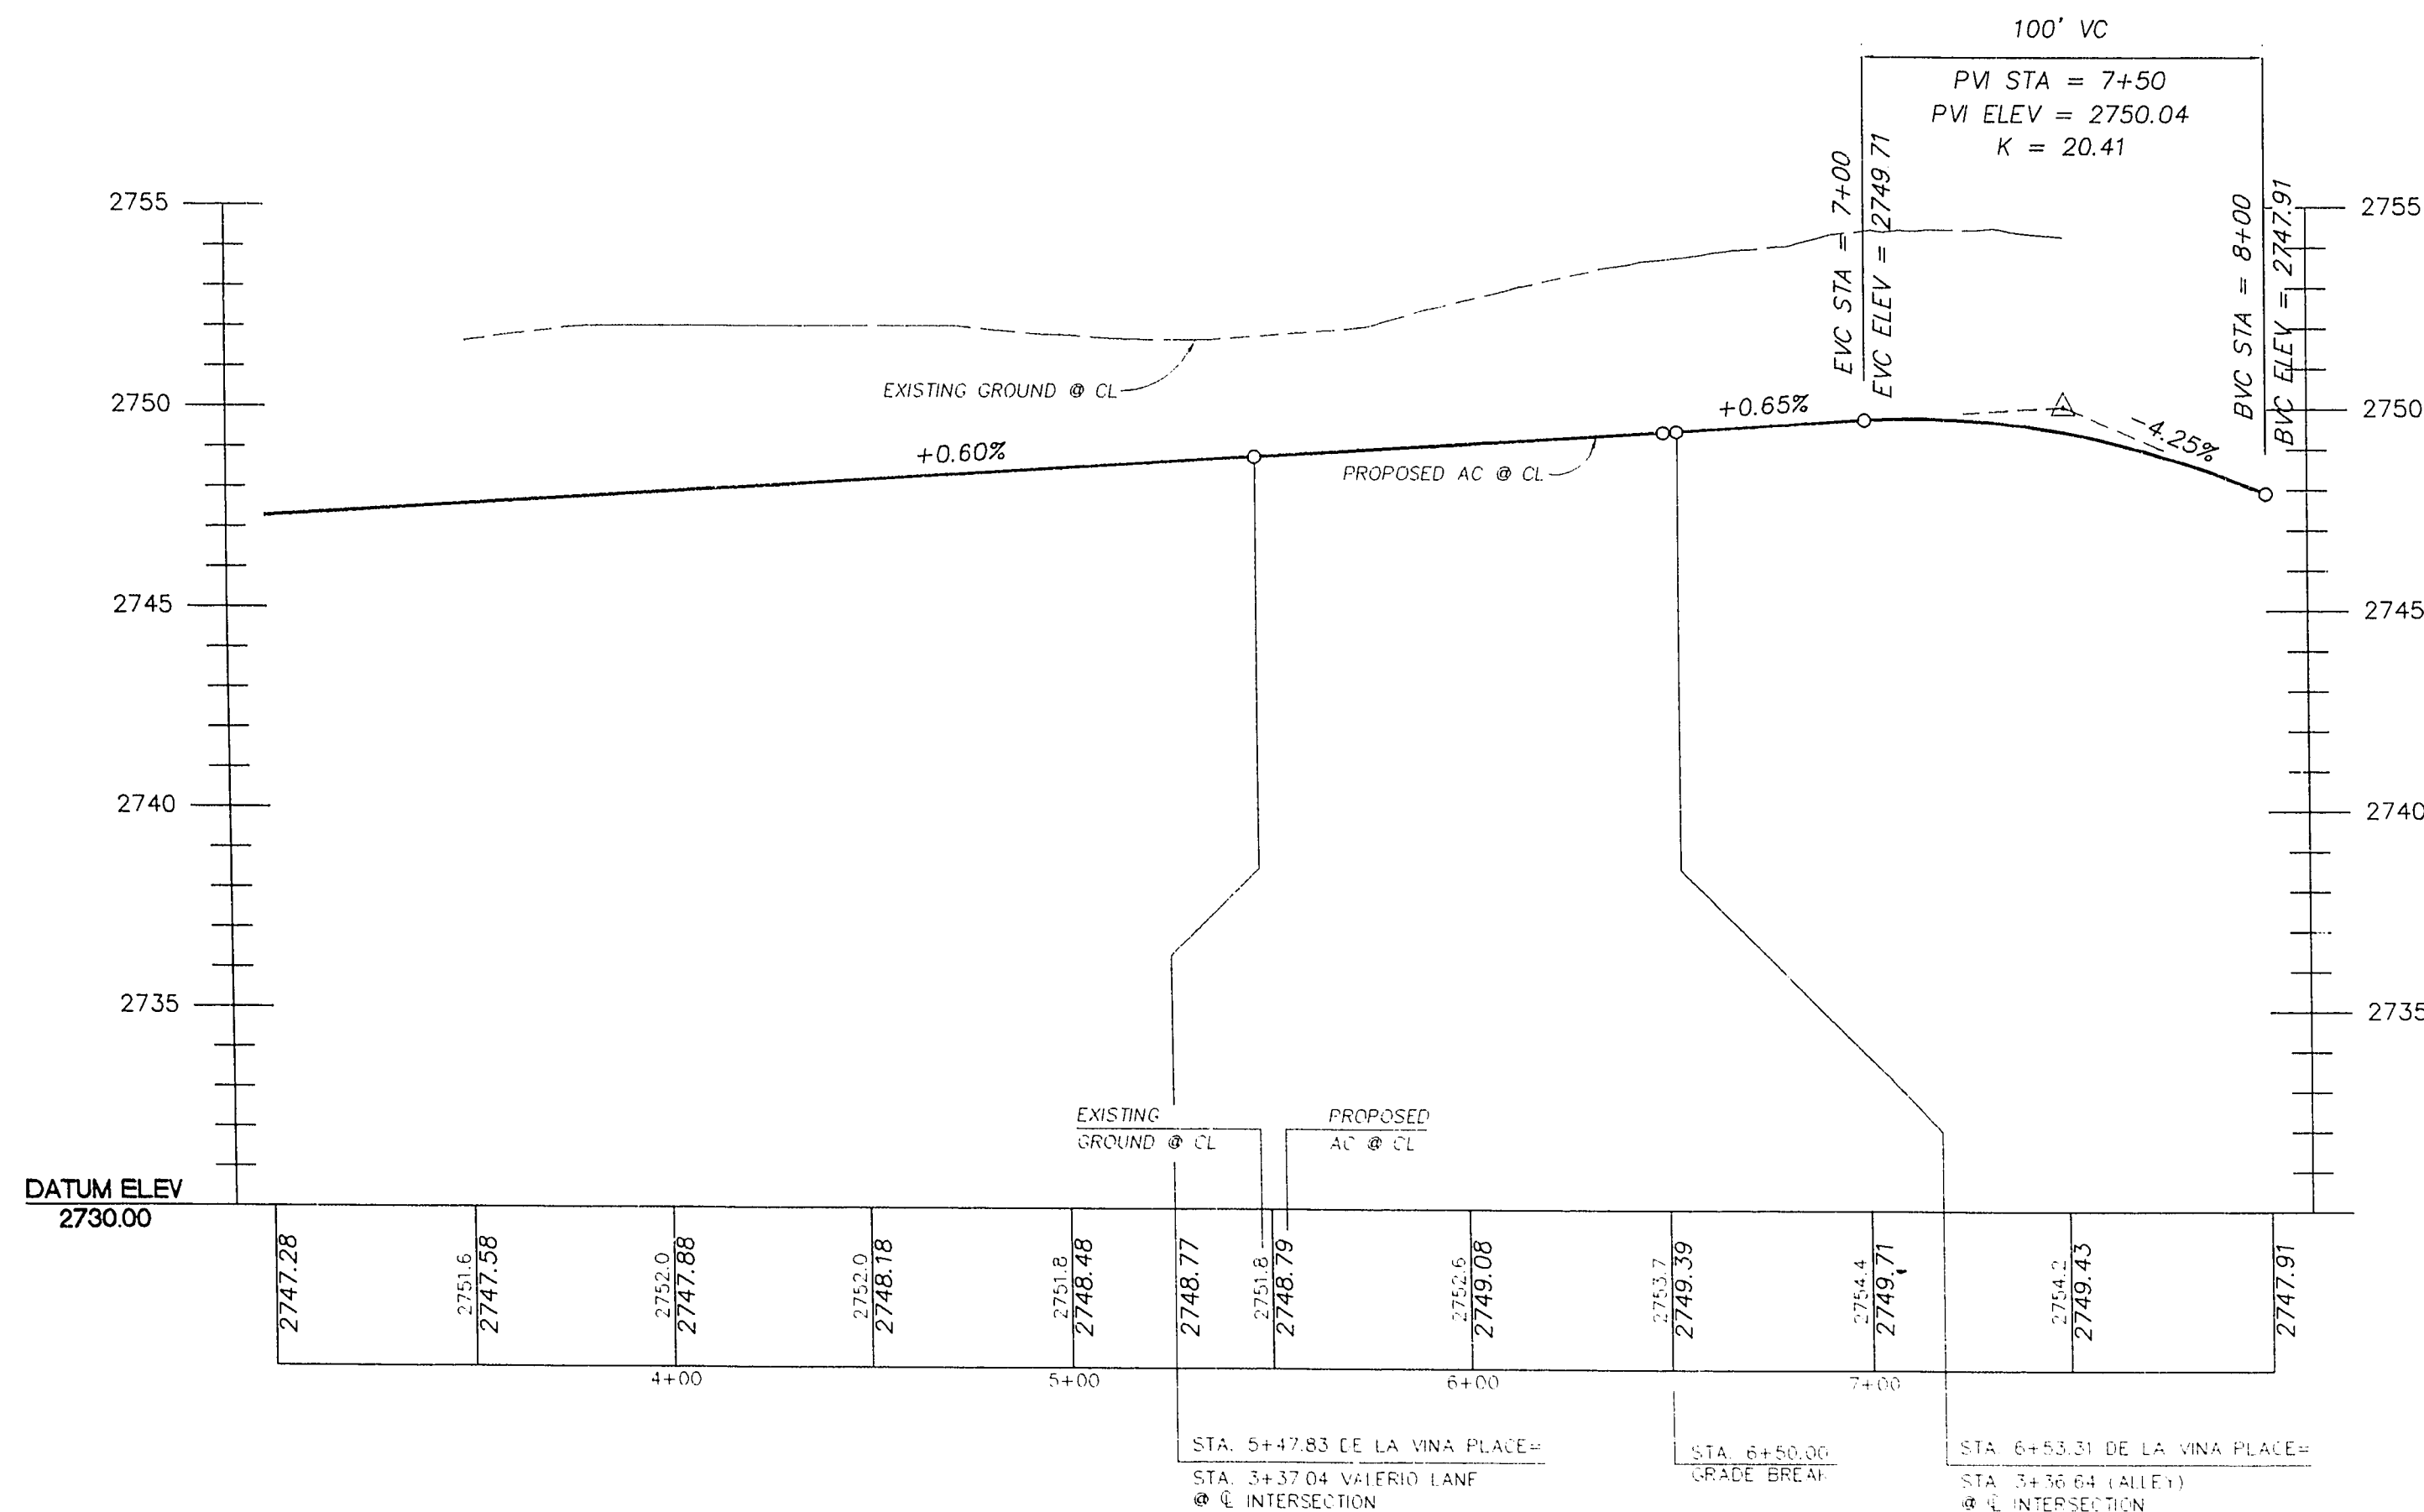

DE LA VINA PLACE - PROFILE

HORIZONTAL SCALE: 1" = 40'
VERTICAL SCALE: 1" = 4'


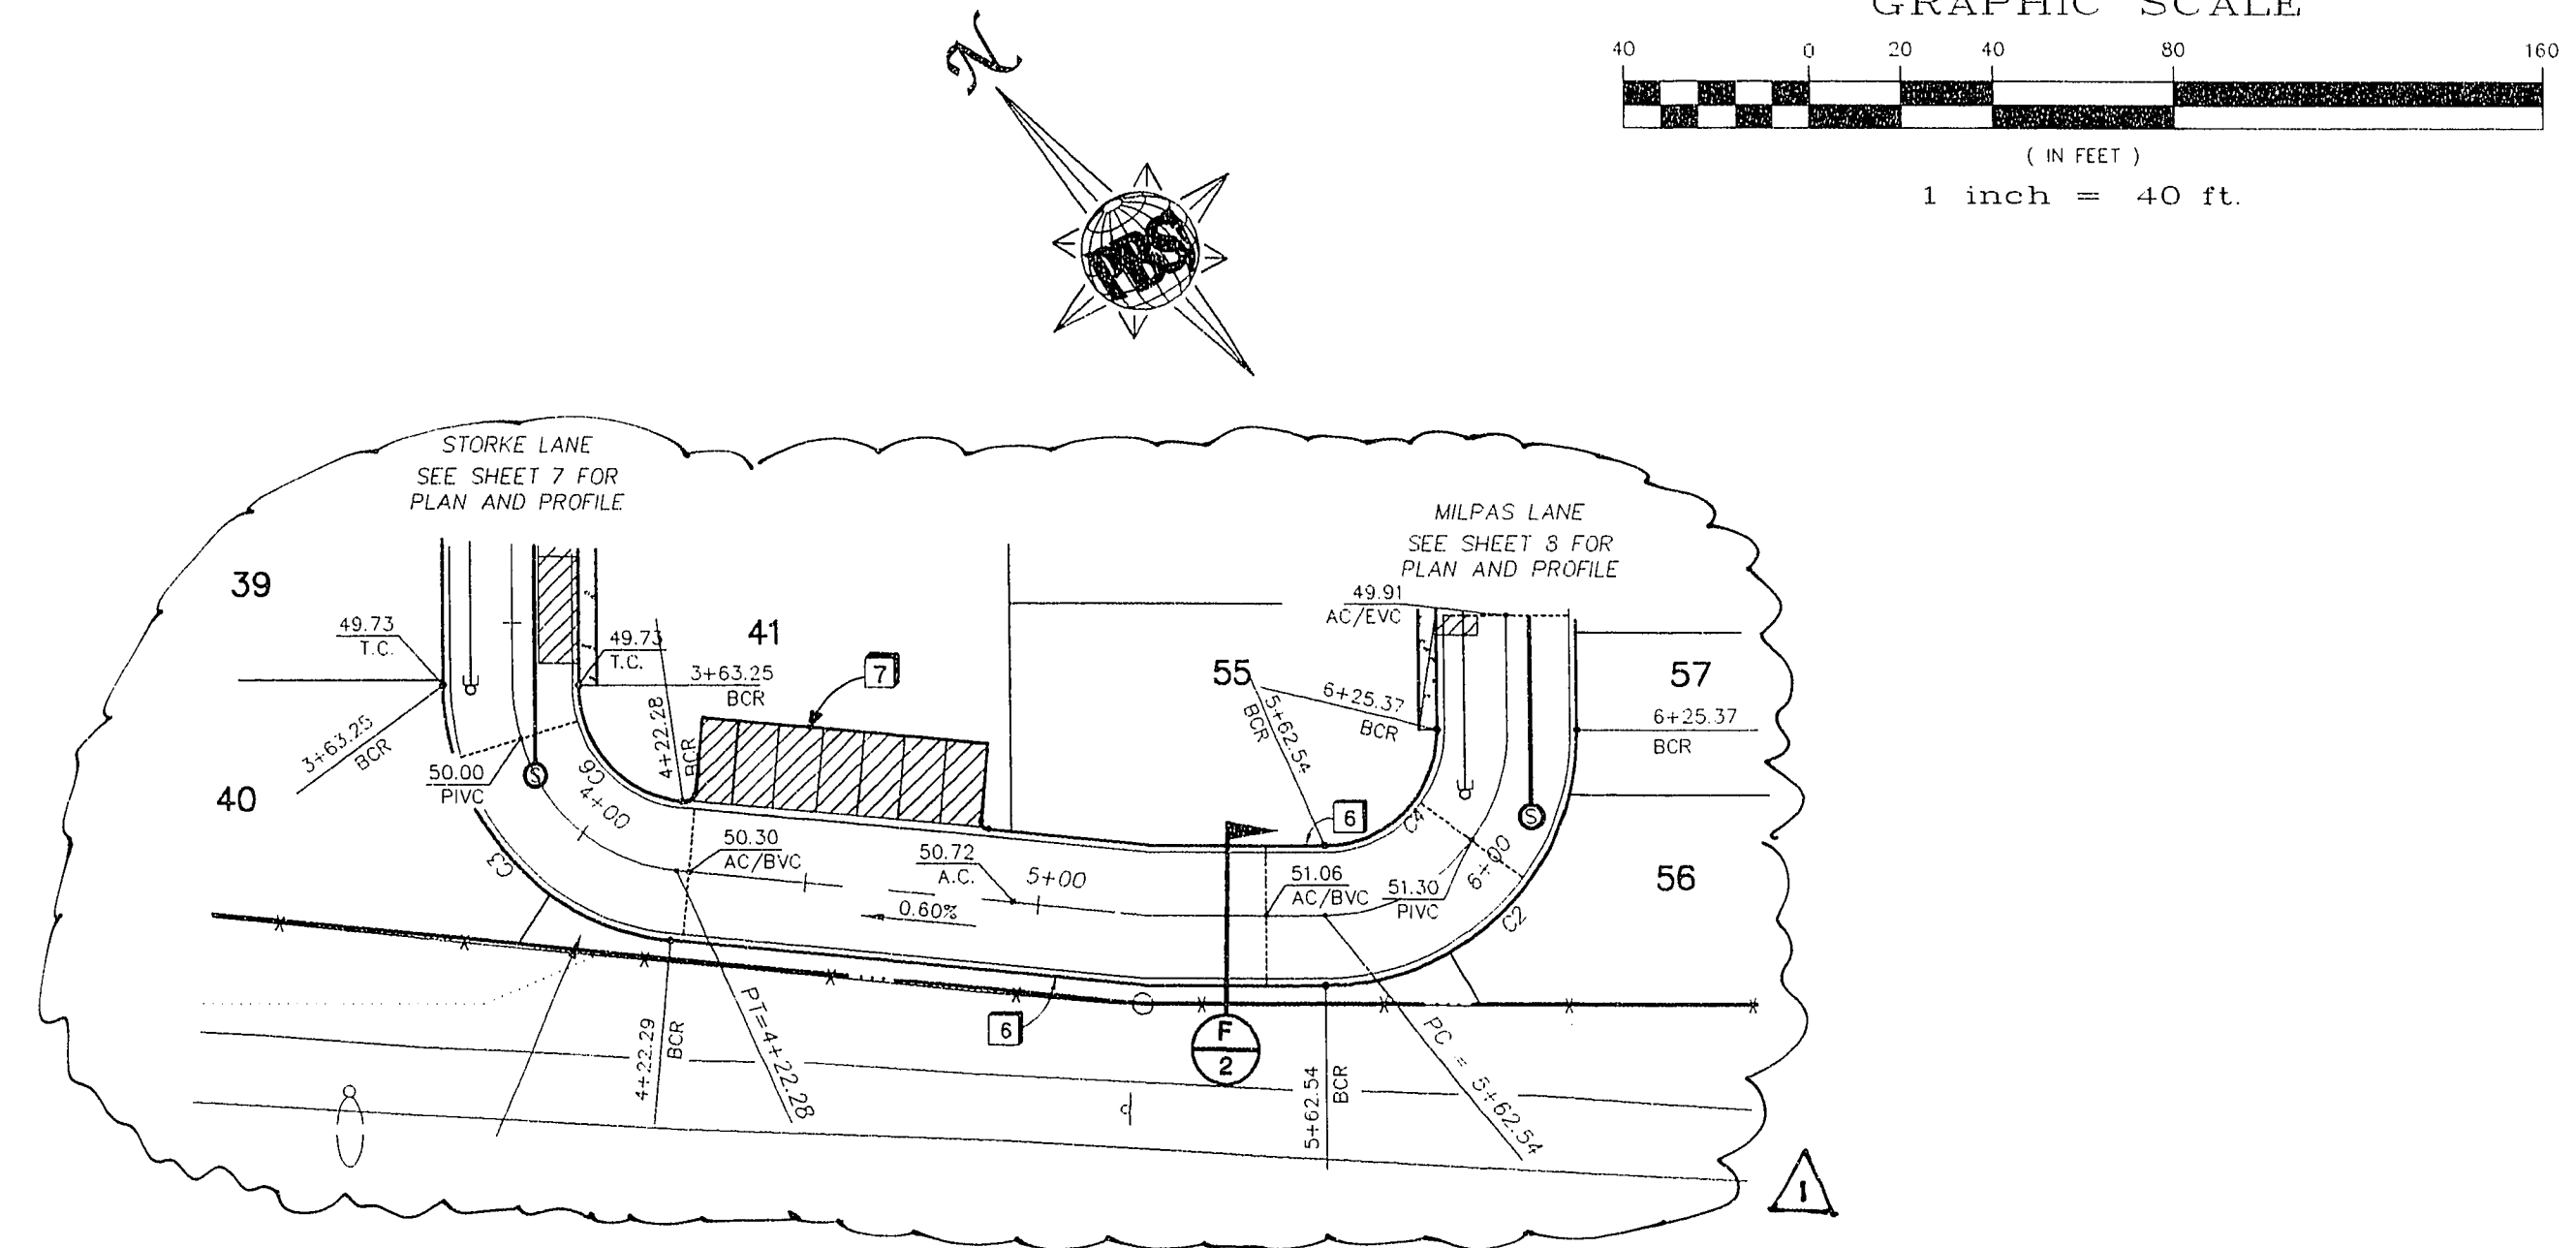


STORKE LN. / MILPAS LN. - PLAN VIEW

HORIZONTAL SCALE: 1" = 40'


BACK OF CURB CURVE DATA

No.	RADIUS	DELTA	LENGTH	TANGENT
C1	20.00'	90°00'00"	31.42'	20.00'
C2	55.00'	90°00'00"	86.39'	55.00'
C3	55.00'	84°32'51"	81.16'	50.00'
C4	25.00'	90°00'00"	39.27'	25.00'
C5	20.00'	95°27'09"	33.32'	22.00'
C6	25.00'	84°32'51"	36.89'	22.71'
C7	55.00'	95°27'09"	91.63'	60.50'
C8	25.00'	95°27'09"	41.65'	27.50'
C9	20.00'	84°32'51"	29.51'	18.18'

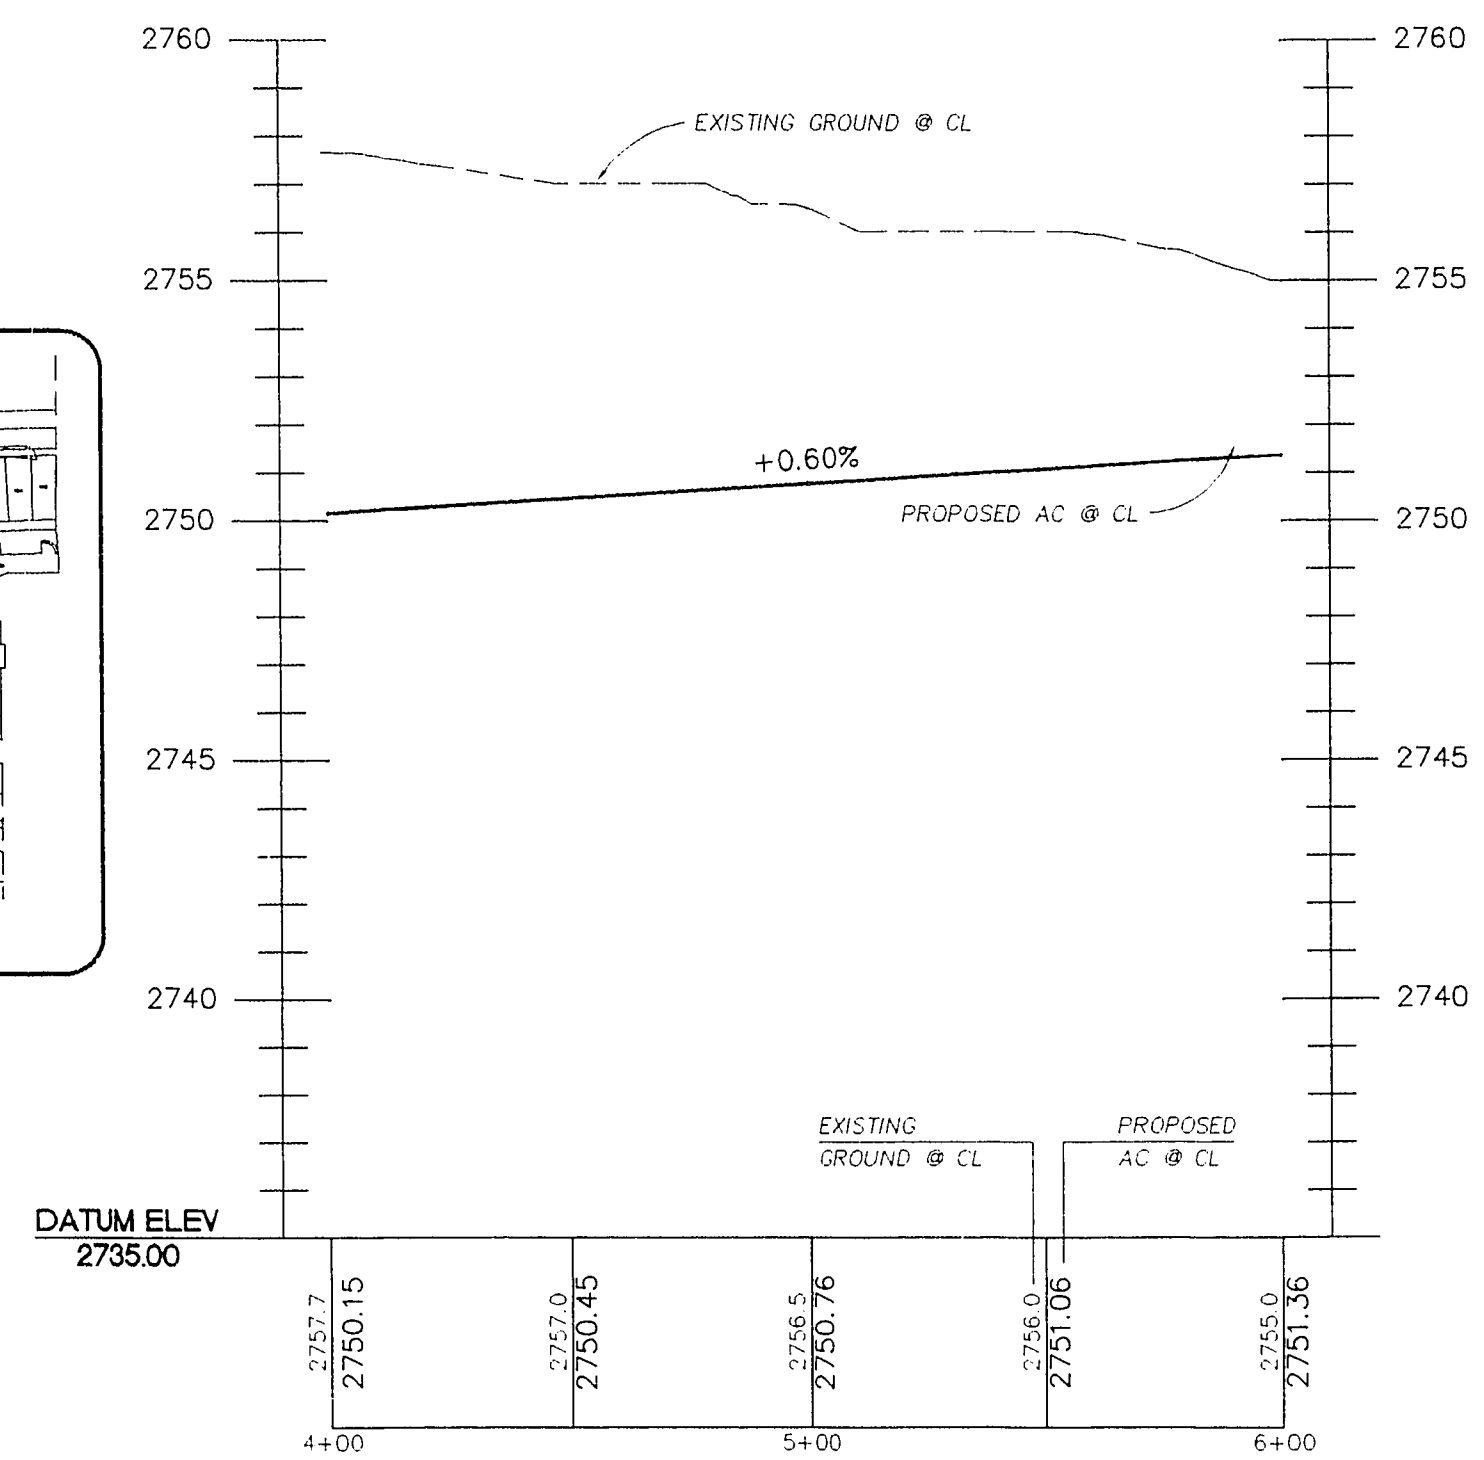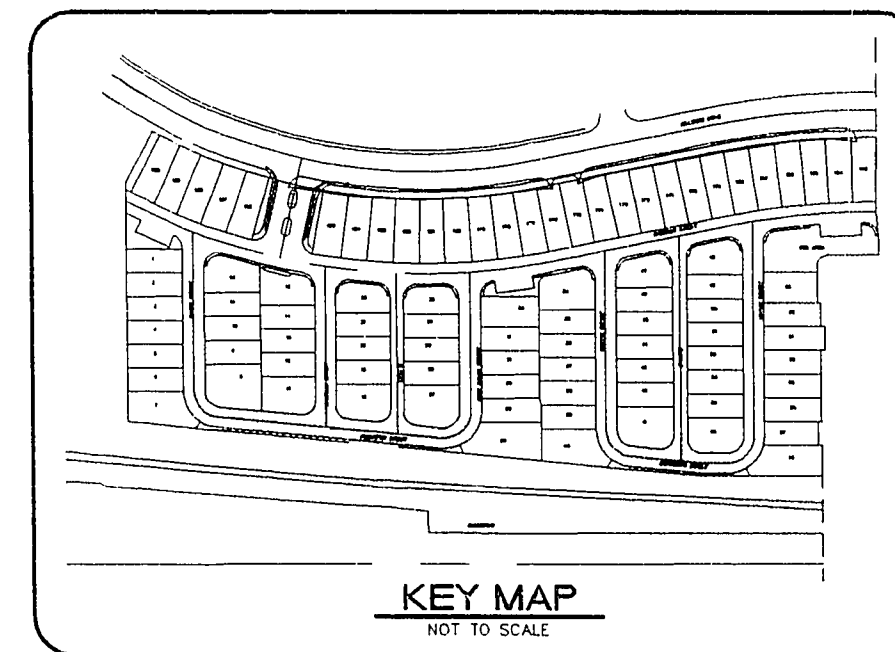

STORKE LN. / MILPAS LN. - PROFILE

HORIZONTAL SCALE: 1" = 40'
VERTICAL SCALE: 1" = 4'

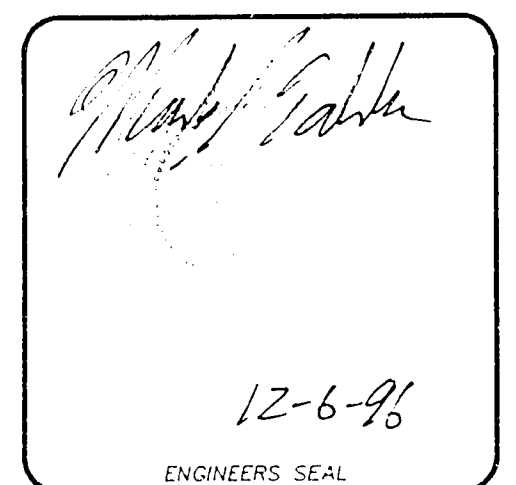

6600 West Charleston Blvd.
Las Vegas, Nevada 89102
Tel: 702/734-6444
Fax: 702/734-7758
RUST BUCKLEY
BUCKLEY &
BERNIGAN
ENGINEERING - PLANNING - SURVEYING - CONSTRUCTION SERVICES

PLASTER DEVELOPMENT
SANTA BARBARA

DE LA VINA PLACE/STORKE LN.
PLAN AND PROFILE
UNIT 1

Job Number
7245.693
Sheet Number
9 OF 12
Scale
1" = 40'
File No.
693
Drawn by
JAH/MS
Checked by
ARZ
Date
OCT. 3, 1994
PLOT DATE: 07-22-96

REVISIONS
No. Description Date Init. Appr.
12/16/96 MJP ALJ 1-2-97
Date Init. Appr.

revised 107Y-4379-1