
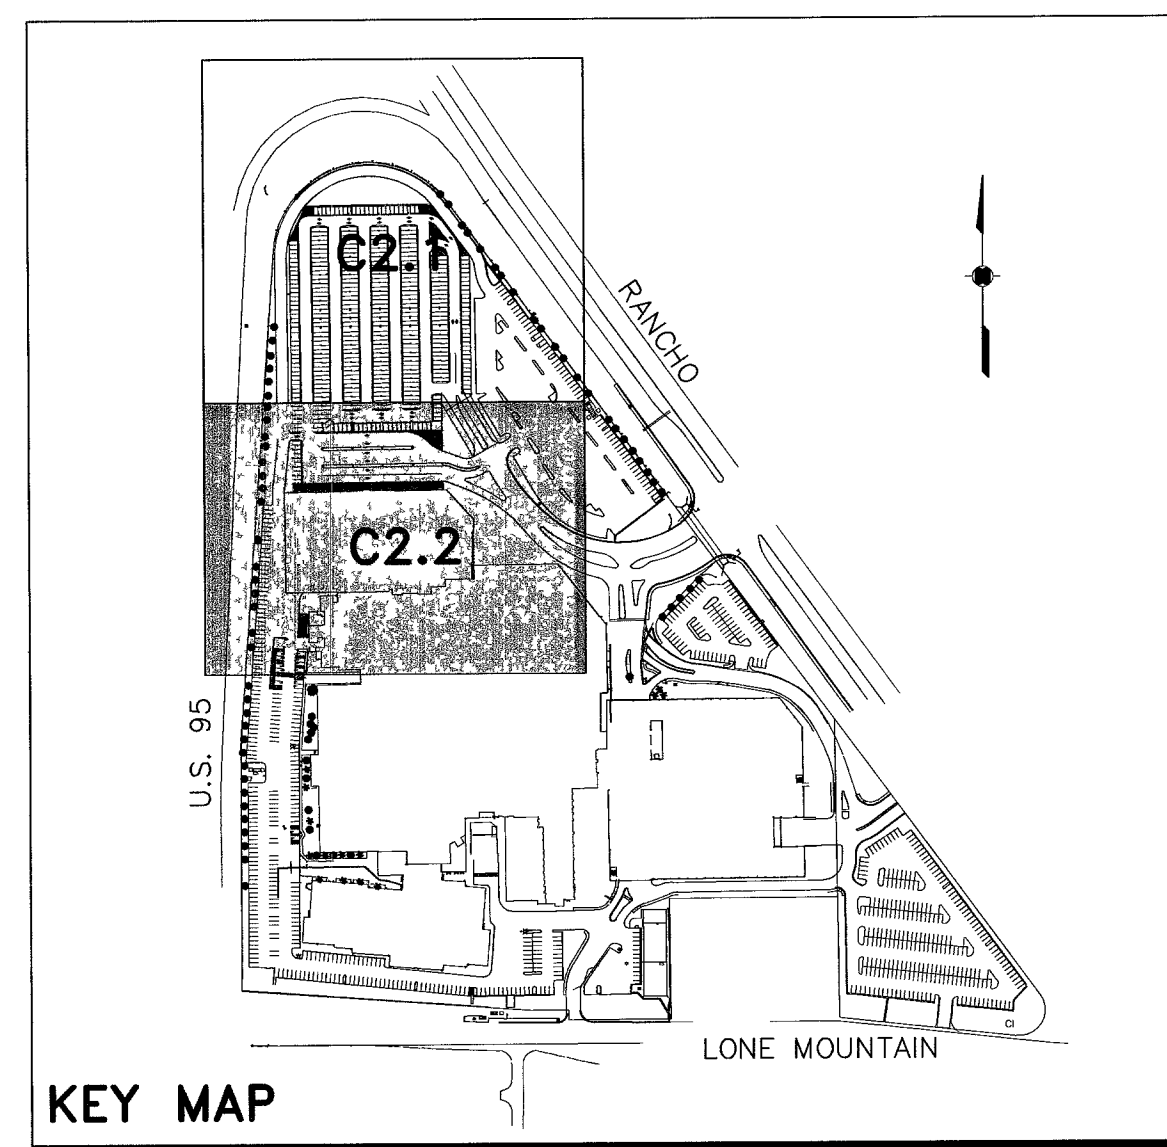


This site plan illustrates a proposed development consisting of a large rectangular building labeled "PROPOSED GARAGE" with a finished floor elevation of FF=2325.50. To the south of the garage is a larger, irregularly shaped building labeled "PROPOSED CASINO EXPANSION" with a finished floor elevation of FF=2325.70. Further south is an "EXISTING CASINO" building, also with a finished floor elevation of FF=2325.70. The plan includes various site details: a parking lot with 10 spaces to the west of the garage; a series of parking spaces and a ramp to the east of the casino expansion; a road with a dashed center line and a solid edge line to the south; and a utility easement or boundary line to the east. The plan is annotated with numerous labels: "C1" through "C11" for corners and "L1" through "L13" for lot lines. A north arrow is located in the upper right corner. The entire site is bounded by a dashed line, likely representing a property boundary or easement.

Profile view of the proposed road showing elevations and a scale of 1 inch = 30 feet.

 

SOUTH 89°51'11" WEST, BEING THE SOUTH LINE OF THE SOUTHEAST QUARTER (SE 1/4) OF THE SOUTHEAST QUARTER (SE 1/4) OF SECTION 34, TOWNSHIP 19 SOUTH, RANGE 60 EAST, M.D.M., CLARK COUNTY, NEVADA, AS SHOWN ON FILE 52 OF SURVEYS, AT PAGE 33, OFFICIAL RECORDS OF CLARK COUNTY, NEVADA.

CLARK COUNTY VERTICAL CONTROL POINT "8LV90 34SEE6", BEING A CITY OF LAS VEGAS RIVET AND ROUND PLATE IN TOP OF CURB, NORTHWEST CORNER OF RANCHO DR. AND SANTA FE, IN FRONT OF SANTA FE STATION HOTEL.

ELEVATION: 2323.29 (FEET)
708.140 (METERS)
NORTH AMERICAN VERTICAL DATUM OF 1988 (NAVD'88).

LINE TABLE		
LINE	LENGTH	BEARING
L1	28.46	S89°22'08"W
L2	30.76	S89°22'08"W
L3	45.72	N00°37'52"W
L4	47.59	S70°33'49"W
L5	65.48	S30°37'52"W
L6	84.03	S30°37'52"W
L7	84.79	S30°37'52"W
L8	76.20	S30°37'52"W
L9	198.06	S04°08'20"W
L10	5.01	N89°22'23"W
L11	14.08	N03°55'50"W
L12	13.90	S85°52'01"W
L13	340.75	S04°08'20"W

CURVE TABLE				
CURVE	LENGTH	RADIUS	TANGENT	DELTA
C1	32.66	19.50	21.64	95°57'18"
C2	18.81	19.50	10.21	55°15'58"
C3	27.52	29.50	14.85	53°26'45"
C4	1.92	3.50	0.98	31°21'20"
C5	17.28	5.50	INFINITE	180°00'00"
C6	14.61	175.50	7.31	4°46'11"
C7	49.62	30.00	32.61	94°45'57"
C8	43.44	29.09	26.92	85°33'26"
C9	7.84	5.00	4.98	89°47'51"
C10	10.41	7.00	6.44	85°13'49"
C11	11.58	7.00	7.61	94°46'11"

SAFETY ALERT

Call
Before You
Overhead
1-702-593-6111

Avoid cutting underground utility lines. It's costly.

**Call
before you
Dig**

1-800-227-2600

Date: October 13, 2025 - 10:03am / User: TonyOrtiz
 Path: K:\C\Win\952494\ISA 1000\3rd\4 Fe North Expansion\Drawings\PHASE5\TDS\CADD\545500H-C.dwg / Xref: 5455000BM_5455000VA_5455000TB
 Content: This document contains confidential information and is intended for the specific purpose and client for which it was prepared. Release of this document without written authorization and acceptance by Kinney-Horn and Associates, Inc. shall be without liability to Kinney-Horn and Associates, Inc.

84191

 C22 SHEET 5 OF 9 SHEETS CLV No 107V 337/-N-1	DRAWN BY: <u>AJO</u> <u>10/13/05</u>	HORIZONTAL CONTROL PLAN 2	STATION CASINOS, INC. 3311 MEADE AVENUE LAS VEGAS, NEVADA 89102-7803	 Kimley-Horn © 2005 and Associates, Inc. Engineering, Planning, and Environmental Consultants 1050 East Flamingo Road Suite 5-210 Las Vegas, Nevada 89119 Tel No (702) 734-5666 Fax No (702) 735-6949	REV	DATE	BY	REVISION
	DESIGNED BY: <u>JRW</u> <u>10/13/05</u>							
	CHECKED BY: <u>JRW</u> <u>10/13/05</u>							
	PROJECT NO: <u>092545000</u>							
	SCALE: <u>1"=30'</u>							