


DISCLAIMER NOTE:
 UTILITY LOCATIONS SHOWN HEREON ARE APPROXIMATE ONLY. IT SHALL BE THE CONTRACTOR'S RESPONSIBILITY TO DETERMINE THE EXACT HORIZONTAL AND VERTICAL LOCATION OF ALL EXISTING UNDERGROUND OR OVERHEAD UTILITIES PRIOR TO COMMENCING CONSTRUCTION. NO REPRESENTATION IS MADE THAT ALL EXISTING UTILITIES ARE SHOWN HEREON. THE ENGINEER ASSUMES NO RESPONSIBILITY FOR UTILITIES NOT SHOWN OR UTILITIES NOT SHOWN IN THEIR PROPER LOCATION. CONTRACTOR TO NOTIFY ENGINEER OF ANY CHANGES OR DISCREPANCIES.

Avoid overhead power line contact. It's costly.
Call before you Overhead
 1-702-227-2929
 Nevada Power Environment and Safety Services Department

Call before you Dig
 Avoid hitting underground utility lines. It's costly.
Call 811
 1-800-227-2600
 CLARK COUNTY TRAFFIC OPERATIONS 1-702-455-7544

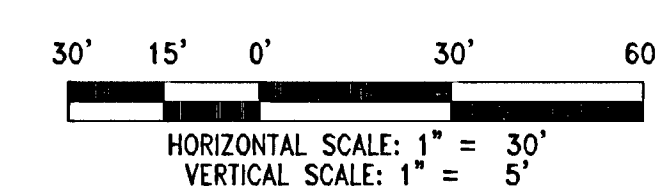

BENCHMARK
 CITY OF LAS VEGAS BENCHMARK No. 7LV09 34C4
 A RIVET AND PLATE IN THE TOP OF CURB AT THE NORTHEAST CORNER OF PASCO MIST DR AND DESERT MOON DR.
 ELEVATION=997.024 METERS (NAVD'88)
 ELEVATION=3271.07 US SURVEY FEET (NAVD'88)

BASIS OF BEARINGS
 SOUTH 83°00'00" WEST BEING THE BEARING OF THE CENTERLINE OF PASCO BREEZE DRIVE AS SHOWN BY MAP THEREOF ON FILE IN THE CLARK COUNTY RECORDER'S OFFICE IN BOOK 121, PAGE 12 OF PLATS

NOTE
 SEE SHEET P-2 FOR CENTERLINE DATA, CURB DATA AND UTILITY PROFILES.

STATION	LEFT CURB	CENTERLINE	RIGHT CURB	REV	DESCRIPTION
3365	3357.2 3356.4	3356.0 3355.0	3356.6 3356.4		
3360	3357.0 3357.0	3357.0 3357.0	3357.0 3357.0		
3355	3355.6 3355.30	3355.5 3355.39	3355.6 3355.30		
3350	3353.2 3353.02	3353.0 3353.11	3353.2 3353.02		
3345	3349.9 3348.64	3349.8 3348.73	3349.9 3348.64		
3340	3347.1 3347.07	3347.0 3347.16	3347.1 3347.07		
3335	3344.9 3345.78	3345.0 3345.87	3344.9 3345.78		
3330	3342.0 3342.0	3342.0 3342.3	3342.0 3342.0		

TOLL BROTHERS INC.
 1140 TOMS CENTER BLVD SUITE 250
 PHOENIX, AZ 85016
 PHONE: 702-242-8800 FAX: 702-242-9610

RCI Engineering
 3281 South Highland Drive, Suite 410, Las Vegas, NV 89109
 PH: 702.453.0800 FAX: 702.453.0801

NEVADA

**SANTALUZ AT SUMMERLIN VILLAGE 23A
 PARCELS ES-1 AND WS-1
 PLAN AND PROFILE
 PUERTO REAL COURT**

IMPROVEMENT PLANS FOR

PROFESSIONAL ENGINEER
 JOHN I. LAND
 Exp. 12/31/2013
 CIVIL
 No. 16441
 4/22/2013

DRAWING
P-9
 SH 19 OF 99
 CLV PROJECT NUMBER
 48157

DATE: April 22, 2013
 HORIZ. SCALE: 1" = 30'
 VERT. SCALE: N/A
 DRAWN BY: CLT
 DESIGNED BY: CLT
 CHECKED BY: JLL
 APPROVED BY: JLL
 PROJECT #: 110.00013

1690

Plan # 10744984