




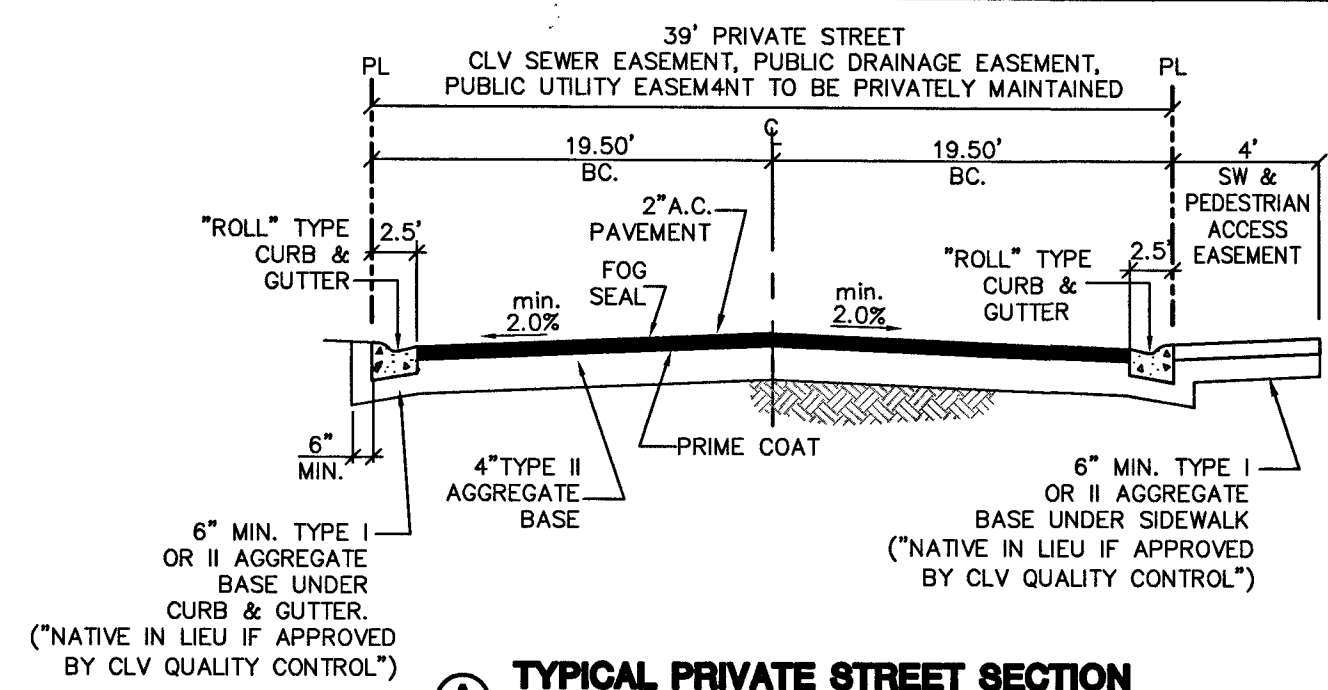


(A) TYPICAL PRIVATE STREET SECTION
N.T.S.

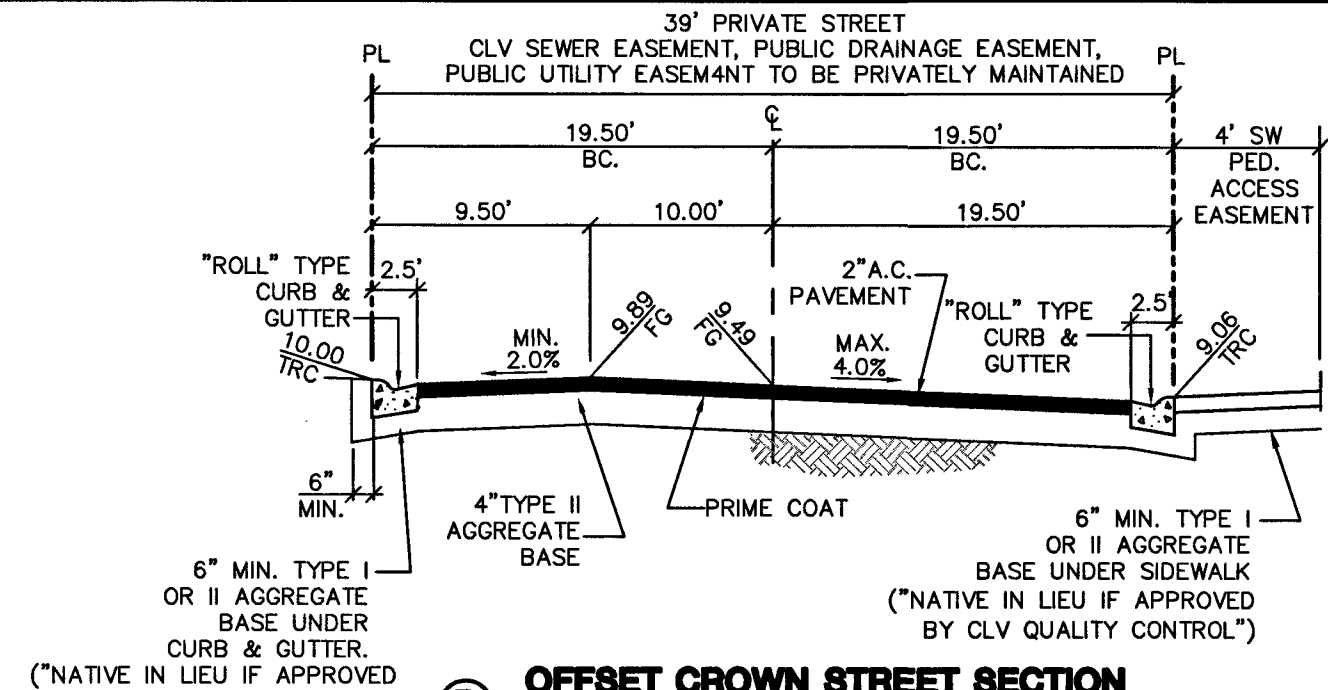


(B) OFFSET CROWN STREET SECTION
N.T.S.

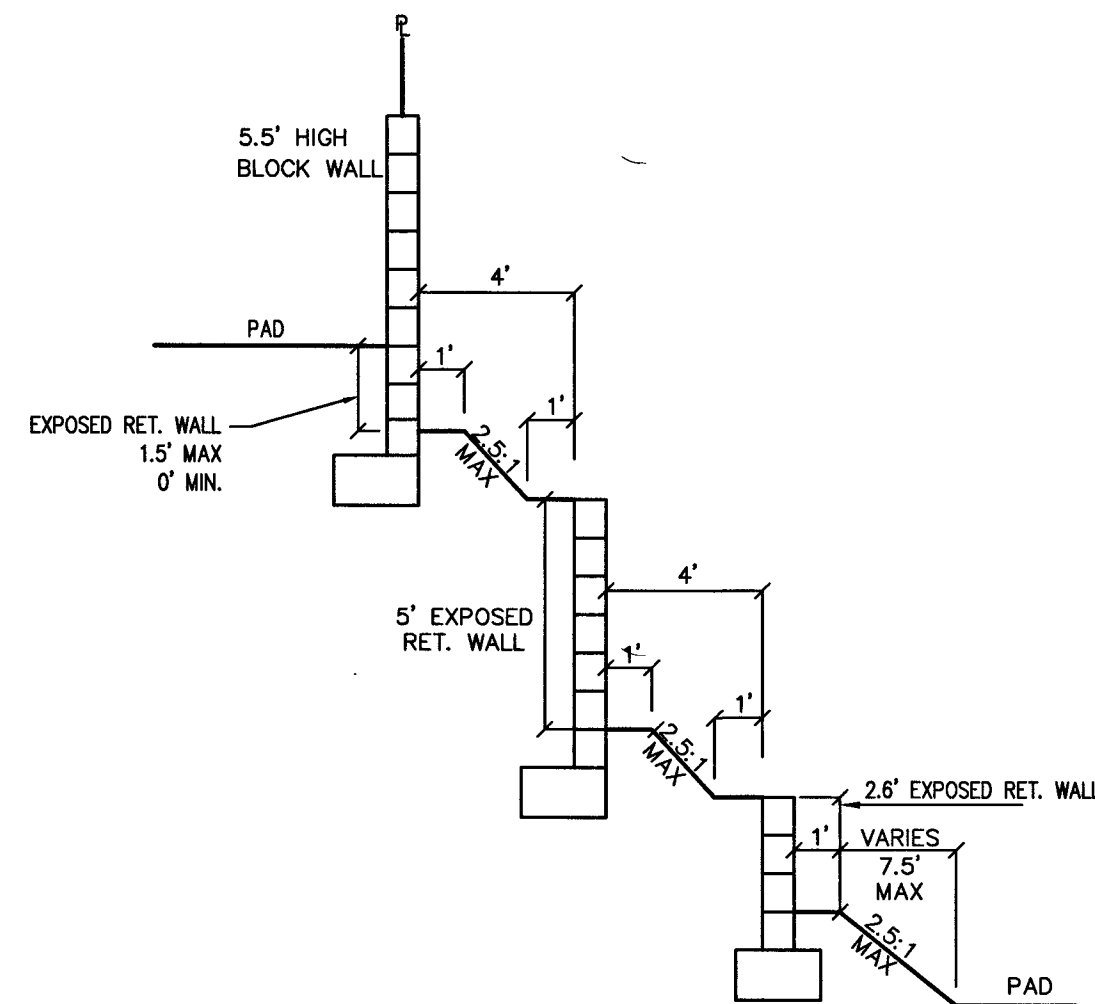


(E) REAR/SIDE YARD SECTION
N.T.S.

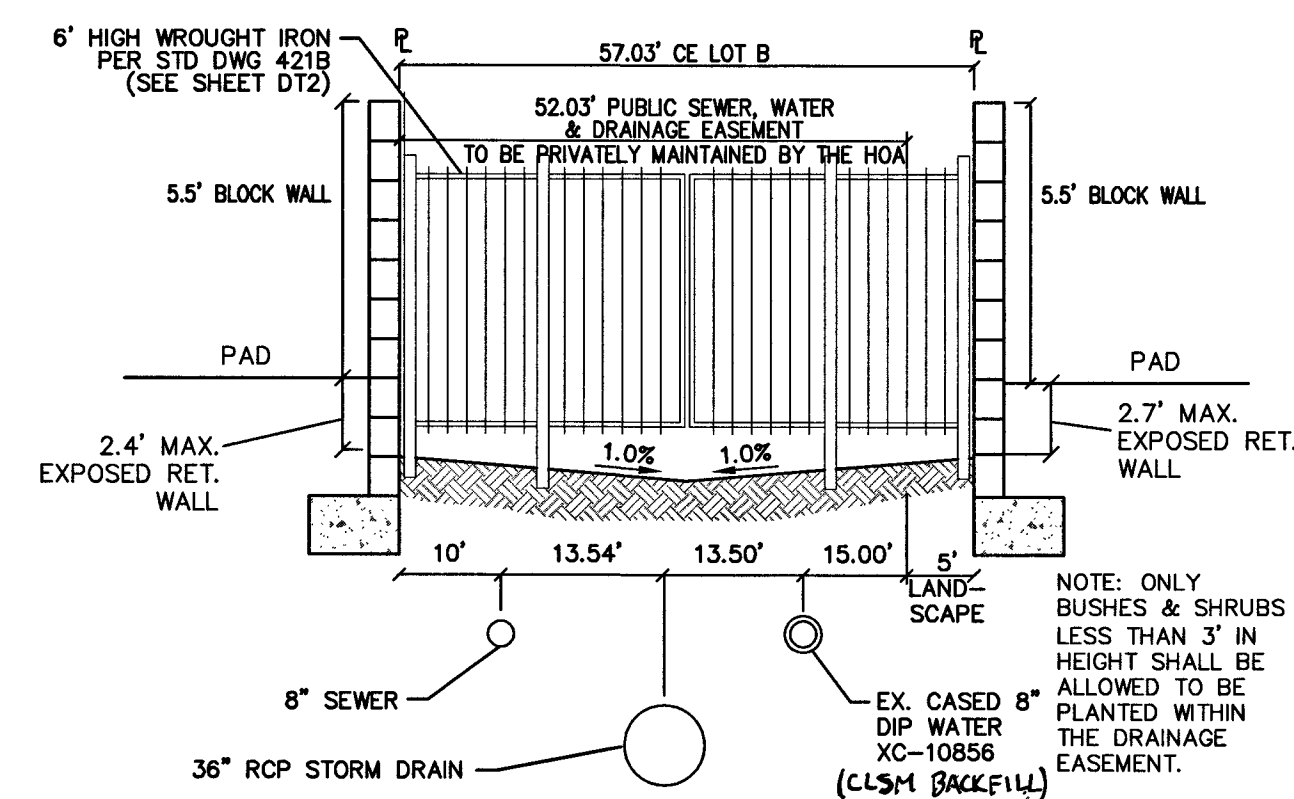


(F) 57.03' PUBLIC SEWER, WATER & DRAINAGE EASEMENT, & LANDSCAPING
TO BE PRIVATELY MAINTAINED BY THE HOA
N.T.S.

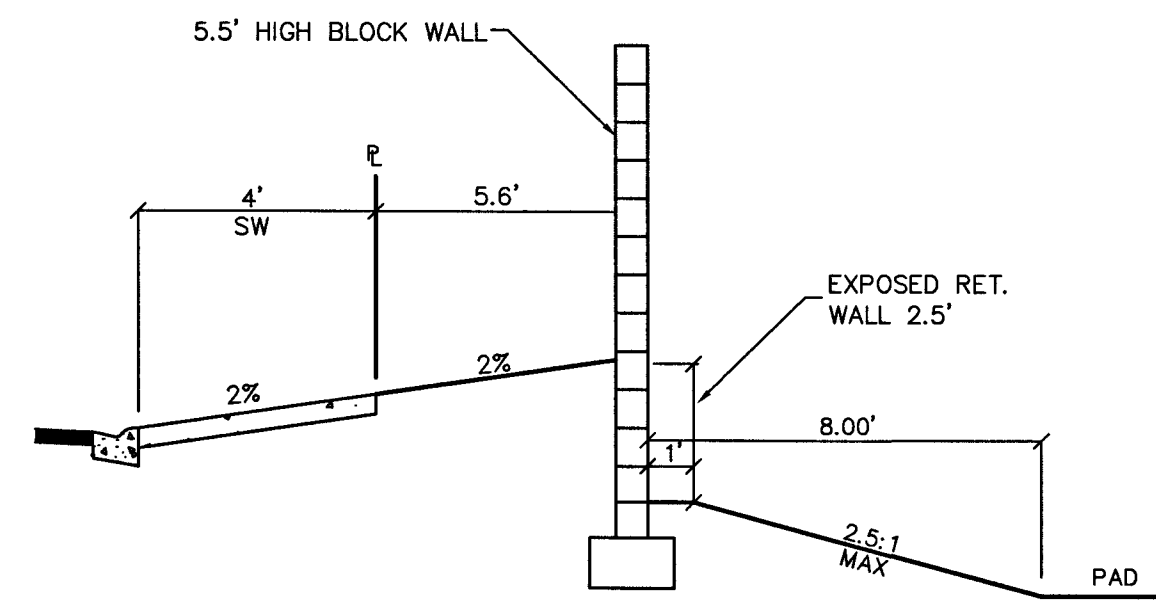


(C) CORNER SIDE LOT WALL SECTION
N.T.S.

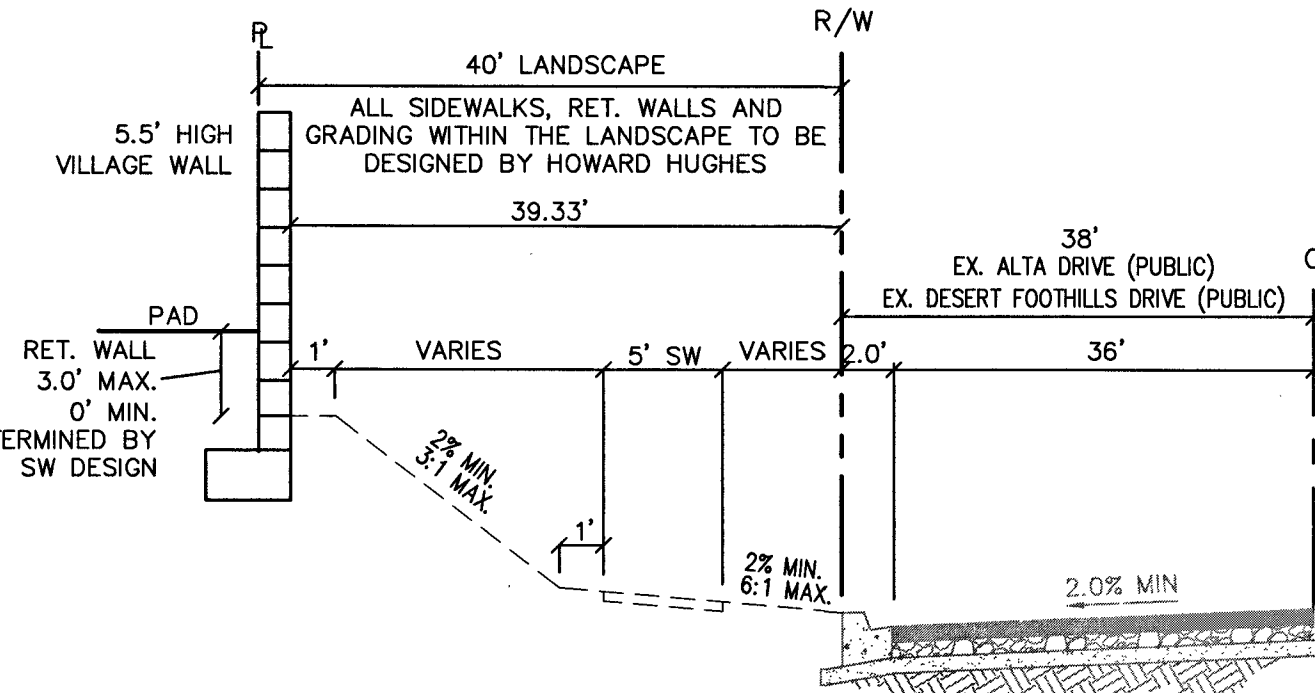


(D) SOUTH/EAST PERIMETER SECTION
N.T.S.

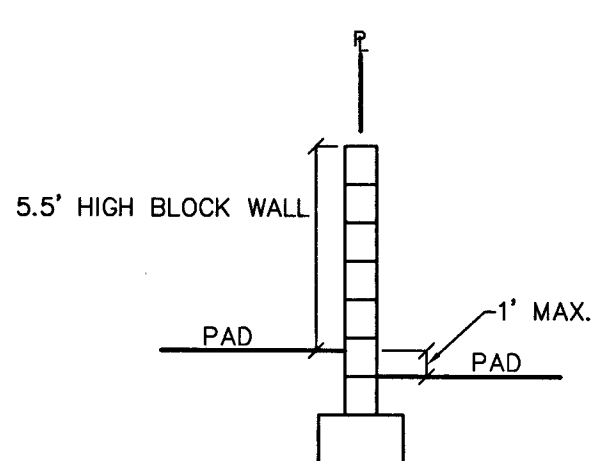


(G) SIDE LOT WALL SECTION
N.T.S.

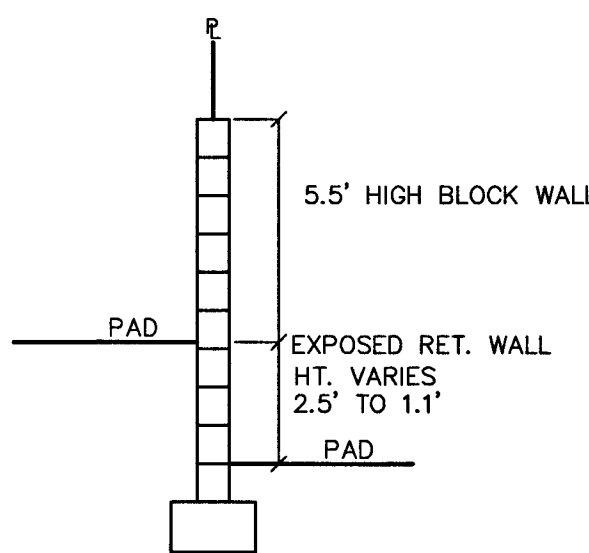


(H) SIDE LOT WALL SECTION
N.T.S.

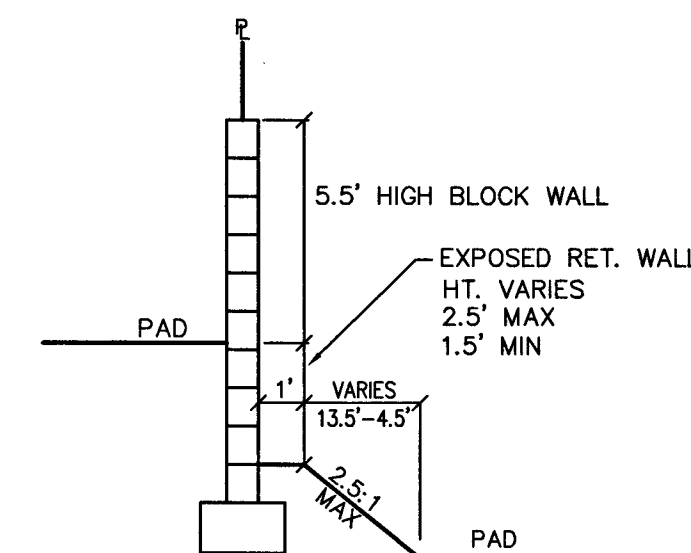


(I) REAR LOT WALL SECTION
N.T.S.

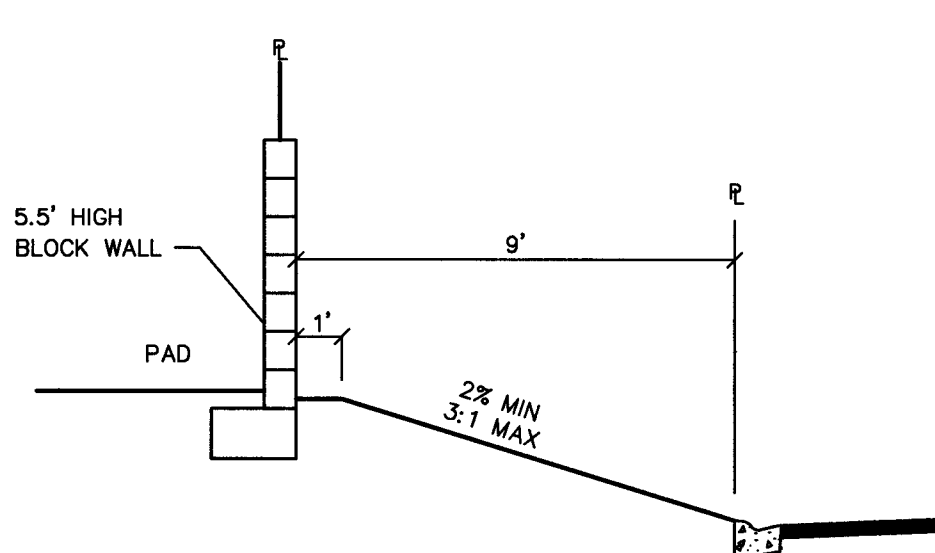


(J) CORNER SIDE LOT WALL SECTION
N.T.S.

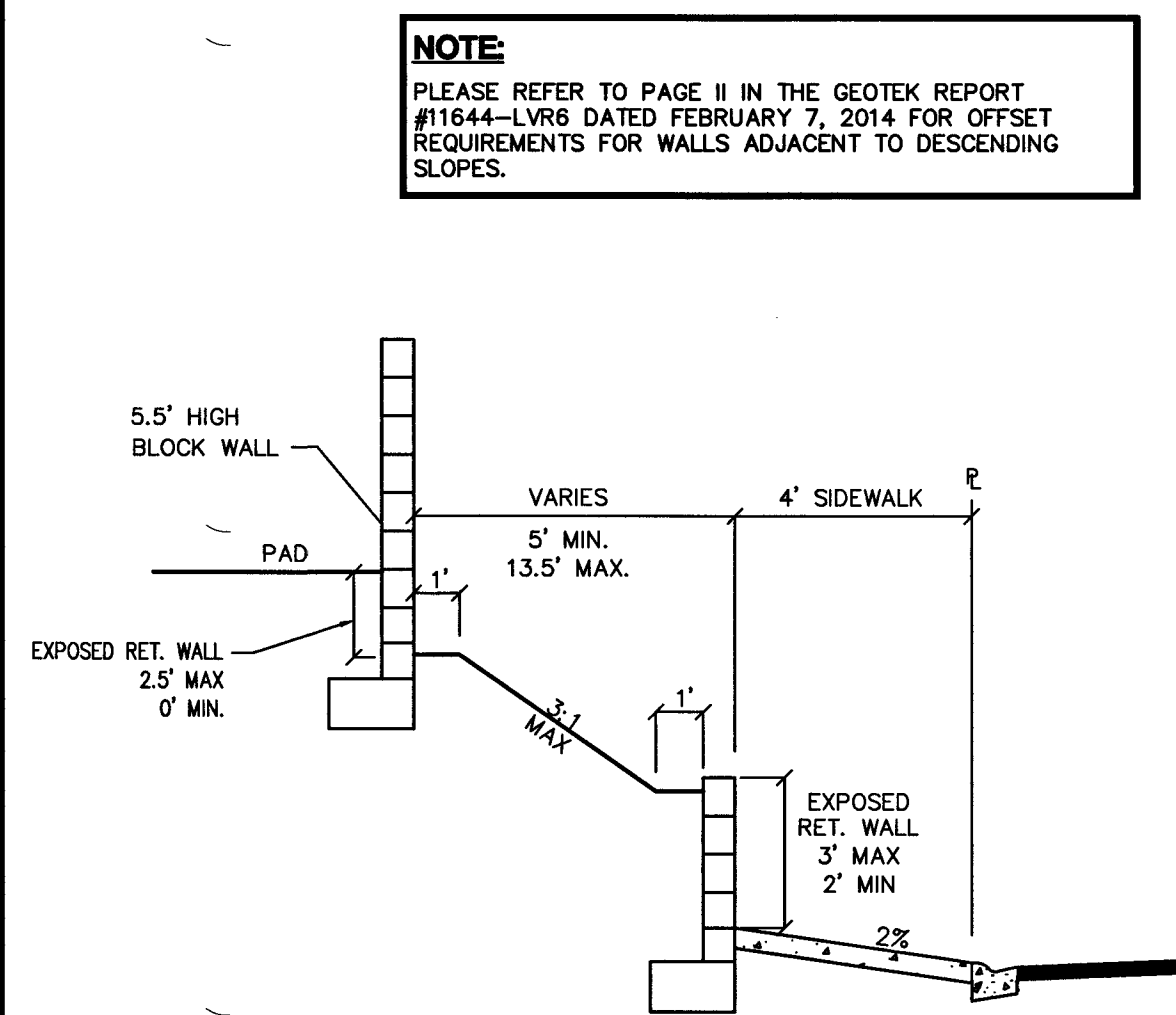


(K) CORNER SIDE LOT WALL SECTION
N.T.S.

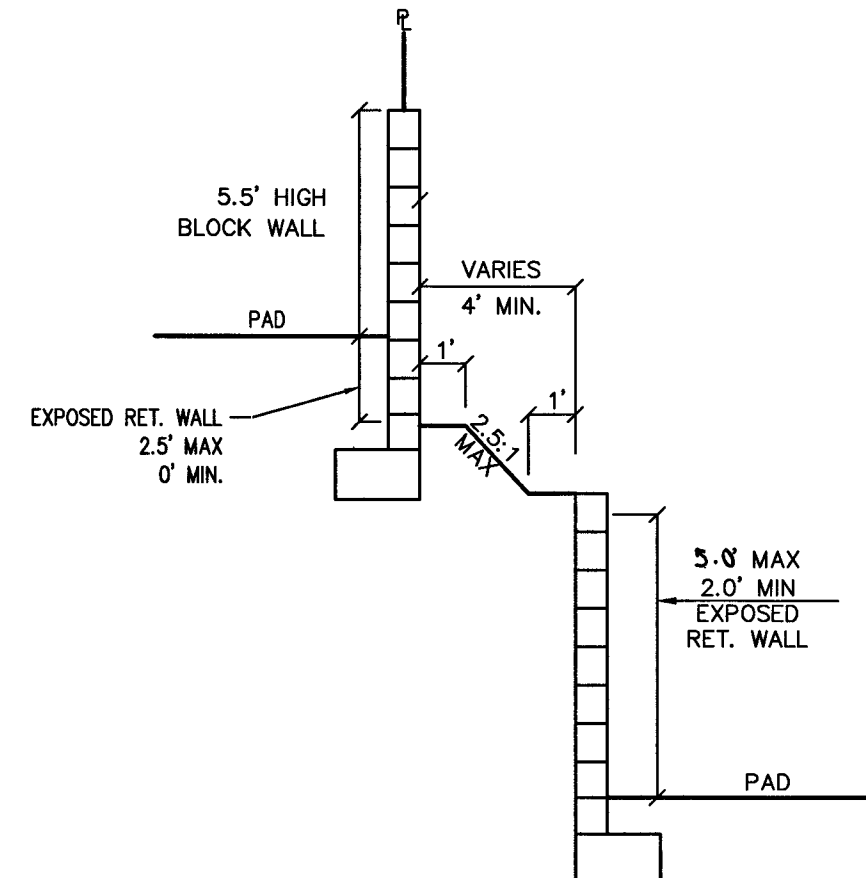


(L) REAR LOT WALL SECTION
N.T.S.

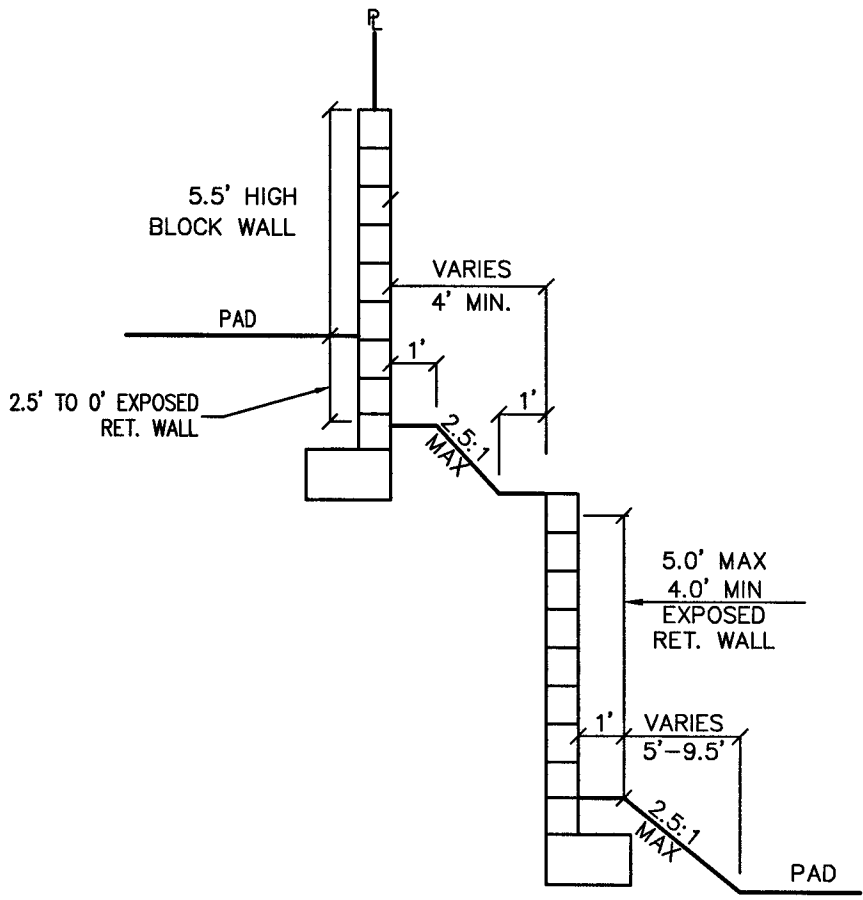


(M) REAR/SIDE LOT WALL SECTION
N.T.S.

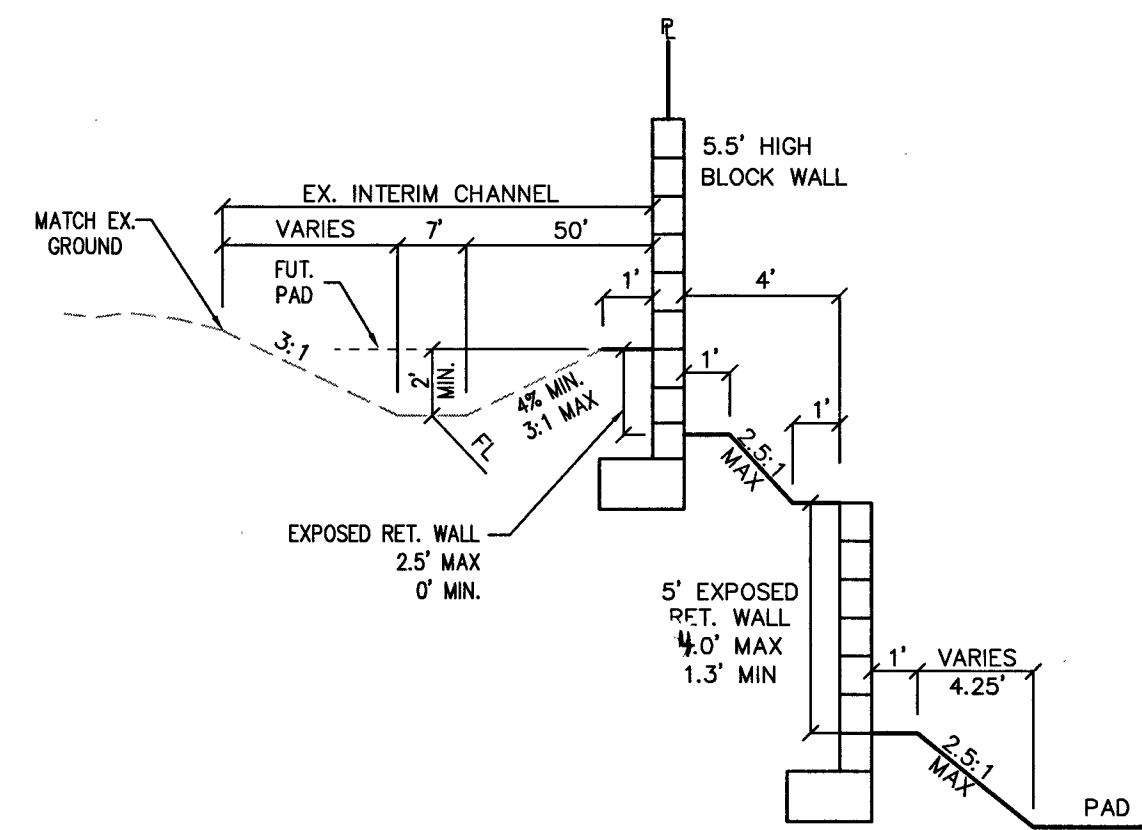


(N) REAR LOT WALL SECTION
N.T.S.

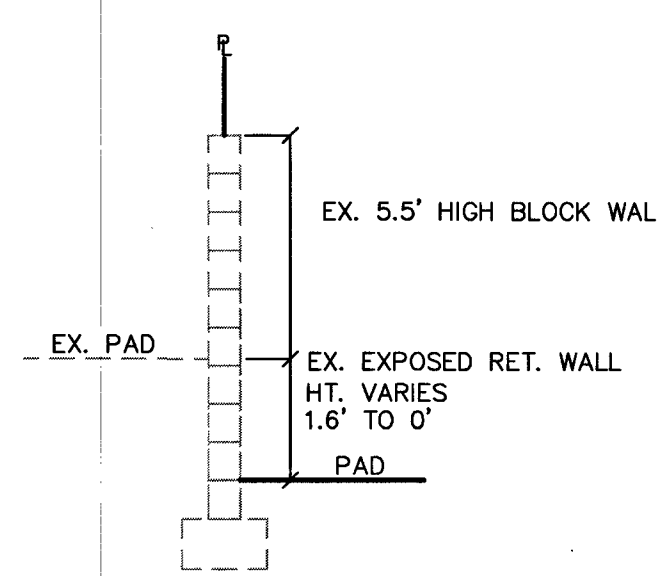

(O) SIDE LOT WALL SECTION
N.T.S.

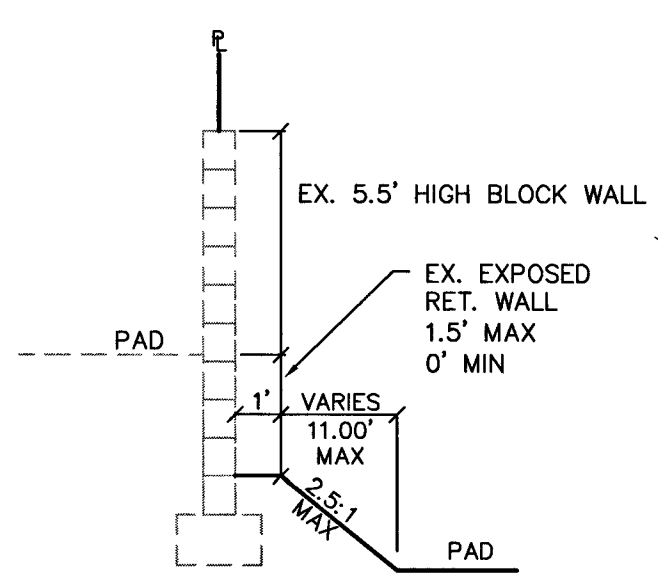

(P) REAR LOT WALL SECTION
N.T.S.

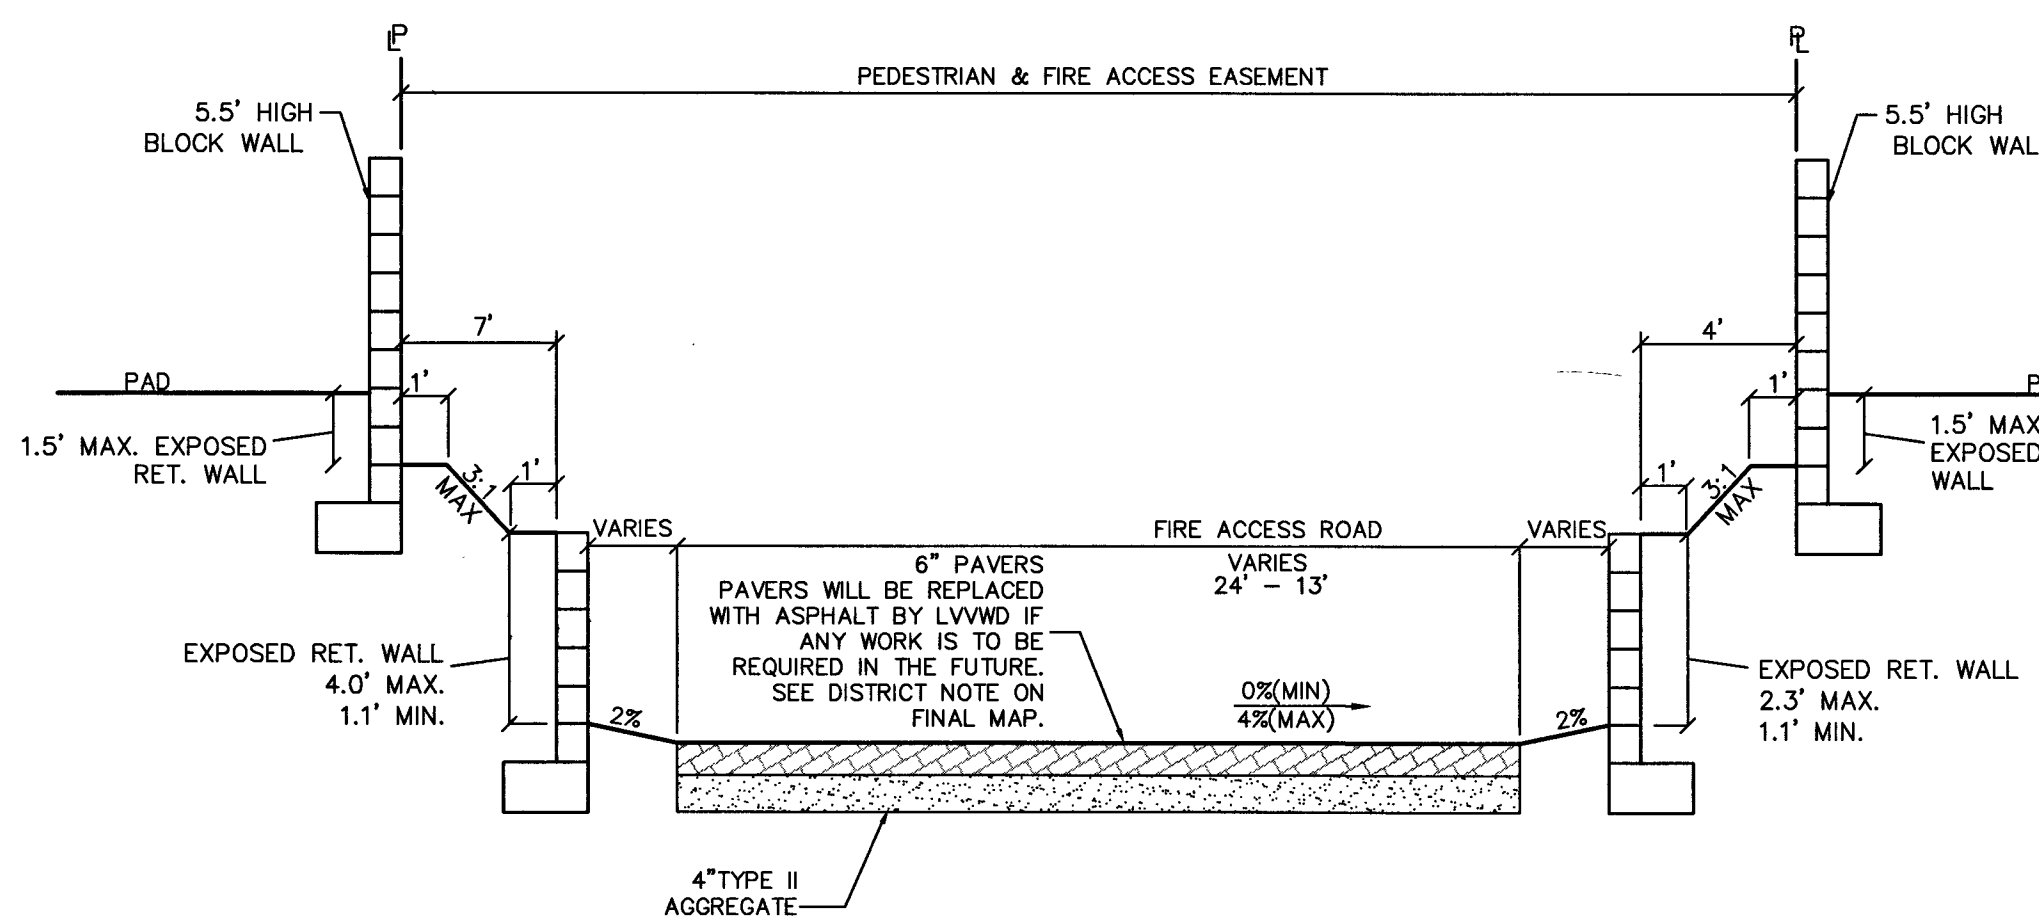

(Q) PEDESTRIAN & FIRE ACCESS SECTION

APPROVALS:
APPROVED FOR CONSTRUCTION
LAS VEGAS FIRE & RESCUE
DATE 8/3/15
PROJECT #123718
H #58945

RYLAND HOMES
8925 WEST RUSSELL ROAD, SUITE 200
LAS VEGAS, NEVADA 89148
(702) 385-7500

DETAIL SHEET 1
SUMMERLIN VILLAGE 23B
PARCEL P-SARASOTA
UNIT 3

CITY OF LAS VEGAS
2727 SOUTH RAINBOW BOULEVARD
LAS VEGAS, NEVADA 89146-5148
PH. (702) 873-7550 FAX (702) 862-2697 WEB WWW.LVNV.COM
CONSULTING ENGINEERS & PLANNERS • LAND SURVEYORS

APPROVALS:
DRAWN BY: MAR 2015
DESIGNED BY: MAR 2015
CHECKED BY: MAR 2015
PROJECT NO: 7623
SCALE: N.A.
HORIZ. VERT.
EXPIRES 06-30-16
AARON M. YAMACHUKA
PROFESSIONAL ENGINEER STATE OF NEVADA
NO. 16079
8/3/15
SHEET DT1
5 OF 22 SHEETS
DRAWING NO. 107Y5011-3