


Call before you Dig.
1-800-227-2600


Call before you Overhead
1-702-593-6111

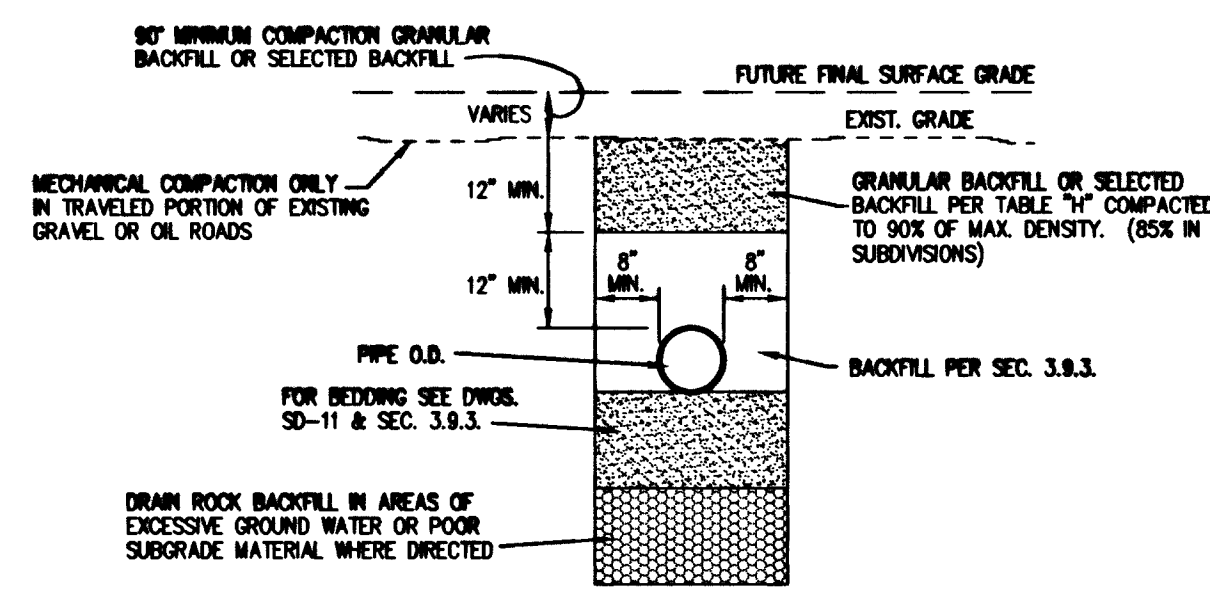

TRENCH SECTION PER C.C.S.D. #SD-16
NTS

SEWER CONTRIBUTION

AVERAGE FLOW = .0236 MGD
PEAK FLOW = .08024 MGD

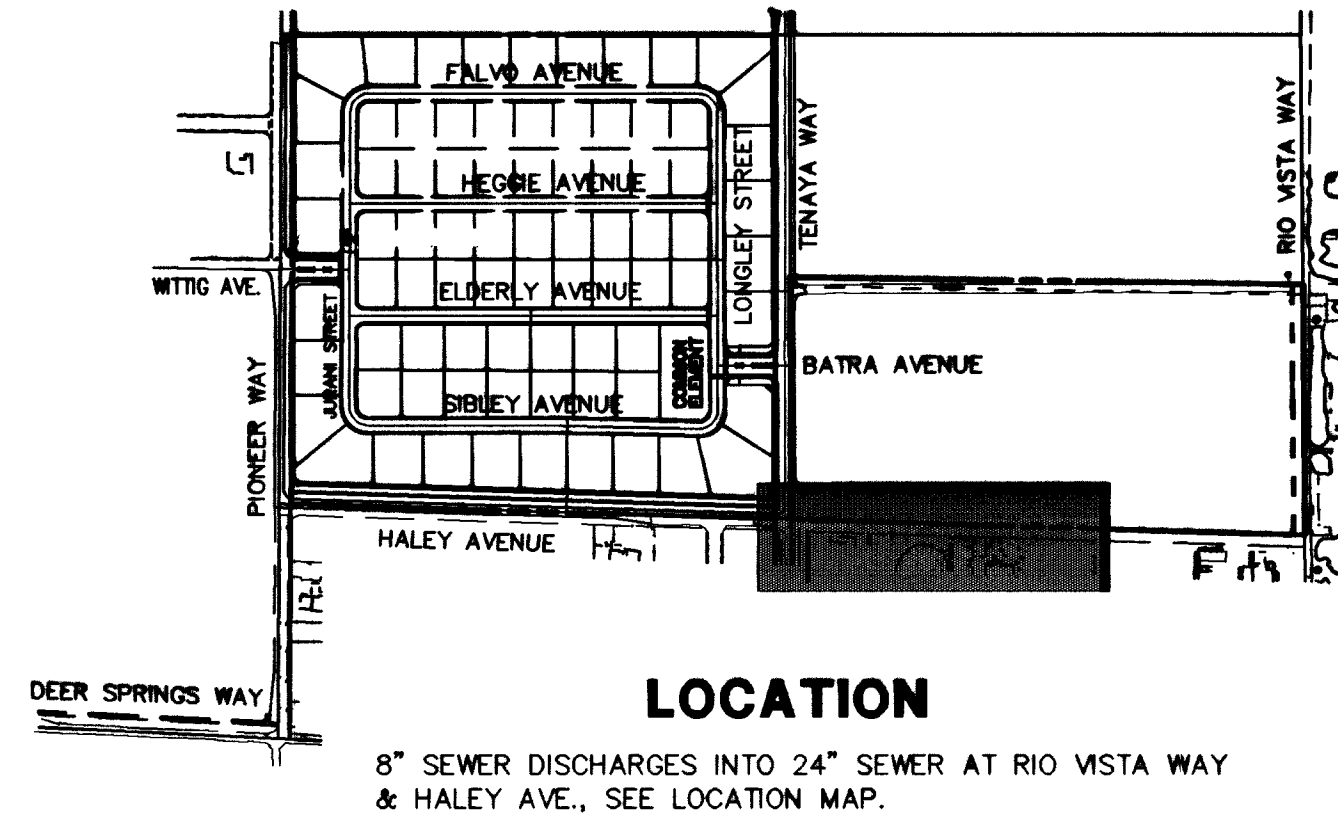


BENCHMARK

CLV BM # 48 1LV9022W6
RIVET & PLATE ON POWER-TRANS. PAD, 7535 W. DEER SPRINGS ROAD, 500' EAST OF BUFFALO DRIVE.
ELEV. = 727.8646 (METERS)
ELEV. = 2388.0020 (U.S. SURVEY FEET)
NAVD 88 DATUM

BASIS OF BEARINGS

THE BASIS OF BEARING FOR THIS SURVEY IS THE SOUTH LINE OF THE SOUTHEAST QUARTER OF THE NORTHWEST QUARTER OF SECTION 22, TOWNSHIP 19 SOUTH, RANGE 60 EAST, M.D.M., CITY OF LAS VEGAS, CLARK COUNTY NEVADA, AS SOUTH 84°59'10" EAST, AS SHOWN ON FILE 85, PAGE 38 OF SURVEYS IN THE OFFICE OF THE CLARK COUNTY, NEVADA.

REFERENCE SURVEY:
RECORD OF SURVEY FILE 85, PAGE 38 O.R.
CITY OF LAS VEGAS ANNEXATION ORD. # 4003

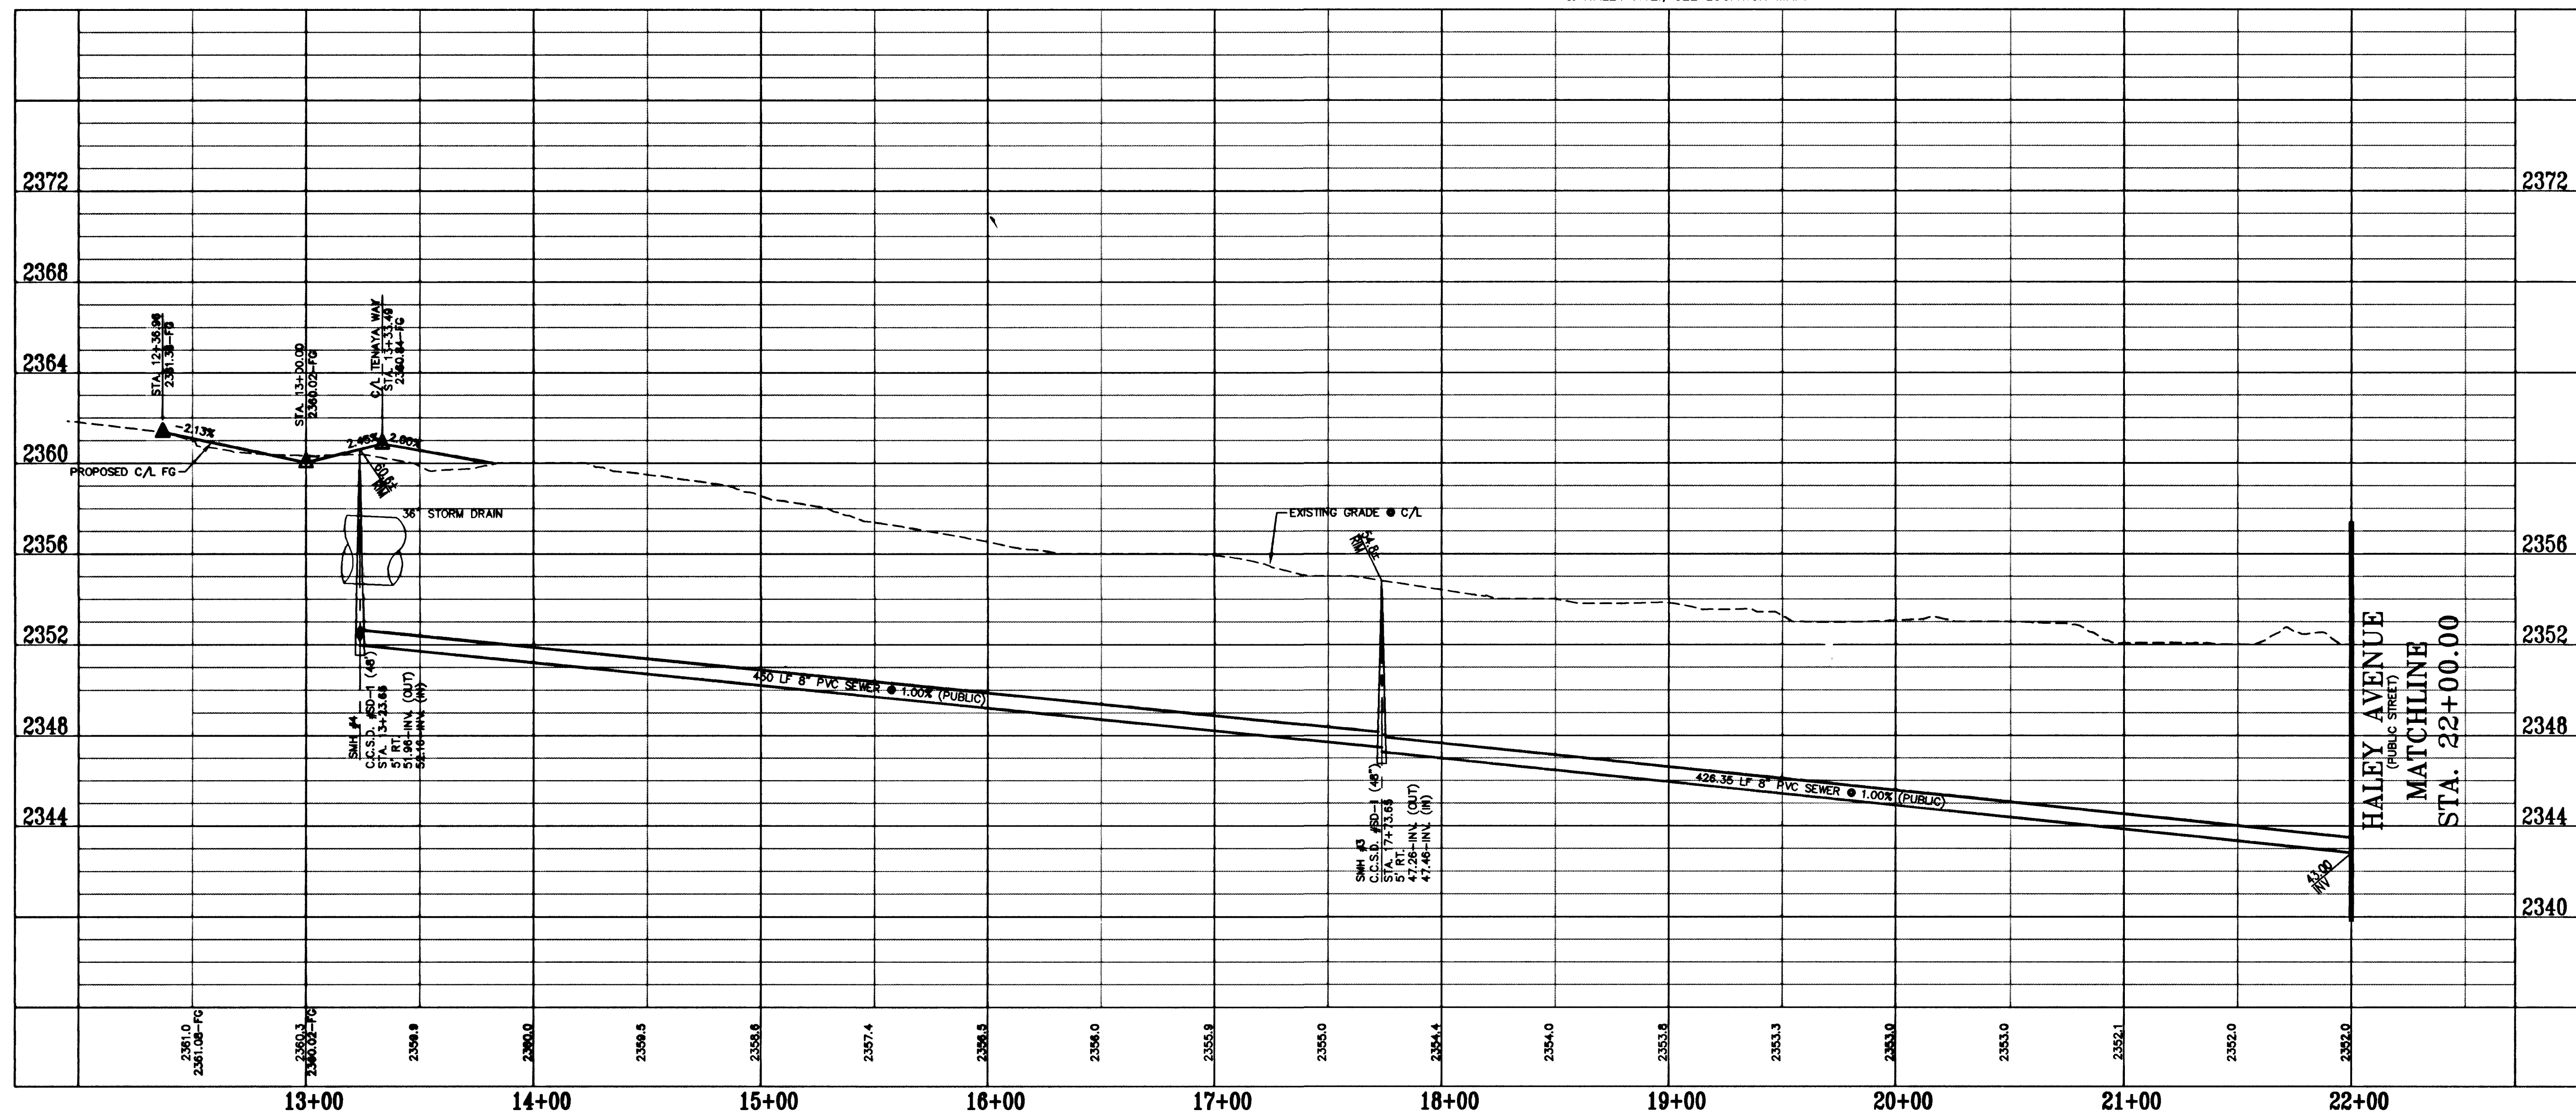


REV	DATE	BY
1	12-11-97	ROCKY
2	12-11-97	ROCKY
THE DEVELOPERS OF NEVADA
7448 WEST SARAH AVENUE
LAS VEGAS, NEVADA 89117
(702) 222-1410

HALEY AVENUE SANITARY
SEWER PLAN AND PROFILE
STA. 13+00 TO 22+00

DRAWN BY: ROCKY
DESIGNED BY: ROCKY/CHAO
CHECKED BY: GREG RIVERO
PROJECT NO.: 885-0320

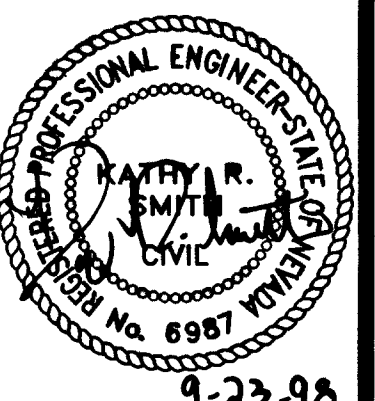

SHEET 22 OF 34 SHEETS
DRAWING NO. 307Y-4573-1