
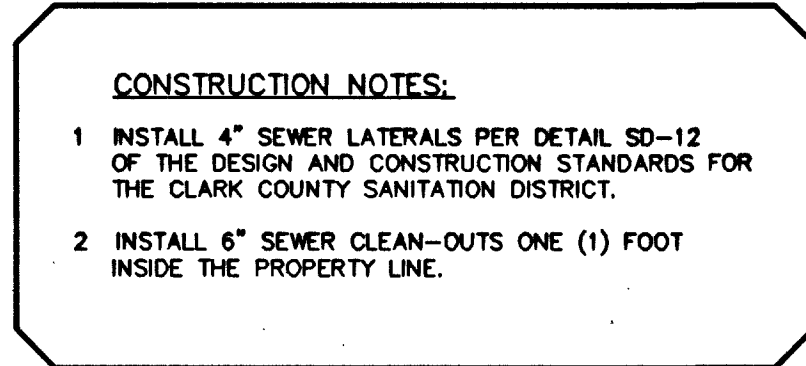


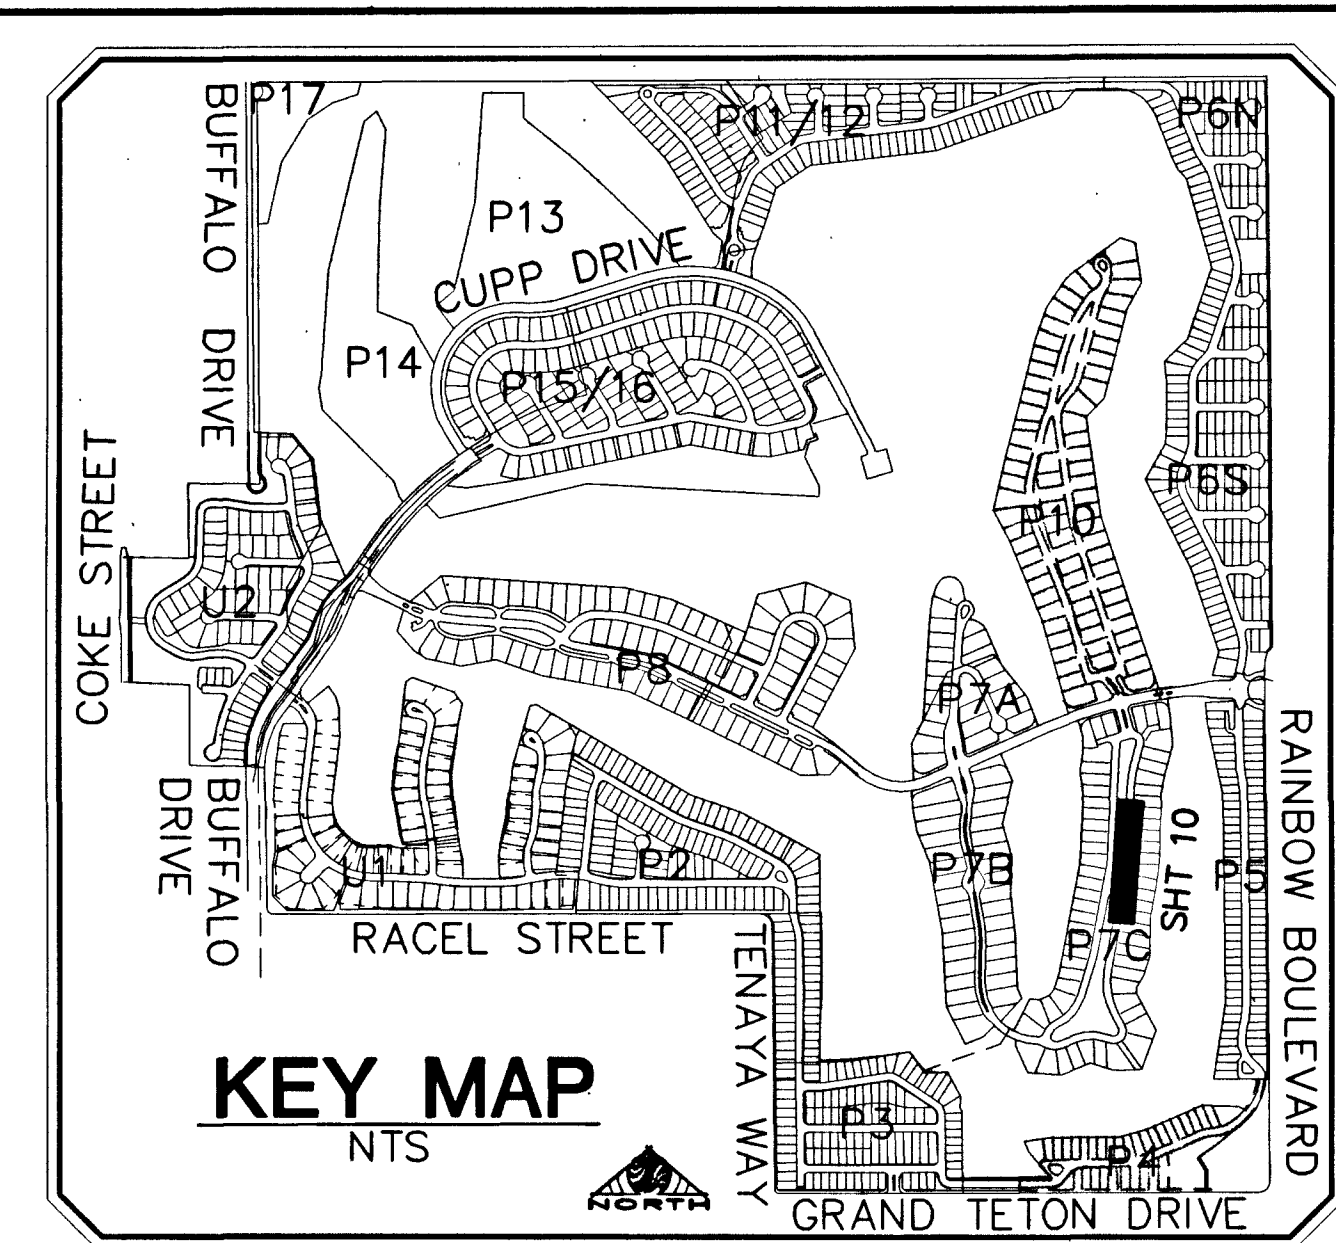

BENCHMARK

CITY OF LAS VEGAS BENCHMARK # 1LV90 9N65
BLM BRASS CAP AT BUFFALO AND IRON MOUNTAIN.
ELEVATION = 744.7290 METERS (NAVD 88)
ELEVATION = 2443.33 U.S. FEET (NAVD 88)

THE DATA SHOWN HEREON IS BASED UPON THE ABOVE
BENCHMARK PREVIOUSLY PUBLISHED WITH THE NVD0 29
ELEVATION SHOWN BELOW, TO CONVERT NGVD 29 DATUM
TO NAVD 88 DATUM ADD 2.31 FEET.

(ELEVATION USED FOR THIS PROJECT)
ELEVATION = 2441.02 U.S. FEET (NGVD29)

BASIS OF BEARING

SOUTH 00°37'59" EAST, BEARING OF THE EAST LINE OF THE
NORTHEAST (N1/4) OF SECTION 10, TOWNSHIP 19 SOUTH, RANGE
80 EAST, M.D.M., AS SHOWN BY A MAP ON FILE IN CLARK COUNTY,
NEVADA RECORDER'S OFFICE AS FILE 70, PAGE 15 OF RECORD
OF SURVEYS.

DISCLAIMER NOTE

EXISTING UTILITY LOCATIONS SHOWN HEREIN ARE APPROXIMATE ONLY. IT SHALL BE THE CONTRACTOR'S RESPONSIBILITY TO DETERMINE THE EXACT VERTICAL AND HORIZONTAL LOCATION OF ALL EXISTING UNDERGROUND UTILITIES PRIOR TO COMMENCING CONSTRUCTION. NO REPRESENTATION IS MADE THAT ALL EXISTING UTILITIES ARE SHOWN HEREON. THE ENGINEER ASSUMES NO RESPONSIBILITY FOR UTILITIES NOT SHOWN OR UTILITIES NOT SHOWN IN THEIR PROPER LOCATION.

CALL BEFORE YOU DIG: 1-800-227-2600.

Avoid cutting underground utility lines. It's costly.

**Call
before you
Dig.**

1-800-227-2600

UNDERGROUND SERVICE ALERT (USA)

Avoid hitting overhead power lines. It's costly.

**Call
before you do
Overhead**

1-702-593-6111

[illegible]

DATE :	3/12/2003
PM :	S.A.
DRAWN BY :	RTM
DESIGNED BY :	JHB
CHECKED BY :	JHB
ADA CHECKED :	
JOB NO. :	88147064
SCALE :	1"=30'

Copyright
Reseved
The Conton
omissions
property

Stantec Consulting Inc.
7251 W. Charleston Blvd.
Las Vegas NV U.S.A.
89117
Tel. 702.258.0115
Fax. 702.258.4956
www.stantec.com

Stantec

PULTE HOMES
SILVERSTONE RANCH
OFF-SITE SEWER SOUTH PARCELS 4, 7C, 10 AND CLUBHOUSE PARKING BAYTREE ST-18+00 TO 24+00 PLAN AND PROFILE

PROFESSIONAL ENGINEER
STATE OF NEVADA
SAMI ALHWAYEK
3-13-91
CIVIL
NO. 10502

SHEET 8

C.L.V. DWG. OF 14

307-4739-05