




CURVE TABLE					
CURVE	DESCRIPTION	LENGTH	RADIUS	TANGENT	DELTA
C1	BC	30.73'	20.00'	19.33'	88°04'33"
C2	BC	32.16'	20.00'	20.76'	92°12'52"
C3	BC	30.22'	20.00'	18.83'	86°58'30"
C4	BC	32.72'	20.00'	21.35'	93°73'50"

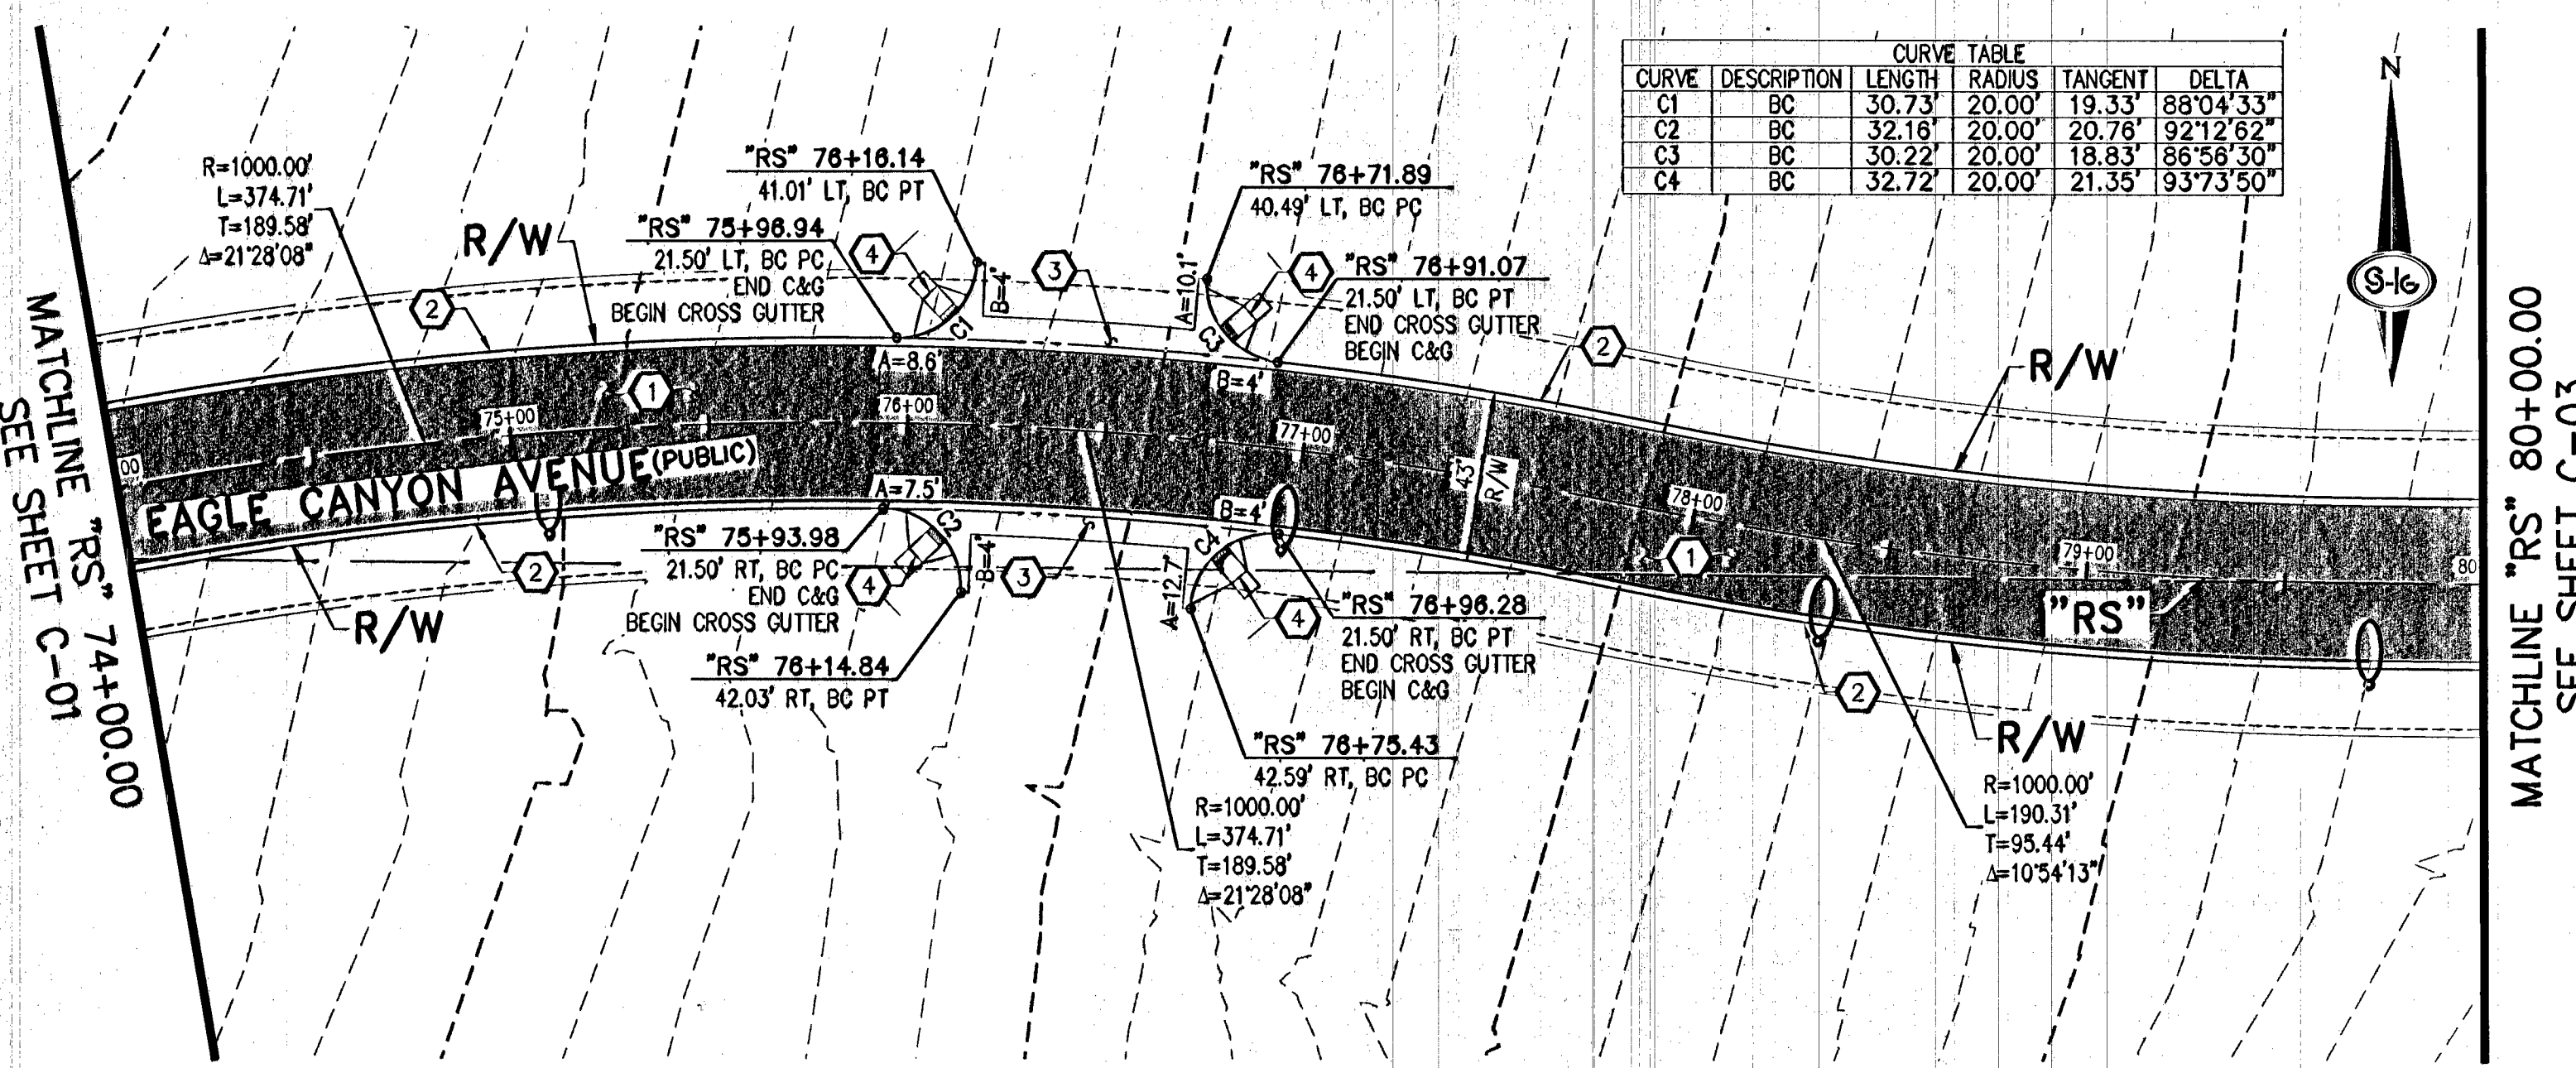


74+00 75+00 76+00 77+00 78+00 79+00 80+00

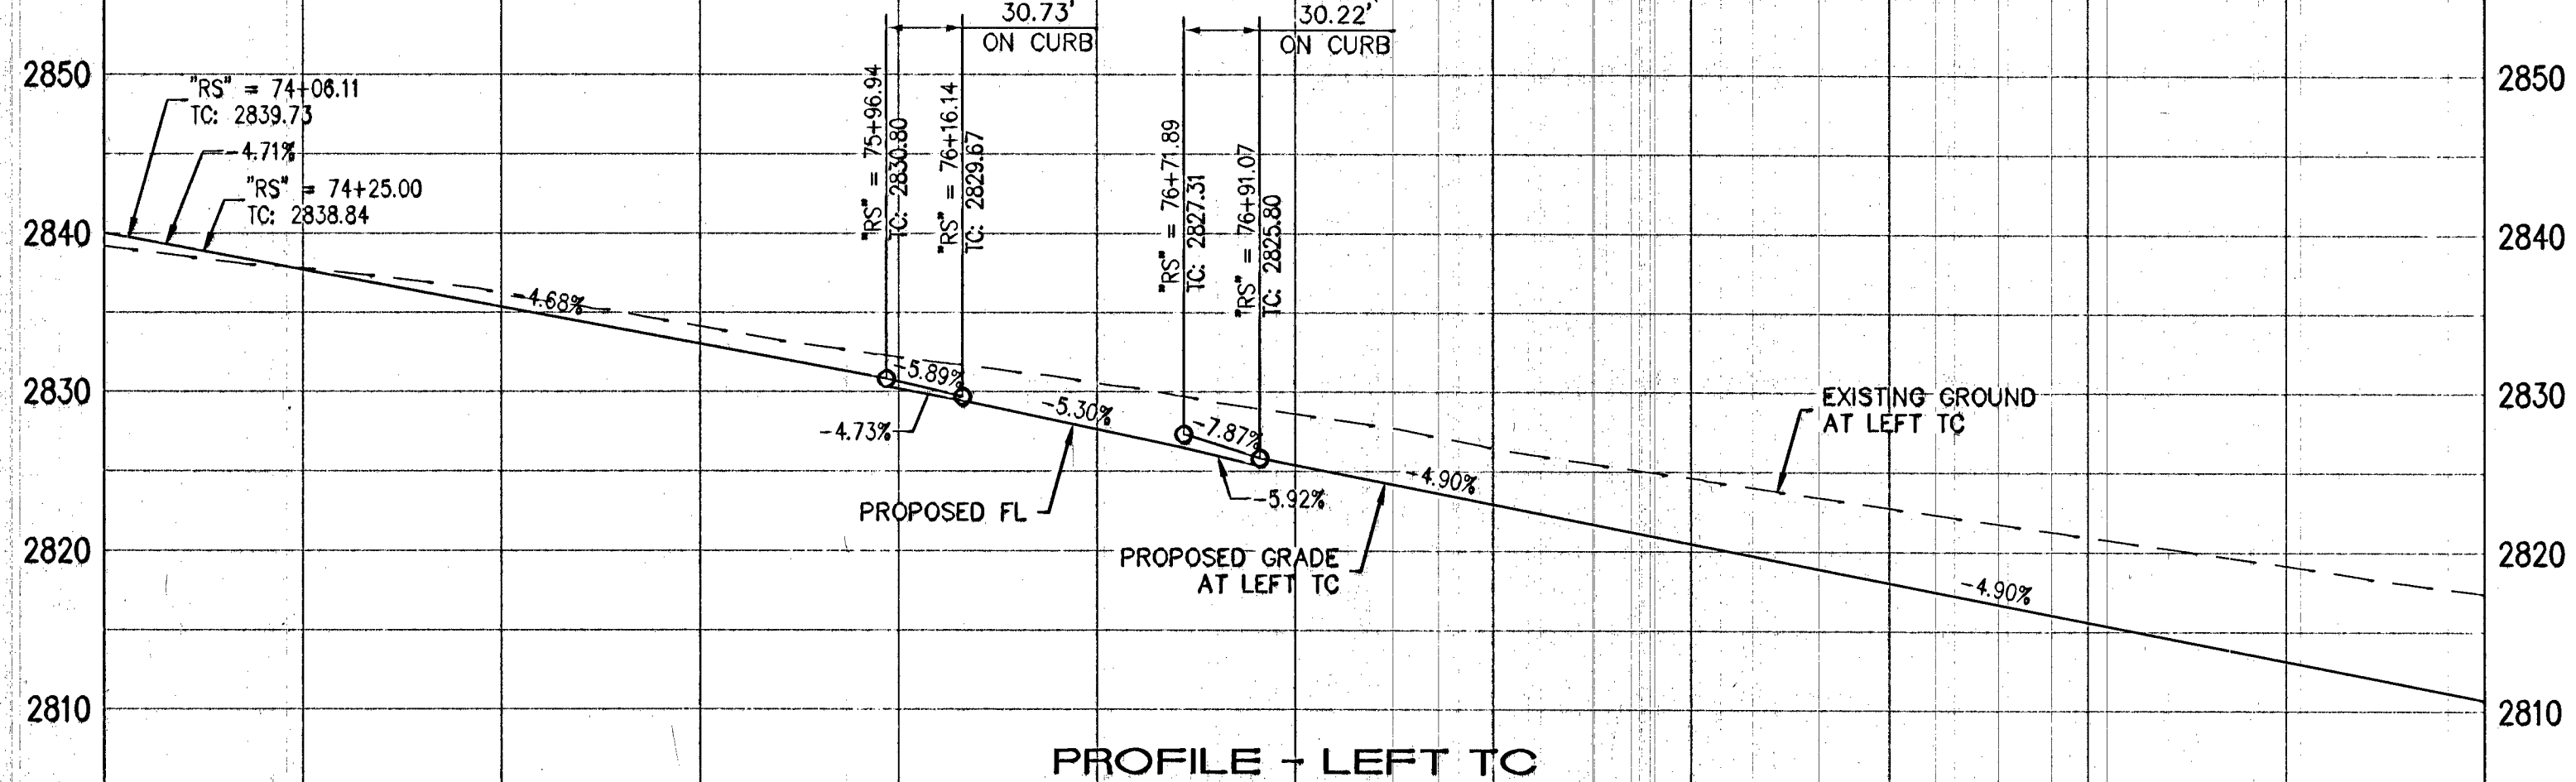

PROFILE - LEFT TC

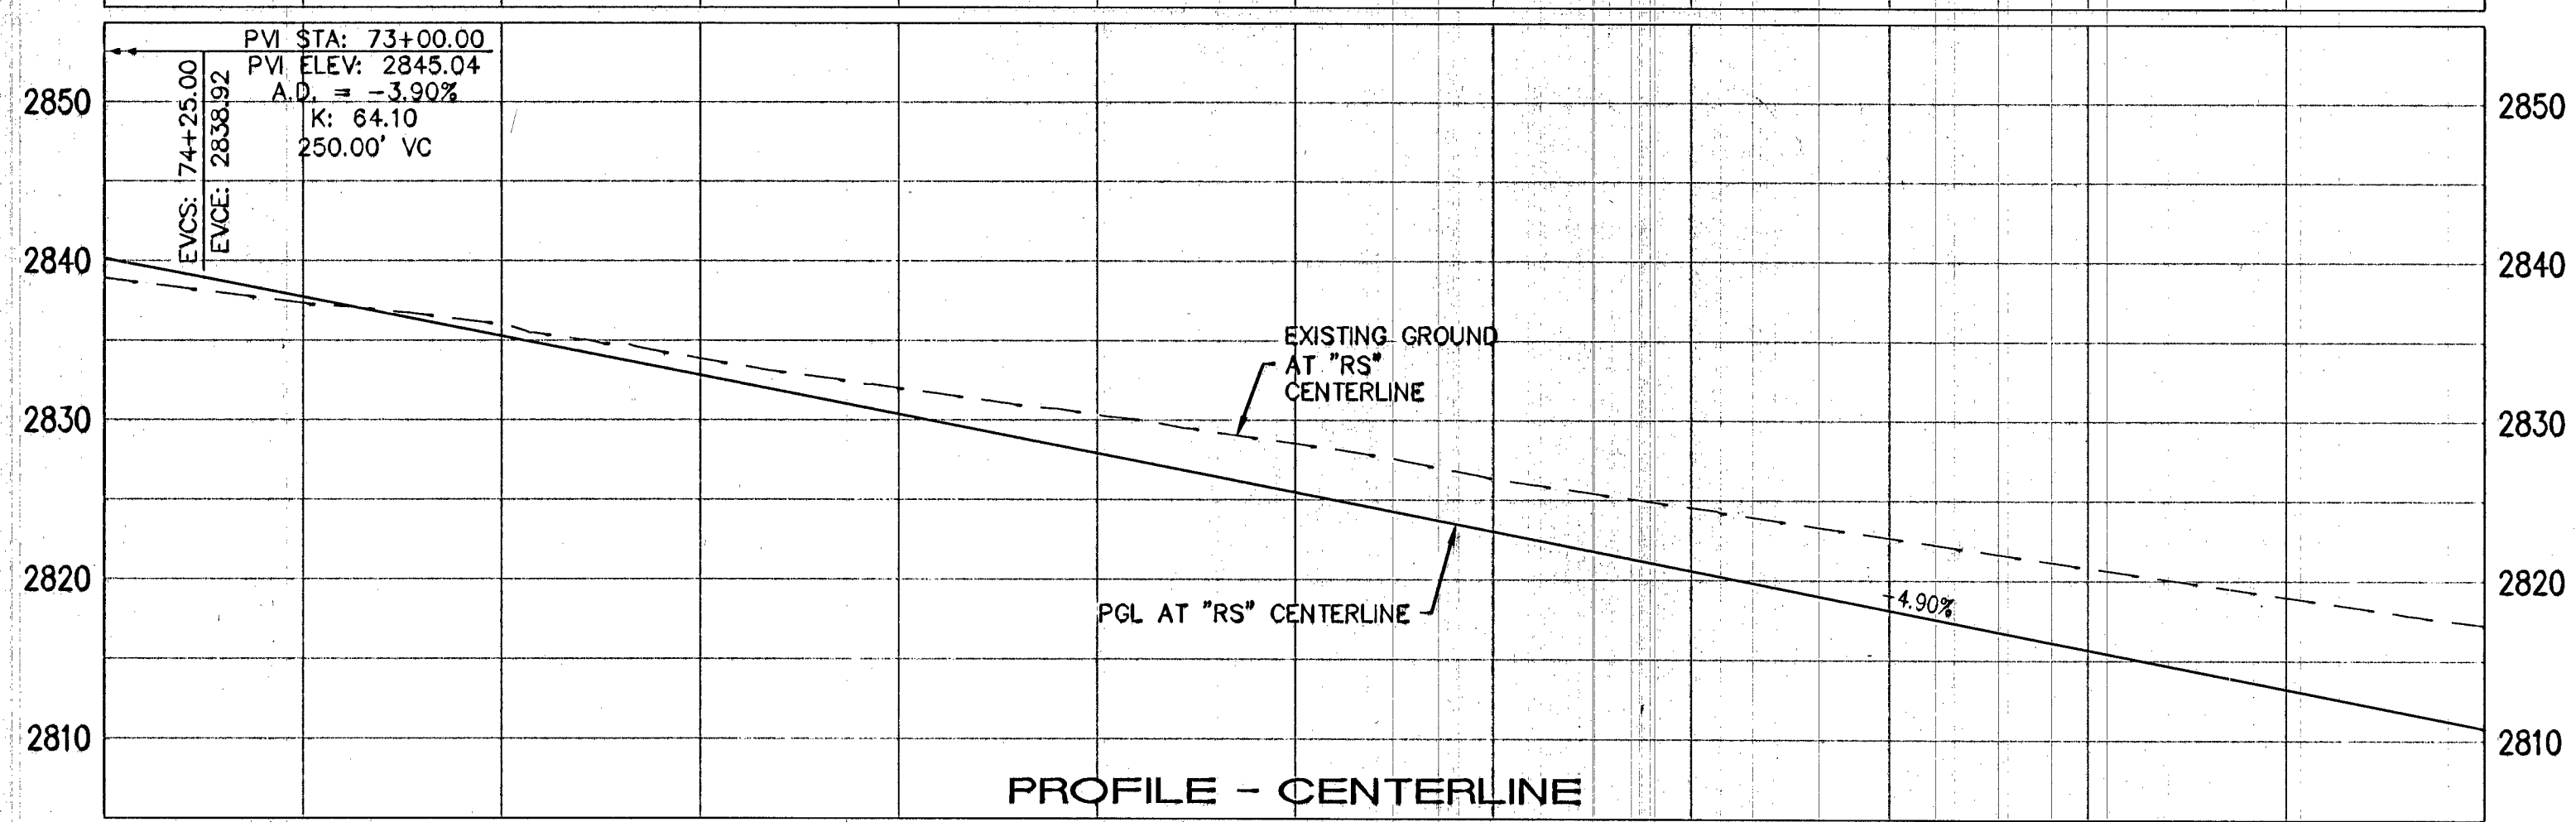

PROFILE - CENTERLINE

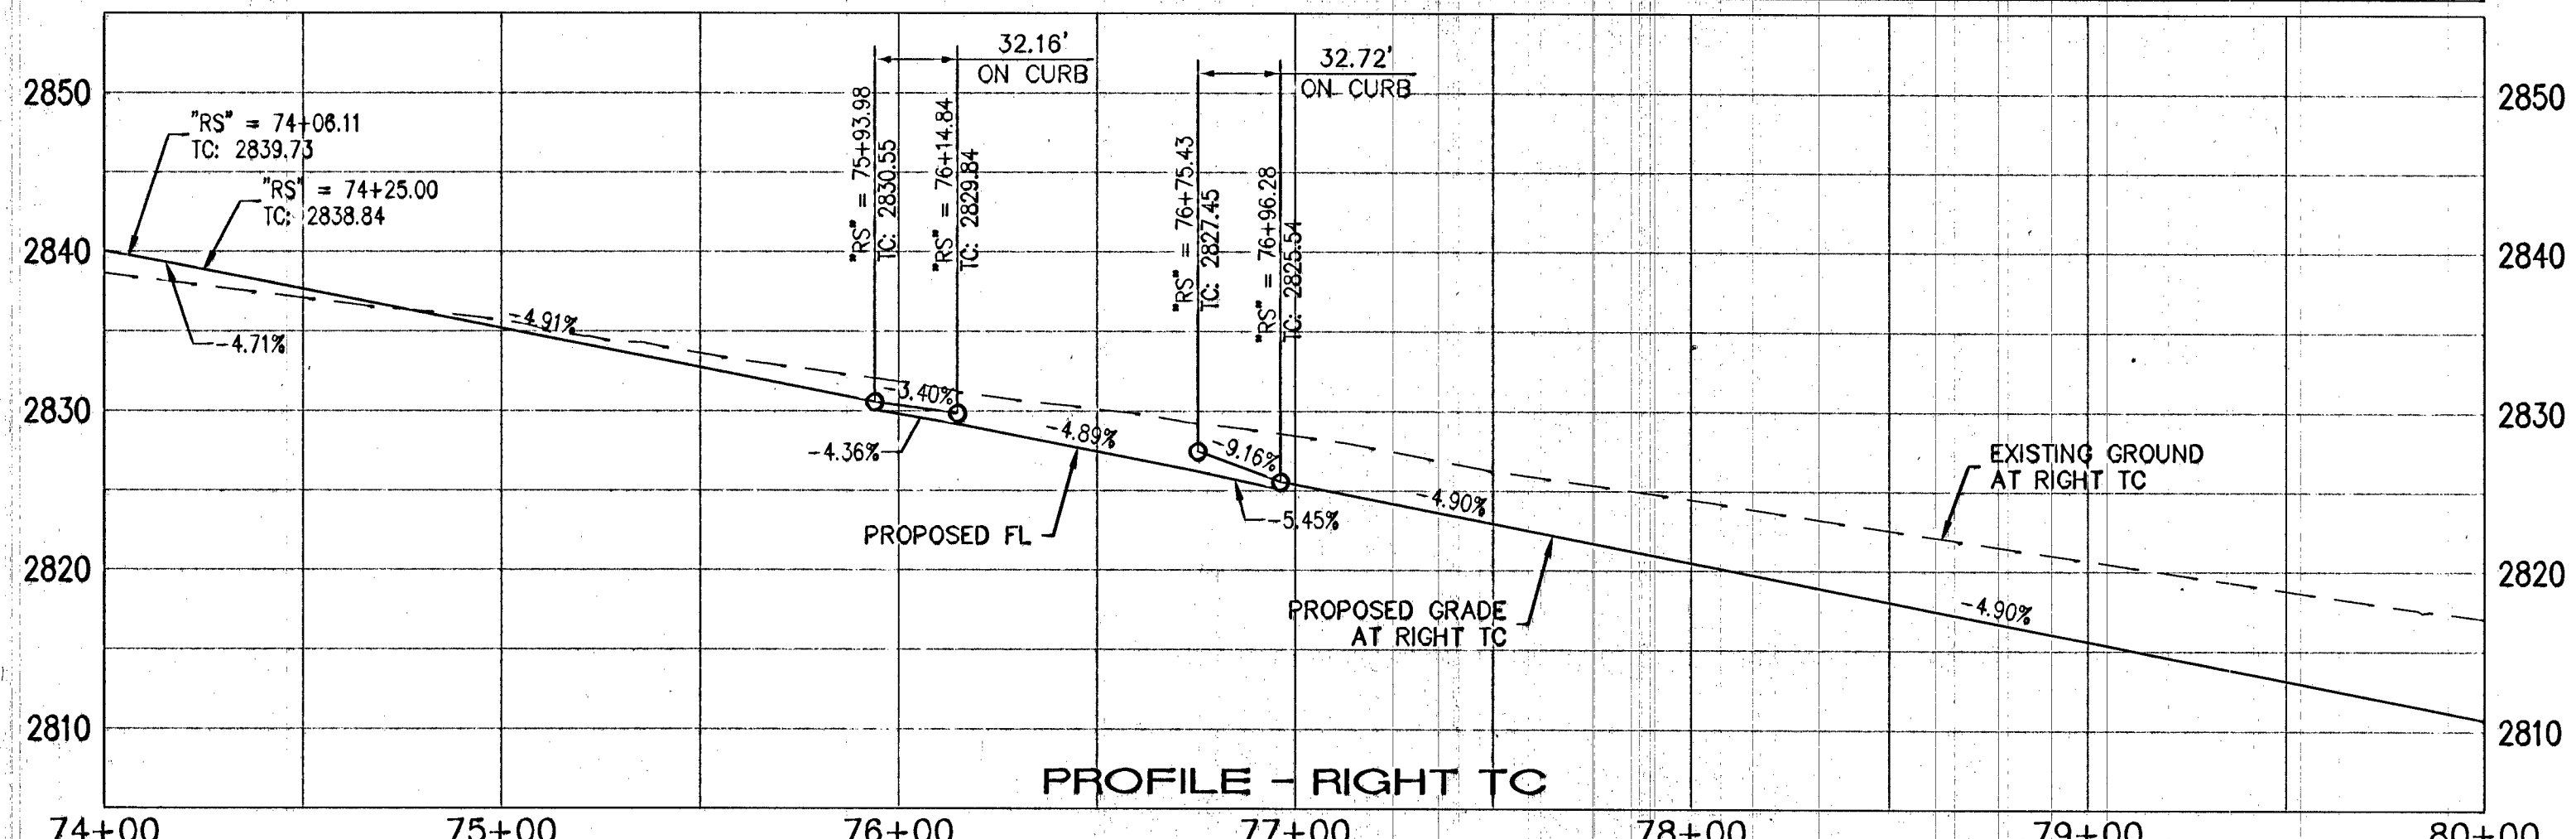

PROFILE - RIGHT TC


CONSTRUCTION NOTES

1. CONSTRUCT 3" PBS OVER 4" TYPE II AGGREGATE BASE (SEE TY-SHEETS)
2. CONSTRUCT "L" TYPE CURB AND GUTTER (USDOCA STD. DWG. NO. 216)
3. CONSTRUCT CONCRETE CROSS GUTTER (USDOCA STD. DWG. NO. 228)
4. CONSTRUCT SIDEWALK RAMP (CASE II) WITH TACTILE WARNING PANEL (USDOCA STD. DWG. NO. 235 AND DETAIL 1, SHEET C-08)

NOTES

1. DIMENSIONS ARE TO BACK OF CURB, FACE OF CURB, OR FACE OF MEDIAN UNLESS OTHERWISE NOTED.
2. SEE TY-SHEETS FOR TYPICAL SECTIONS.
3. SEE SD-SHEETS FOR STORM DRAIN PLAN AND PROFILES.
4. SEE UT-SHEETS FOR WATER AND SEWER PLAN AND PROFILES.
5. SEE GR-SHEETS FOR OFFSITE GRADING.

LEGEND

 

APPROVED FOR CONSTRUCTION

Download 10/30/14
 LVWD ENGINEERING SERVICES MANAGER DATE
 PROJECT NO. 122933

SLATER HANIFAN GROUP
 CONSULTING ENGINEERS & PLANNERS
 5740 S. ARVILLE STREET #216, LAS VEGAS, NV 89118
 PHONE (702) 284-5300 FAX (702) 284-5398

NO.	DESCRIPTION	DATE	BY	APP

NINETY-FIVE MANAGEMENT LLC
SKYE CANYON PHASE 1
EAGLE CANYON AVENUE, SKYE PARK DRIVE & MOUNTAIN LANDING STREET
CONSTRUCTION PLAN - "RS" 74+00.00 TO "RS" 80+00.00

DATE: 9/17/14
 DRAFTER: SPC
 DESIGNER: DAM
 CHECKED: JSR
 PROJECT NO. OLY1401-001

C-02
 SHEET 6 OF 53
 DWG NO. 1076298-FC
 HANSEN NO. 54673

