


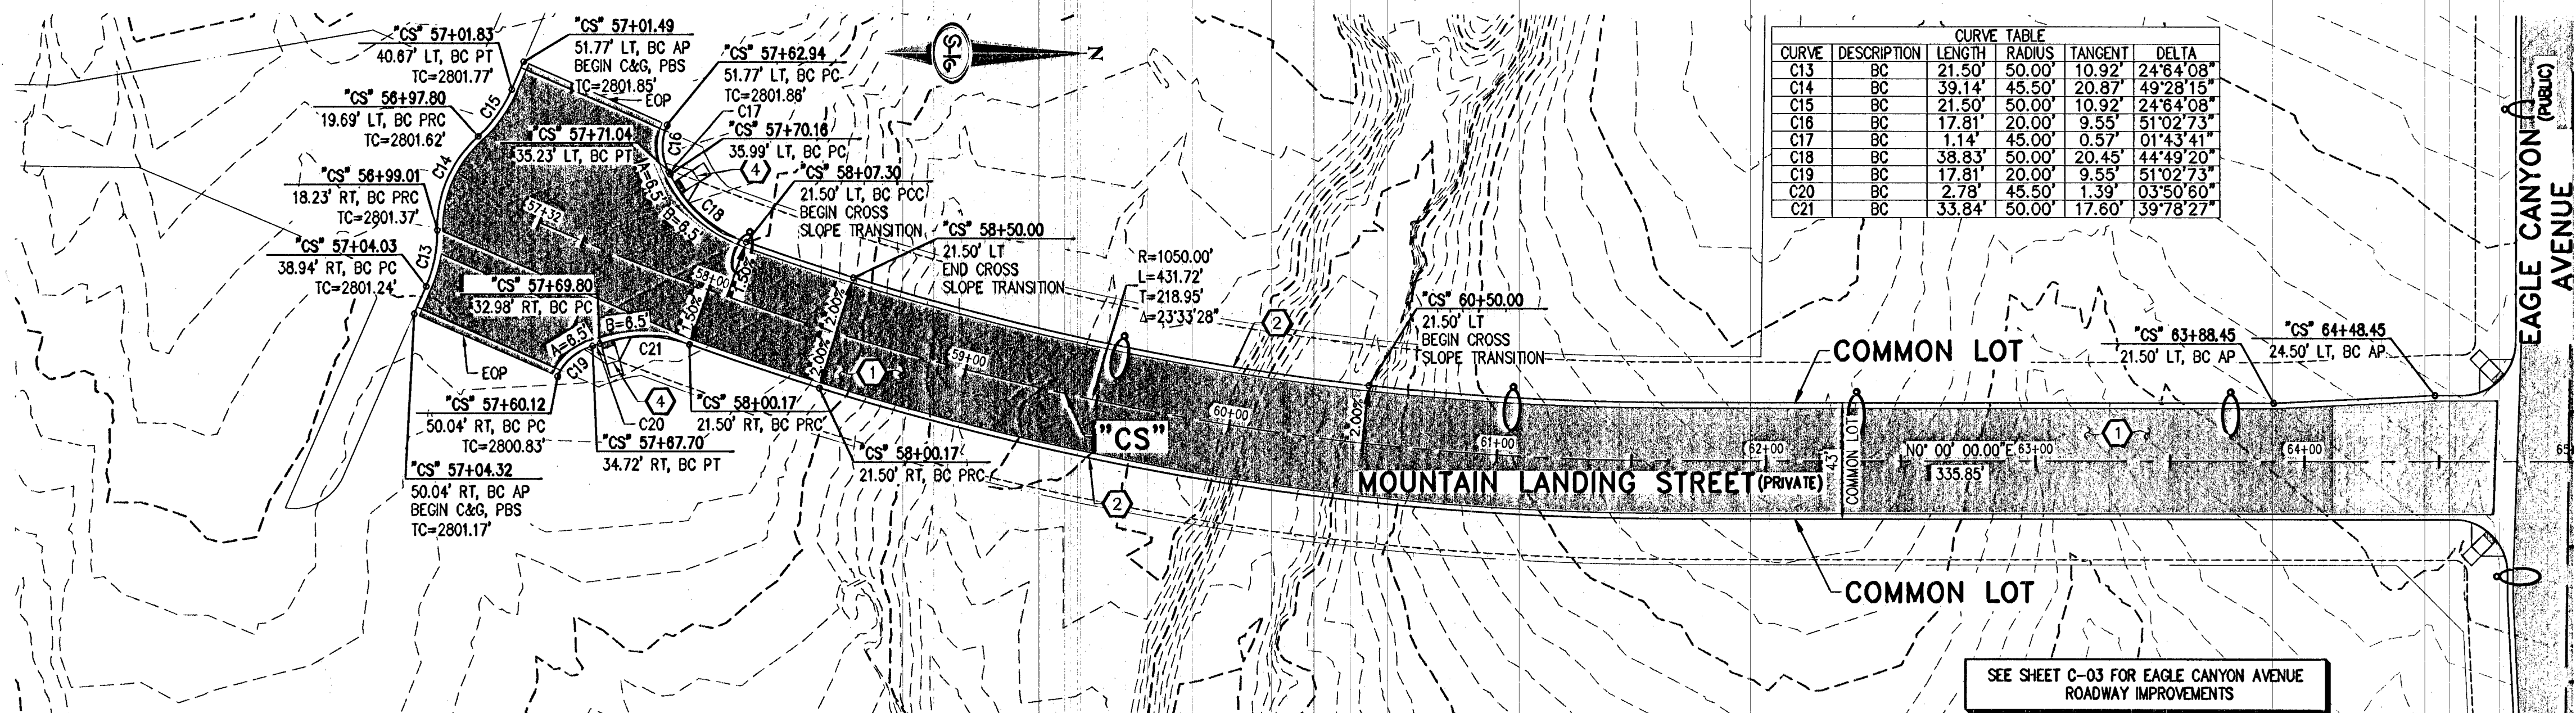

CURVE	DESCRIPTION	LENGTH	RADIUS	TANGENT	DELTA
C13	BC	21.50'	50.00'	10.92'	24°34'08"
C14	BC	39.14'	45.50'	20.87'	42°38'15"
C15	BC	21.50'	50.00'	10.92'	24°34'08"
C16	BC	17.81'	20.00'	9.55'	51°02'73"
C17	BC	1.14'	45.00'	0.57'	01°43'41"
C18	BC	38.83'	50.00'	20.45'	44°49'20"
C19	BC	17.81'	20.00'	9.55'	51°02'73"
C20	BC	2.78'	45.50'	1.39'	03°50'60"
C21	BC	33.84'	50.00'	17.60'	39°78'27"

CONSTRUCTION NOTES

- CONSTRUCT 3" PBS OVER 4" TYPE II AGGREGATE BASE (SEE TY-SHEETS)
- CONSTRUCT "L" TYPE CURB AND GUTTER (USDCCA STD. DWG. NO. 216)
- CONSTRUCT CONCRETE CROSS GUTTER (USDCCA STD. DWG. NO. 228)
- CONSTRUCT SIDEWALK RAMP (CASE II) WITH TACTILE WARNING PANEL (USDCCA STD. DWG. NO. 235 AND DETAIL 1, SHEET C-08)

NOTES



- DIMENSIONS ARE TO BACK OF CURB, FACE OF CURB, OR FACE OF MEDIAN UNLESS OTHERWISE NOTED.
- SEE TY-SHEETS FOR TYPICAL SECTIONS.
- SEE SD-SHEETS FOR STORM DRAIN PLAN AND PROFILES.
- SEE UT-SHEETS FOR WATER AND SEWER PLAN AND PROFILES.
- SEE GR-SHEETS FOR OFFSITE GRADINGS.

LEGEND

3" PBS OVER 4" TYPE II AGGREGATE BASE

APPROVED FOR CONSTRUCTION

D. M. Wade 10/30/14
 LVWD ENGINEERING SERVICES MANAGER DATE
 PROJECT NO. 122933

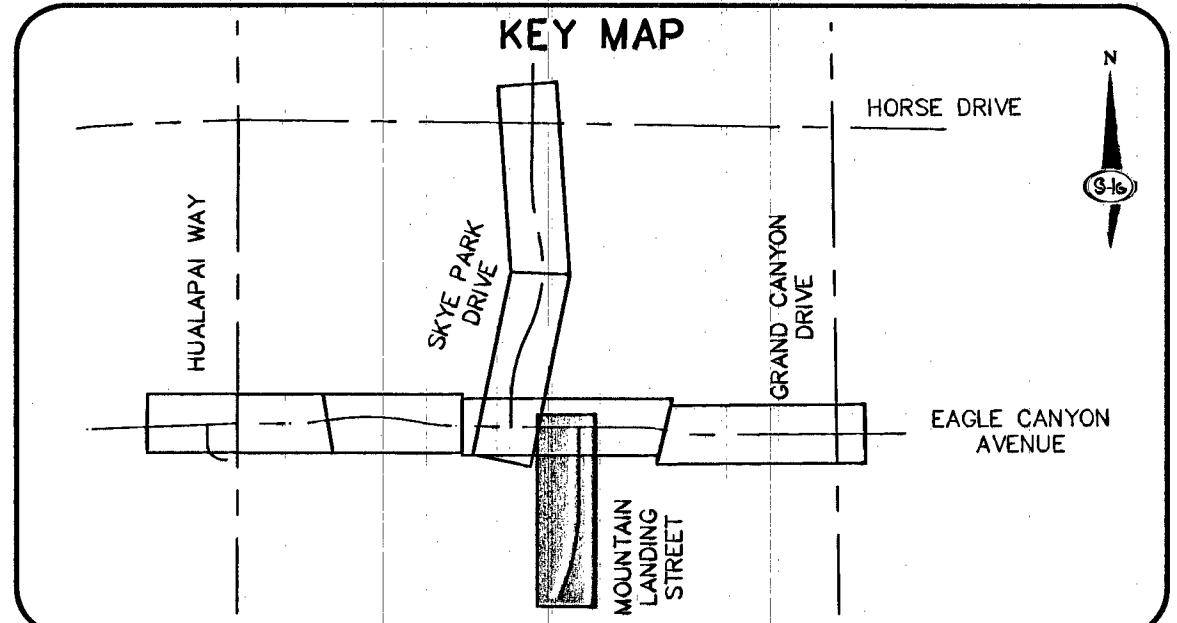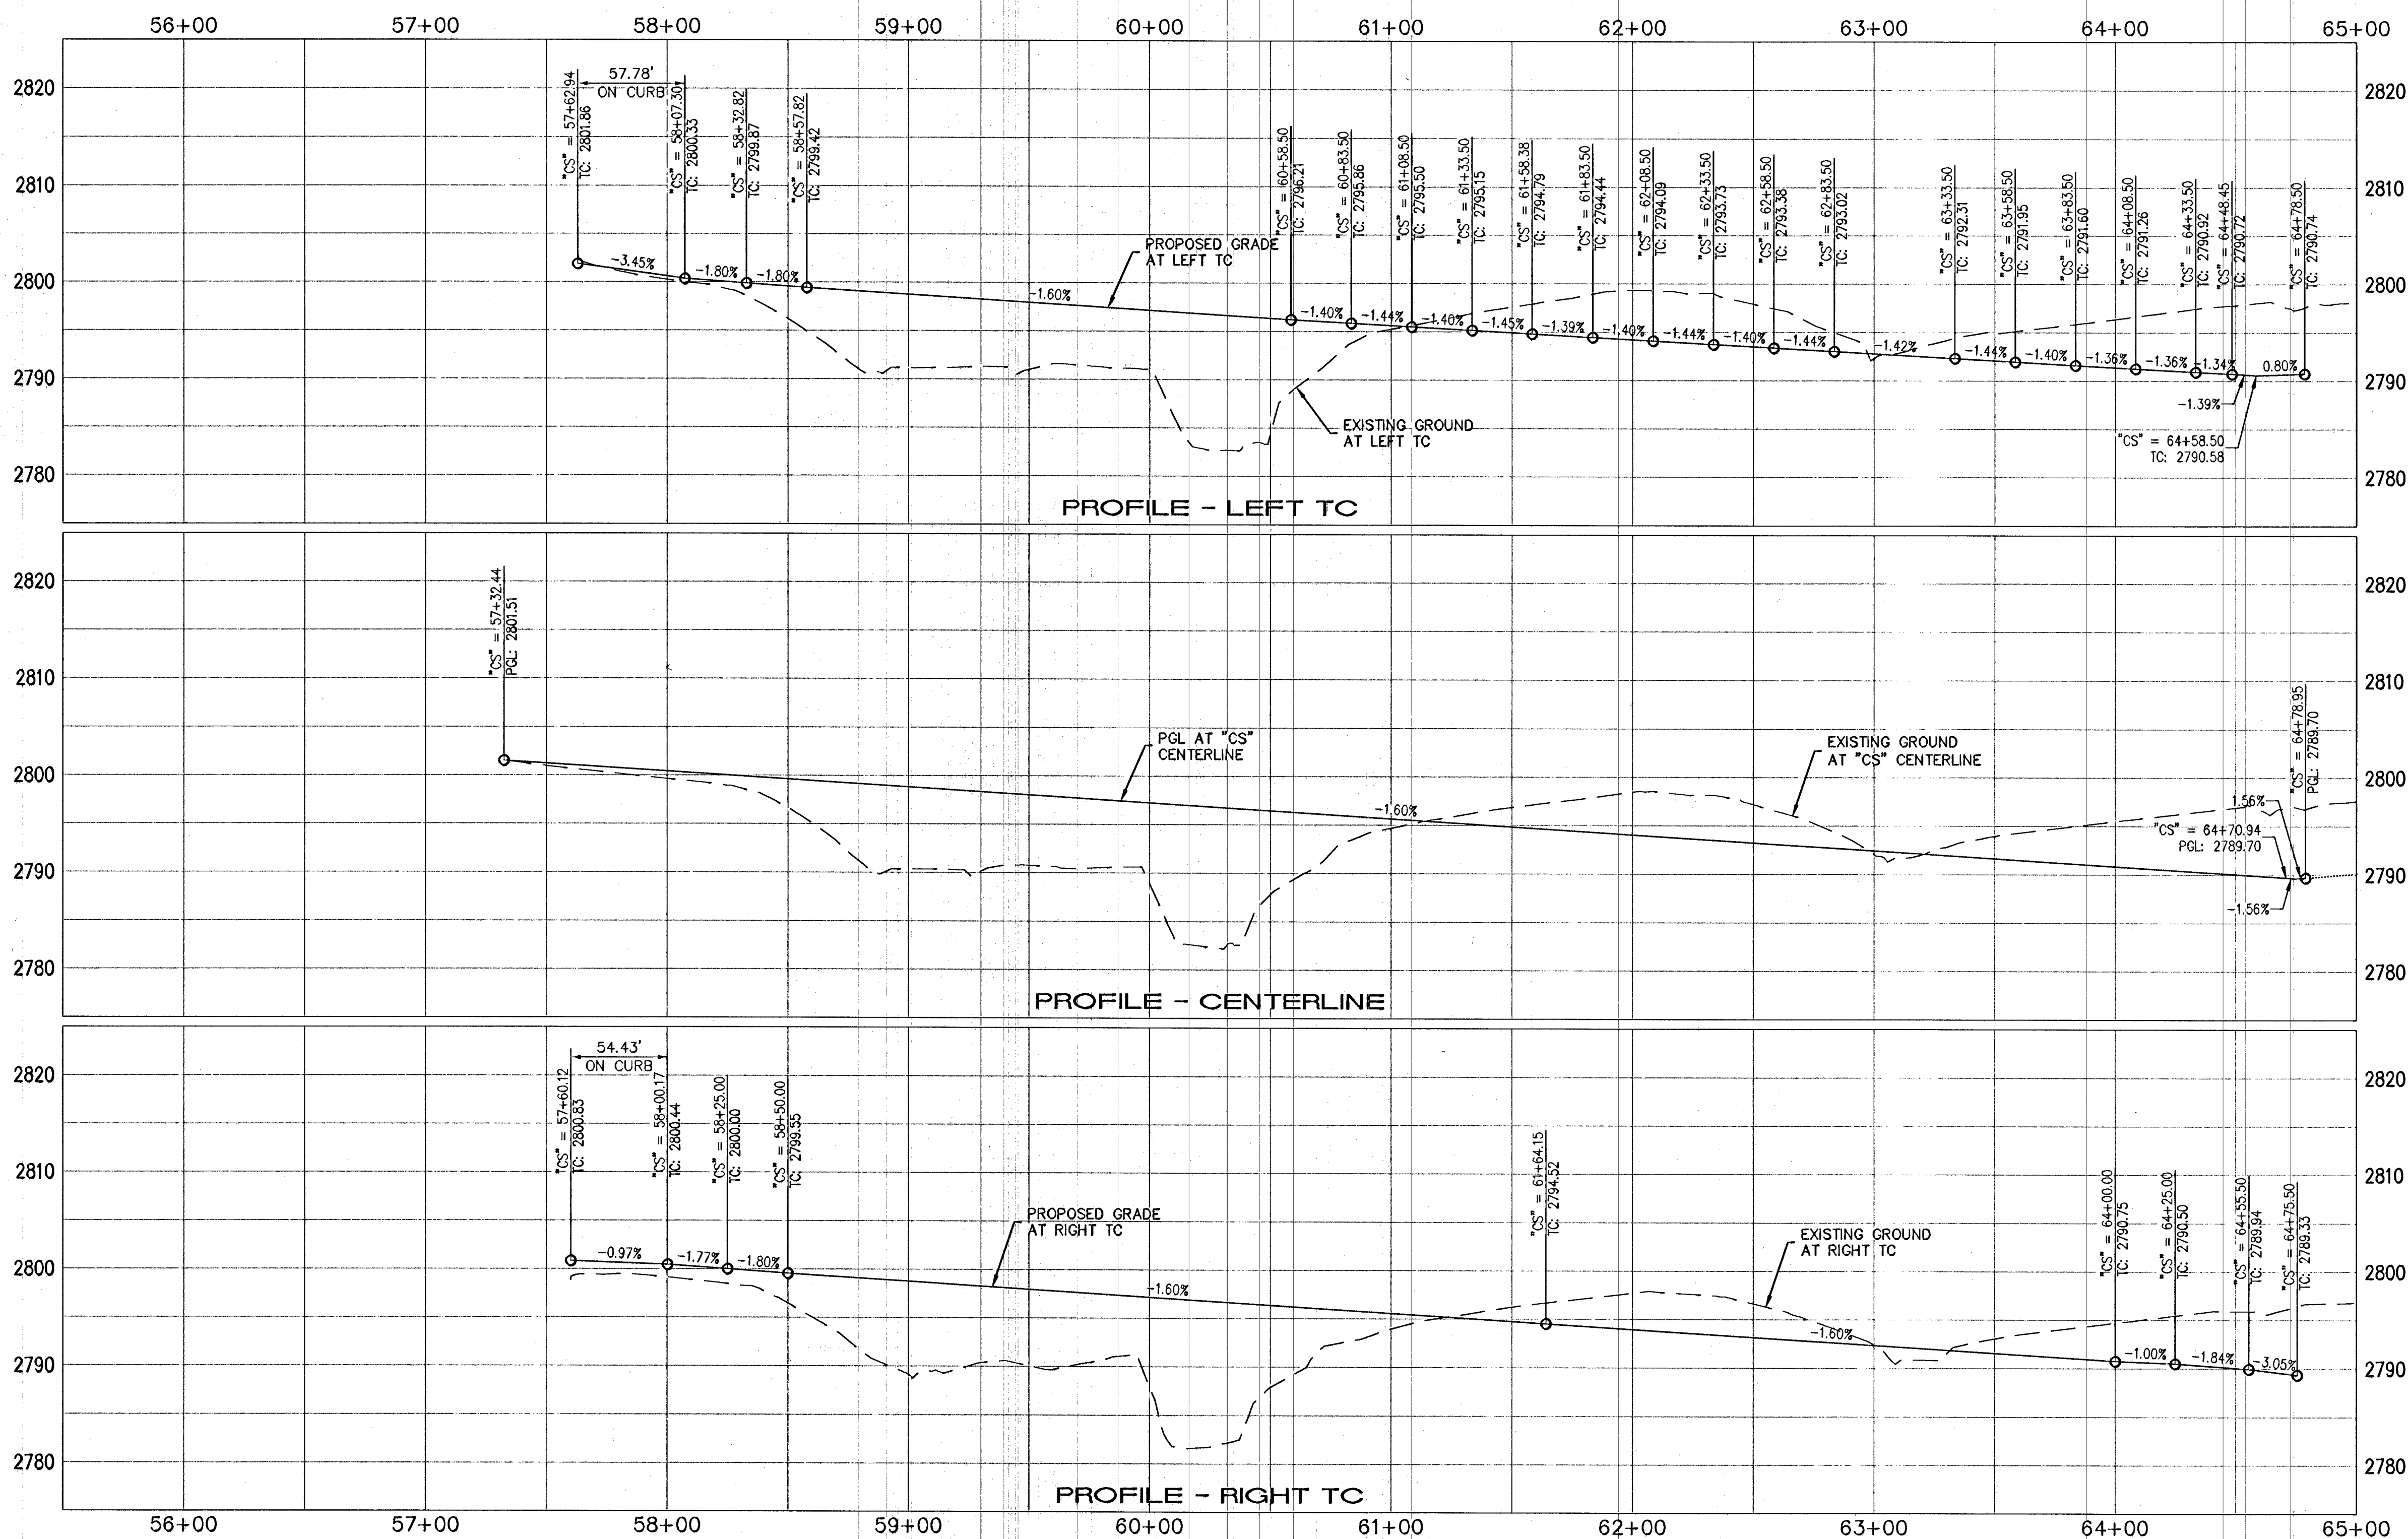

40 0 40 80
SCALE FEET

AVOID HITTING OVERHEAD POWER LINES. IT'S COSTLY!
CALL BEFORE YOU DIG
 1-702-227-2929

FAST
 Call before you UnderGround.
 1-702-432-5300
 DIVISION OF INSPECTION

Call before you Dig
 Call 811
 1-800-227-2600

SLATER HANIFAN GROUP
 CONSULTING ENGINEERS & PLANNERS
 5740 S. ARVILLE STREET #216, LAS VEGAS, NV 89118
 PHONE (702) 284-5300 FAX (702) 284-5399

NINETY-FIVE MANAGEMENT LLC
 SKYE CANYON PHASE 1
 EAGLE CANYON AVENUE, SKYE PARK DRIVE & MOUNTAIN LANDING STREET
 CONSTRUCTION PLAN - "CS" 57+32.00 TO "CS" 65+00.00

DATE: 9/17/14
 DRAFTER: SPC
 DESIGNER: DAM
 CHECKED: JSR
 PROJECT NO. OLY1401-001

C-05
 SHEET 9 OF 53
 DWG NO. 107V6298-PC
 HANSEN NO. 54873