


SEE SHEET C-03 FOR EAGLE CANYON AVENUE ROADWAY IMPROVEMENTS

MATCHLINE "CS" 72+00.00
SEE SHEET C-07

- CONSTRUCTION NOTES**
1. CONSTRUCT 3" PBS OVER 4" TYPE II AGGREGATE BASE (SEE TY-SHEETS)
 2. CONSTRUCT "L" TYPE CURB AND GUTTER (USDCCA STD. DWG. NO. 216)
 3. CONSTRUCT CONCRETE CROSS GUTTER (USDCCA STD. DWG. NO. 228)
 4. CONSTRUCT SIDEWALK RAMP (CASE II) WITH TACTILE WARNING PANEL (USDCCA STD. DWG. NO. 235 AND DETAIL 1, SHEET C-08)



- NOTES**
1. DIMENSIONS ARE TO BACK OF CURB, FACE OF CURB, OR FACE OF MEDIAN UNLESS OTHERWISE NOTED.
 2. SEE TY-SHEETS FOR TYPICAL SECTIONS.
 3. SEE SD-SHEETS FOR STORM DRAIN PLAN AND PROFILES.
 4. SEE UT-SHEETS FOR WATER AND SEWER PLAN AND PROFILES.
 5. SEE GR-SHEETS FOR OFFSITE GRADING.

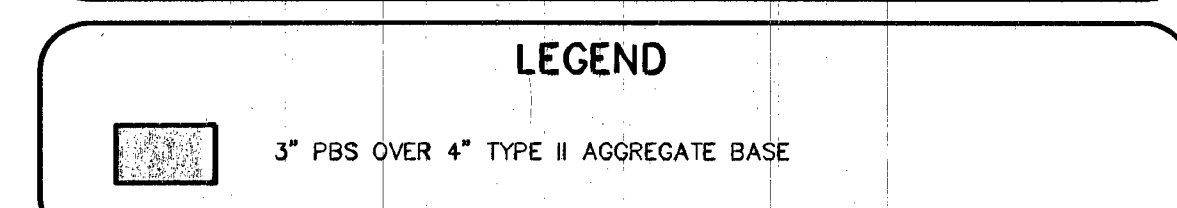

APPROVED FOR CONSTRUCTION

[Signature] 10/30/14 DATE

LIVVWD ENGINEERING SERVICES MANAGER
PROJECT NO. 122933

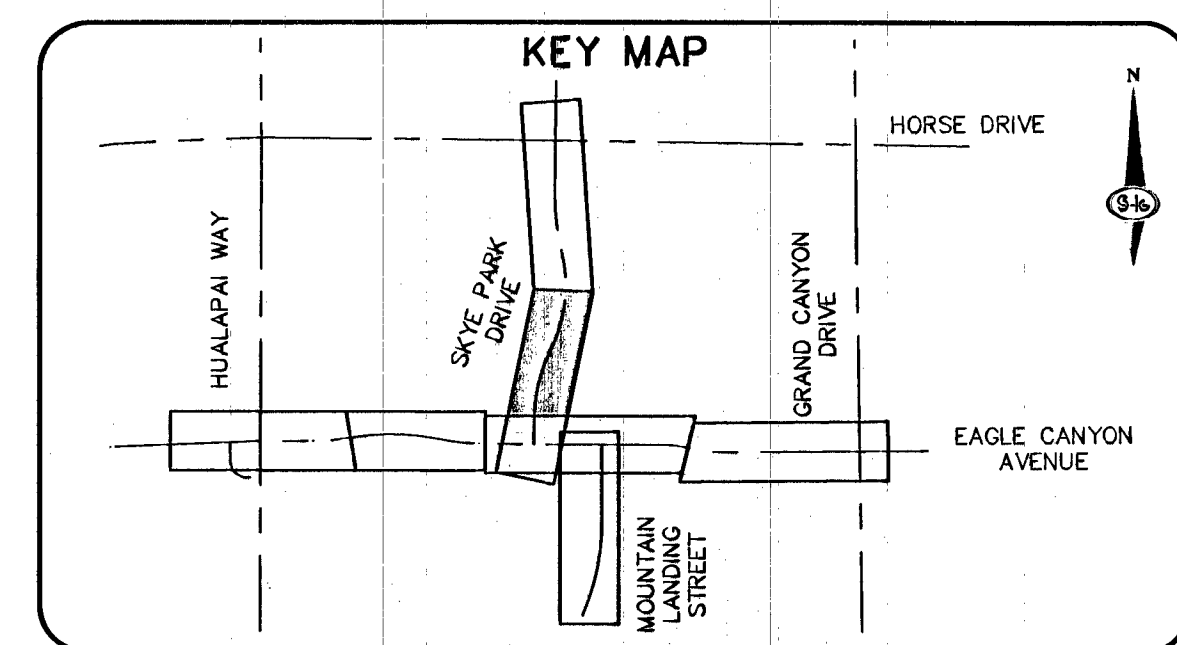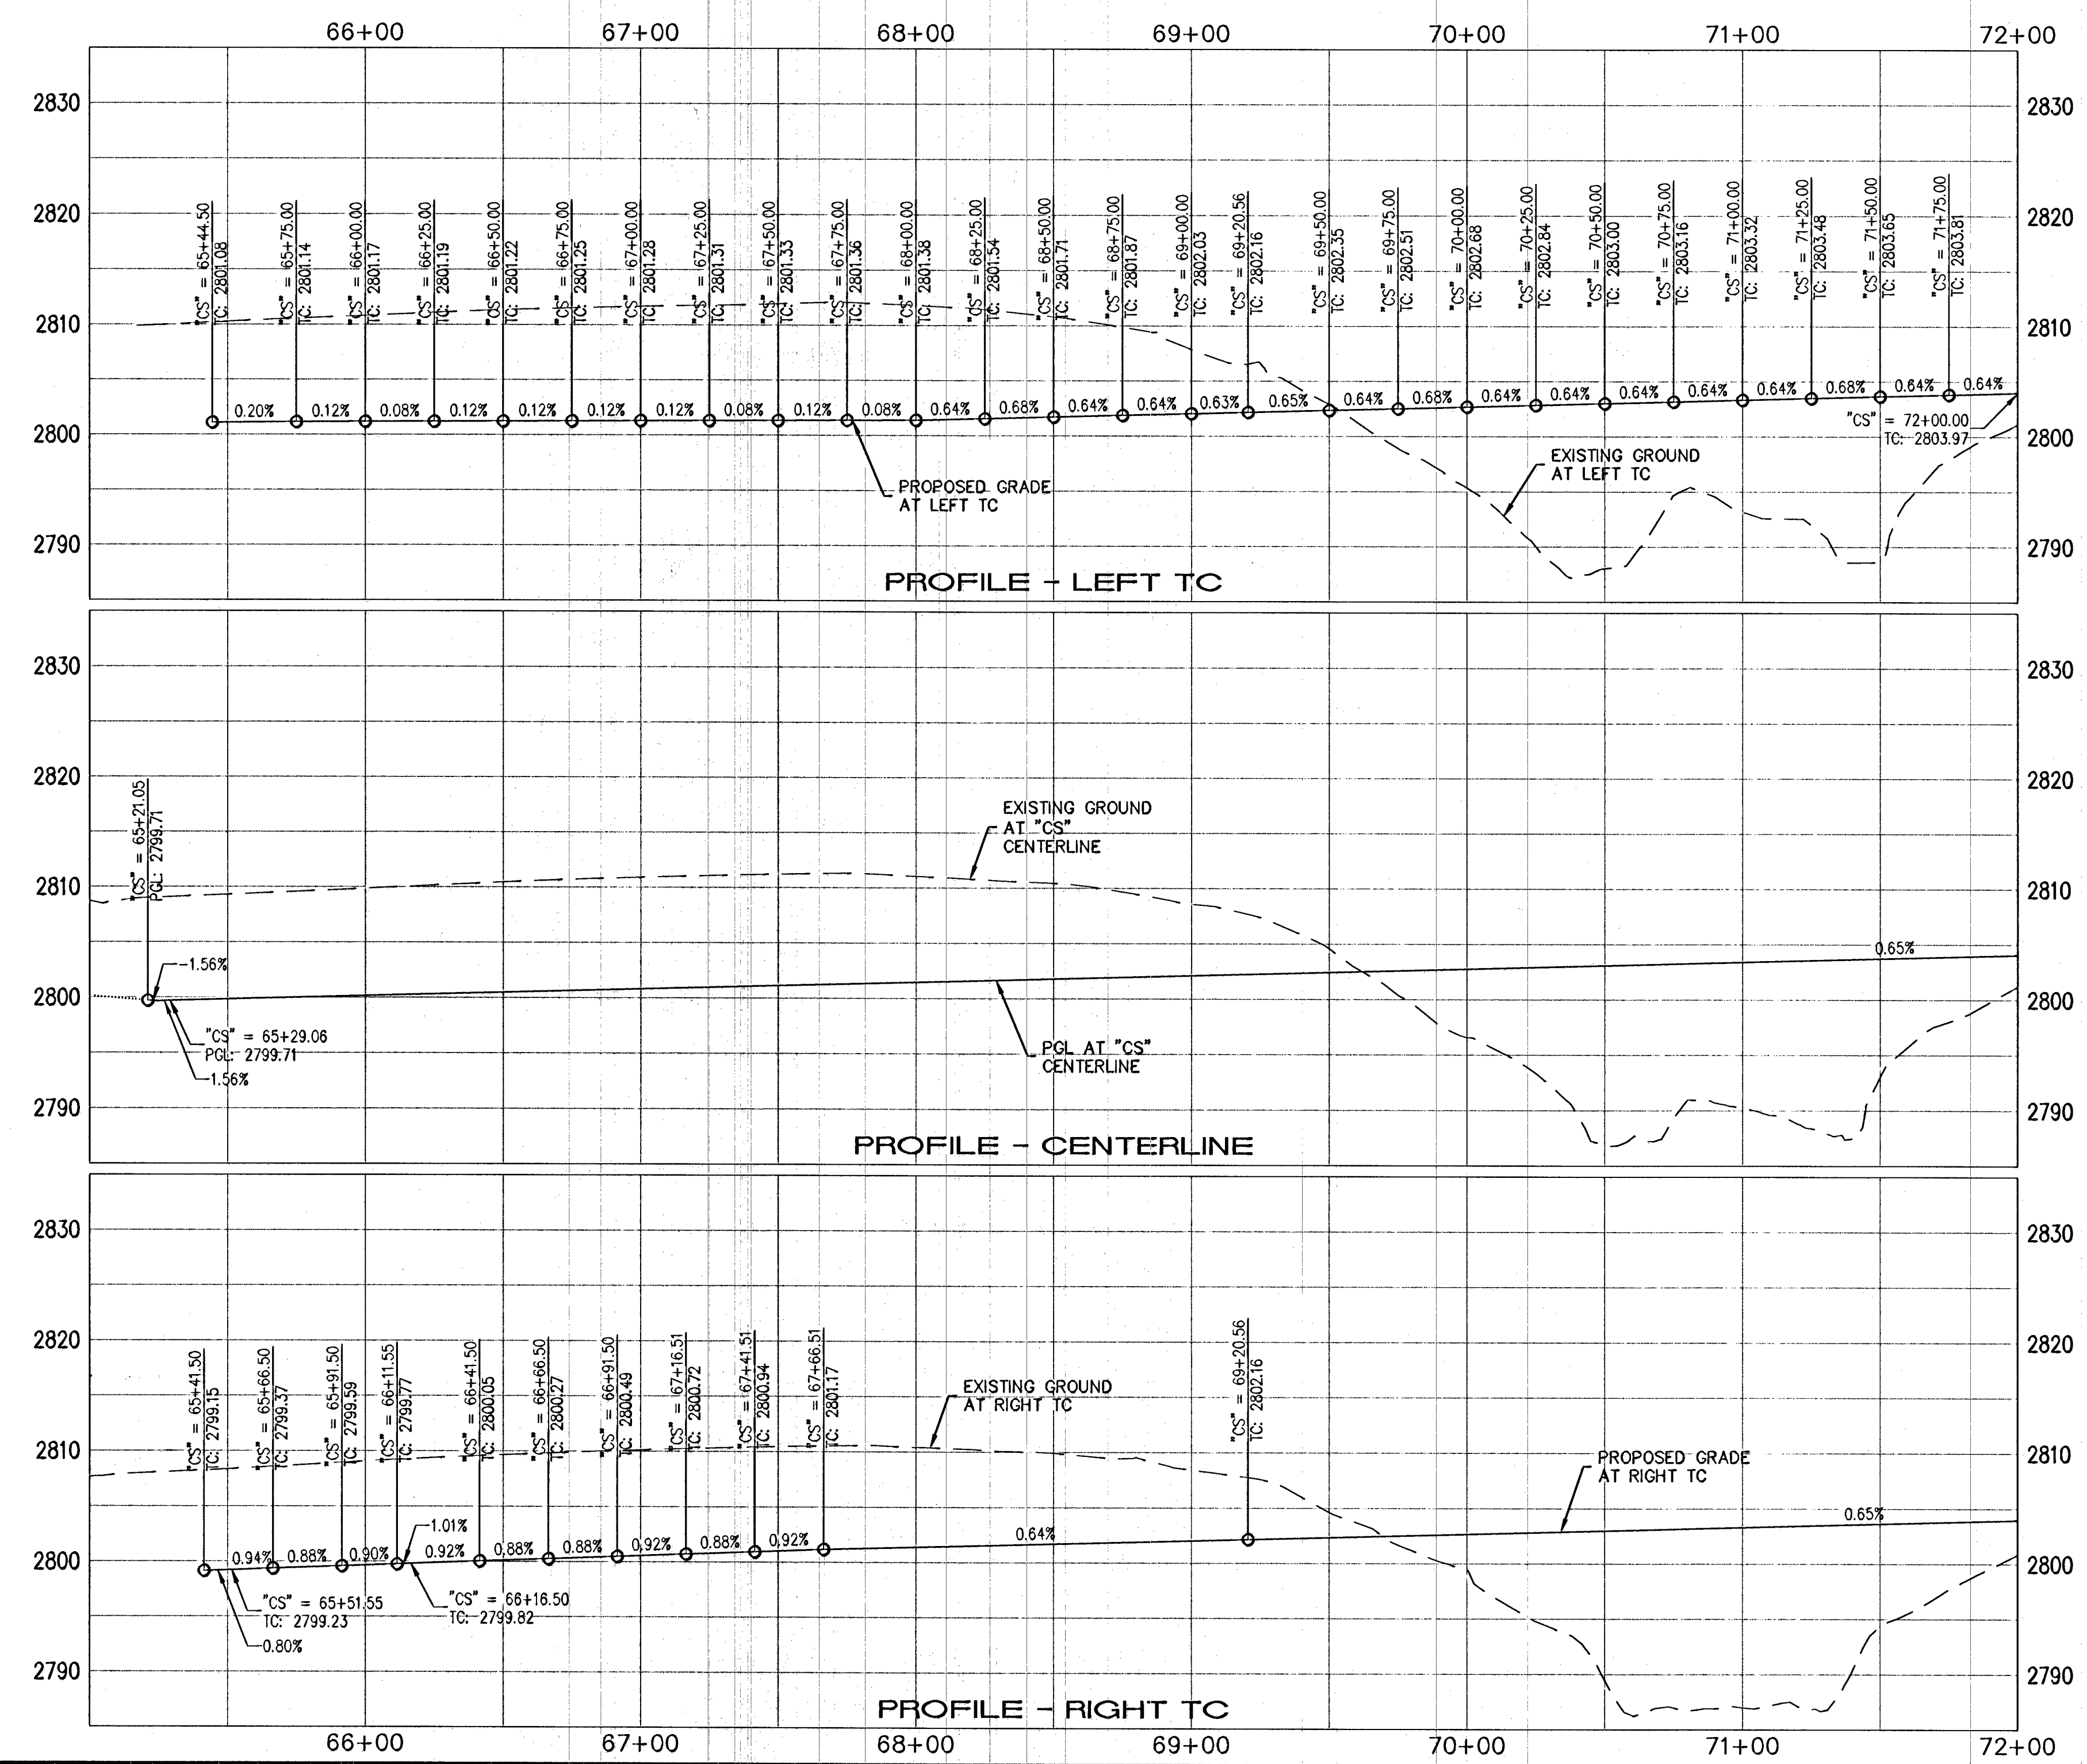

SCALE: 40 0 40 80 FEET

SLATER HANIFAN GROUP
CONSULTING ENGINEERS & PLANNERS
5740 S. ARVILLE STREET #216, LAS VEGAS, NV 89116
PHONE (702) 284-5300 FAX (702) 284-5380

NINETY-FIVE MANAGEMENT LLC
SKYE CANYON PHASE 1
EAGLE CANYON AVENUE, SKYE PARK DRIVE & MOUNTAIN LANDING STREET
CONSTRUCTION PLAN - "CS" 66+00.00 TO "CS" 72+00.00

DATE: 9/17/14
DRAFTER: SPC
DESIGNER: DAM
CHECKED: JSR
PROJECT NO. OLY1401-001

PROFESSIONAL ENGINEER - STATE OF NEVADA
JERRY L. SLATER
No. 14161
Exp. 07/31/2018
CIVIL

C-06
SHEET 10 OF 53
DWG NO. 107V6298-FC
HANSEN NO. 54673