


CURVE	DESCRIPTION	LENGTH	RADIUS	TANGENT	DELTA
C22	BC	30.25'	20.00'	18.86'	86°55'44"
C23	BC	32.44'	20.00'	21.05'	92°34'36"
C24	BC	31.13'	20.00'	19.71'	89°17'13"
C25	BC	31.73'	20.00'	20.32'	90°59'69"

- ### CONSTRUCTION NOTES
1. CONSTRUCT 3" PBS OVER 4" TYPE II AGGREGATE BASE (SEE TY-SHEETS)
 2. CONSTRUCT "L" TYPE CURB AND GUTTER (USDCCA STD. DWG. NO. 216)
 3. CONSTRUCT CONCRETE CROSS GUTTER (USDCCA STD. DWG. NO. 228)
 4. CONSTRUCT SIDEWALK RAMP (CASE II) WITH TACTILE WARNING PANEL (USDCCA STD. DWG. NO. 235 AND DETAIL 1, SHEET C-08)



- ### NOTES
1. DIMENSIONS ARE TO BACK OF CURB, FACE OF CURB, OR FACE OF MEDIAN UNLESS OTHERWISE NOTED.
 2. SEE TY-SHEETS FOR TYPICAL SECTIONS.
 3. SEE SD-SHEETS FOR STORM DRAIN PLAN AND PROFILES.
 4. SEE UT-SHEETS FOR WATER AND SEWER PLAN AND PROFILES.
 5. SEE GR-SHEETS FOR OFFSITE GRADING.

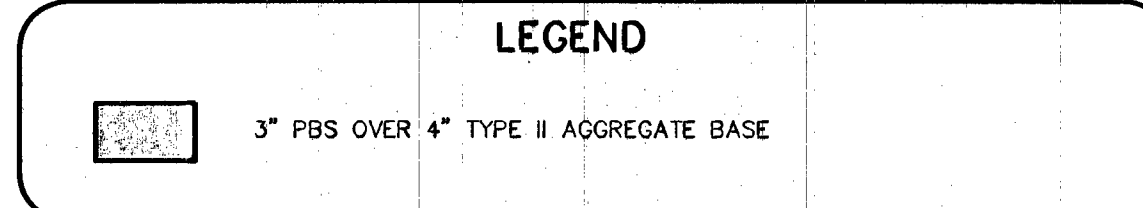

APPROVED FOR CONSTRUCTION

Don Meade 10/30/14
 DATE

LVMW ENGINEERING SERVICES MANAGER
 PROJECT NO. 122933

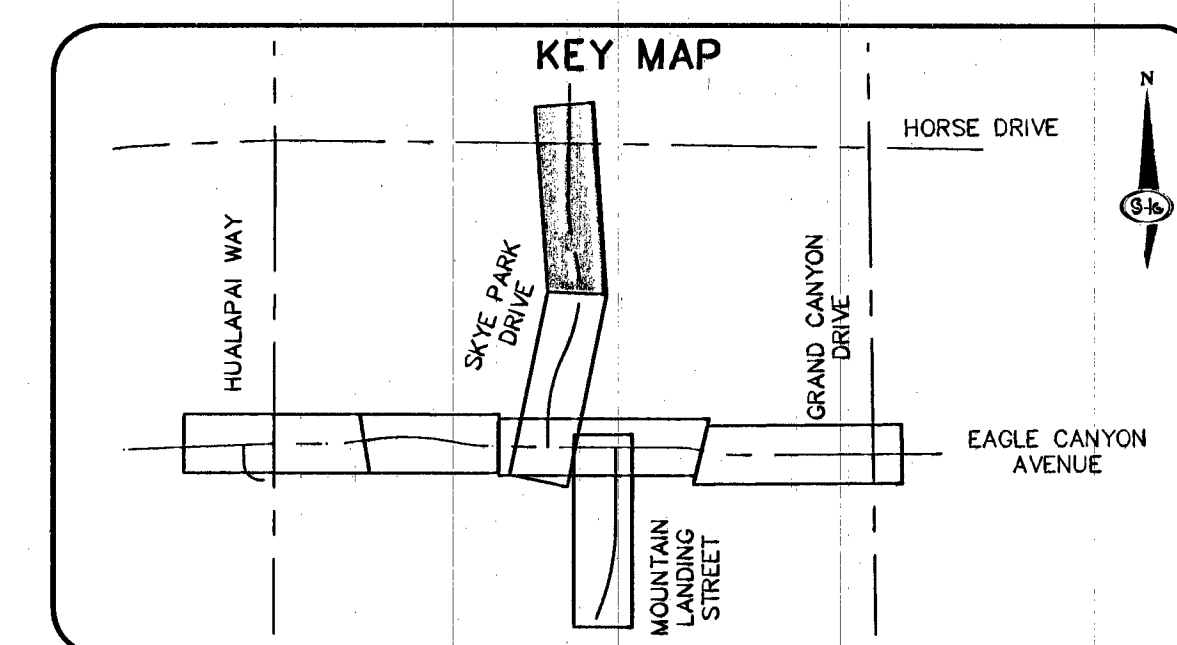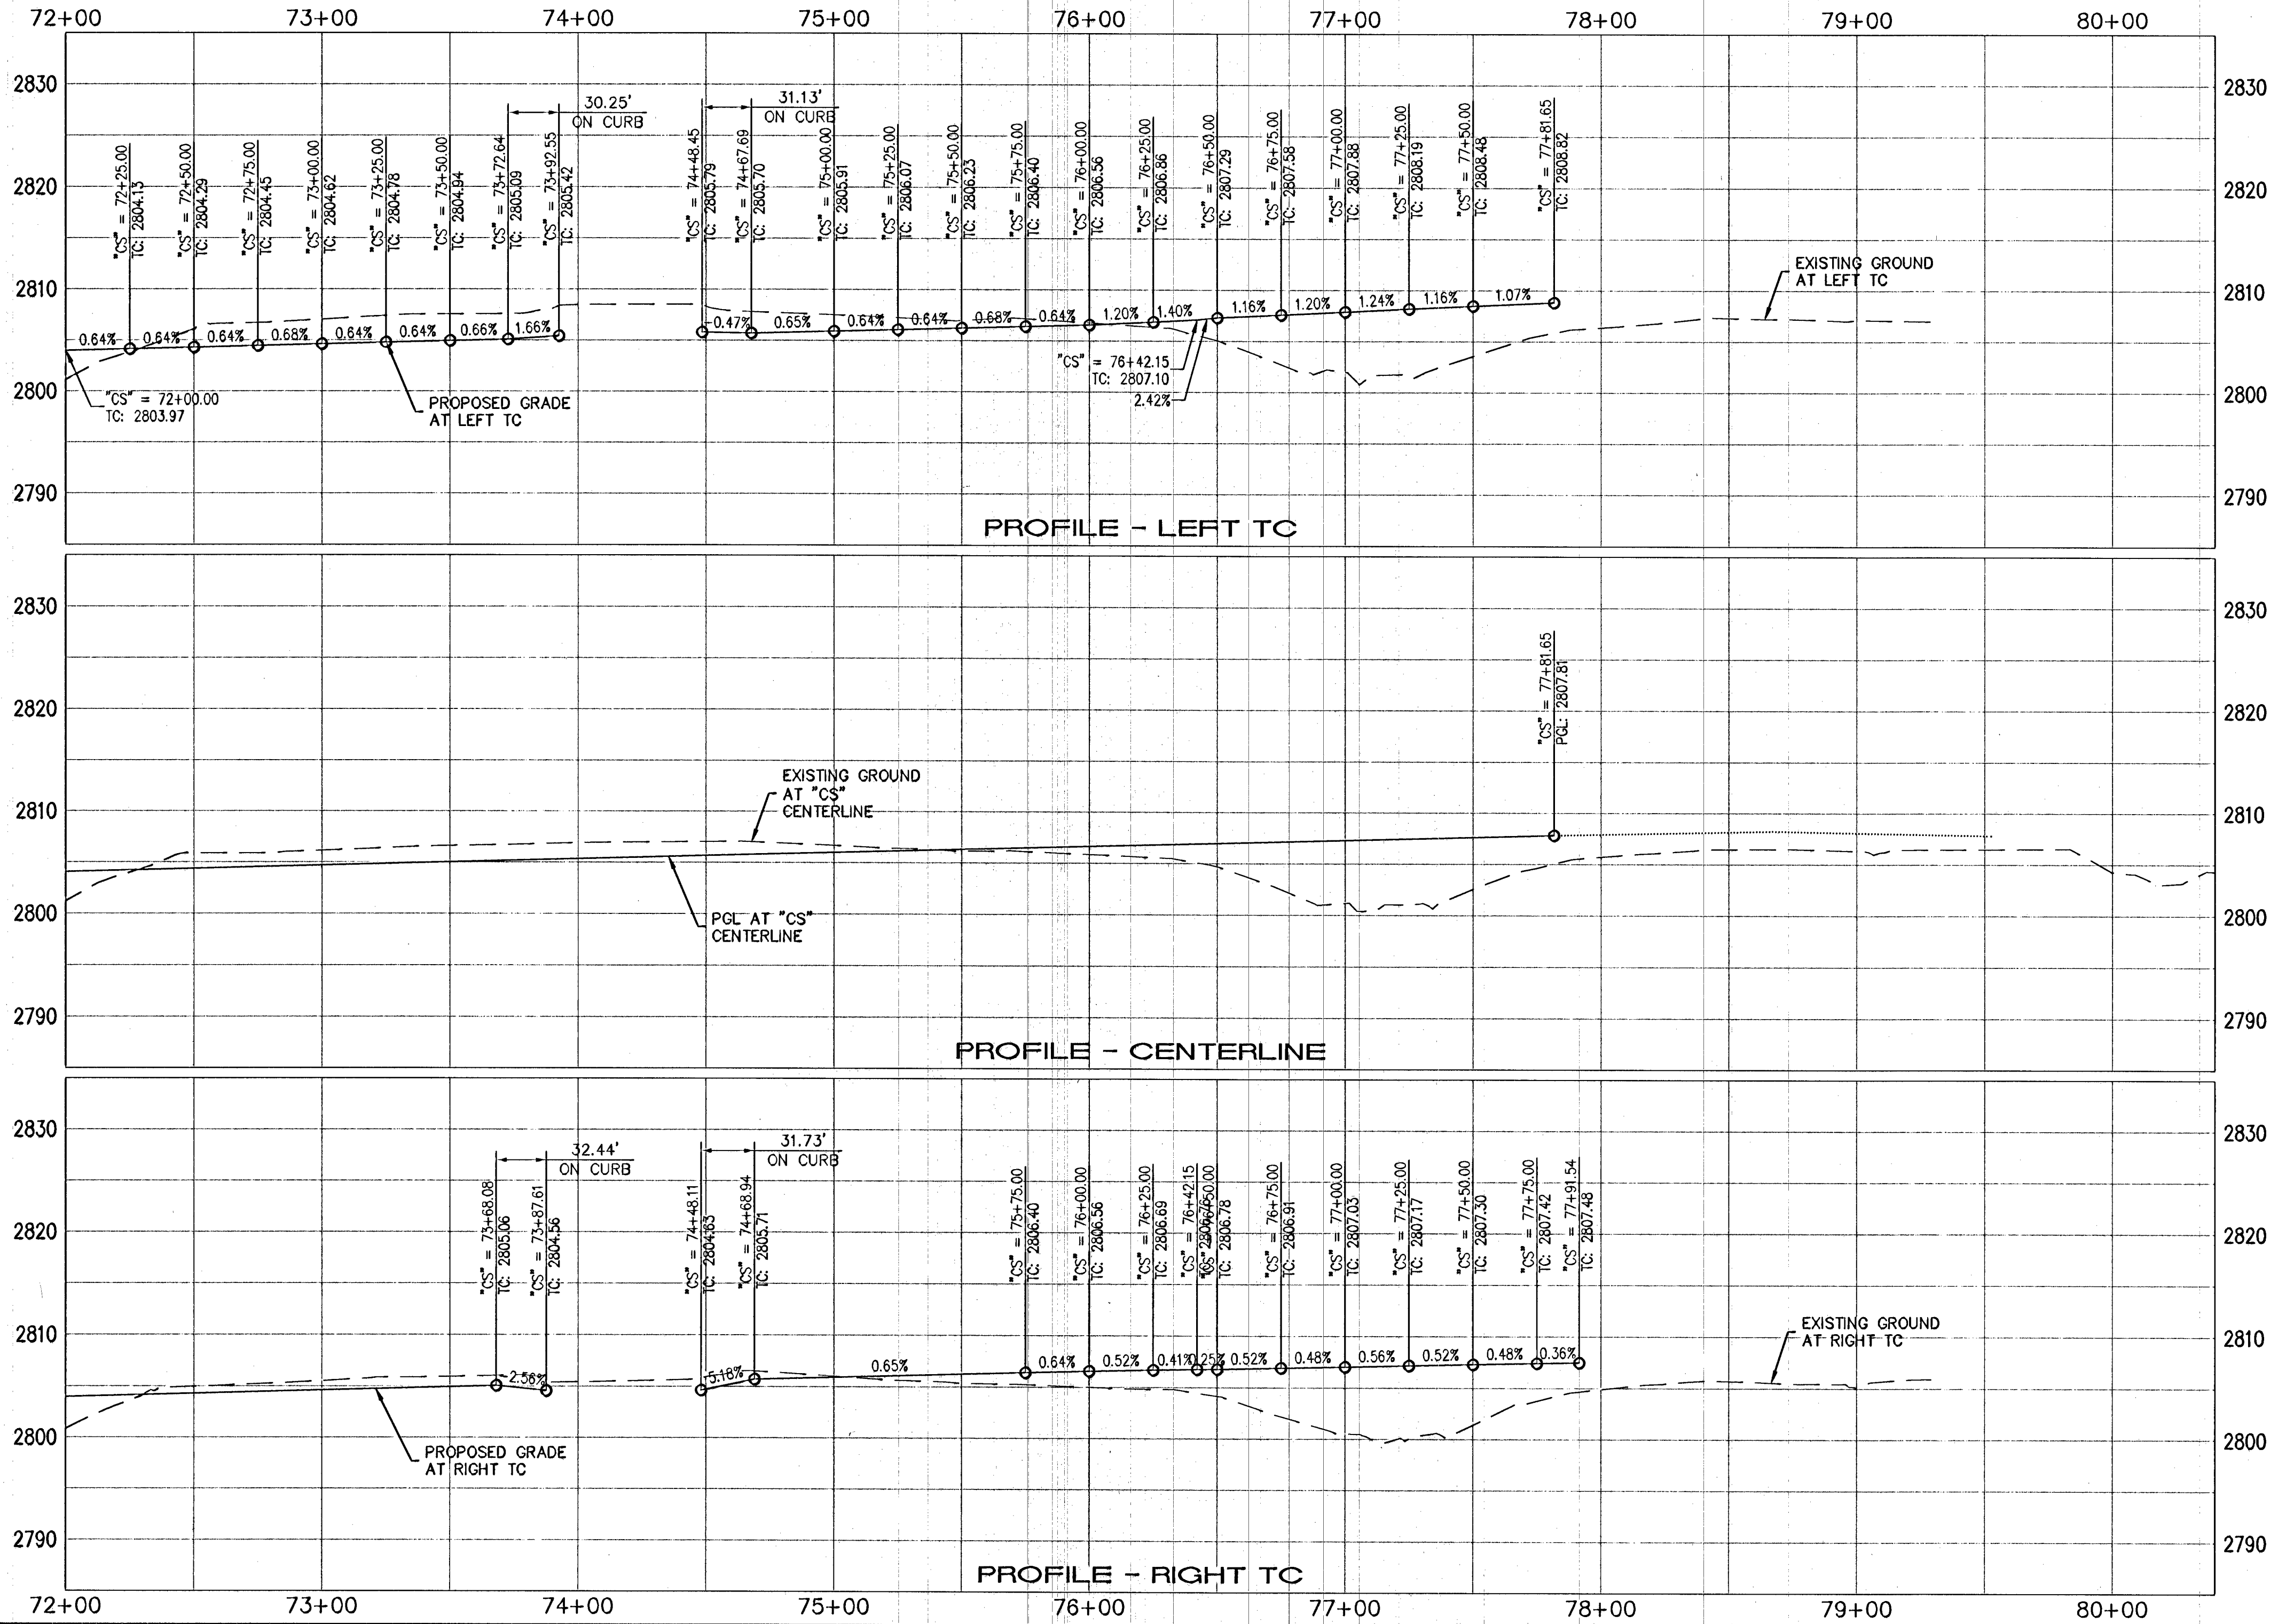


SLATER HANIFAN GROUP
 CONSULTING ENGINEERS & PLANNERS
 5740 S. ARVILLE STREET #216, LAS VEGAS, NV 89118
 PHONE (702) 284-5300 FAX (702) 284-5390

NO.	DESCRIPTION	DATE	BY	APP.

NINETY-FIVE MANAGEMENT LLC

SKYE CANYON PHASE 1
EAGLE CANYON AVENUE, SKYE PARK DRIVE & MOUNTAIN LANDING STREET
CONSTRUCTION PLAN - "CS" 72+00.00 TO "CS" 80+00.00

DATE: 9/17/14
 DRAFTER: SPC
 DESIGNER: DAM
 CHECKED: JSR
 PROJECT NO.
OLY1401-001

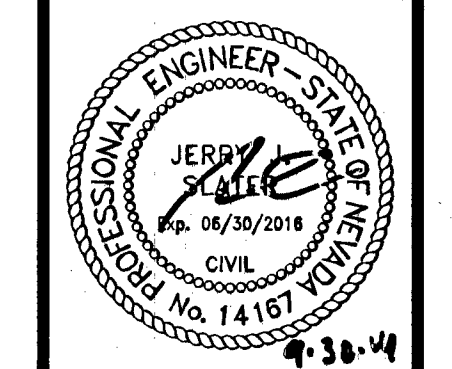

C-07
 SHEET 11 OF 53
 DWG NO. 107V6296-RC
 HANSEN NO. 54673