
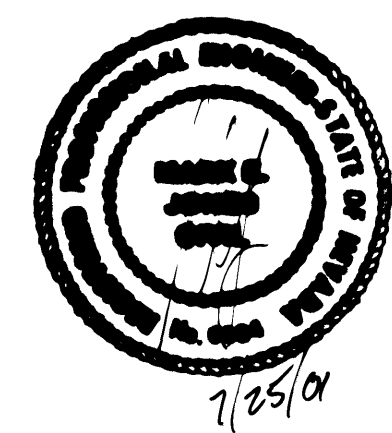


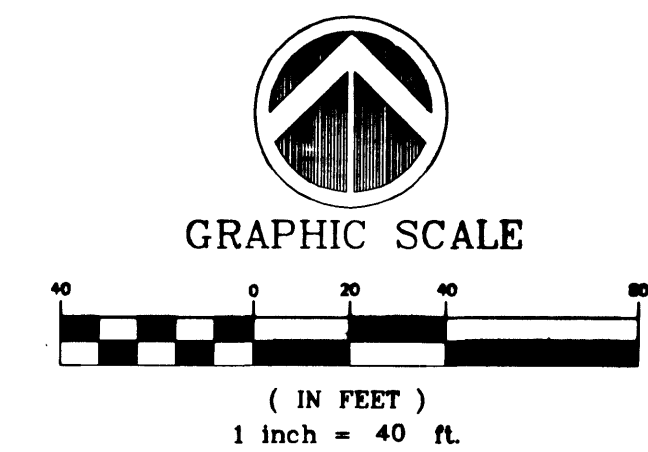


EXISTING UTILITY LOCATIONS SHOWN HEREON ARE APPROXIMATE ONLY. IT SHALL BE THE CONTRACTOR'S RESPONSIBILITY TO DETERMINE THE EXACT VERTICAL AND HORIZONTAL LOCATION OF ALL EXISTING UNDERGROUND UTILITIES PRIOR TO COMMENCING CONSTRUCTION. NO REPRESENTATION IS MADE THAT ALL EXISTING UTILITIES ARE SHOWN HEREON. THE ENGINEER ASSUMES NO RESPONSIBILITY FOR UTILITIES NOT SHOWN OR UTILITIES NOT SHOWN IN THEIR PROPER LOCATION.

AVOID CUTTING UNDERGROUND UTILITIES. IT'S COSTLY.

CALL
before you
Dig

1-800-227-2600
UNDERGROUND SERVICE (USA)

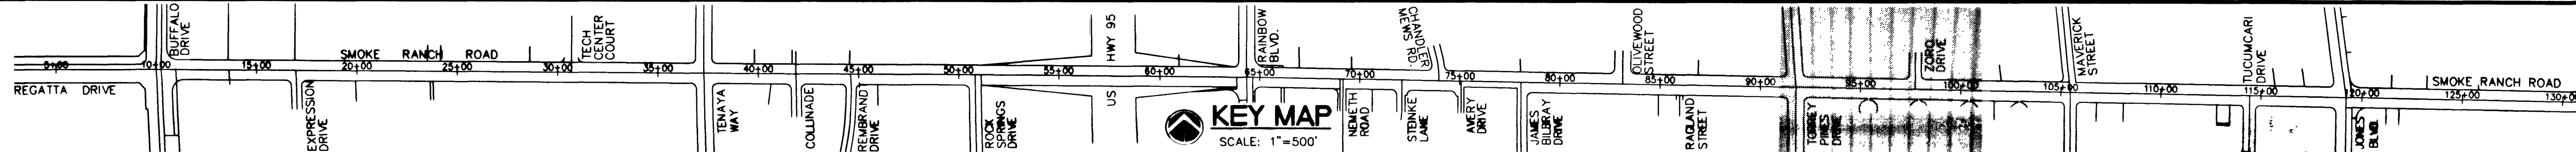

		SHEET / SD-06		DRAWING NO. 107-V3553		32 / 68	
DEPARTMENT OF PUBLIC WORKS PROJECT: SMOKE RANCH ROAD IMPROVEMENTS 91+00.00 TO 101+00.00		TITLE SD PLAN AND PROFILE 91+00.00 TO 101+00.00					
		SCALE (H) 1"=40' SCALE (V) 1"=4' W.A. # FLD. BK. # DATE 11-27-00 DESIGN BY SWE 3610 North Rancho Drive Las Vegas, Nevada 89130 Telephone: (702) 646-9700 Fax: (702) 646-4143 LAND PLANNING MAPPING DEVELOPMENT					
REVISIONS		DATE					