



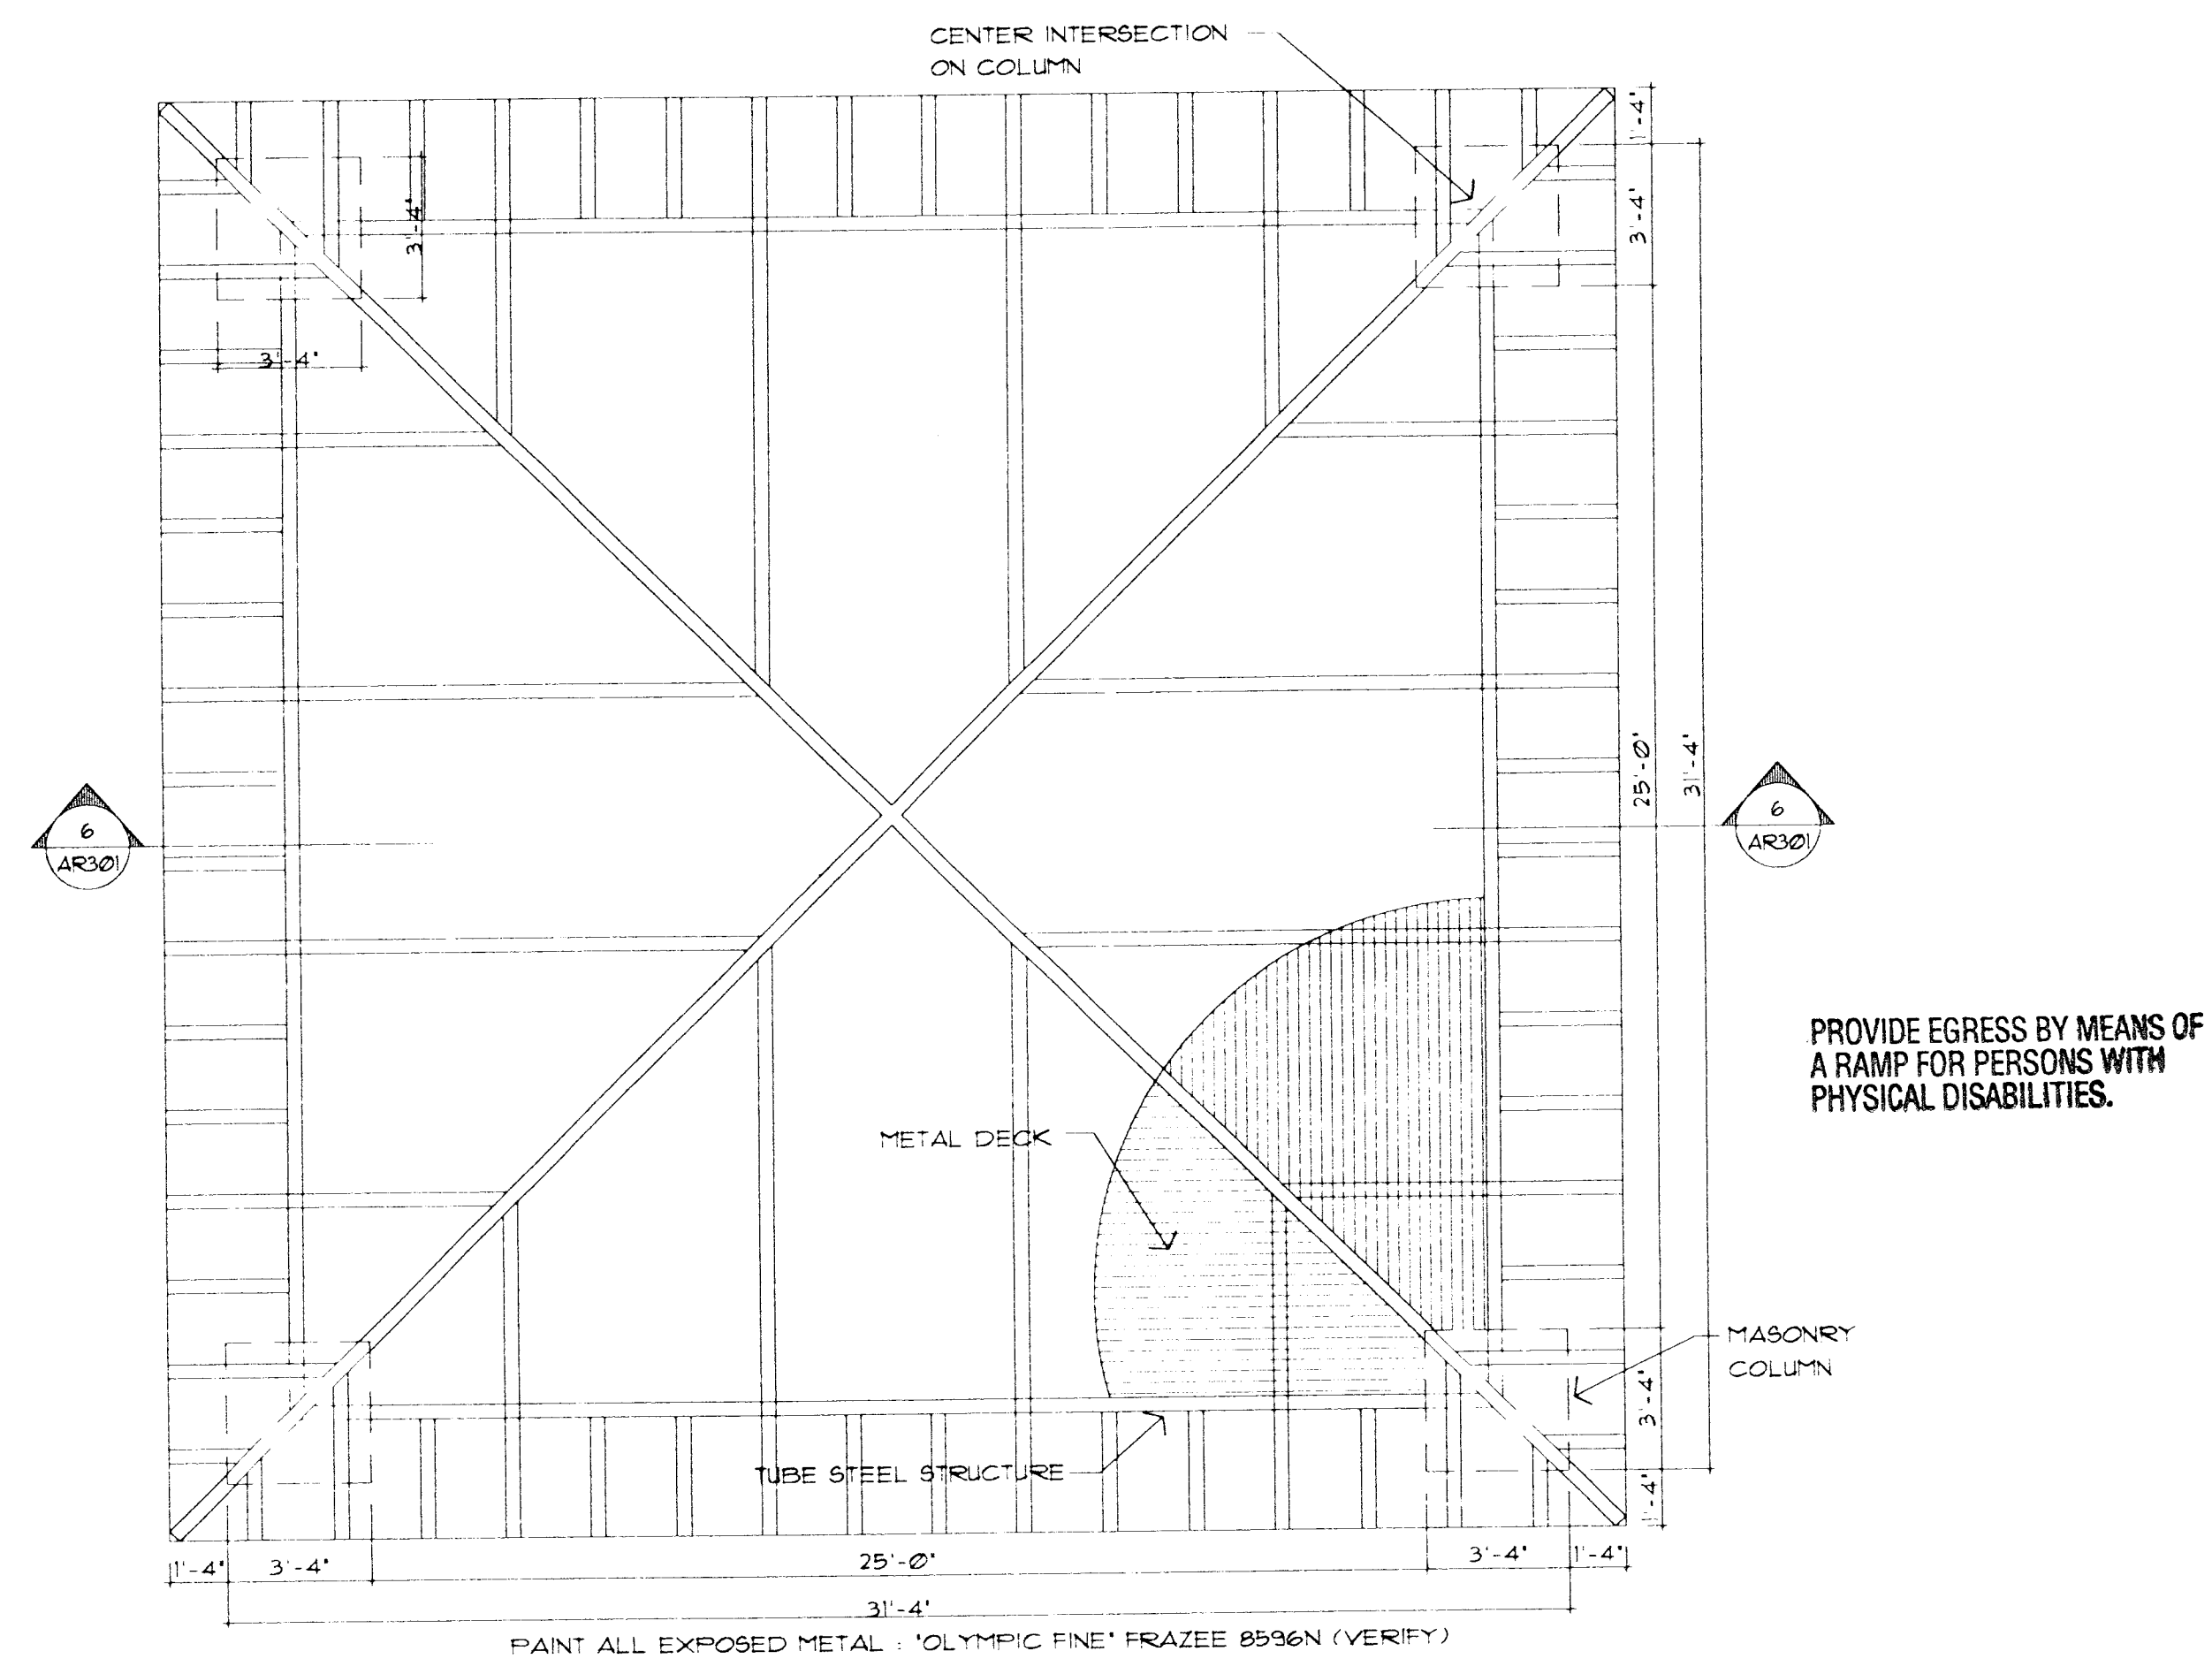

3 RAMADA REFLECTED CEILING PLAN
SCALE: 1/4" = 1'-0" 95244BPL

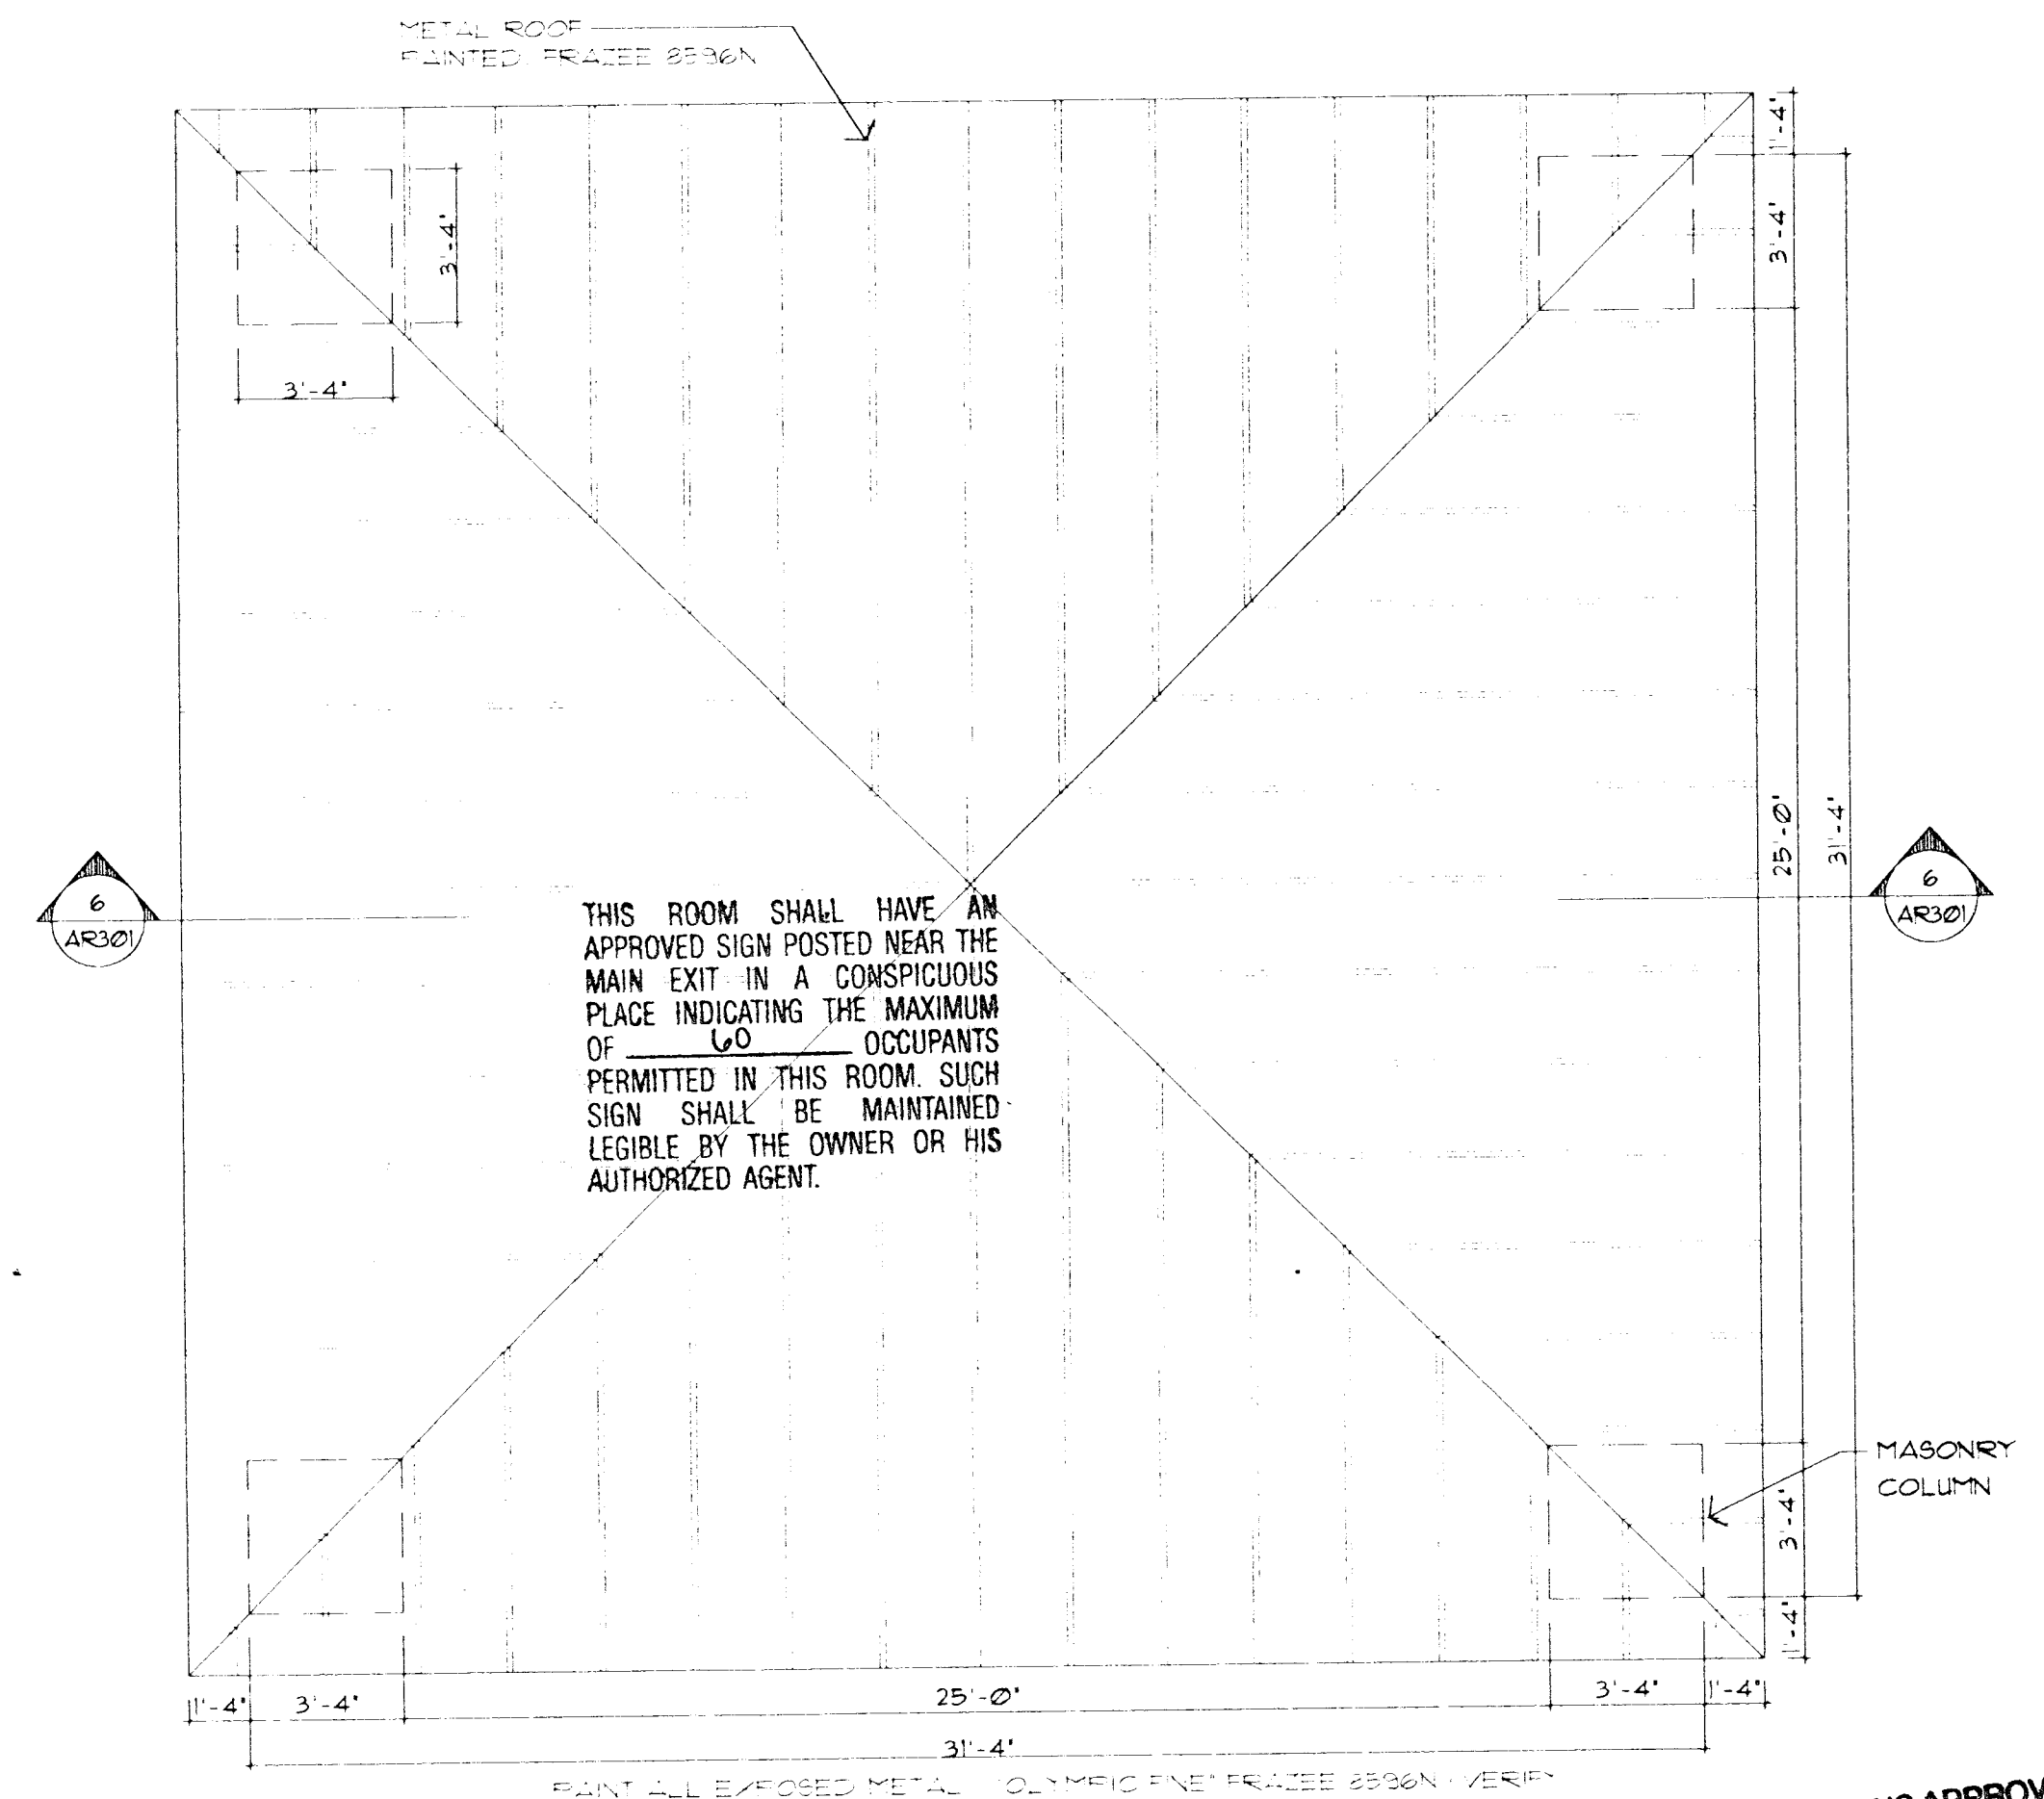


1 RAMADA ROOF PLAN
SCALE: 1/4" = 1'-0" 95244BPL

PLANS APPROVED
ARCHITECTURAL
Building & Safety Dept.
City of Las Vegas, Nevada

JCC JUL 31 2000
Does Not Include Structural, Electrical,
Plumbing/Mechanical or Civil Site
Improvements. Make No Change
Without Approval. Plans to
Not a Permit to Violate Any Ordinance

PROJECT DATA
RAMADA:
OCCUPANCY - A3
OCCUPANCY CONTENT - 60 (900/15)
CONSTRUCTION TYPE - V N
ALLOWABLE AREA - 6000 SF.
ACTUAL AREA - 900 SF.
EXITS REQUIRED - 1 @ 42"
EXITS PROVIDED - CONTINUOUS (1081')

*SEE ATTACHED
DOCUMENTS
AND
REQUIREMENTS
ON SHEET A1.10

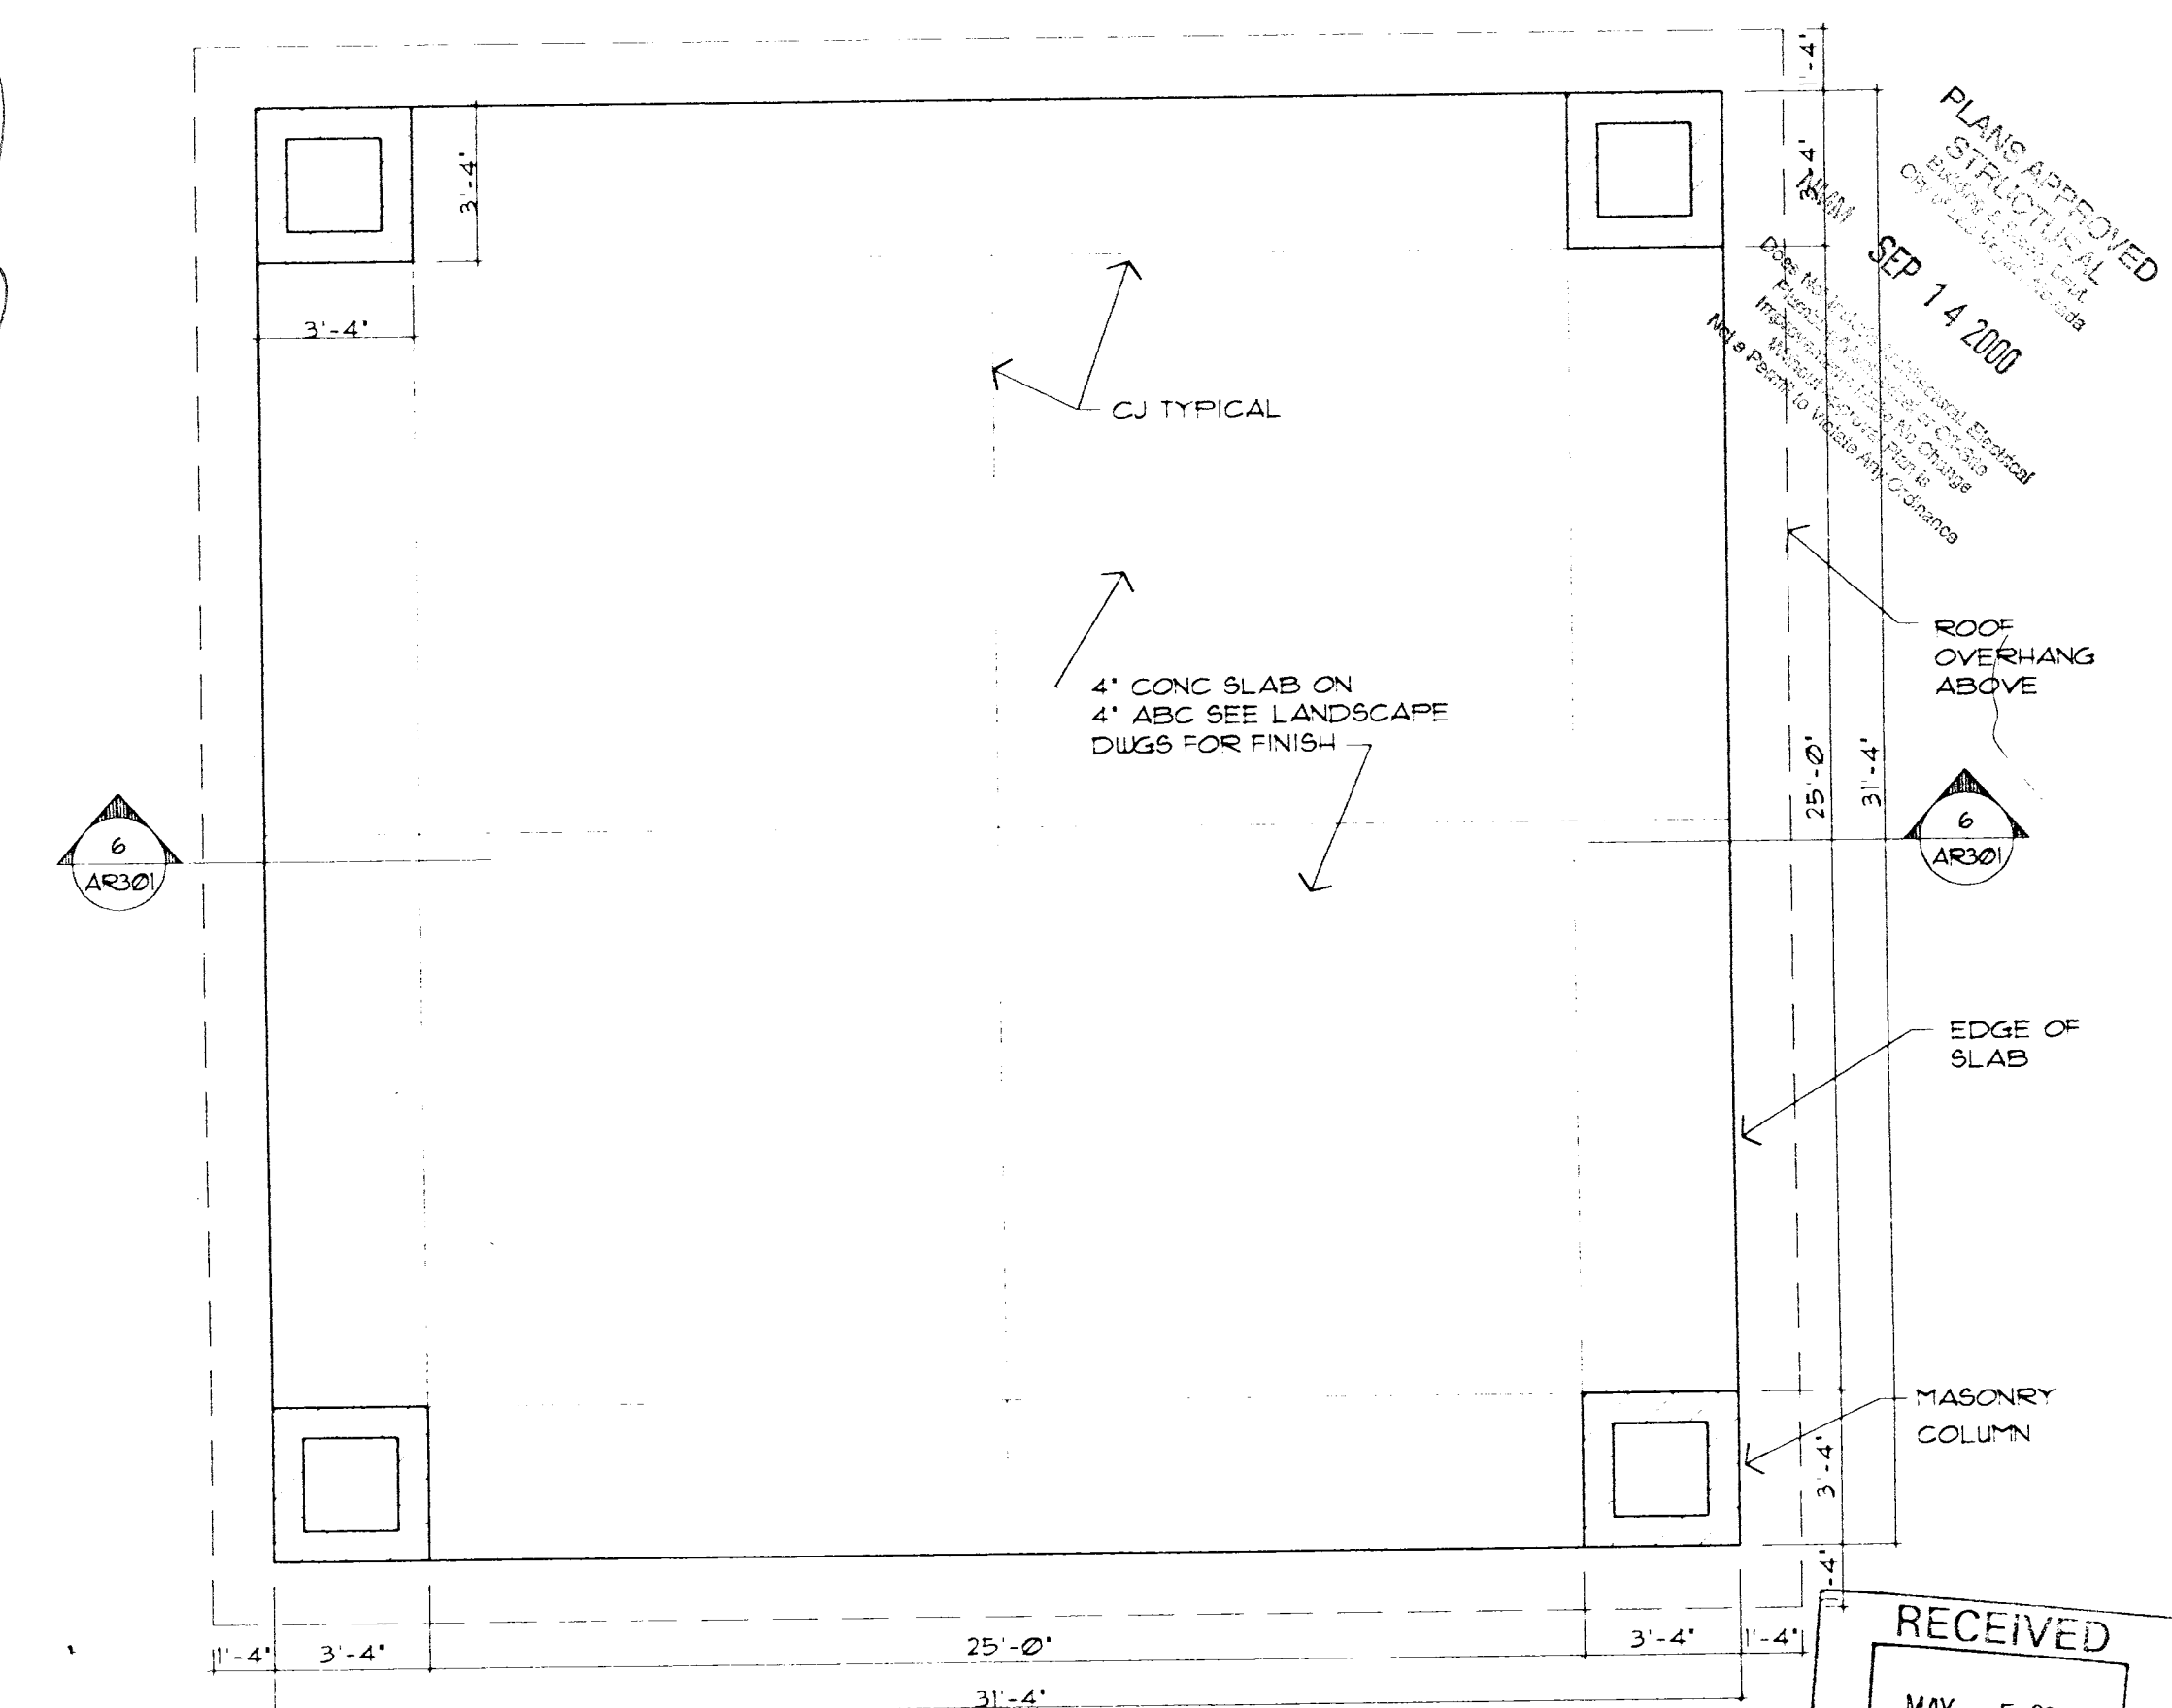

2 RAMADA FLOOR PLAN
SCALE: 1/4" = 1'-0" 95244BPL

DE REVERE ARCHITECT
OF NEVADA, INC.

1801 SOUTH STREET, SUITE 100
PHOENIX, ARIZONA 85018
PHOENIX, ARIZONA, PHONE 602.957.4758
FAX 602.957.9803

IN CONSULTATION WITH

DFD ARCHITECTURE

4201 North 24th Street


Suite 100

Phoenix, Arizona 85018

phone 602.957.4758

fax 602.957.9803

SEAL

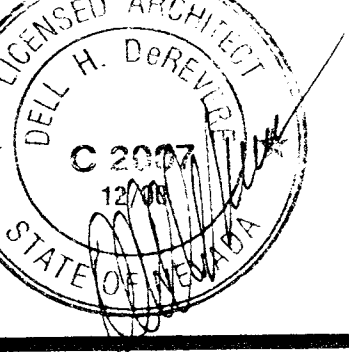

SPORTS PARK PHASE ONE
PARK AND SPORTS FIELDS
SUMMERLIN VILLAGE 11/12
LAS VEGAS, NEVADA

OWNER COMMENTS

DESIGN REVIEW
DESIGN DEVELOPMENT
CONSTRUCTION DOCUMENTS
BID/PRICING PACKAGE
CONSTRUCTION ISSUE

DATE ISSUED 2/24/98

DRAWN BY MLK

CHECKED BY T.JZ

PROJECT NO. 98244

CADD FILE A201

DRAWING NO.

AR201

RAMADA

FLOOR PLANS

SCALE: AS NOTED