




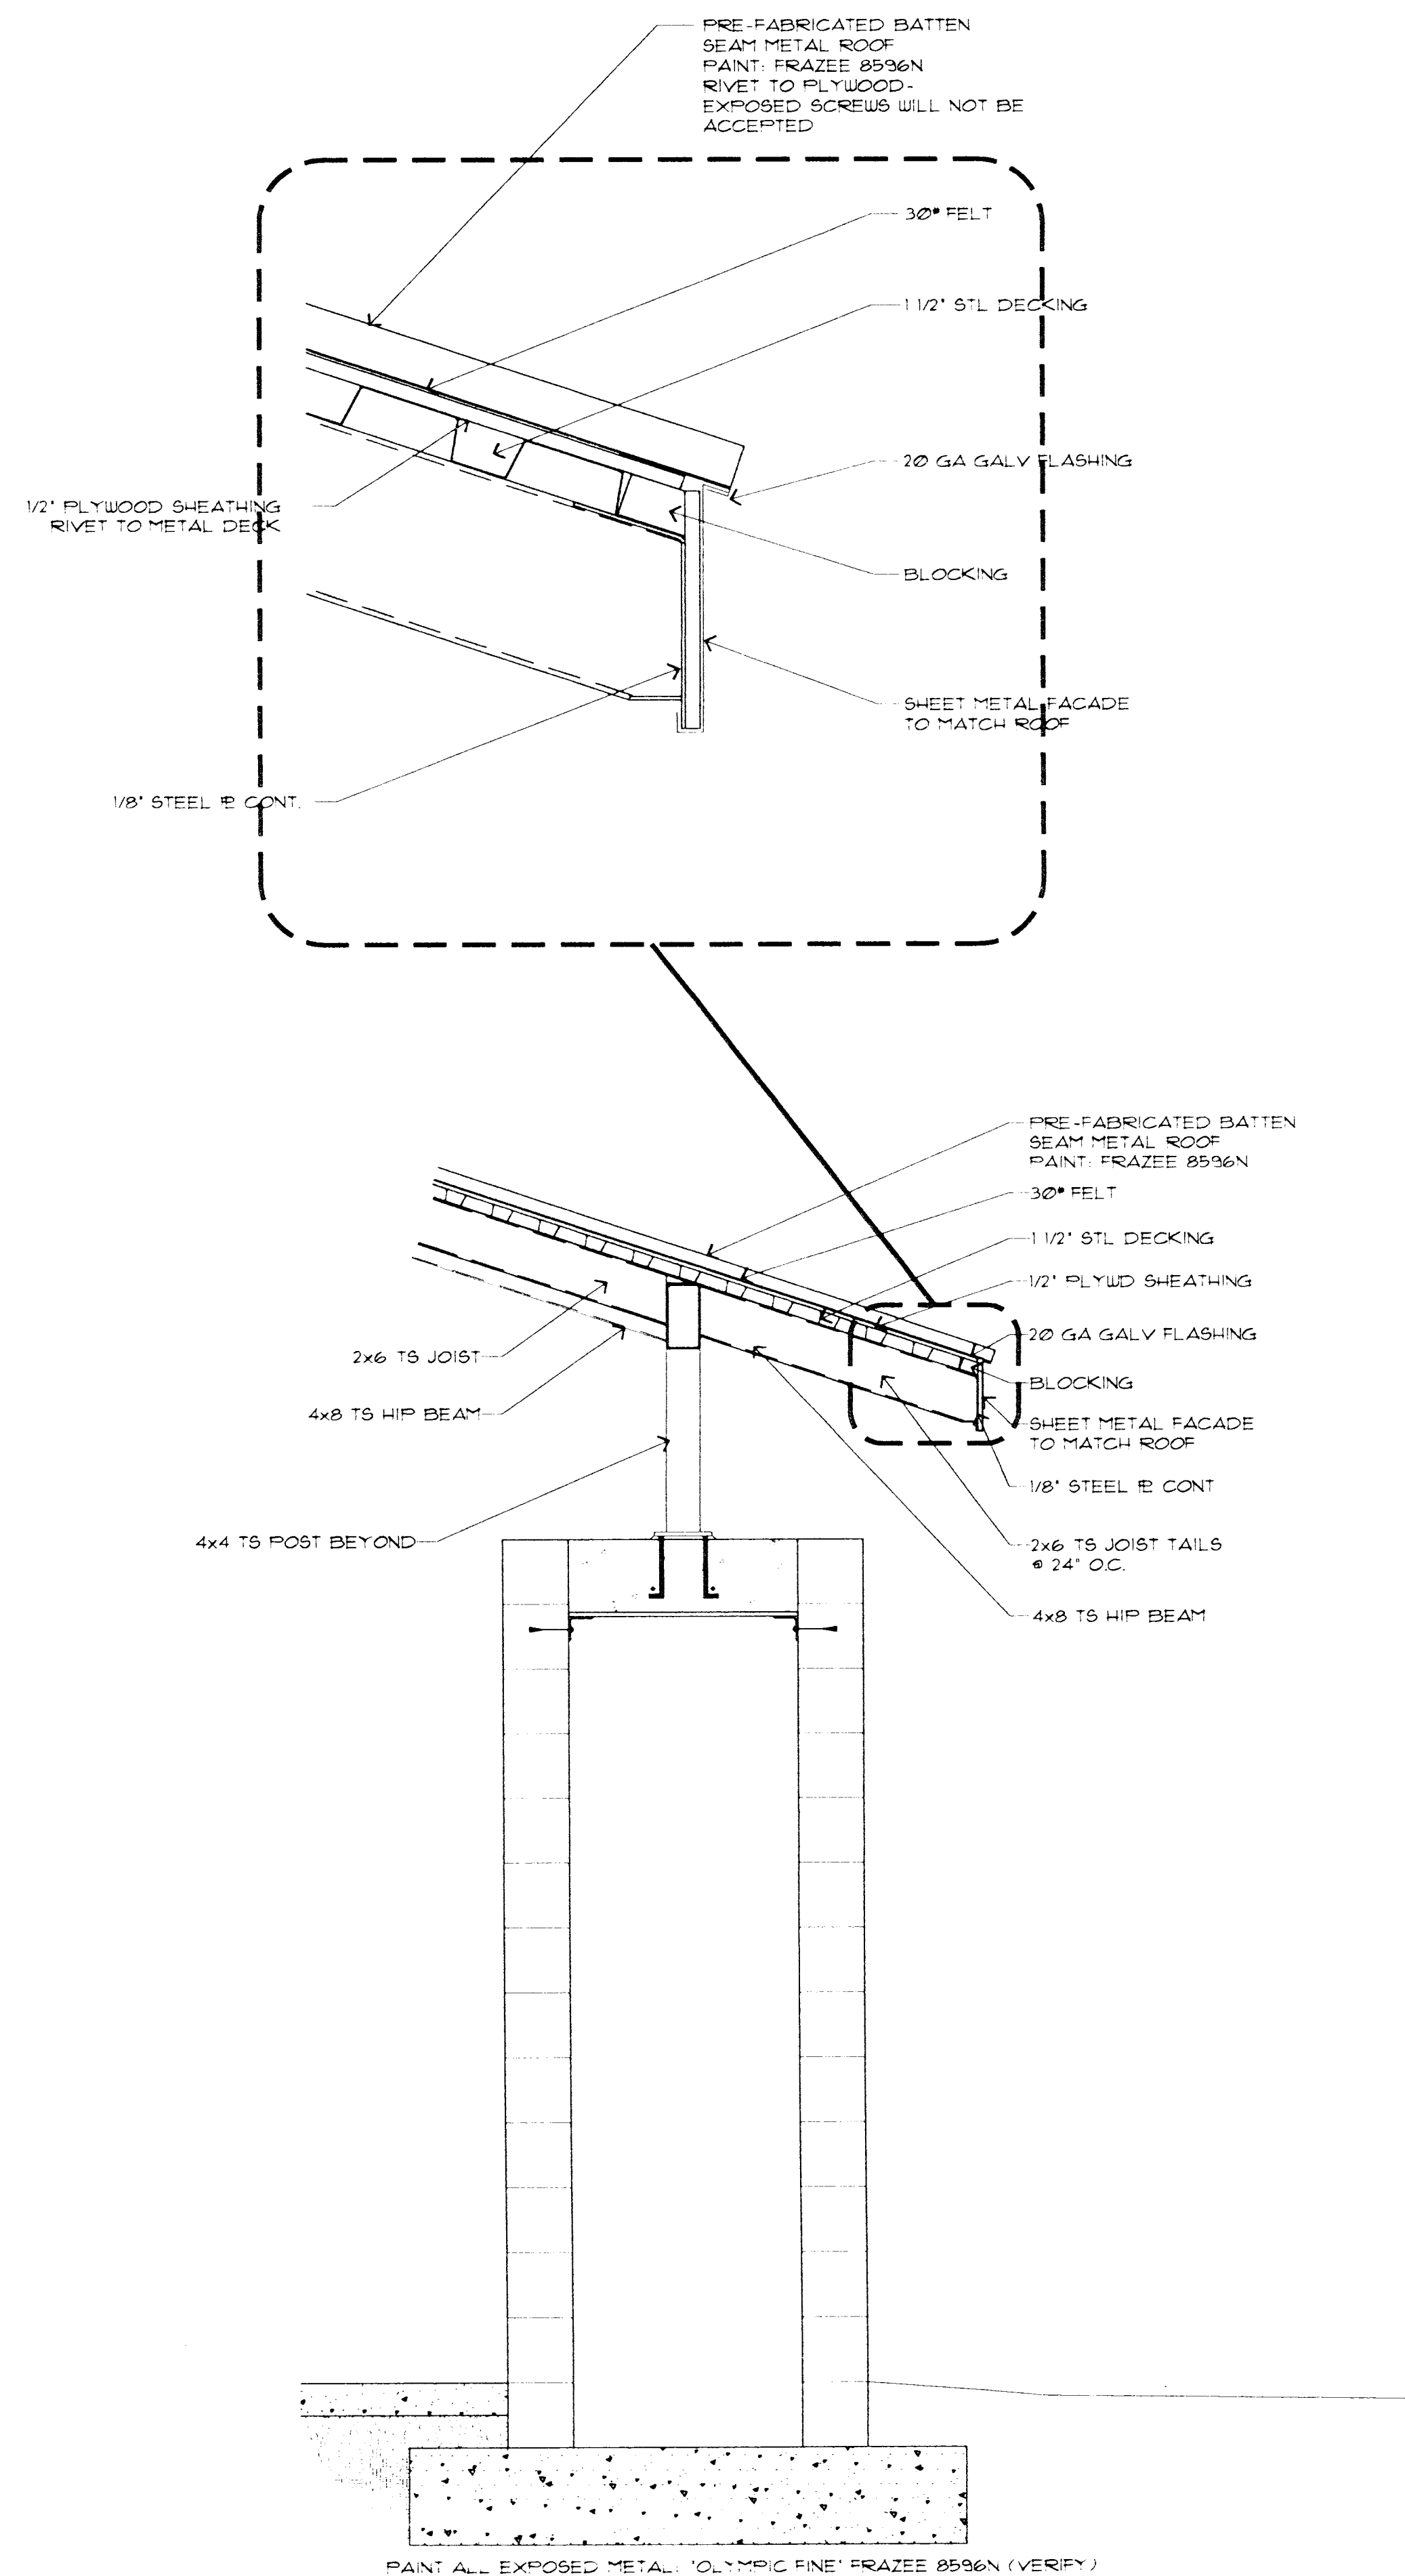

6 RAMADA WALL SECTION
SCALE: 3/4" = 1'-0" WALSECT2

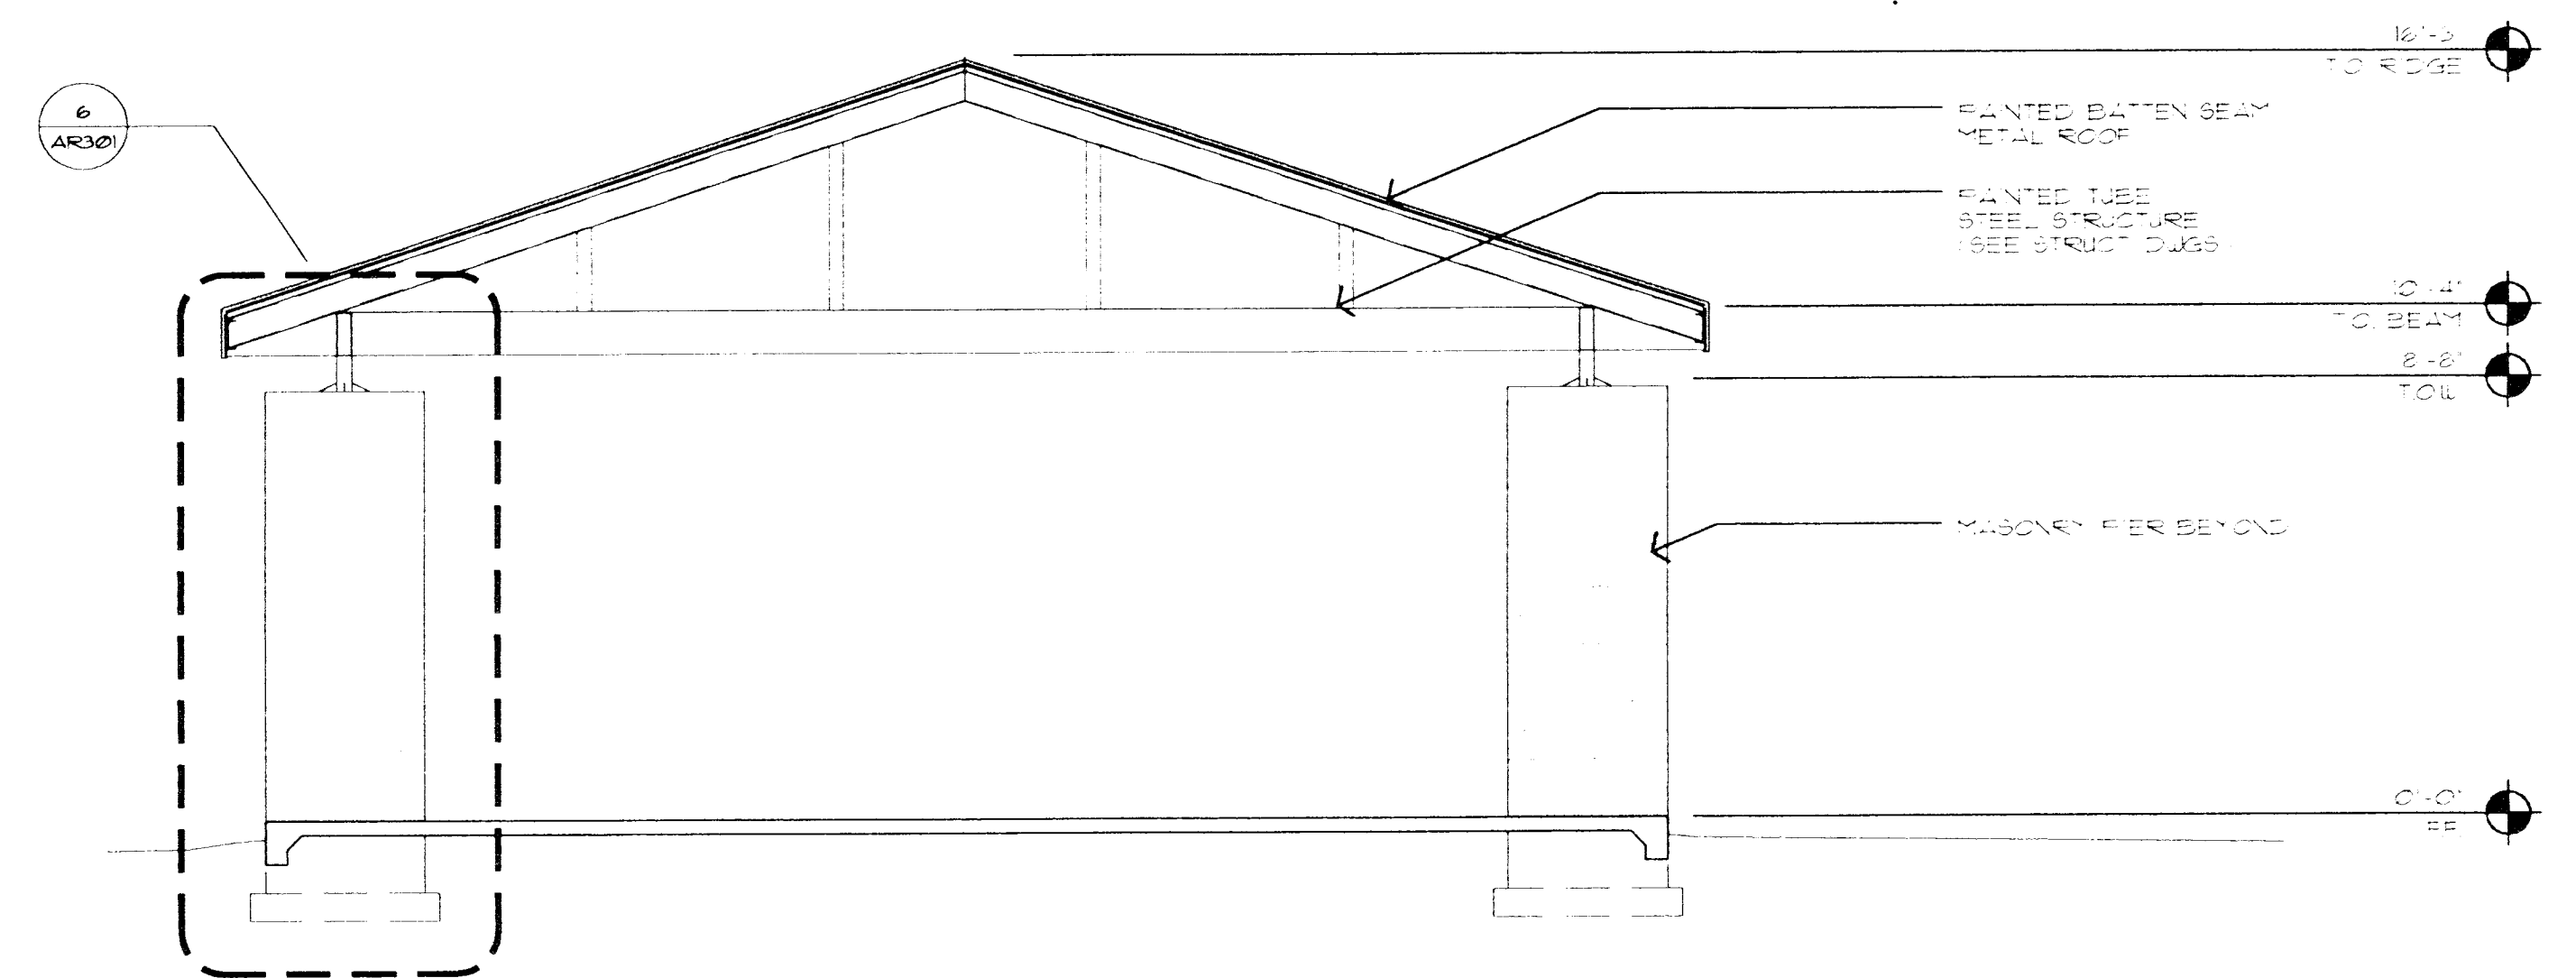

4 RAMADA SECTION
SCALE: 1/4" = 1'-0" 95244RSE

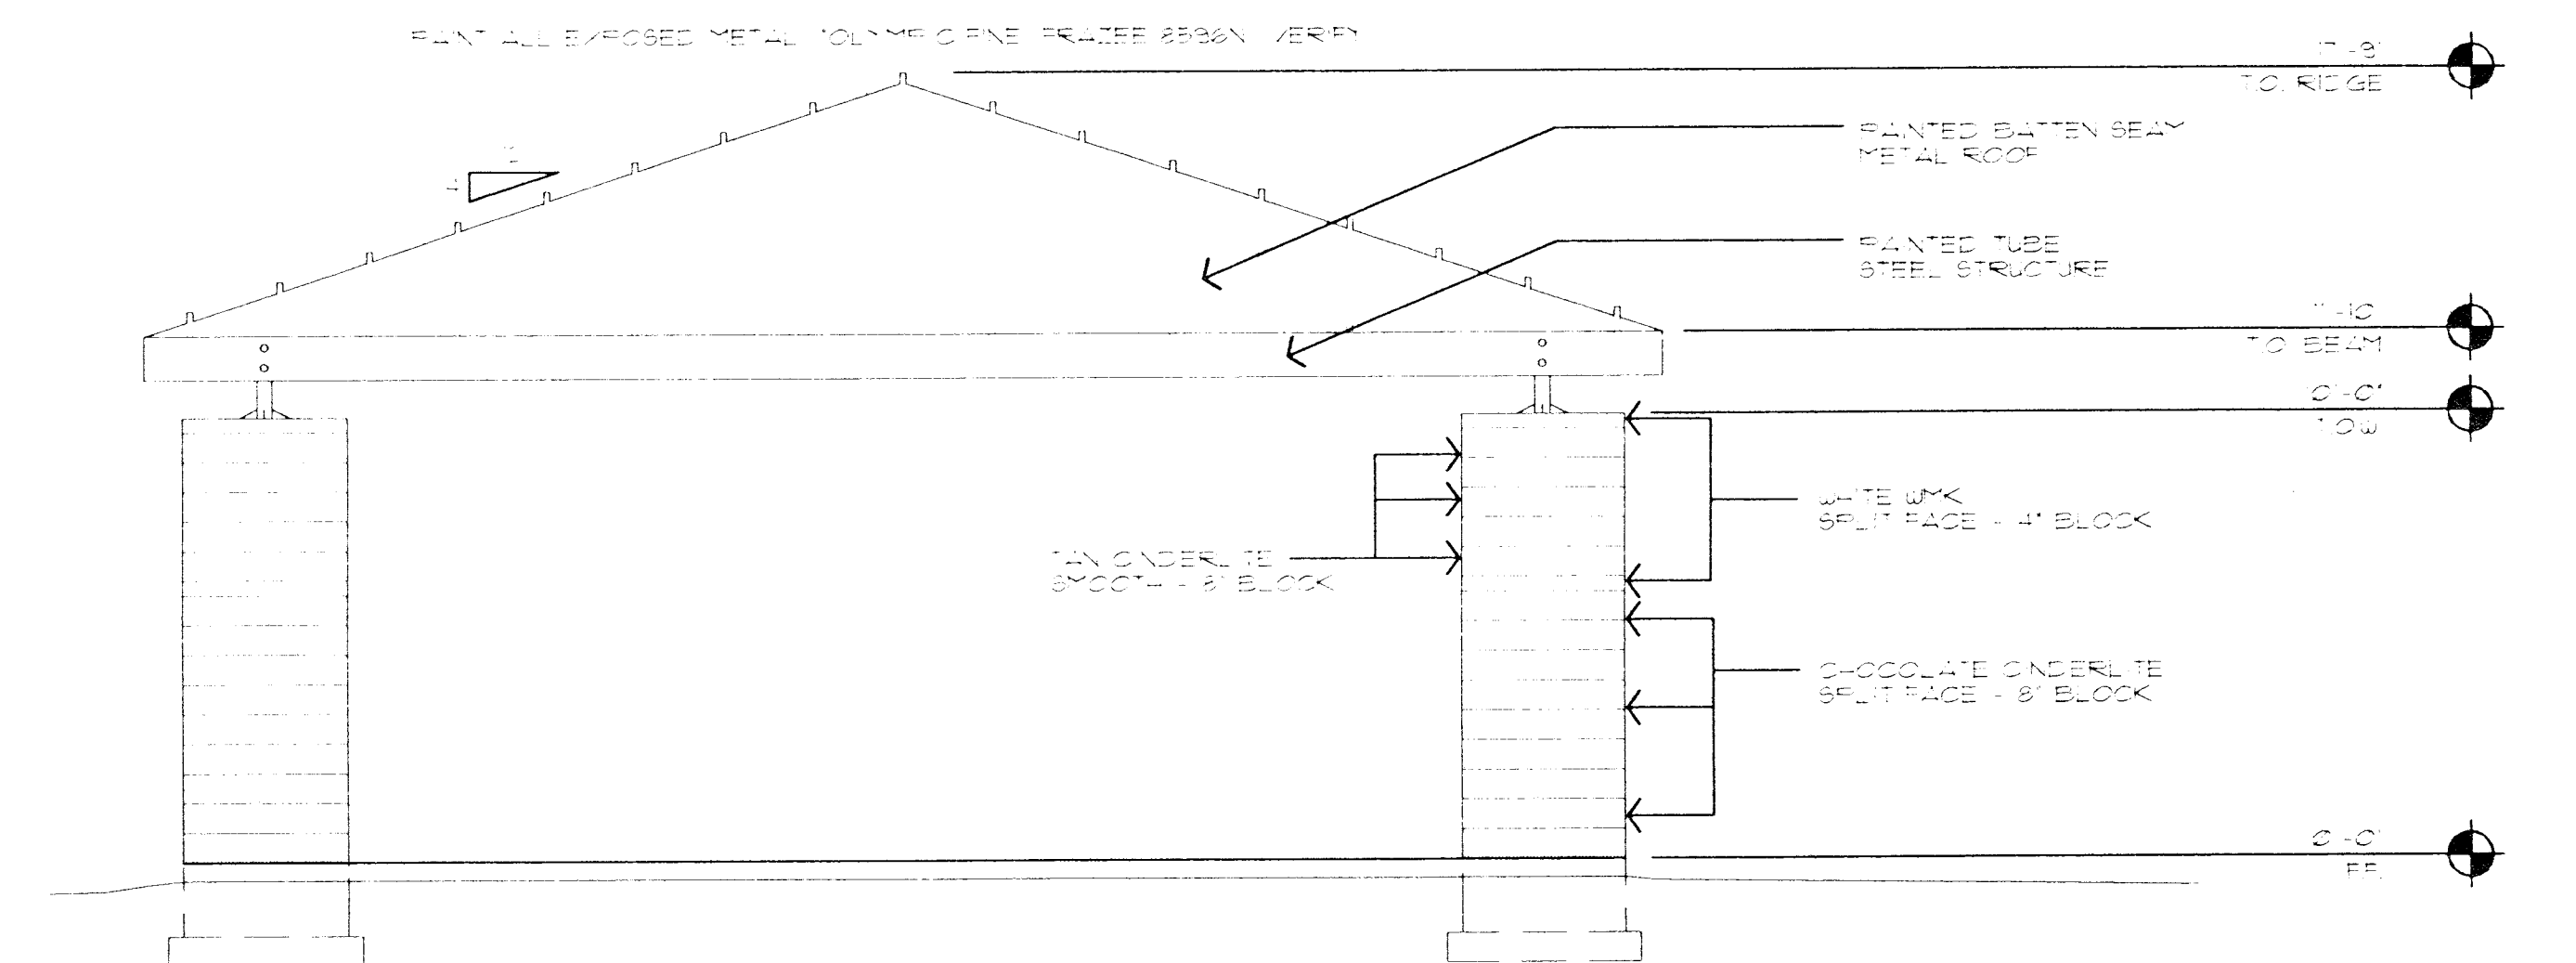

3 RAMADA ELEVATION
SCALE: 1/4" = 1'-0" 95244REL

*SEE ATTACHED
DOCUMENTS
AND
REQUIREMENTS
on sheet A1.10

PLANS APPROVED
ARCHITECTURAL
Building & Safety Dept.
City of Las Vegas, Nevada
JCC JUL 31 2000
Does Not Include Structural, Electrical,
Plumbing/Mechanical or Civil
Improvements Unless No Change
Without Approval. Plans to
Not a Permit to Violate Any Ordinance

DeRevere Architect
OF NEVADA, INC.

1801 SOUTH STREET, SUITE 100
PHOENIX, AZ 85004
RENOVATED BUILDING, CALIFORNIA, RENO 4
TEL 714-455-5555

IN CONSULTATION WITH

DFD ARCHITECTURE


4201 North 24th Street

Suite 100

Phoenix, Arizona 85016

phone 602.957.4768

fax 602.957.9803

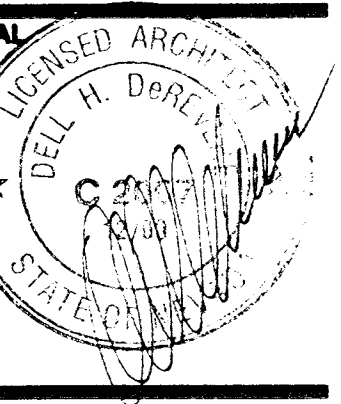

SPORTS PARK PHASE ONE

PARK AND SPORTS FIELDS
SUMMERLIN VILLAGE 11/12
LAS VEGAS, NEVADA

08.06.99
OWNER COMMENTS

- ☐ DESIGN REVIEW
- ☐ DESIGN DEVELOPMENT
- ☐ CONSTRUCTION DOCUMENTS
- ☒ BID/PRICING PACKAGE
- ☐ CONSTRUCTION ISSUE

DATE ISSUED 2/24/98

DRAWN BY MLX

CHECKED BY TJZ

PROJECT NO. 98244

CADD FILE A301

DRAWING NO.

AR301
ELEVATIONS
SECTIONS
DETAILS
SCALE: AS NOTED

