


DOOR SCHEDULE AND TYPES,
WINDOW TYPES

SUMMERLIN ARBORS PARK
POOL AND POOL BUILDING

APPROVAL IS FOR EXHIBITED
AREAS OR LATEST REVISIONS
ONLY SEE ORIGINALS FOR
OTHER REQUIREMENTS.

387023

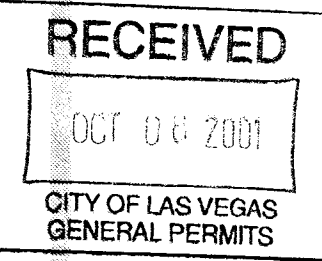


Revisions:
Date: October 22, 1999
Project No: 9903500
Scale: NONE
Drawn By: DDT

Sheet Number:
A2.50

GENERAL NOTES	
1.	TG = TEMPERED GLASS
2.	UG = WURD GLASS
3.	XXX

GLAZING NOTES	
1.	TG = TEMPERED GLASS
2.	UG = WURD GLASS
3.	XXX

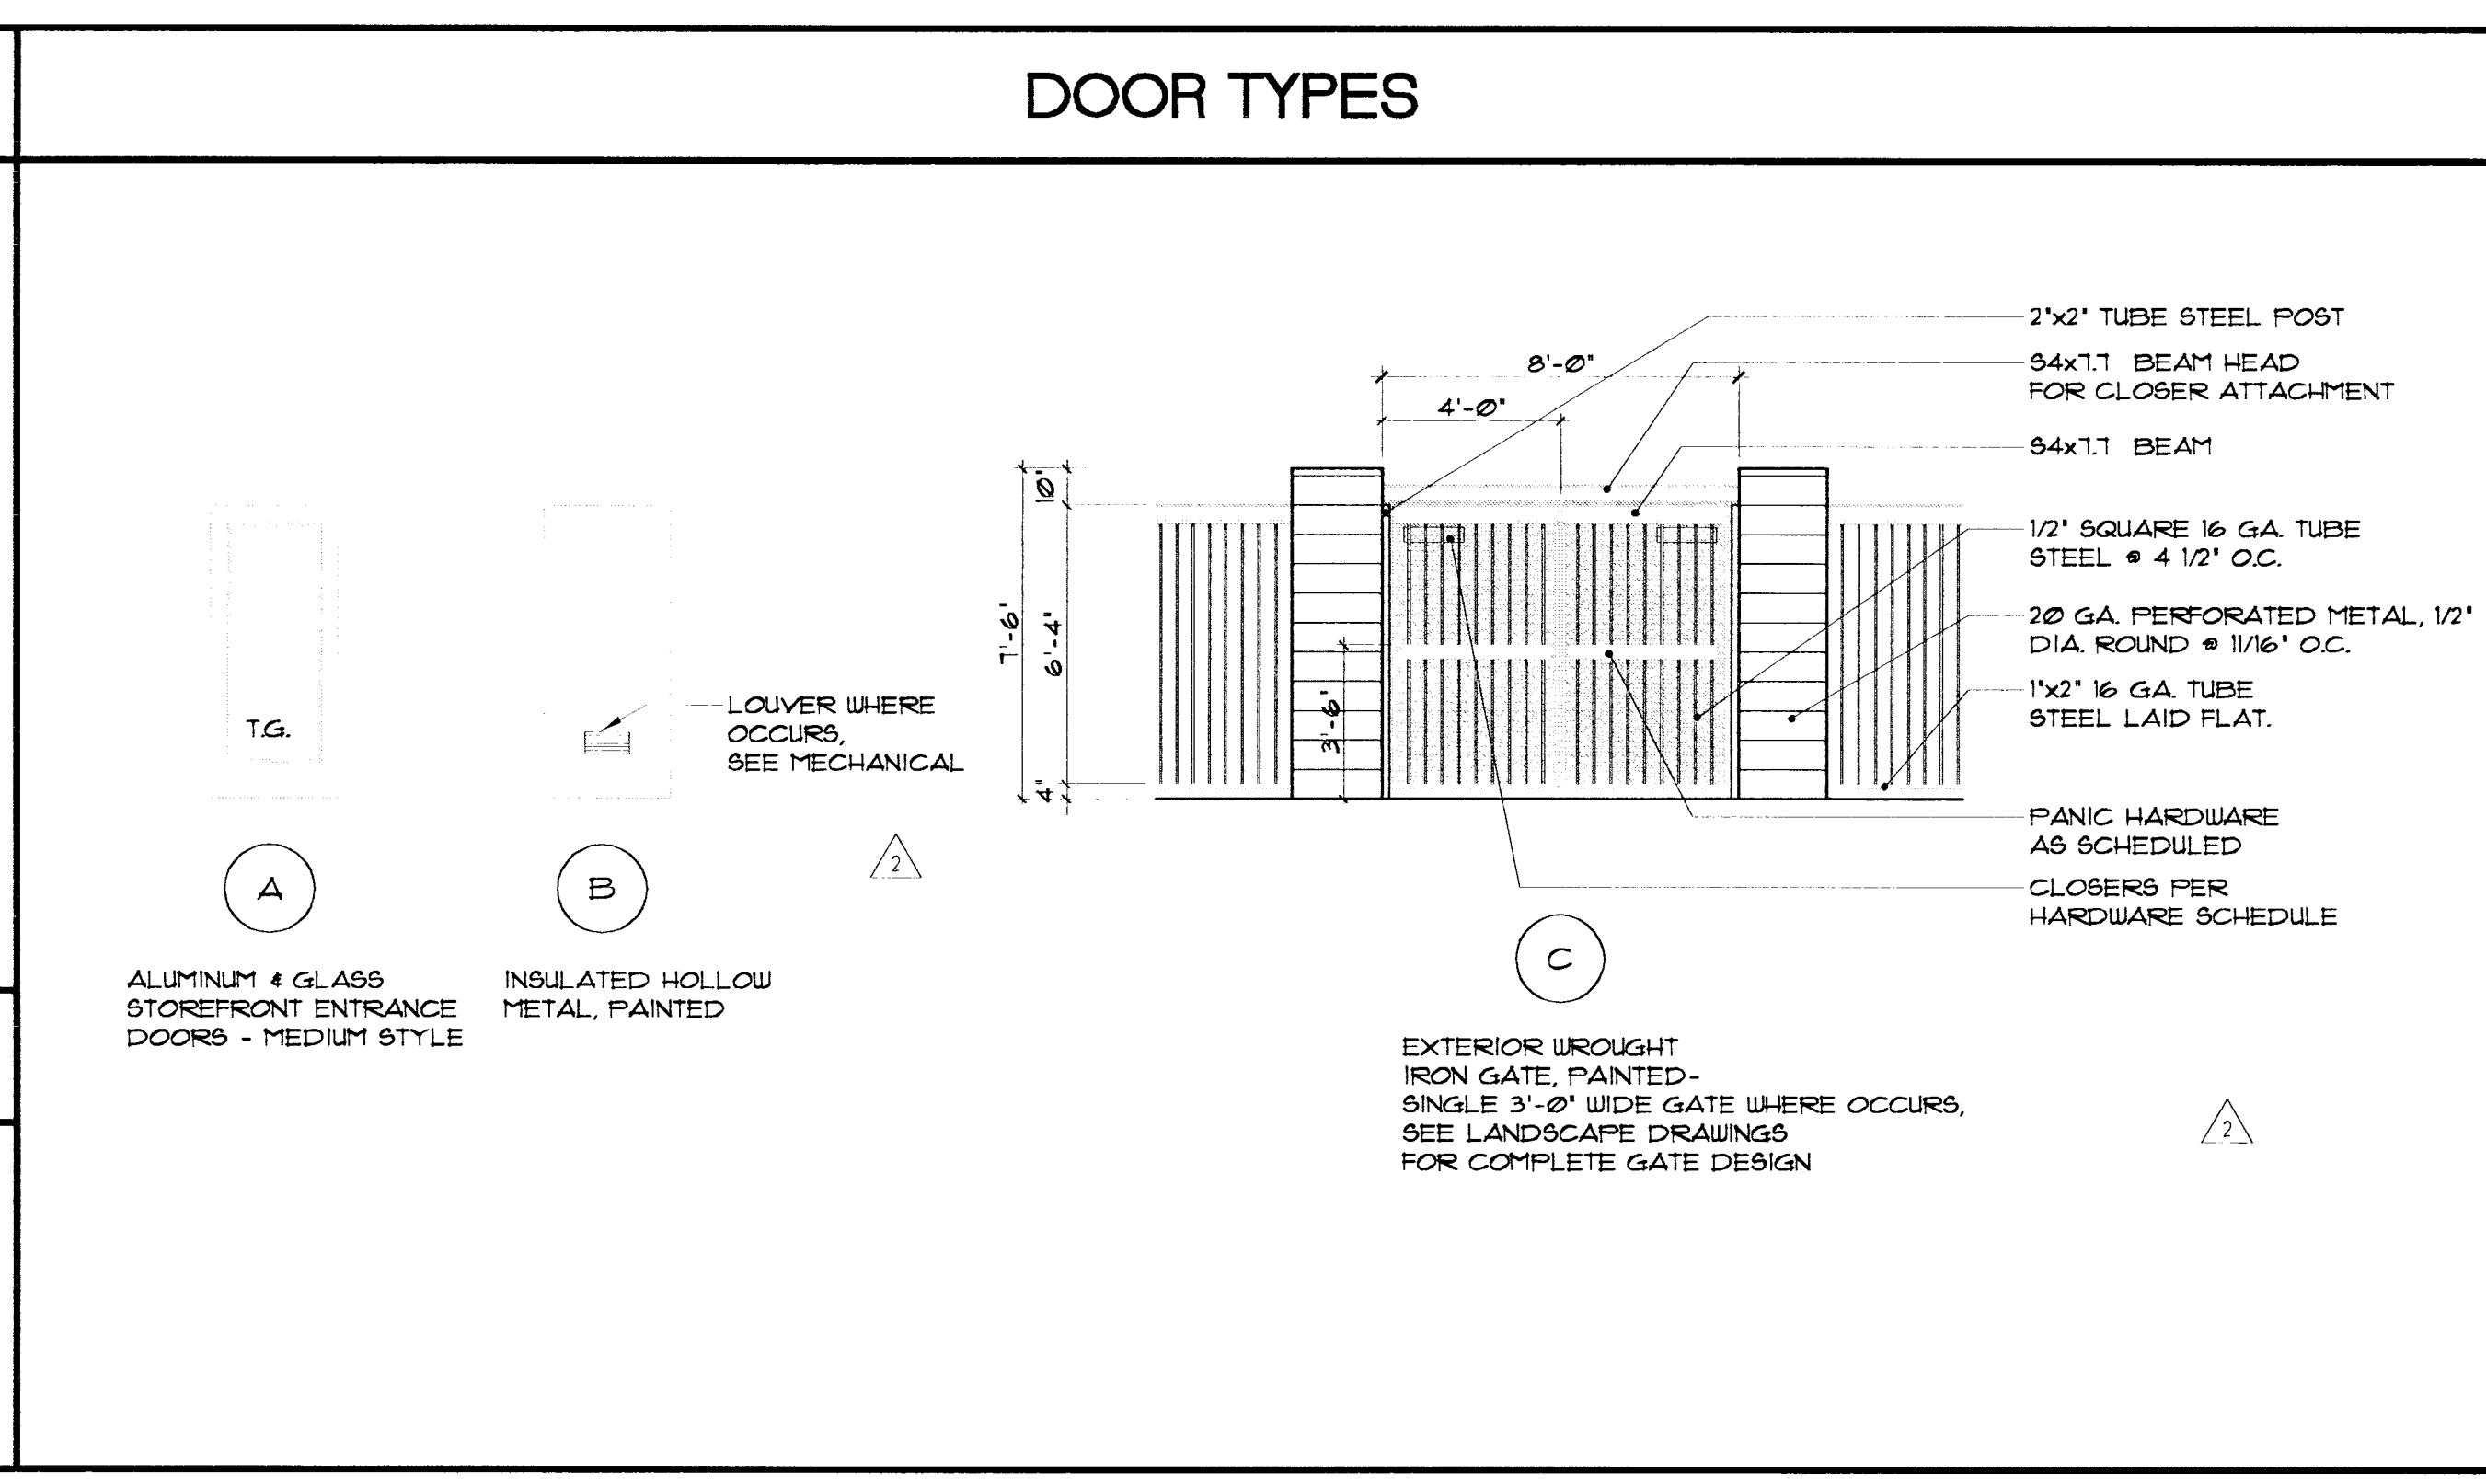

DOOR SCHEDULE

DOOR		FRAME						HOUR GROUP	REMARKS
DOOR NO.	ROOM NO.	SIZE	TYPE	LABEL	HEAD	JAMB	SILL		
101A	101	FR 2'-10" X 1'-0"	A	-	2/A251	2/A251	3/A251	AL	
101B	101	FR 2'-10" X 1'-0"	A	-	2/A251	2/A251	3/A251	AL	
102A	102	3'-0" X 1'-0"	B	-	1/A251	1/A251	-	HM	
102B	102	3'-0" X 1'-0"	B	-	1/A251	1/A251	-	HM	
103	103	3'-0" X 1'-0"	B	-	1/A251	1/A251	-	HM	
104A	104	3'-0" X 1'-0"	B	-	1/A251	1/A251	-	HM	
104B	104	3'-0" X 1'-0"	B	-	1/A251	1/A251	4/A251	HM	
105	105	3'-0" X 1'-0"	B	60 MIN.	1/A251	1/A251	-	HM	
106A	106	3'-0" X 1'-0"	B	-	1/A251	1/A251	-	HM	
106B	106	3'-0" X 1'-0"	A	-	1/A251	1/A251	4/A251	HM	
107	107	3'-0" X 1'-0"	B	-	1/A251	1/A251	4/A251	HM	
110A	110	3'-0" X 1'-0"	B	-	1/A251	1/A251	4/A251	HM	
110B	110	3'-0" X 1'-0"	B	-	5/A250	5/A250	-	HM	
111A	111	3'-0" X 1'-0"	B	-	1/A251	1/A251	4/A251	HM	
111B	111	FR 2'-10" X 1'-0"	B	-	1/A251	1/A251	4/A251	HM	
112	112	FR 2'-10" X 1'-0"	B	-	1/A251	1/A251	4/A251	HM	
113	113	FR 2'-10" X 1'-0"	B	-	1/A251	1/A251	4/A251	HM	LOUVER
114	114	FR 2'-10" X 1'-0"	B	-	1/A251	1/A251	4/A251	HM	LOUVER
115	115	FR 2'-10" X 1'-0"	B	-	1/A251	1/A251	4/A251	HM	LOUVER
116A	116	FR 2'-10" X 1'-0"	B	-	1/A251	1/A251	-	HM	
116B	116	FR 2'-10" X 1'-0"	B	-	1/A251	1/A251	-	HM	
118	118	3'-0" X 1'-4"	B	-	8/A251	8/A251	4/A251	HM	SPECIAL HEIGHT
119	119	3'-0" X 1'-0"	B	-	1/A251	1/A251	4/A251	HM	
120	120	3'-0" X 1'-0"	B	-	1/A251	1/A251	-	HM	
201	ENCL.	FR 4'-0" X 6'-8"	C	-	-	-	-	-	SEE LANDSCAPE DRAWINGS FOR DETAILS
202	ENCL.	FR 4'-0" X 6'-8"	C	-	-	-	-	-	SEE LANDSCAPE DRAWINGS FOR DETAILS
203	ENCL.	3'-0" X 6'-8"	C	-	-	-	-	-	SEE LANDSCAPE DRAWINGS FOR DETAILS

