


GENERAL NOTES	
1.	XXX
GLAZING NOTES	
1.	TG = TEMPERED GLASS
2.	WG = WIRED GLASS
3.	XXX

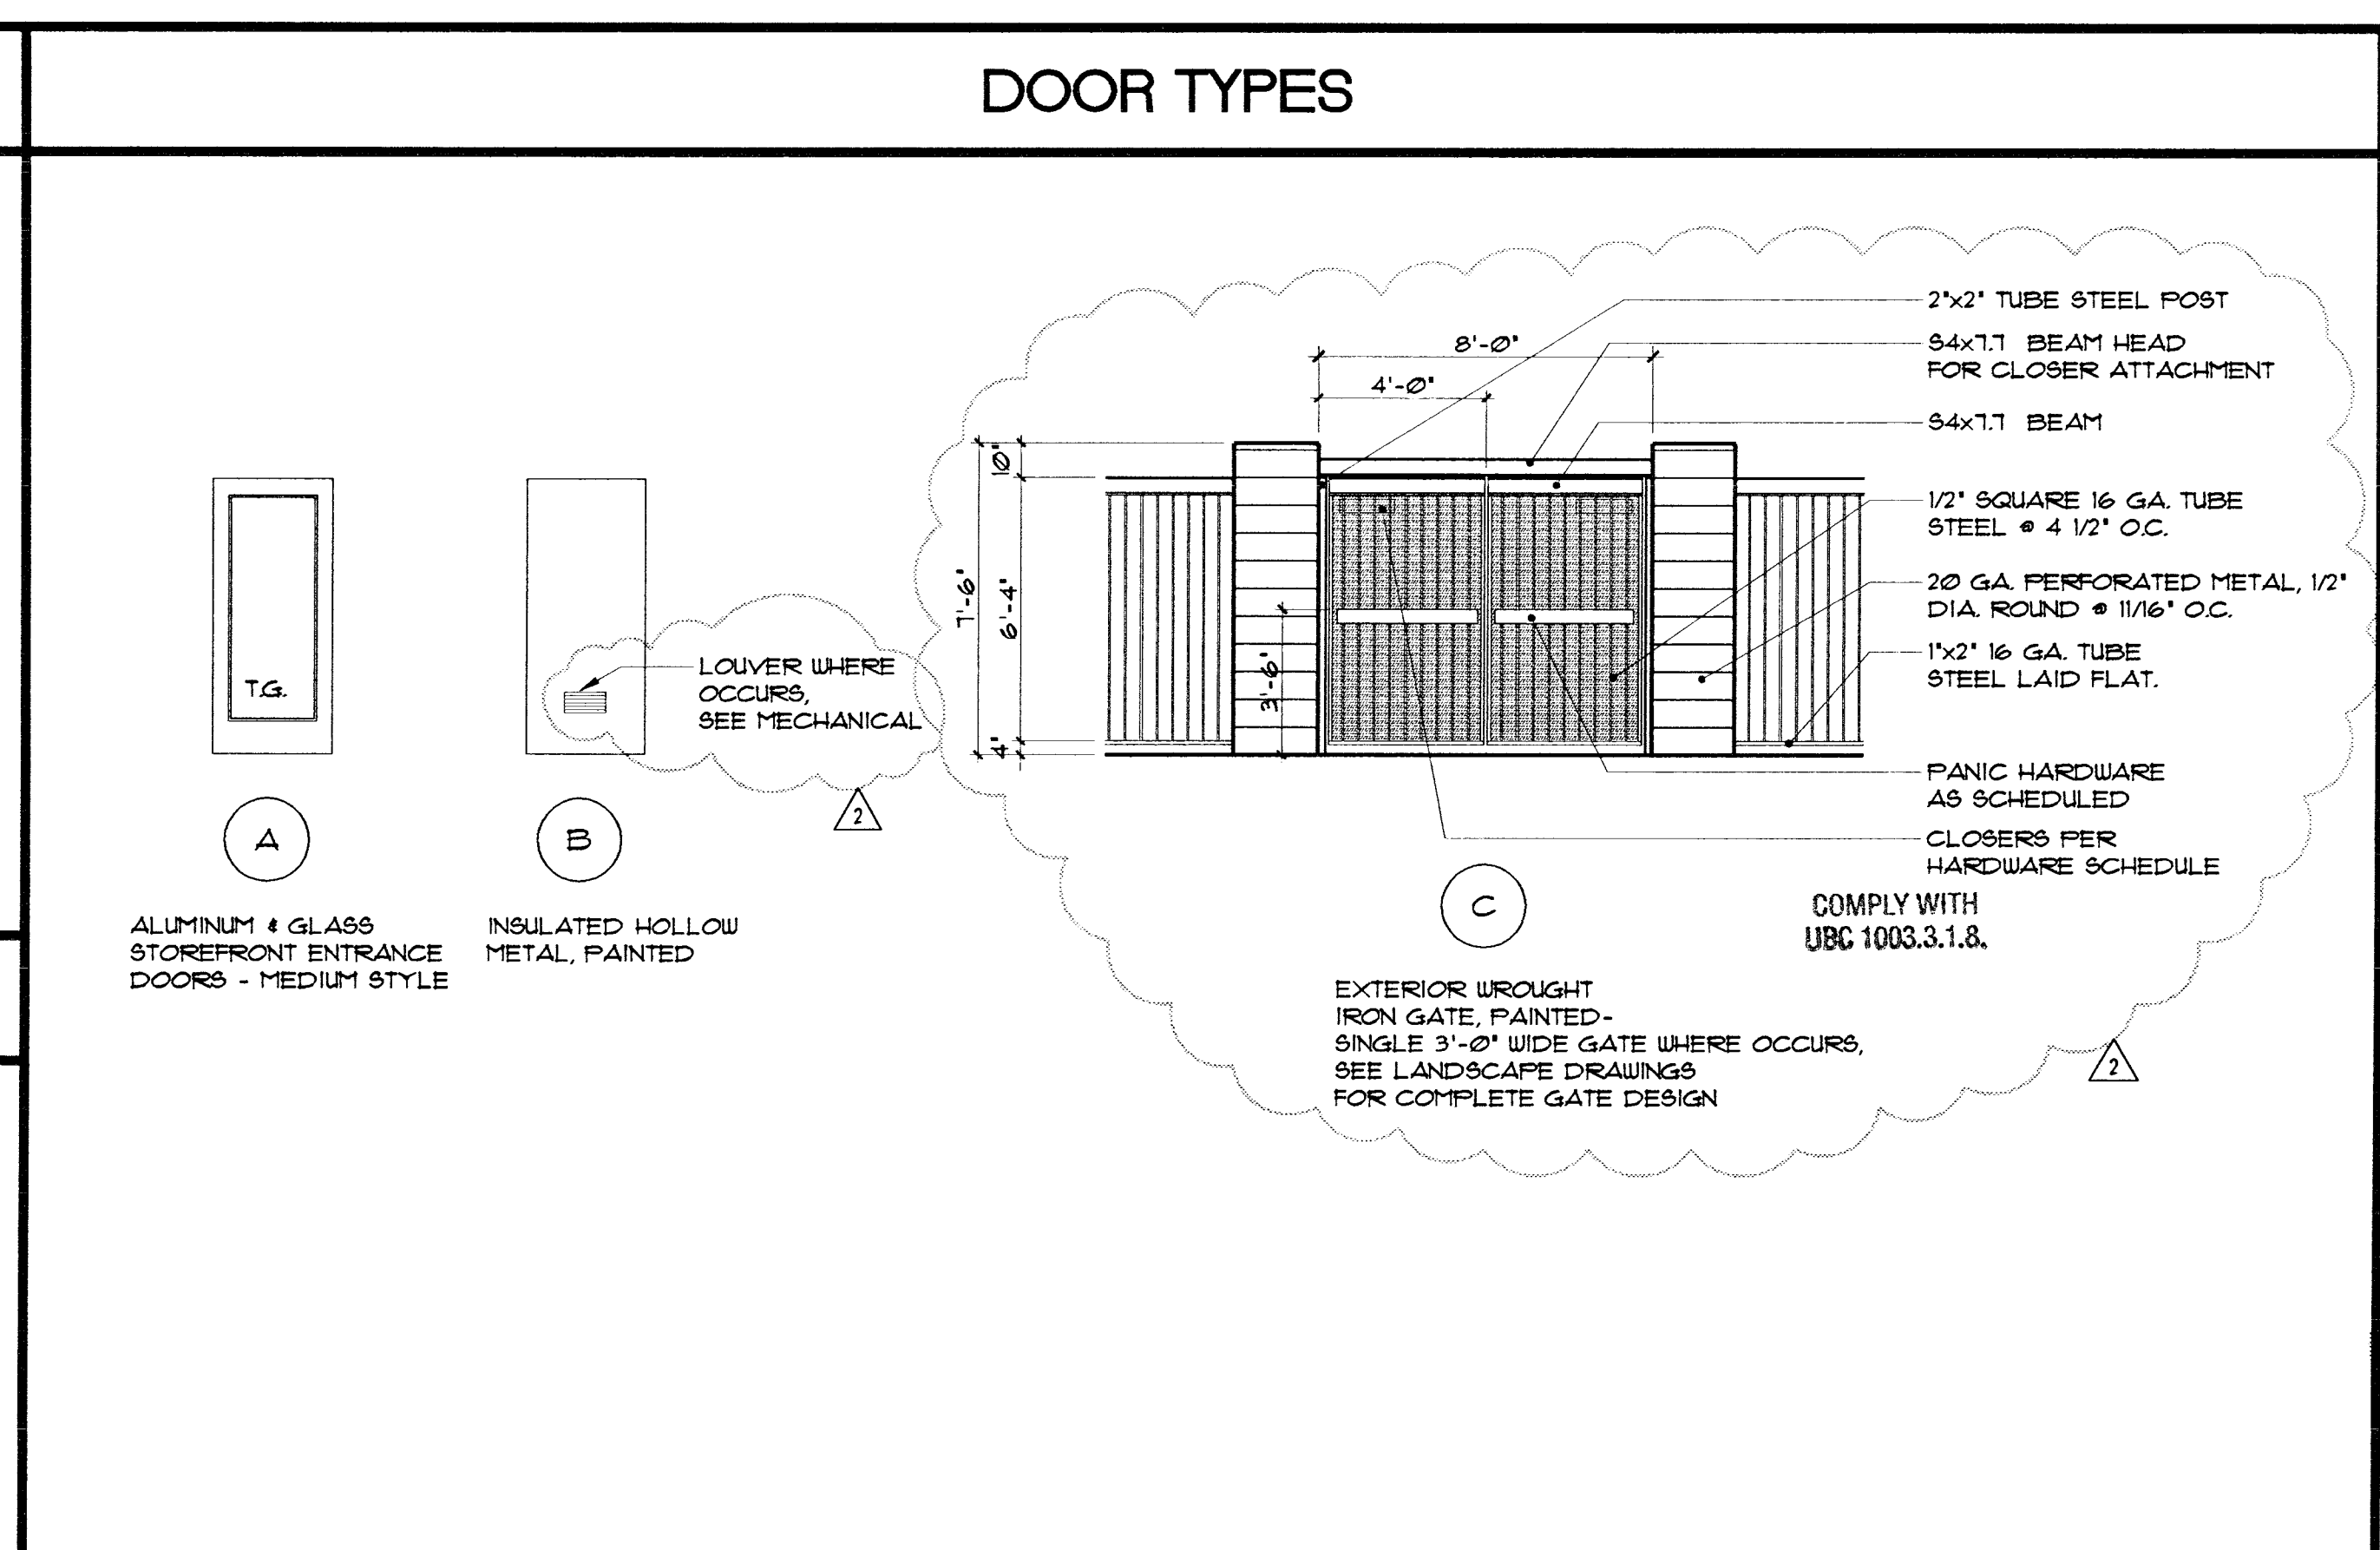


DOOR SCHEDULE

COMPLY WITH UBC 1003.3.1.8.


DOOR NO.	ROOM NO.	SIZE	TYPE	LABEL	FRAME			MAT.	HOUR GROUP	REMARKS
					HEAD	JAMB	SILL			
101A	101	FR 2'-10\"/>								
101B	101	FR 2'-10\"/>								
102A	102	3'-0\"/>								
102B	102	3'-0\"/>								
103	103	3'-0\"/>								
104A	104	3'-0\"/>								
104B	104	3'-0\"/>								
105	105	3'-0\"/>								
106A	106	3'-0\"/>								
106B	106	3'-0\"/>								
107	107	3'-0\"/>								
110A	110	3'-0\"/>								
110B	110	3'-0\"/>								
111A	111	3'-0\"/>								
111B	111	FR 2'-10\"/>								
112	112	FR 2'-10\"/>								
113	113	FR 2'-10\"/>								
114	114	FR 2'-10\"/>								
115	115	FR 2'-10\"/>								
116A	116	FR 2'-10\"/>								
116B	116	FR 2'-10\"/>								
118	118	3'-0\"/>								
119	119	3'-0\"/>								
120	120	3'-0\"/>								
201	ENCL.	FR 4'-0\"/>								
202	ENCL.	FR 4'-0\"/>								
203	ENCL.	3'-0\"/>								

APPROVED
CLARK COUNTY HEALTH DISTRICT
 ENVIRONMENTAL HEALTH
 P.O. BOX 4426
 LAS VEGAS, NEVADA 89127
 BY: *[Signature]*
 DATE: 7/24/03


APPROVAL IS NOT INTENDED TO CONVEY APPROVAL FOR ANY MISTAKE OR OMISSIONS CONTAINED HEREIN. PROPER DEVELOPMENT IS THE RESPONSIBILITY OF THE VARIOUS PARTIES CONCERNED AND ALL APPLICABLE LAWS, RULES AND REGULATIONS SHALL BE STRICTLY ADHERED TO.

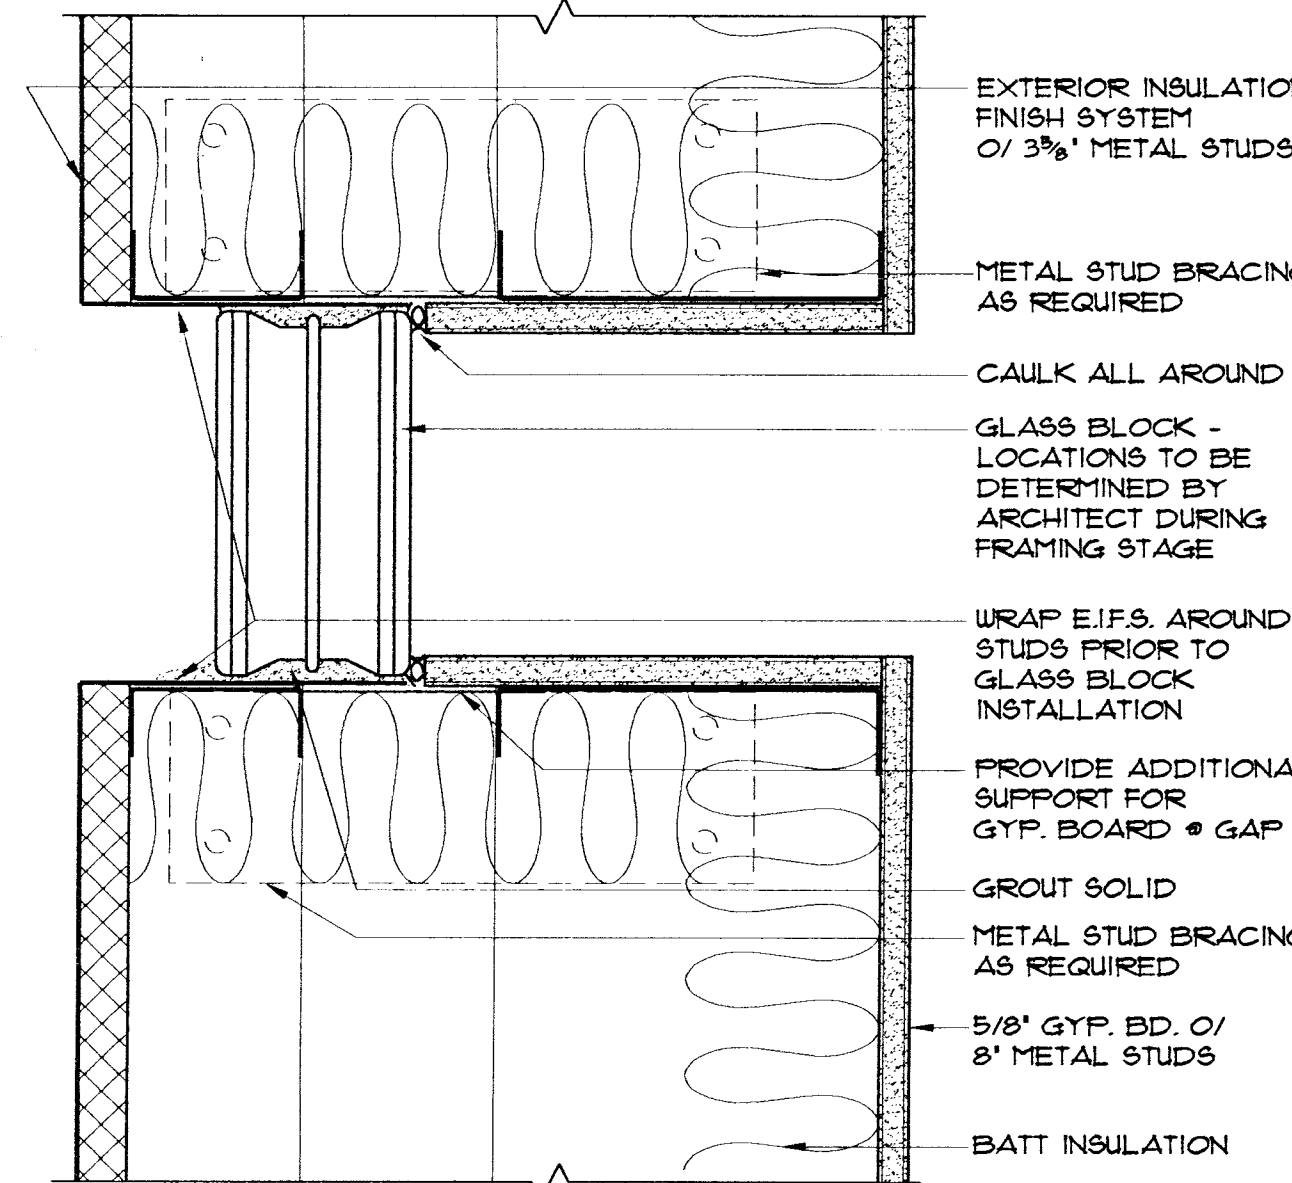


SILL & HEAD - JAMB SIMILAR
 SCALE: 3\"/>

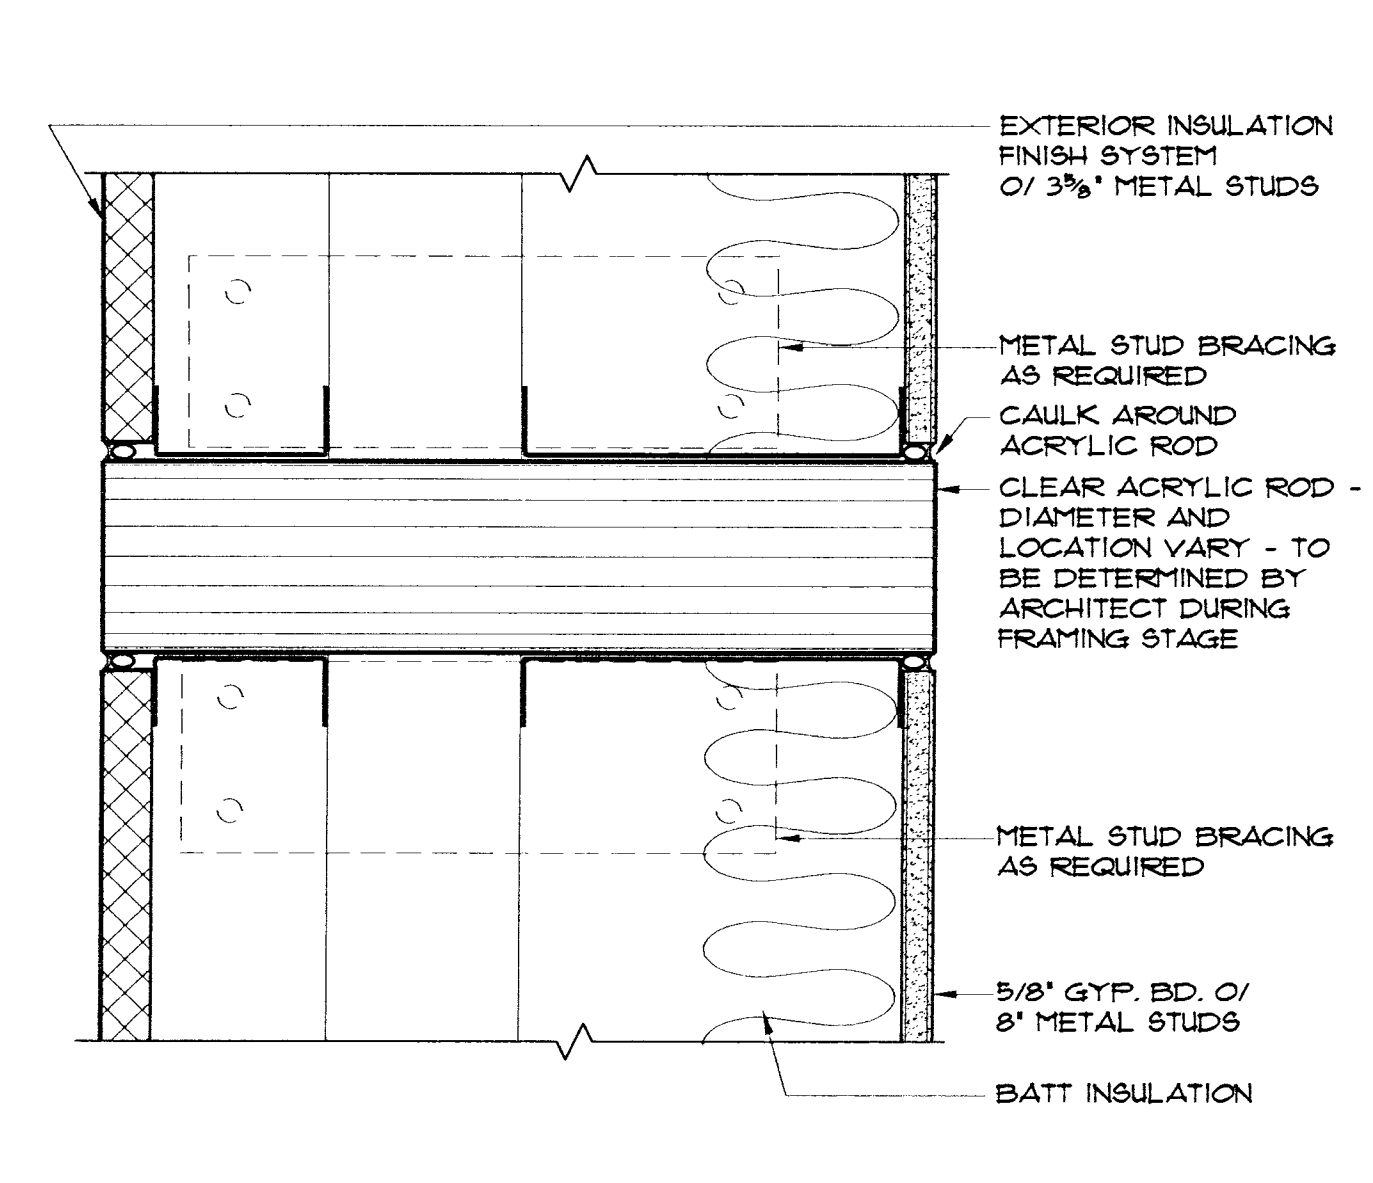


ROD OPTION - SEE DTL. 1
 SCALE: 3\"/>

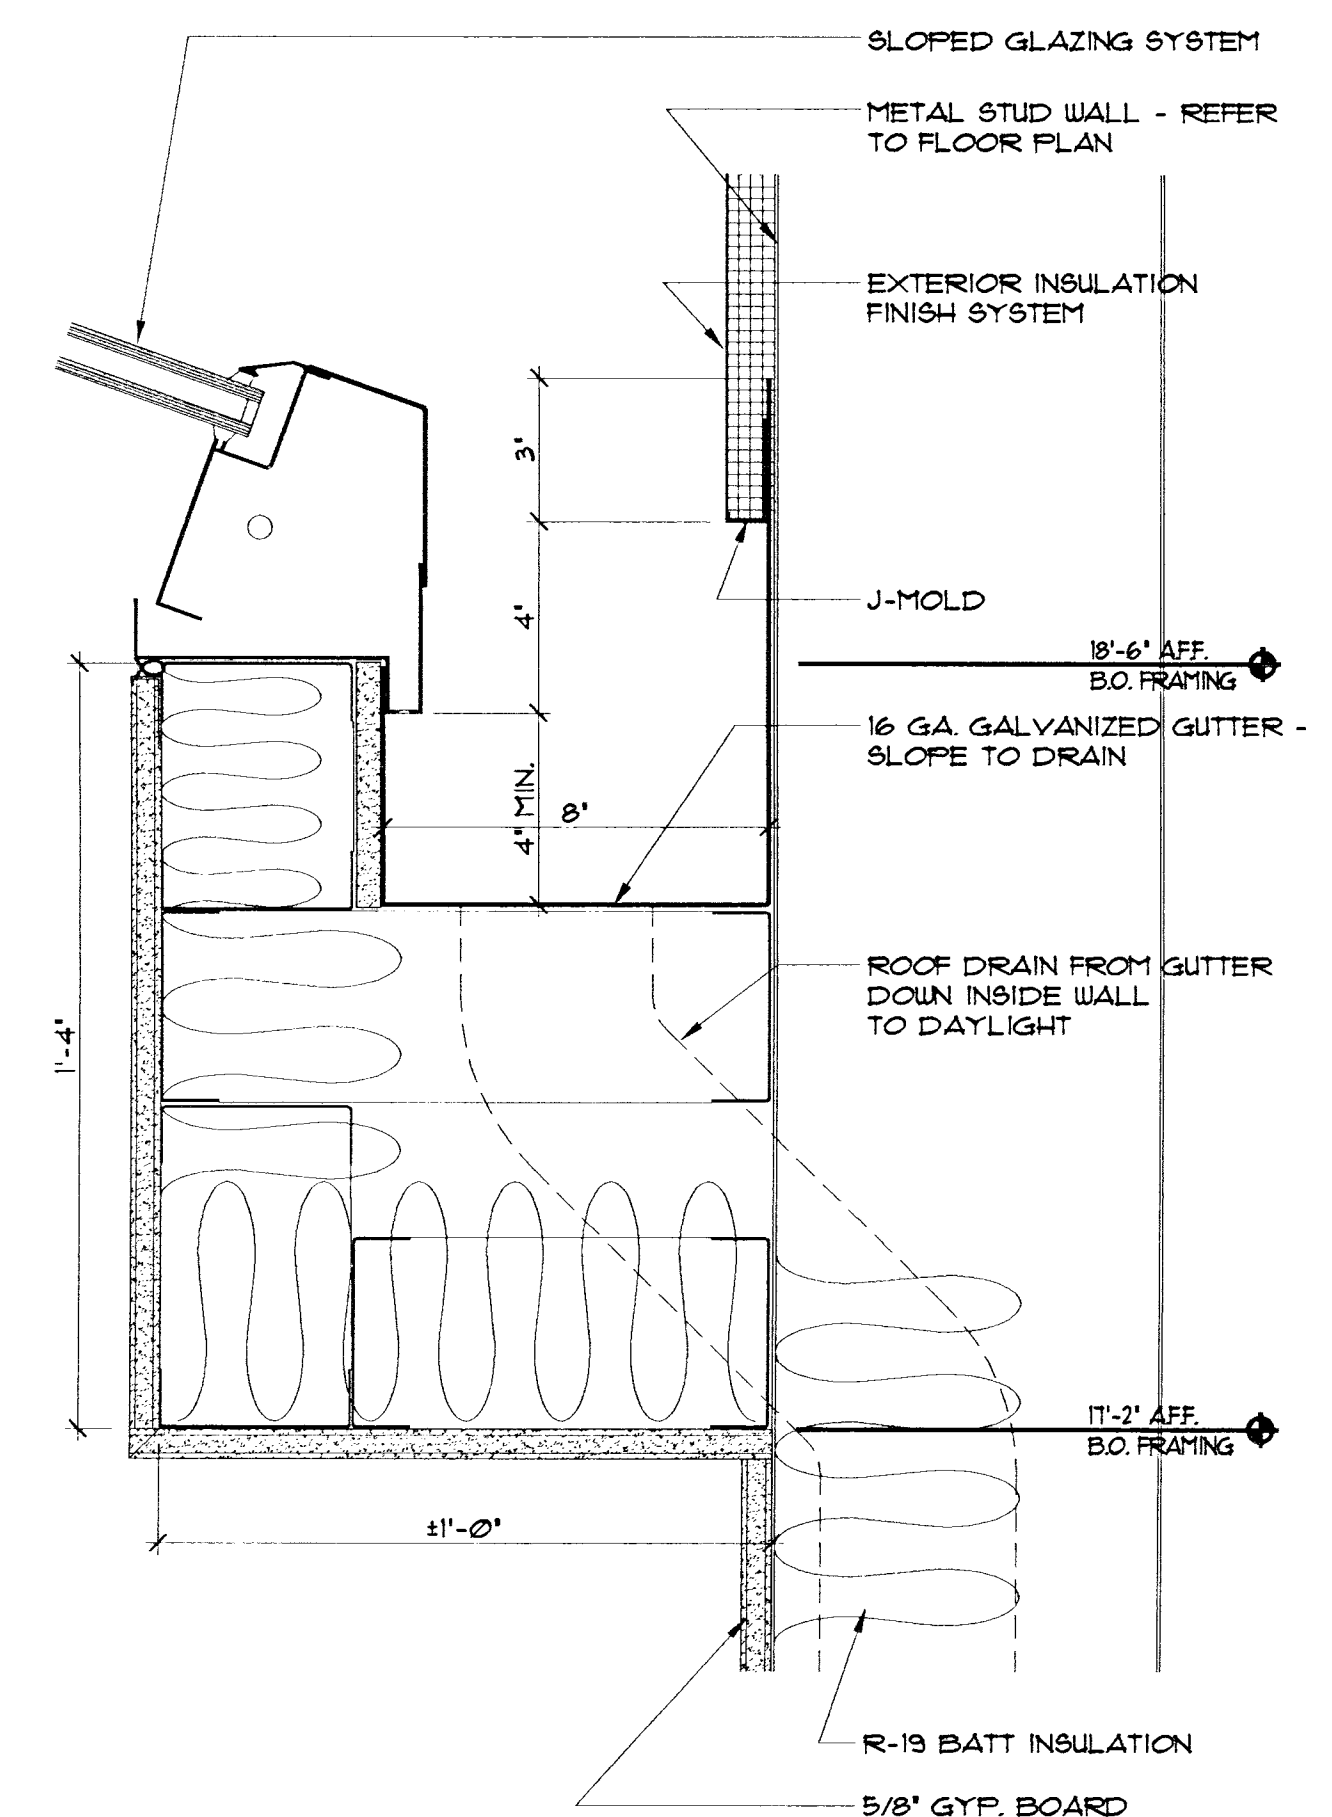

SLOPED GLAZING SILL
 SCALE: 3\"/>

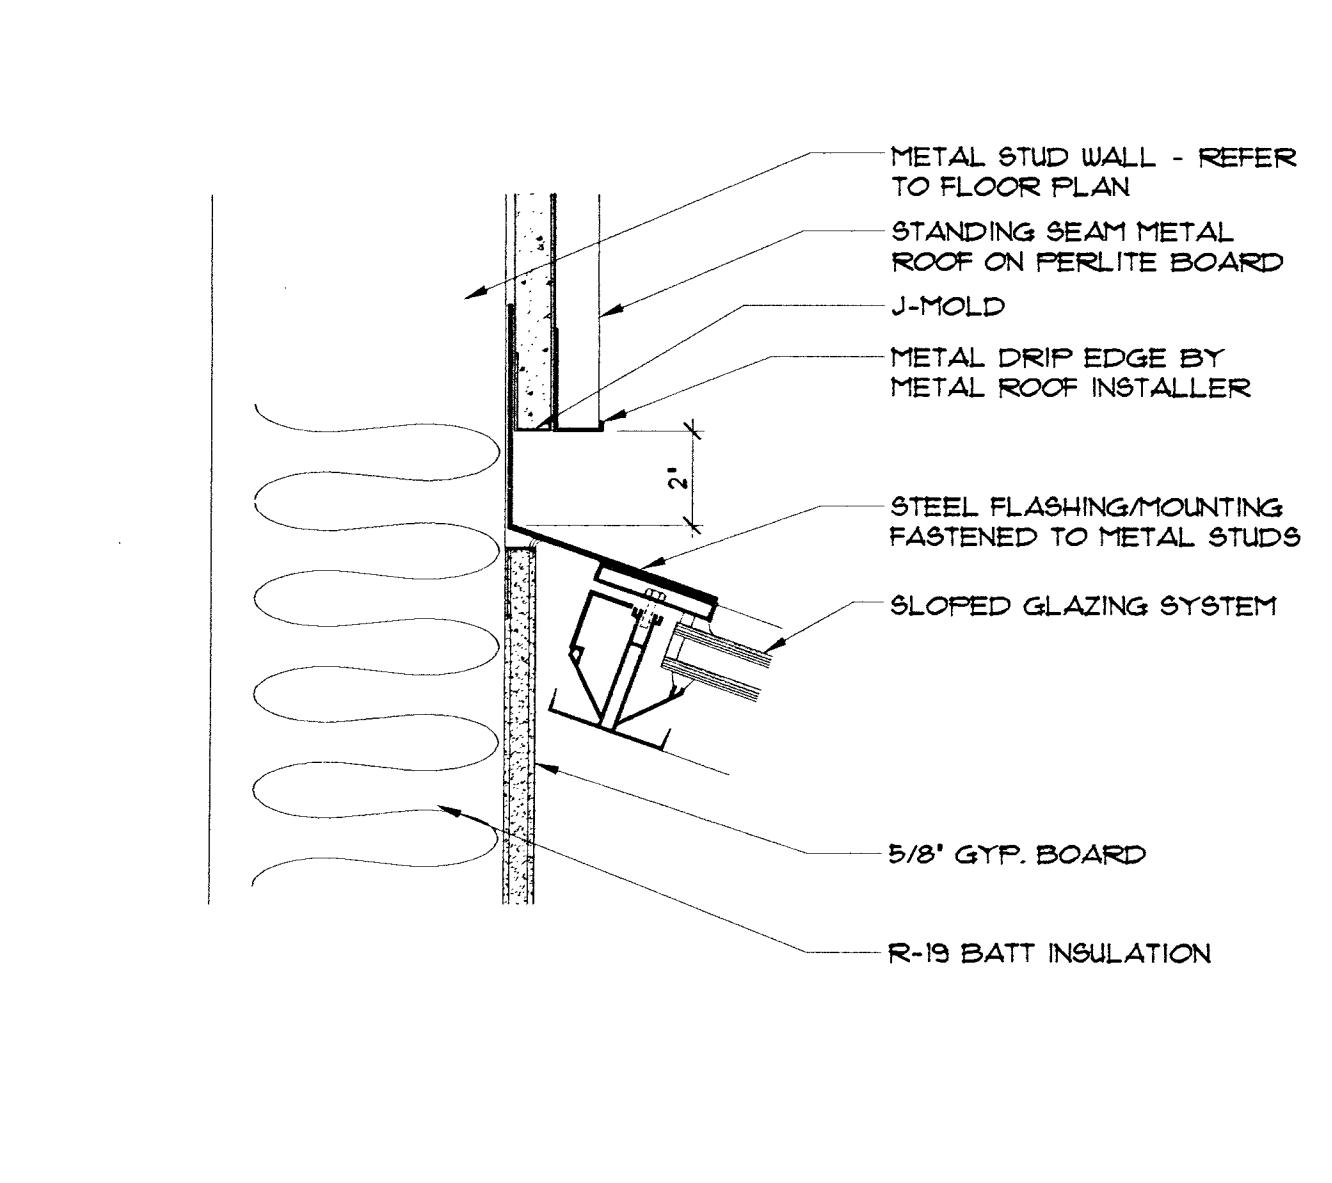

SLOPED GLAZING HEAD
 SCALE: 3\"/>

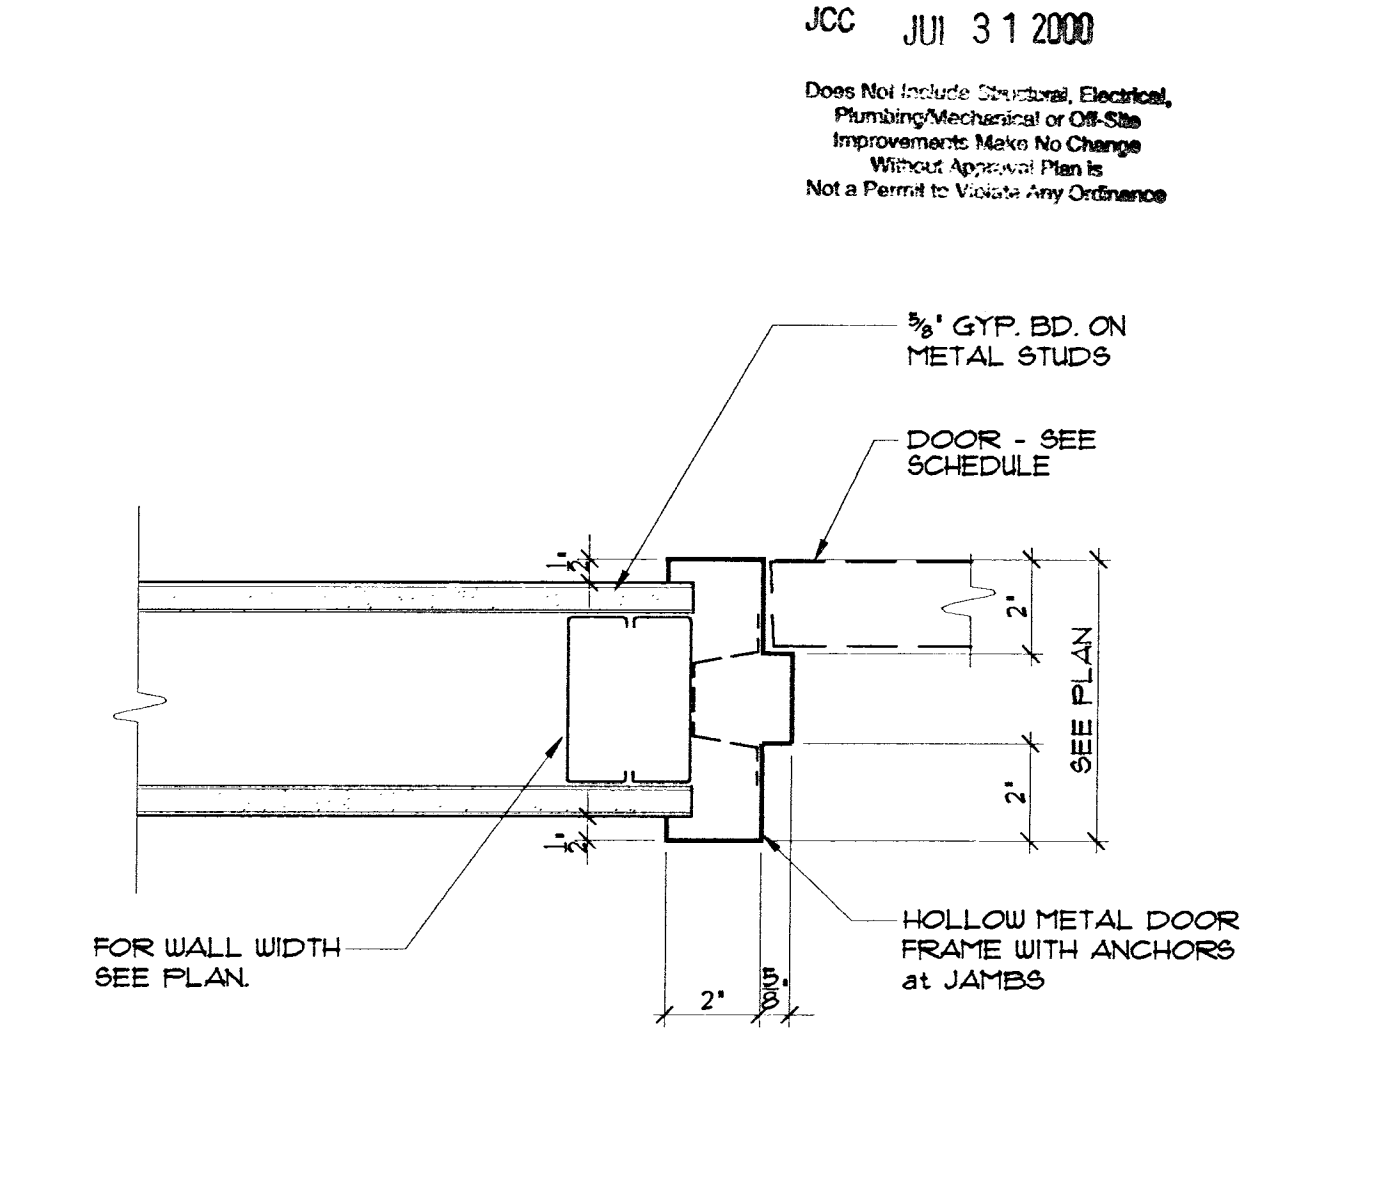


TYP. INTERIOR JAMB/HEAD SIMILAR
 SCALE: 3\"/>

PLANS APPROVED
ARCHITECTURAL
 Building & Safety Dept.
 City of Las Vegas, Nevada
 JCC JUL 31 2000
 Does Not Include Structural, Electrical, Plumbing/Mechanical or Fire-Safe Improvements. Make No Change Without Approval of Plan Is Not a Permit to Violate any Ordinance.

DOOR SCHEDULE AND TYPES, WINDOW TYPES

SUMMERLIN ARBORS PARK POOL AND POOL BUILDING

MAY - 4 2000
 CITY OF LAS VEGAS
 CENTRAL CITY LIMITS

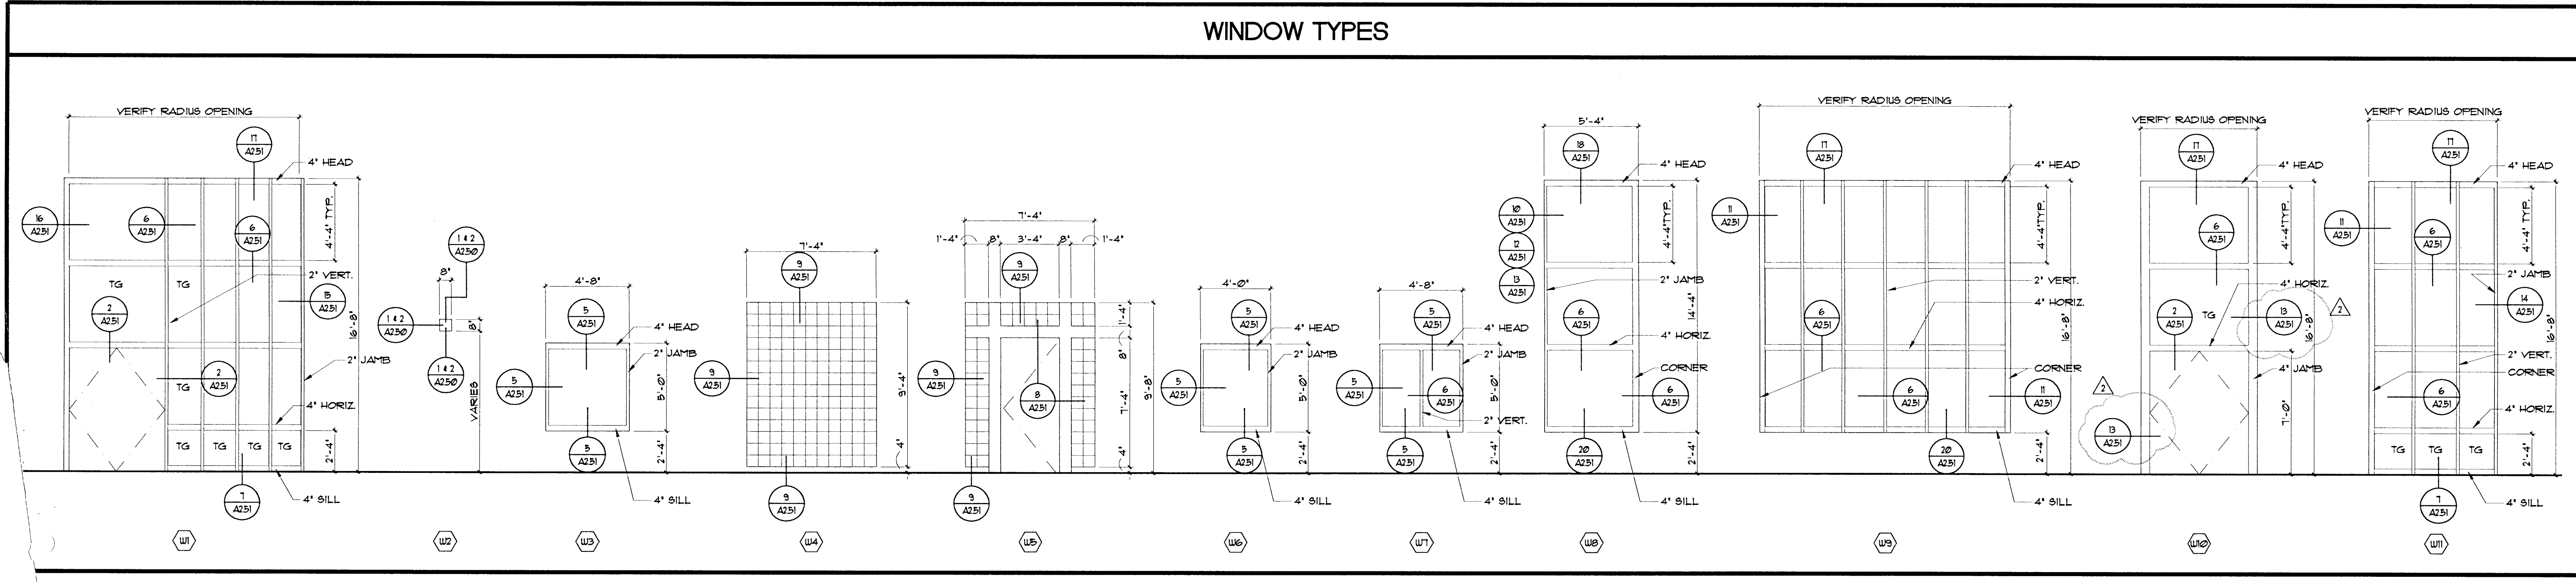

Revisions:
 Date: October 22, 1999
 Project No. 9803500
 Scale: NONE
 Drawn By: DDT

Sheet Number:
A2.50