




- | GENERAL NOTES | |
|---------------|--|
| 1. | REFER TO EXTERIOR ELEVATION, SHEET A5.01 |
| 2. | REFER TO CEILING PLAN SHEET A3.01 FOR CEILING HEIGHTS. |
-
- | KEYNOTES | |
|----------|--|
| 1 | ALTERNATING 3 UNITS 8x8x16 SPLIT FACE + 1 UNIT 8x4x16 HONED FACE MASONRY WALL |
| 2 | BUILT-UP ROOFING 0/ 3/4" PERLITE DECK |
| 3 | EXTERIOR INSULATION FINISH SYSTEM |
| 4 | 5/8" GYP. BD. 0/ 3/4" OR 6" METAL STUDS |
| 5 | 4x8x8 GLASS BLOCK |
| 6 | 4" BULLNOSE MASONRY CAP |
| 7 | PRE-FABRICATED PYRAMID SKYLIGHT |
| 8 | ROOF JOISTS - SEE STRUCT. |
| 9 | ACOUSTICAL LAY-IN CEILING - REFER TO CEILING PLAN |
| 10 | CONCRETE SLAB ON GRADE - SEE STRUCT. |
| 11 | SUSPENDED EXTERIOR INSULATION FINISH SYSTEM CEILING |
| 12 | T80x8x5/16 FRAME - REFER TO WINDOW TYPES |
| 13 | 5/8" GYP. BD. ON 6" METAL STUD SHAFT |
| 14 | 5/8" SUSPENDED GYP. BD. CEILING |
| 15 | ALUMINUM STOREFRONT DOOR IN GLAZING ASSEMBLY |
| 16 | HOLLOW METAL DOOR AND FRAME |
| 17 | SLOPED GLAZING |
| 18 | STANDING SEAM METAL ROOF ON 3/4" PERLITE |
| 19 | STRUCTURAL FRAME - REFER TO STRUCTURAL |
| 20 | TRANSITION FROM 8" STUDS BELOW TO 6" STUDS ABOVE. |
| 21 | PUMP FIT - REFER TO POOL DRAWINGS. |
| 22 | CONT. DRAFT STOP - 1/2" GYP. BOARD, 3/8" PLYWOOD OR PARTICLE BOARD ON 4" METAL STUDS @ 16" O.C. FOR COMPLETE SEPARATION. |
| 23 | COVE LIGHTING - REFER TO ELECTRICAL AND CEILING PLANS. |
| 24 | RECESSED SWIM SUIT WATER EXTRACTOR. |

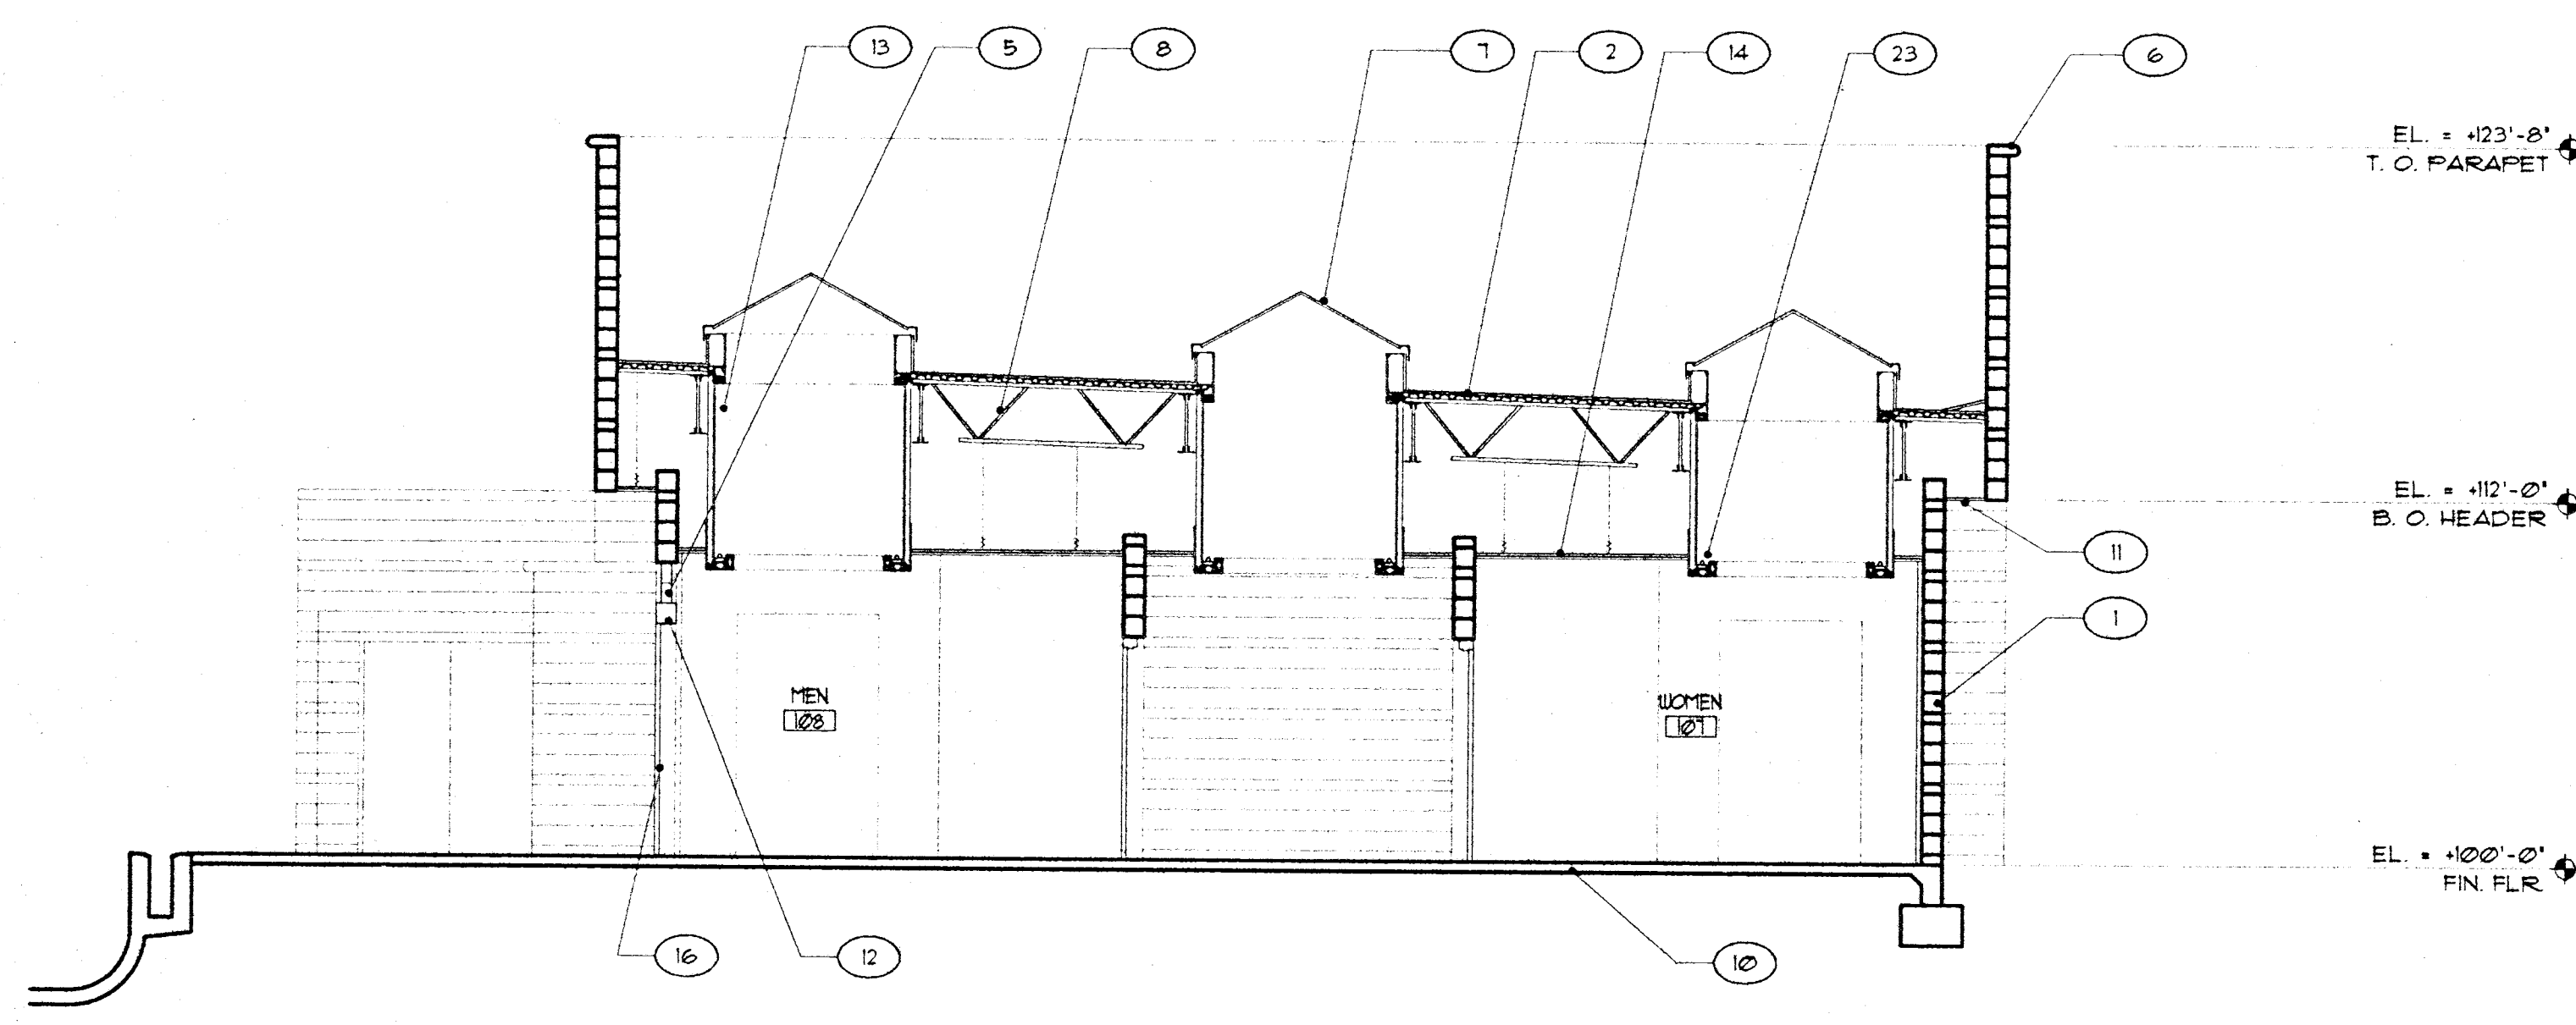

BUILDING SECTION
SCALE: 3/16" = 1'-0"
A6.01

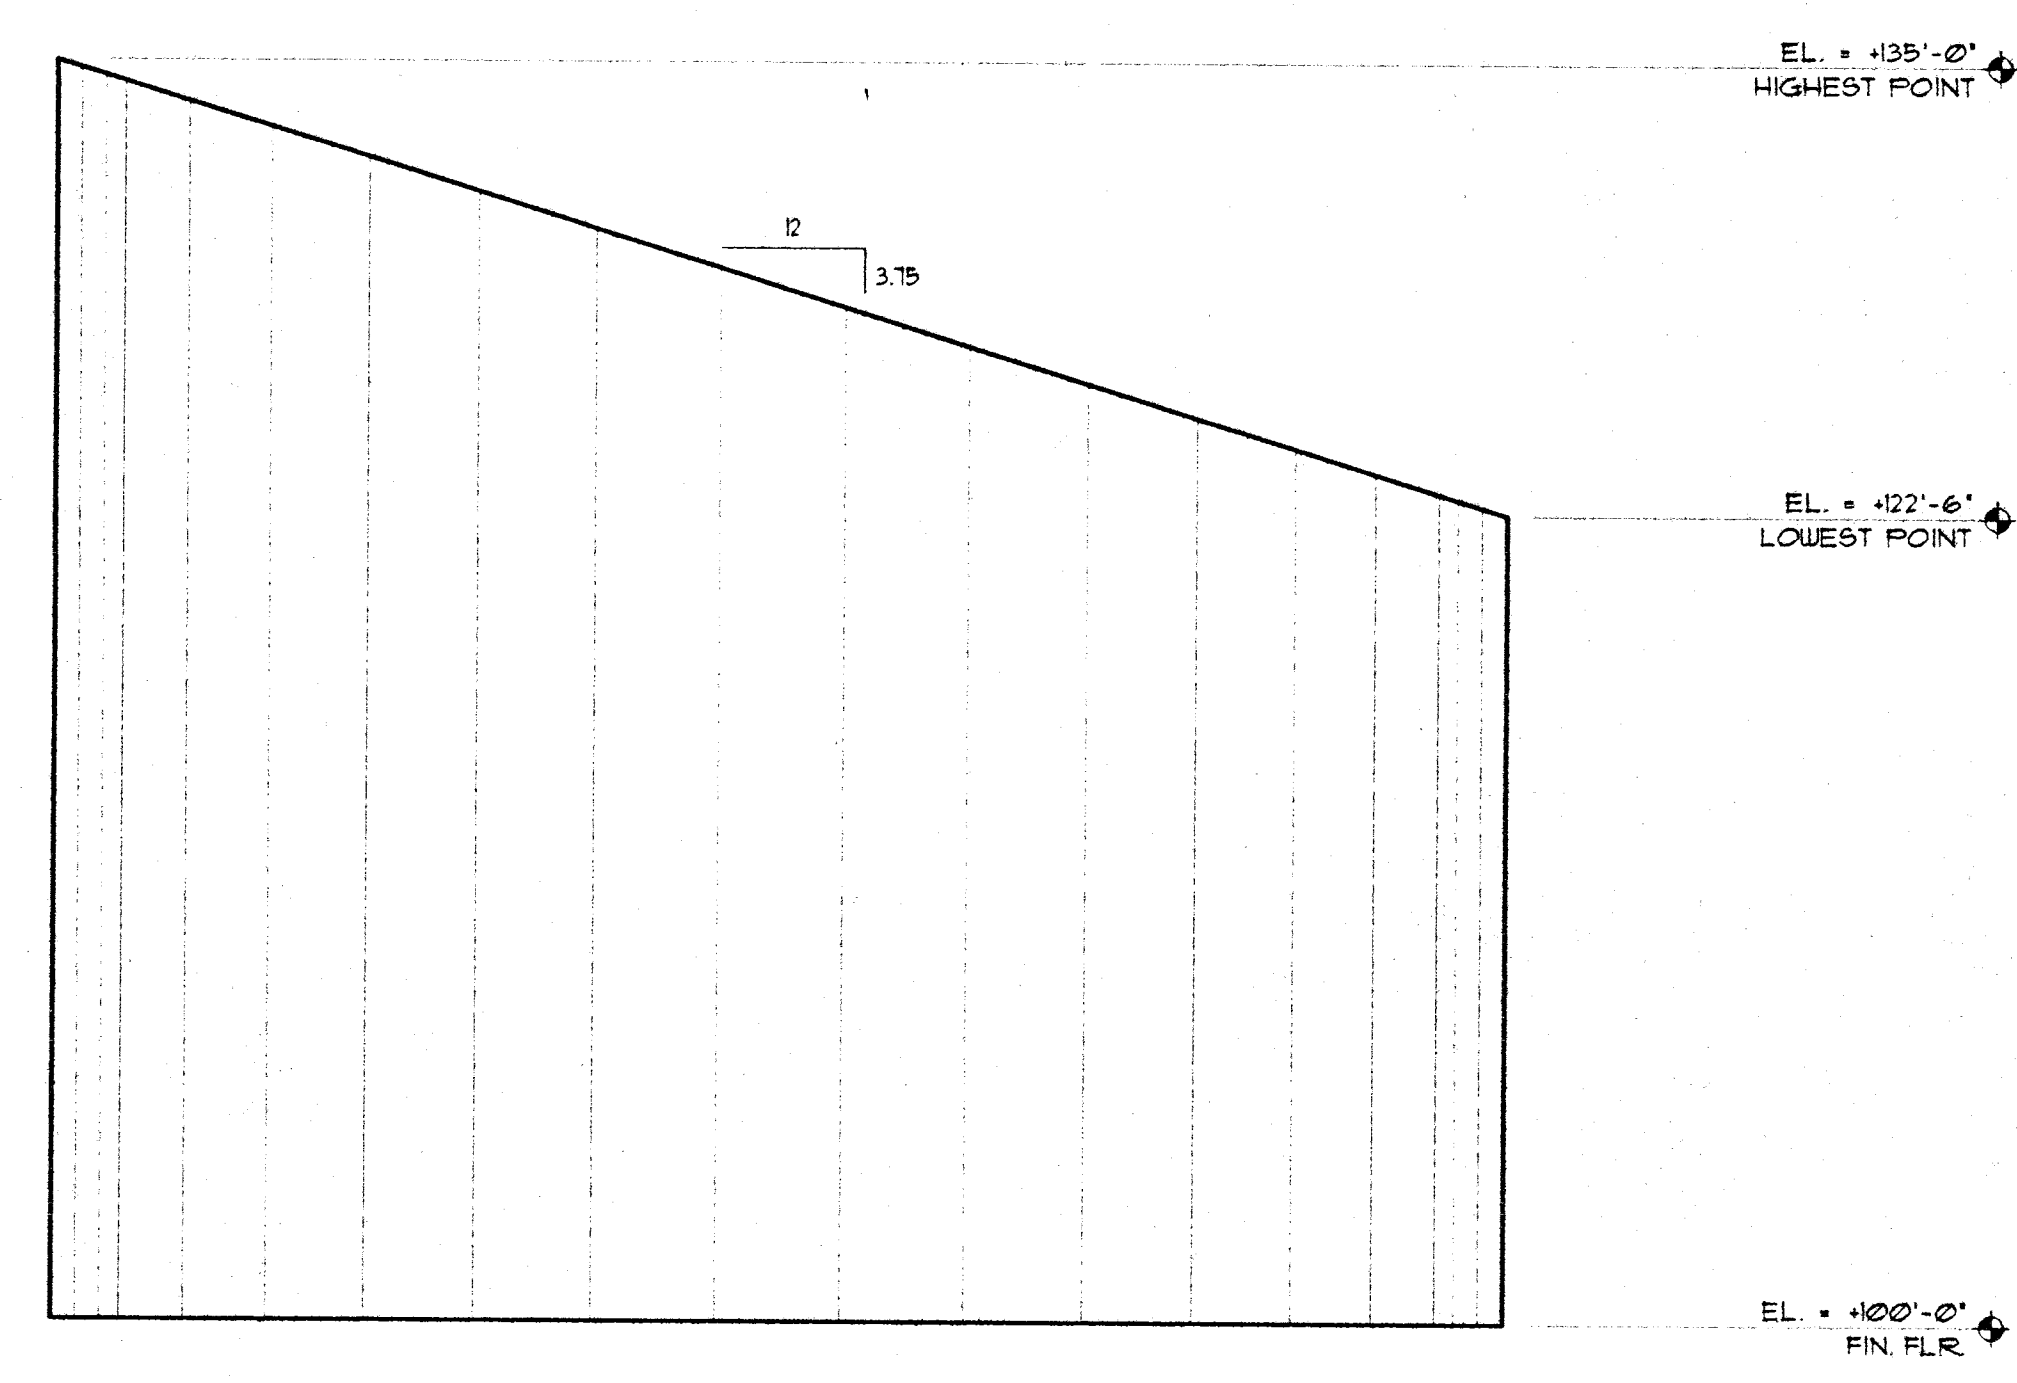

ELEVATION PERPENDICULAR TO SLOPE
SCALE: 3/16" = 1'-0"
A6.01

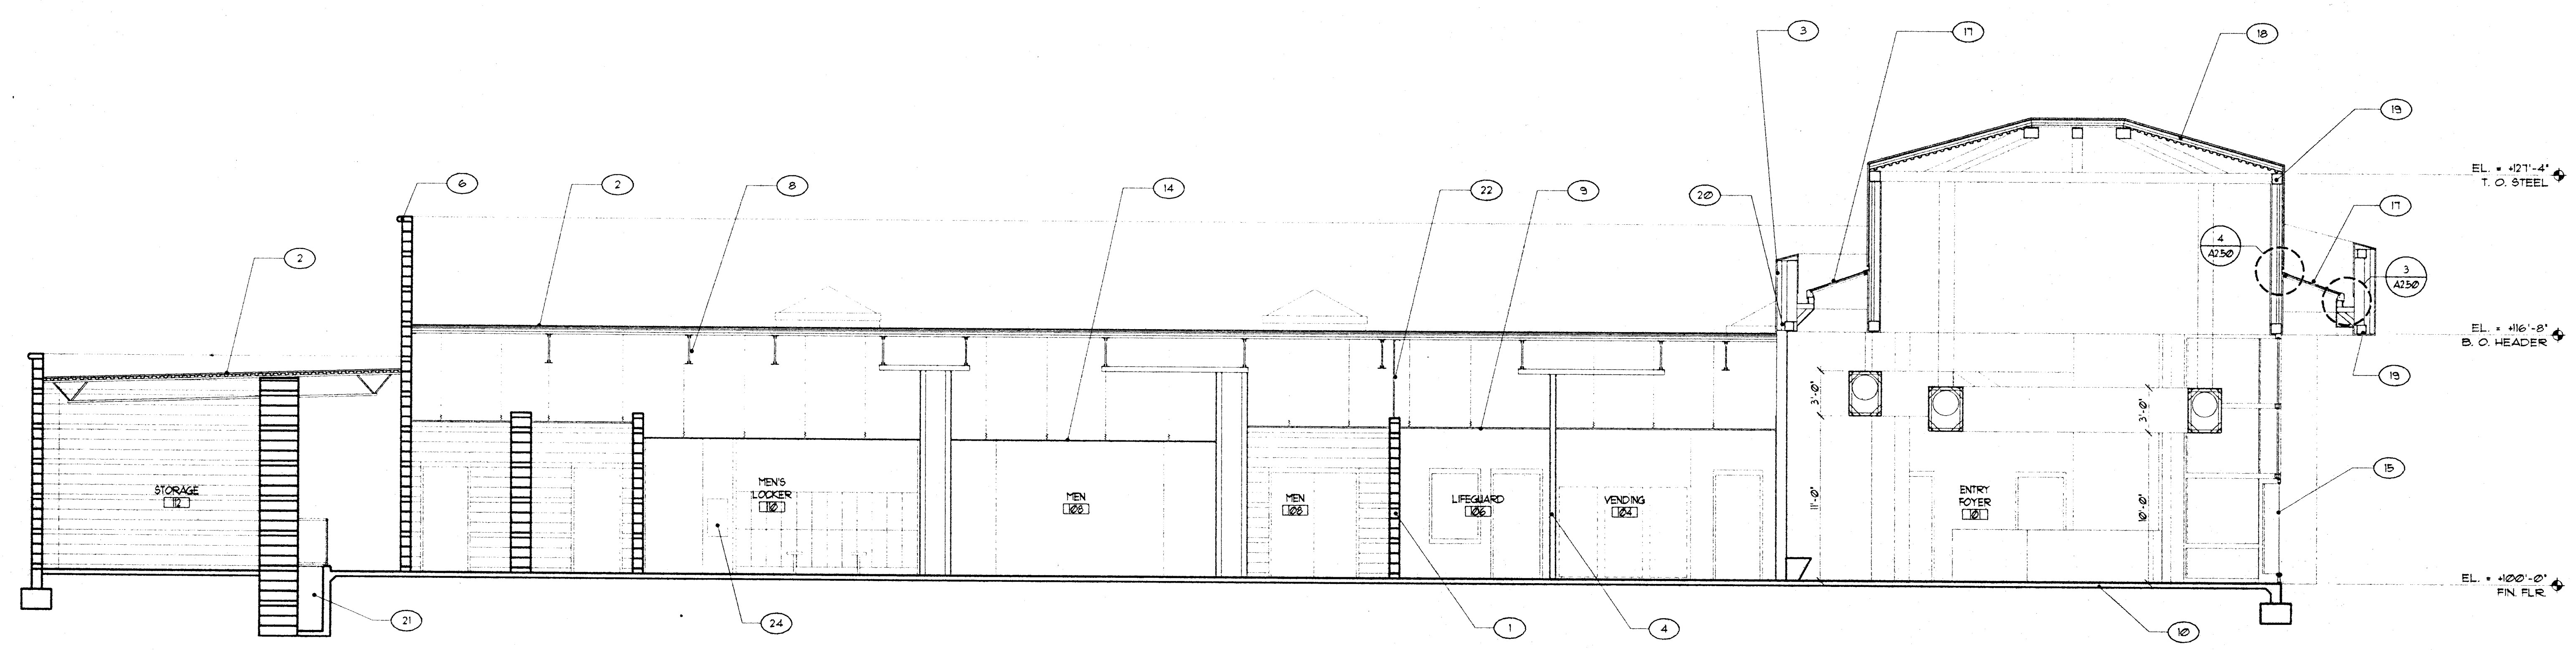

BUILDING SECTION
SCALE: 3/16" = 1'-0"
A6.01

ONE HOUR FIRE - RESISTIVE CONSTRUCTION THROUGHOUT

PLANS APPROVED
ARCHITECTURAL
Building & Safety Dept.
City of Las Vegas, Nevada
JCC JUL 31 2000
Does Not Include Structural, Electrical, Plumbing/Mechanical or OR-55a Improvements. Make No Change Without Approval. Plans to Not a Permit to Vioate Any Ordinance

BUILDING SECTIONS
SUMMERLIN ARBORS PARK
POOL AND POOL BUILDING

Sheet Number: **A6.01**

Date: October 22, 1999

Project No. 980235.00

Scale: 3/16" = 1'-0"

Drawn By: DDT

Revisions: