


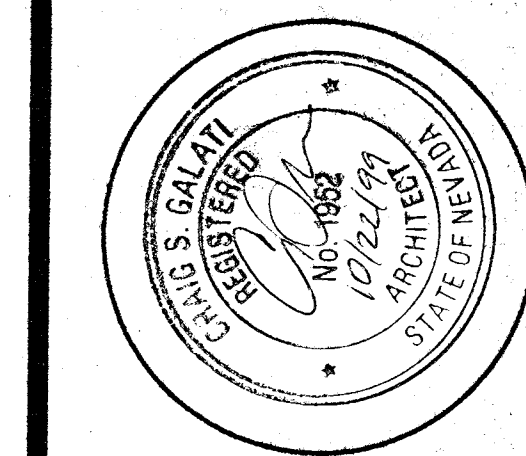

WALL SECTIONS

SUMMERLIN ARBORS PARK
POOL AND POOL BUILDING

Sheet Number: A7.01

Date: October 22, 1999

Project No. 98035-00

Scale: 1/4" = 1'-0"

Drawn By: DDT


Revisions:

1. October 22, 1999

Project No. 98035-00

Scale: 1/4" = 1'-0"

Drawn By: DDT

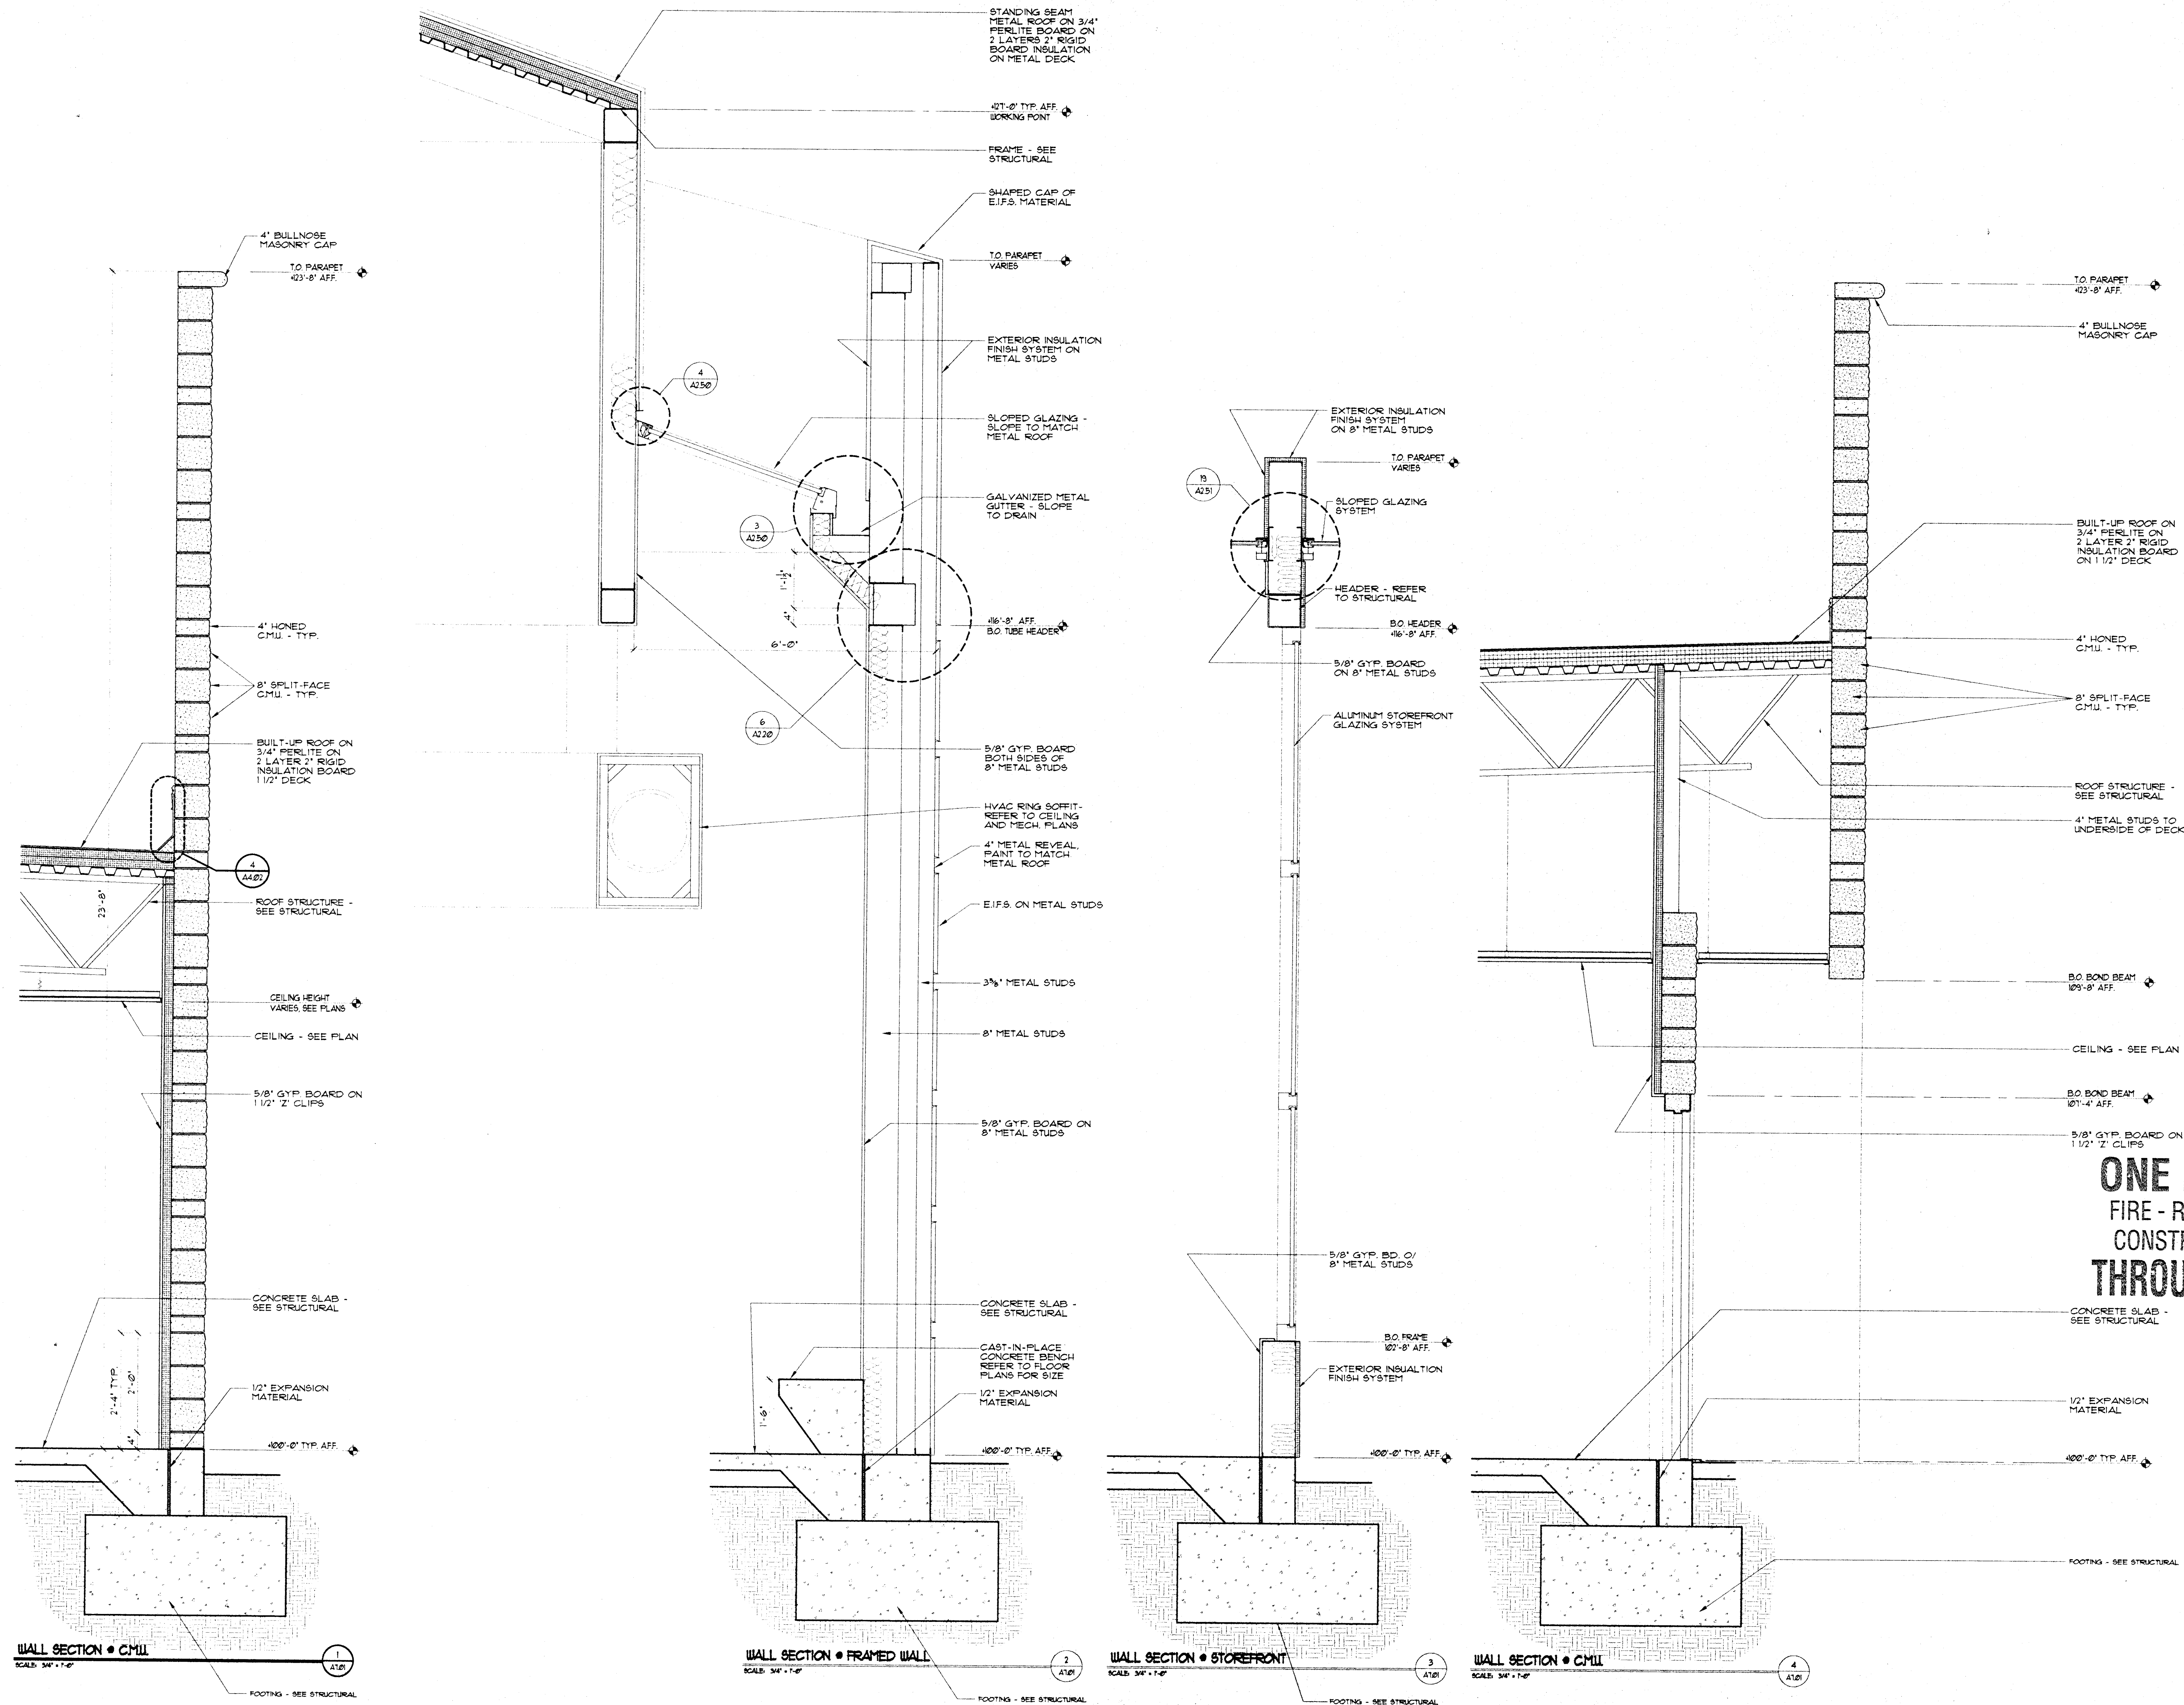

**ONE HOUR
FIRE - RESISTIVE
CONSTRUCTION
THROUGHOUT**

PLANS APPROVED
ARCHITECTURAL
Building & Safety Dept.
City of Las Vegas, Nevada

JUL 31 2000

Does Not Include Structural, Electrical, Plumbing/Mechanical or Other Improvements. Make No Change Without Approval. This is Not a Permit to Violate Any Code.