

FOUNDATION SCHEDULES



FOOTING (F) SCHEDULE				
MARK	DIMENSIONS		FOOTING REINFORCING	REMARKS
F1	5'-0" SQUARE	12"	5 #5 EACH WAY	---

CMU COLUMN (M) SCHEDULE				
MARK	SIZE	REINFORCING		REMARKS
M1	3'-4" SQUARE	8 #5	#3 TIES @ 8" O.C.	---

ROOF FRAMING SCHEDULES

BEAM (B) SCHEDULE				
MARK	BEAM SIZE	CAMBER AT MIDSPAN	END CONNECTION	REMARKS
B1	TS 6 X 2 X 1/4	---	SEE FRAMING DETAILS	6'-0" O.C. MAXIMUM SPACING
B2	TS 6 X 2 X 3/16	---	SEE FRAMING DETAILS	SPACE AT 2'-0" O.C.
B3	TS 10 X 4 X 5/16	---	SEE FRAMING DETAILS	---
B4	TS 8 X 4 X 5/16	---	SEE FRAMING DETAILS	---

STEEL COLUMN (SC) SCHEDULE			
MARK	TYPE AND SIZE	BASE CONNECTION	REMARKS
SC1	TS 4 X 4 X 1/4	SEE FRAMING DETAILS	---

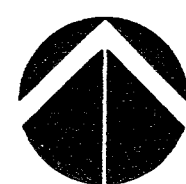
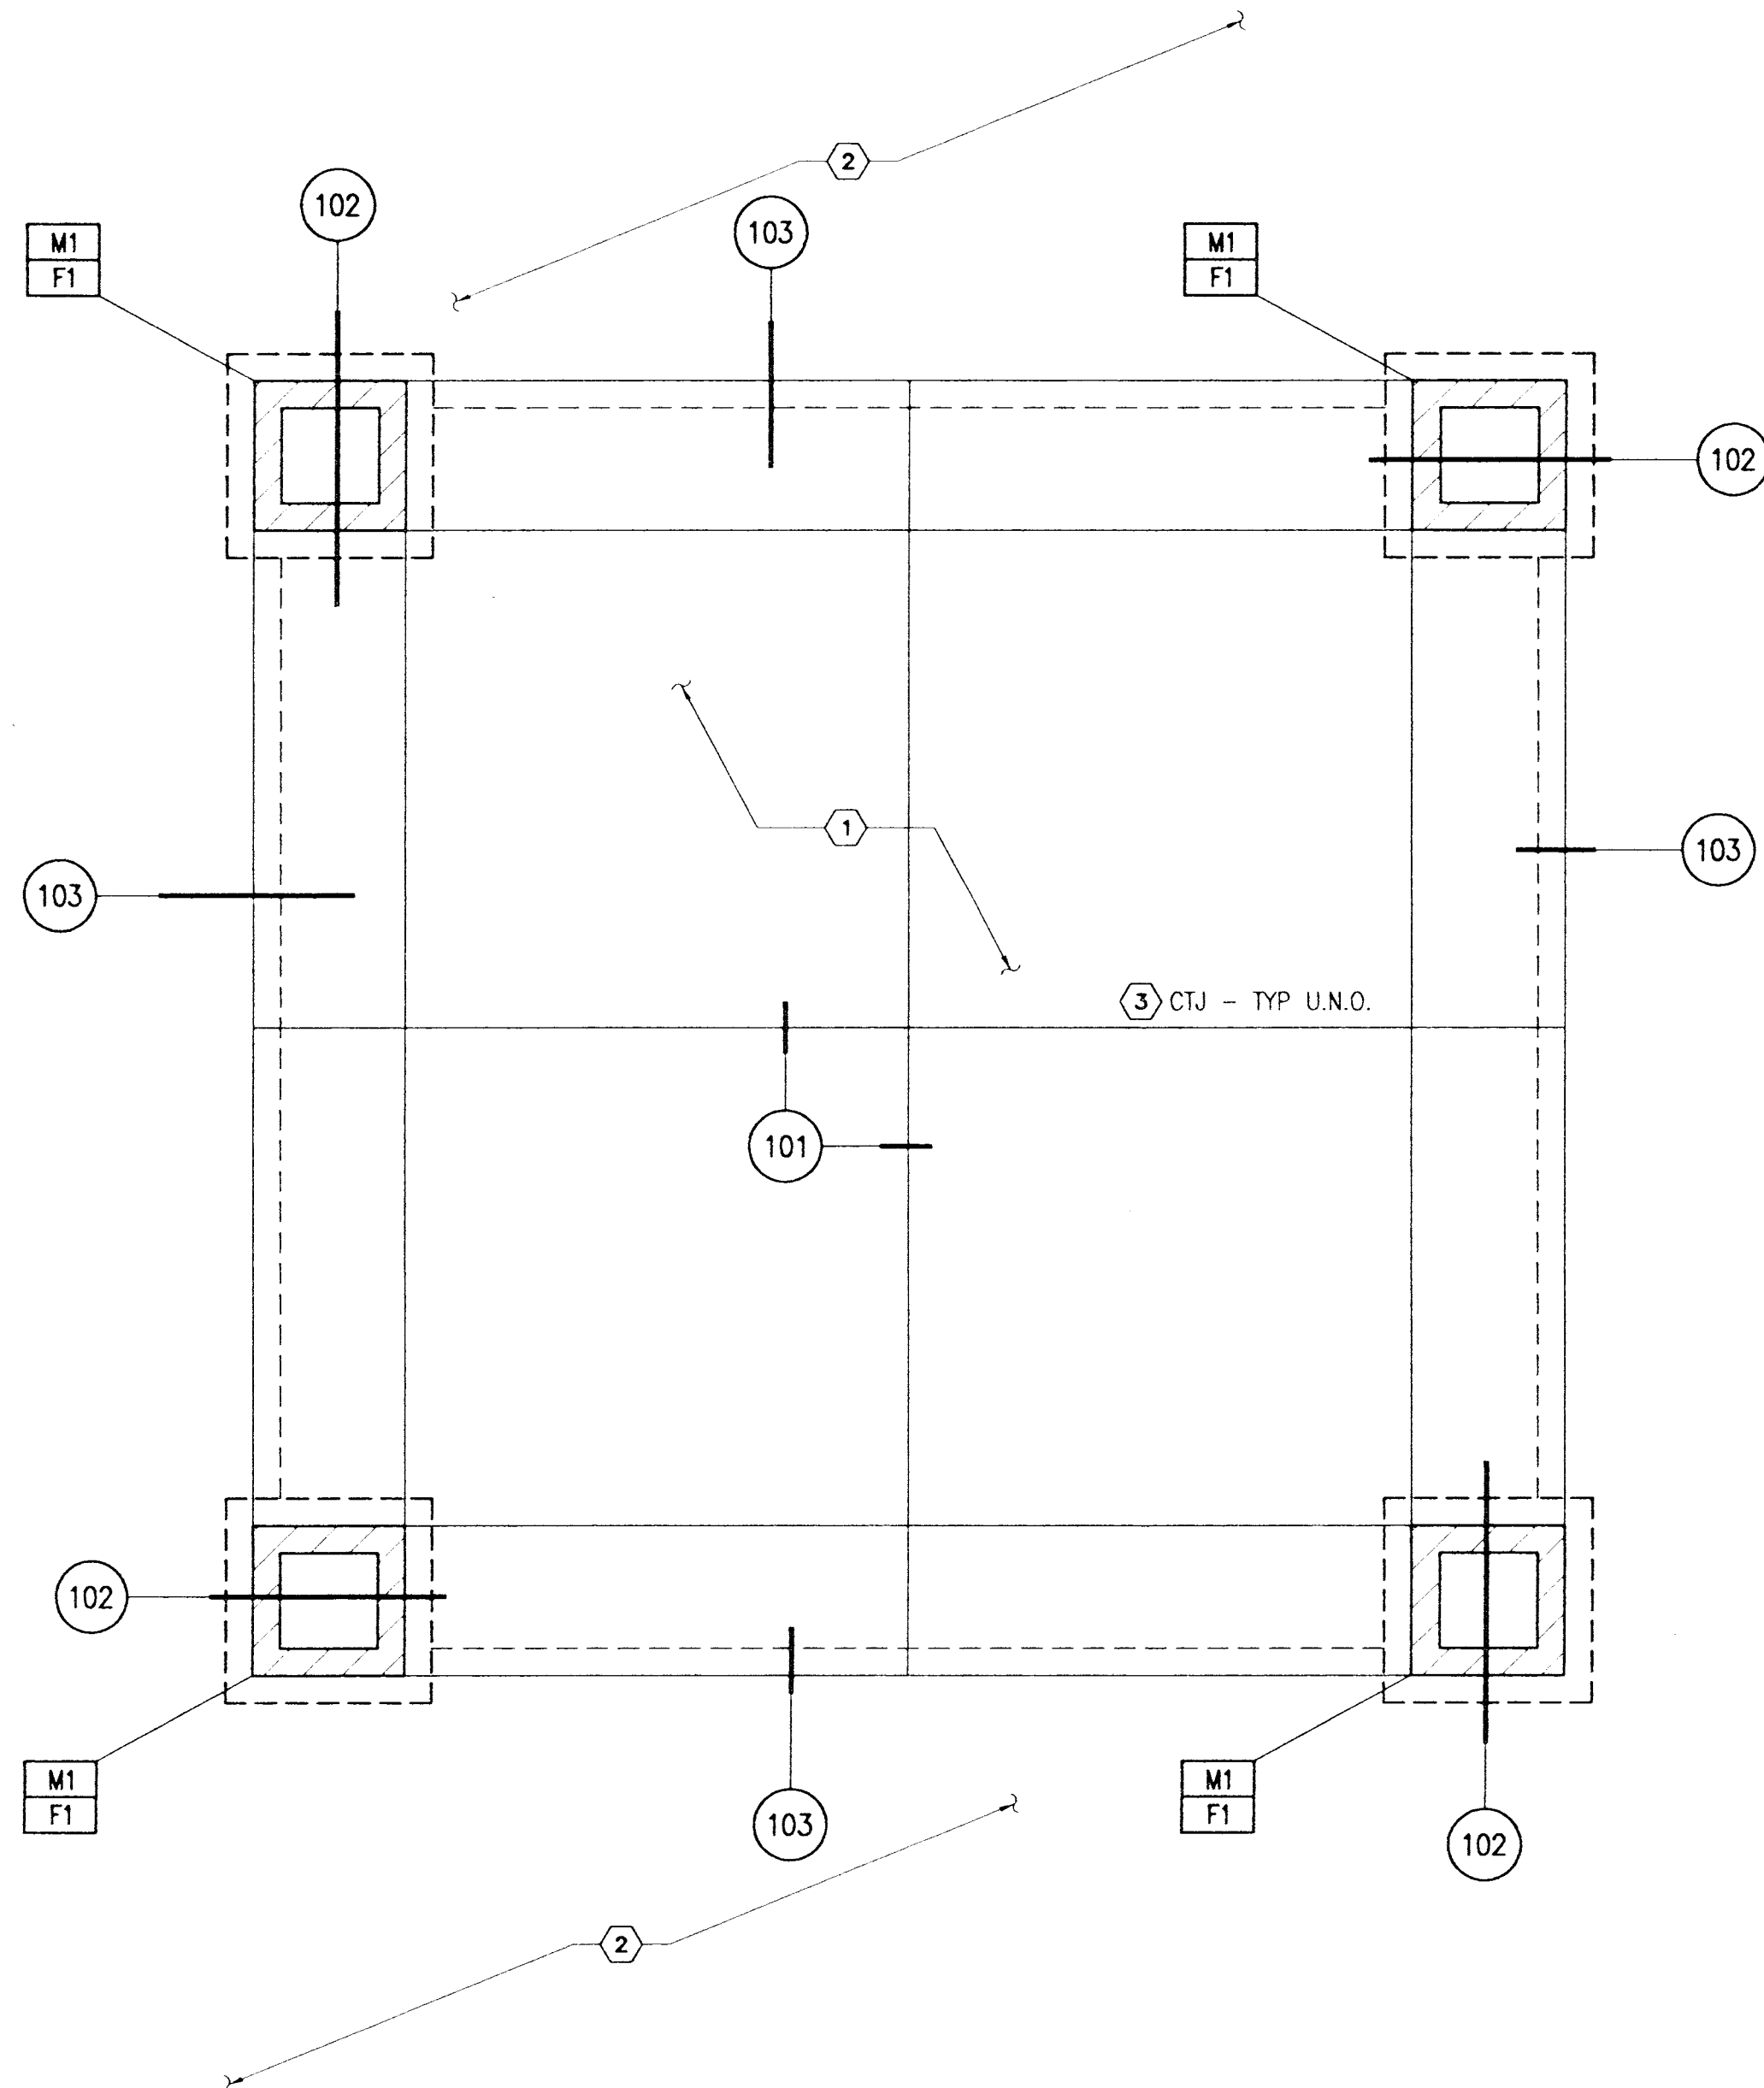


FOUNDATION PLAN

SCALE: 1/4" = 1'-0"

FOUNDATION PLAN NOTES

- 4" CONCRETE SLAB OVER 4" A.B.C.
- SEE ARCHITECTURAL DRAWINGS FOR LOCATIONS AND LIMITS OF SITE WORK, SIDEWALKS, CURBS, SITE WALLS, ETC.
- CTJ INDICATES SLAB CONTROL JOINT. CJ INDICATES SLAB CONSTRUCTION JOINT.

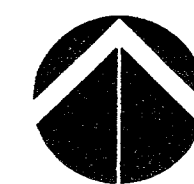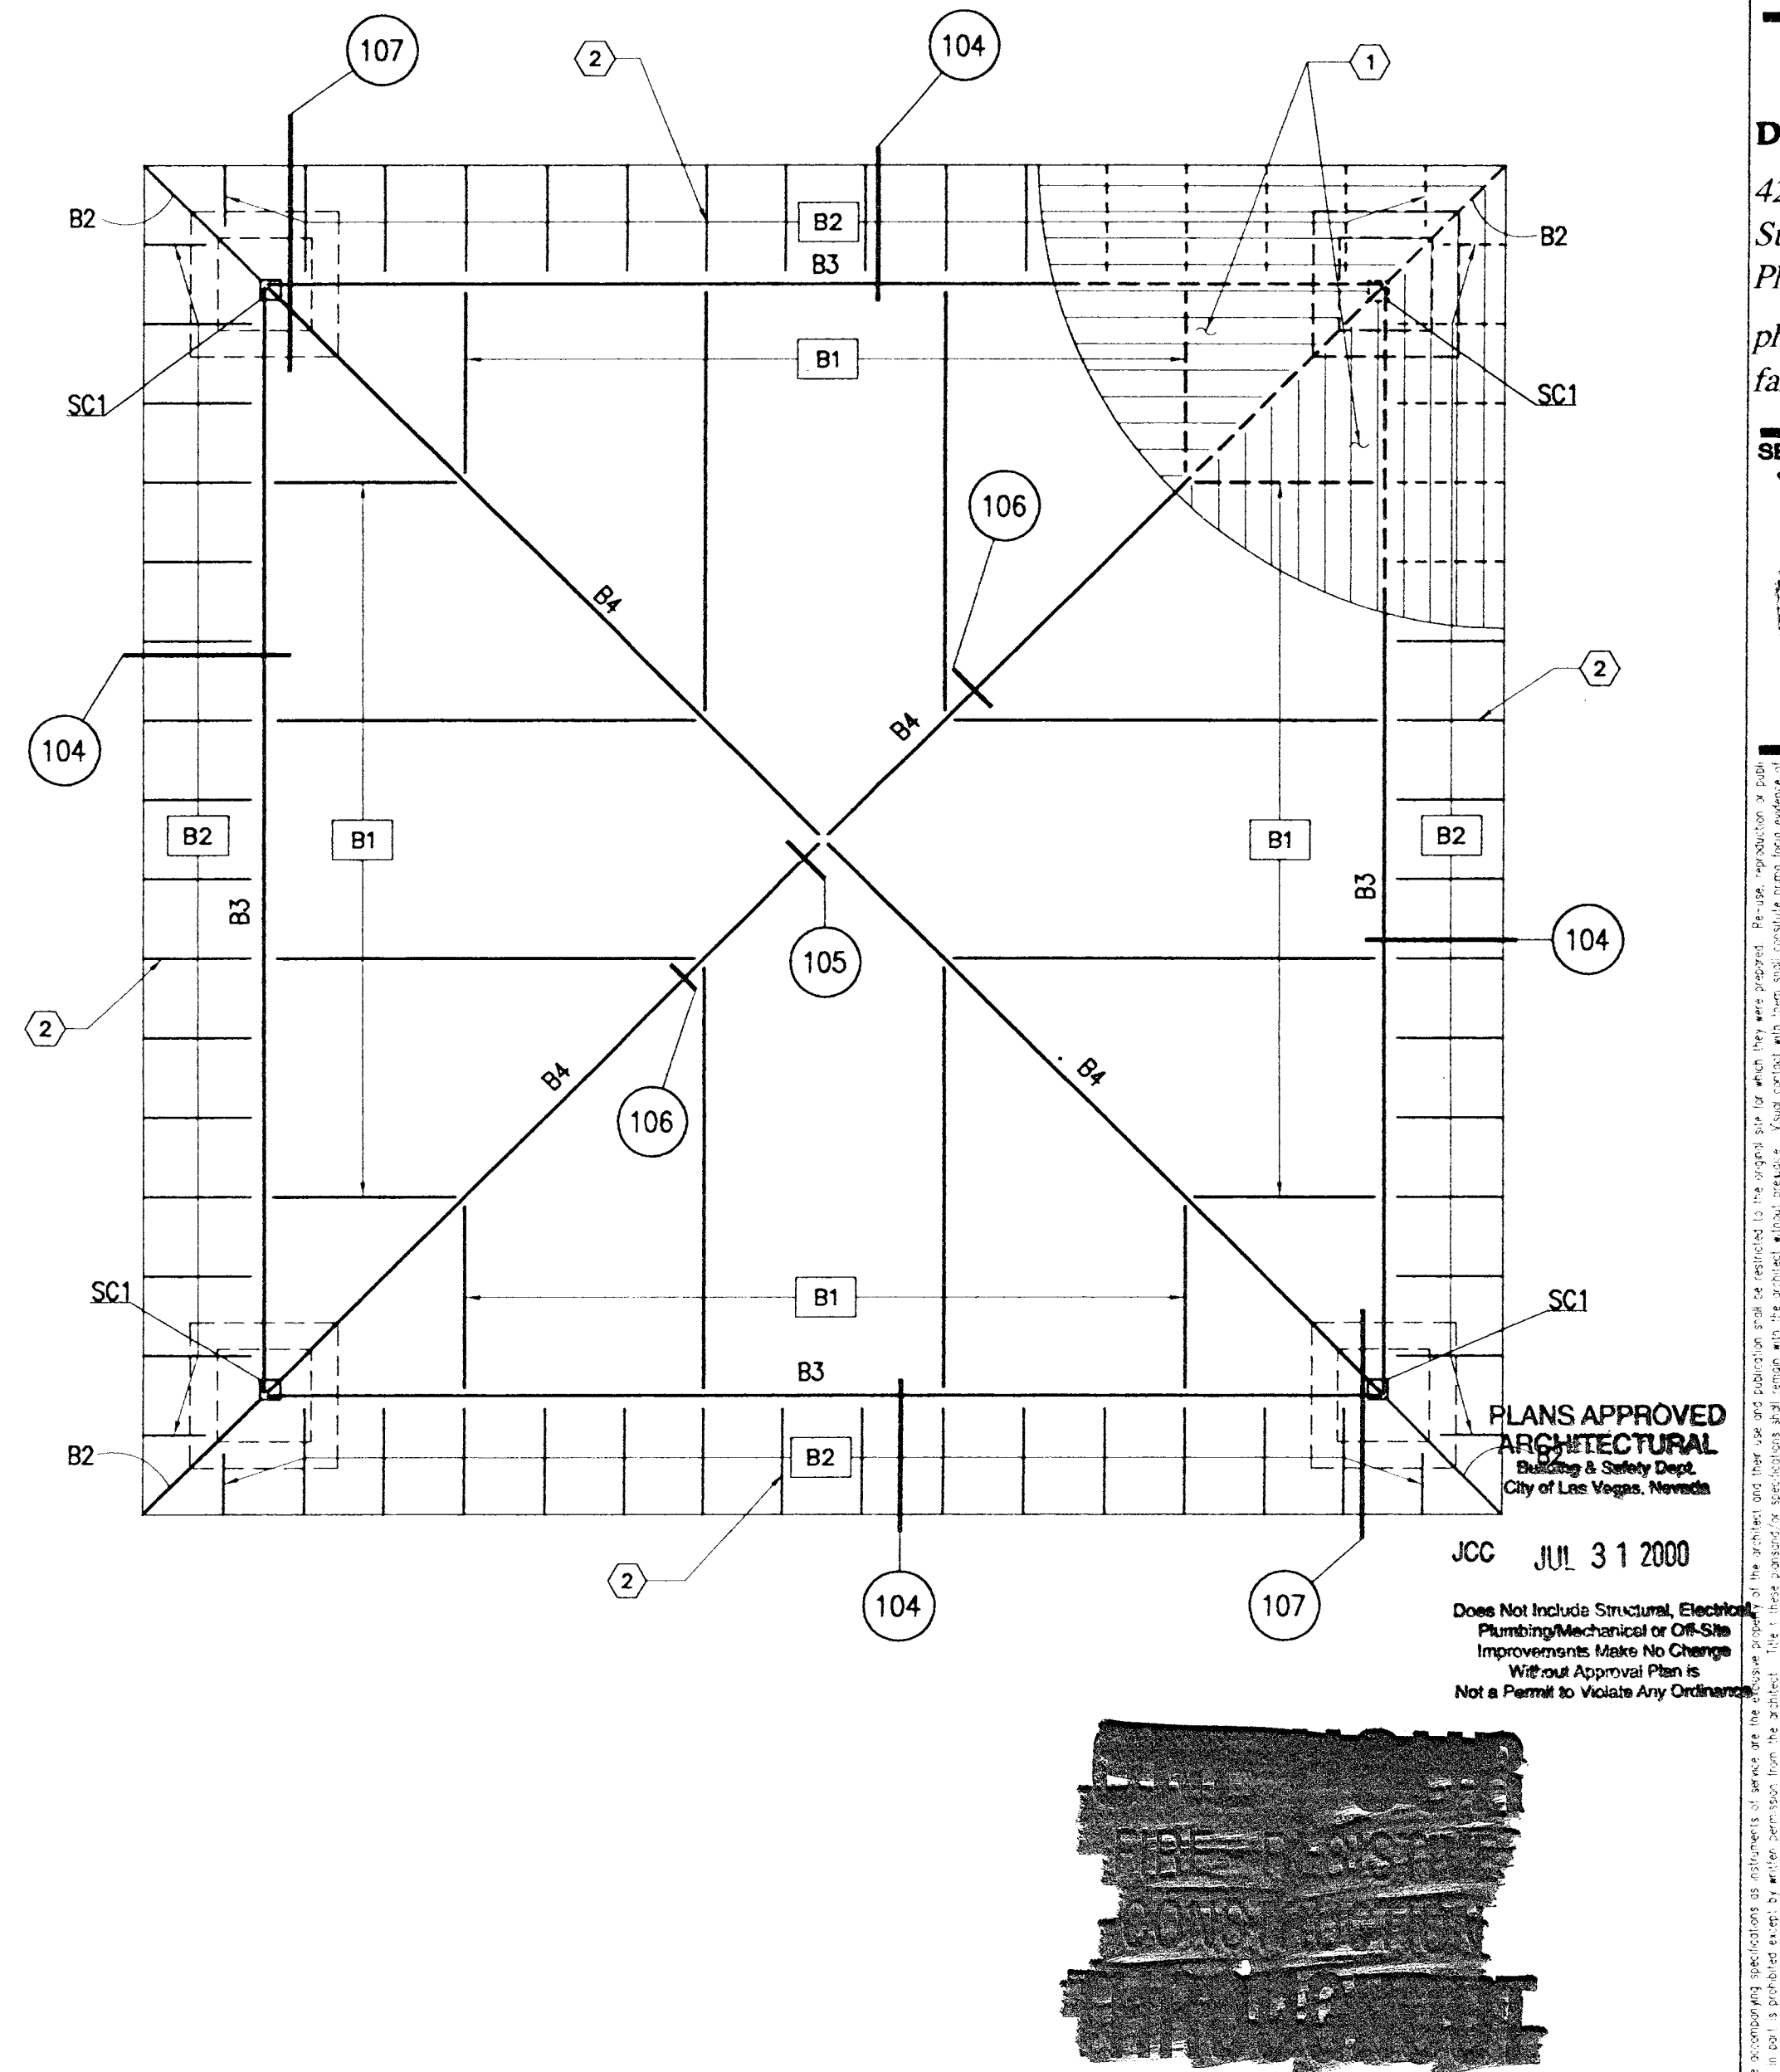

ROOF FRAMING PLAN

SCALE: 1/4" = 1'-0"

ROOF FRAMING PLAN NOTES

- 1 1/2" X 22 GAGE STEEL DECK - TYPICAL FOR ATTACHMENT, SEE GENERAL STRUCTURAL NOTES AND TYPICAL DETAIL T8.
- TUBE STEEL JOIST TAILS - TYPICAL.

PLANS APPROVED
STRUCTURAL
JUL 31 2000

SEP 14 2000

RECEIVED
MAY - 5 2000
CITY OF LAS VEGAS
CENTRAL PERMITS

TLCF
STRUCTURAL INC.

PHOENIX, ARIZONA
602-553-8155

TUCSON, ARIZONA
520-293-1414
FAX 520-293-1823

YUMA, ARIZONA
928-726-2948
FAX 928-726-2979

THESE DRAWINGS ARE COPYRIGHTED BY TLCF STRUCTURAL, INC. ANY REPRODUCTION OR USE IN WHOLE OR IN PART INCLUDING INDIVIDUAL DETAILS WITHOUT WRITTEN PERMISSION IS STRICTLY FORBIDDEN.

De REVERE ARCHITECT
OF NEVADA, INC.


1901 NORTH STREET, SUITE 100
PHOENIX, ARIZONA 85016
PHONE 602-957-4758
FAX 602-957-9603

IN CONSULTATION WITH

DFD ARCHITECTURE

4201 North 24th Street
Suite 100
Phoenix, Arizona 85016

phone 602.957.4758
fax 602.957.9603

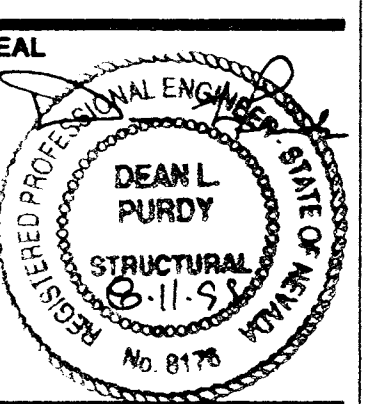

PARK AND SPORTS FIELDS
SPORTS PARK PHASE ONE
SUMMERLIN VILLAGE 11/12
LAS VEGAS, NEVADA

COORDINATION/PLAN CHECK
8/6/99

- DESIGN REVIEW
- DESIGN DEVELOPMENT
- CONSTRUCTION DOCUMENTS
- BID/PRICING PACKAGE
- CONSTRUCTION ISSUE

DATE ISSUED 3/3/98

DRAWN BY JDJ

CHECKED BY DLP

PROJECT NO. 95244

CADD FILE S201.DWG

DRAWING NO.

S201
FOUNDATION
AND FRAMING
PLAN