


PLAN
SUBMITTED
ALIGNED
CHECKED
BY
DATE


PROFILE
SUBMITTED
PLOTTED
CHECKED
BY
DATE

UNIT 2



PHASE 2 IS NOT A PART OF PLAT AS APPROVED BY CITY COMMISSION

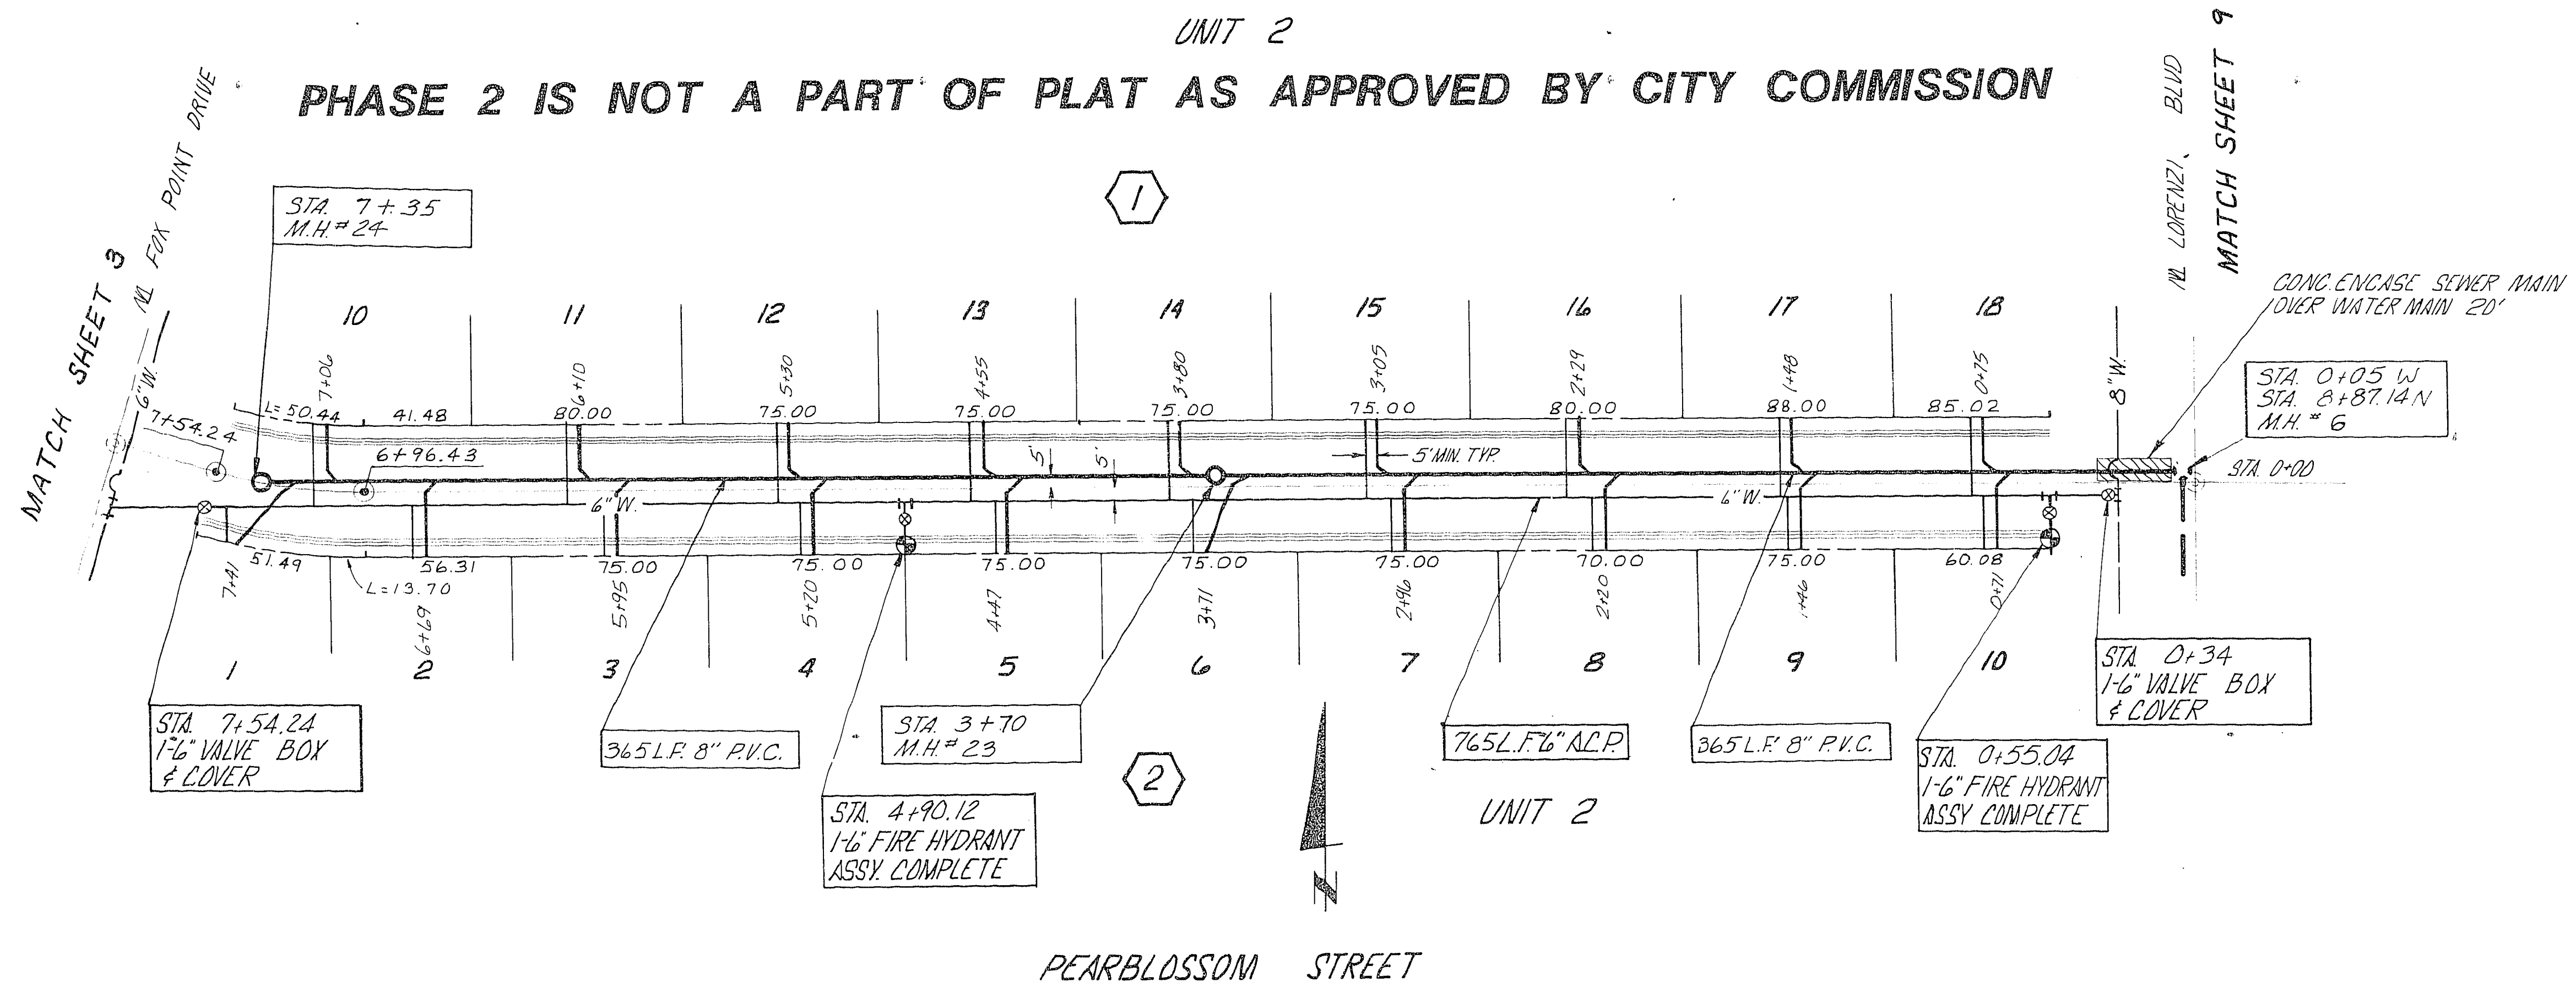

PEARBLOSSOM STREET

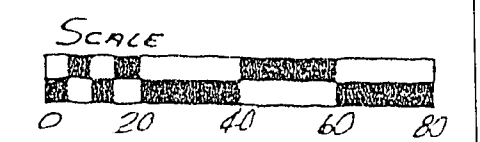

APPROVALS:

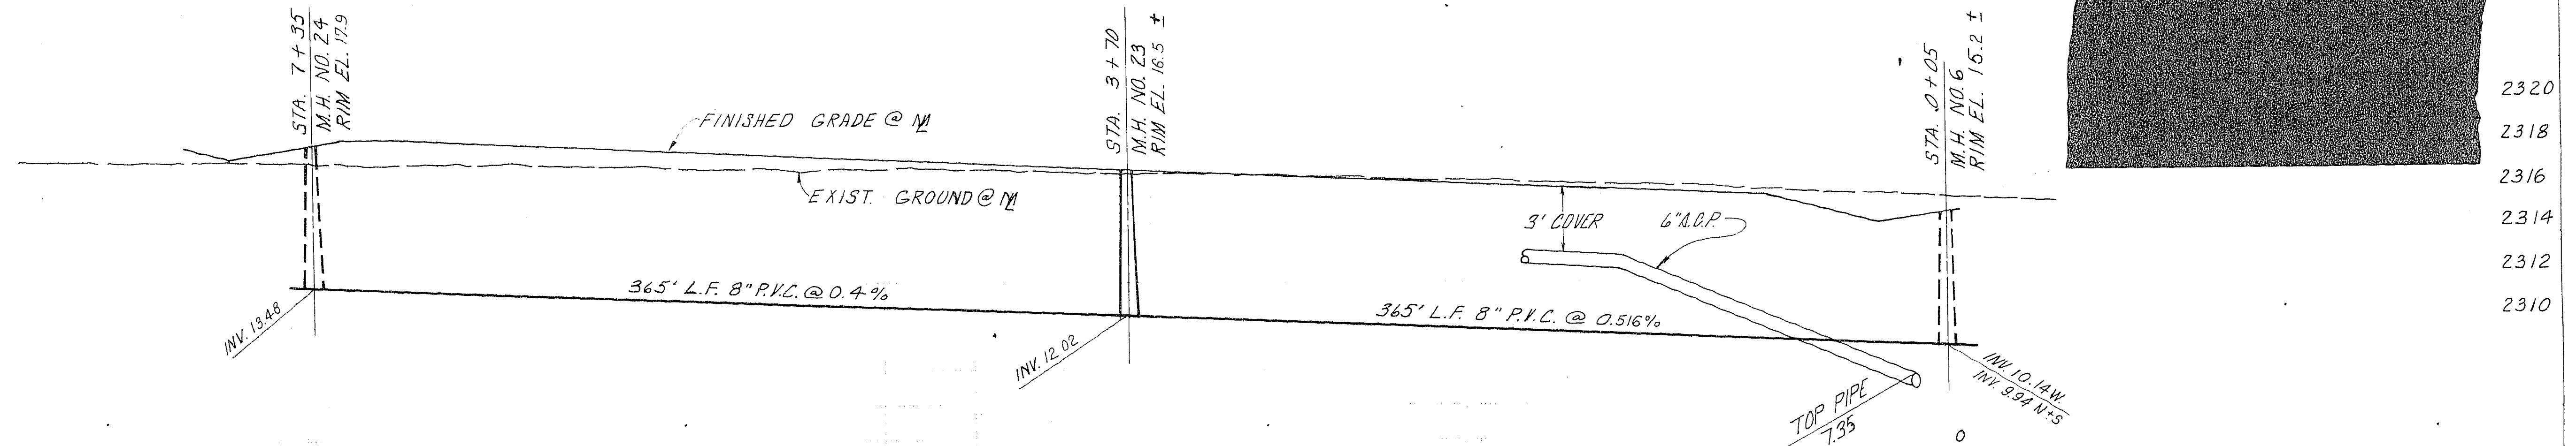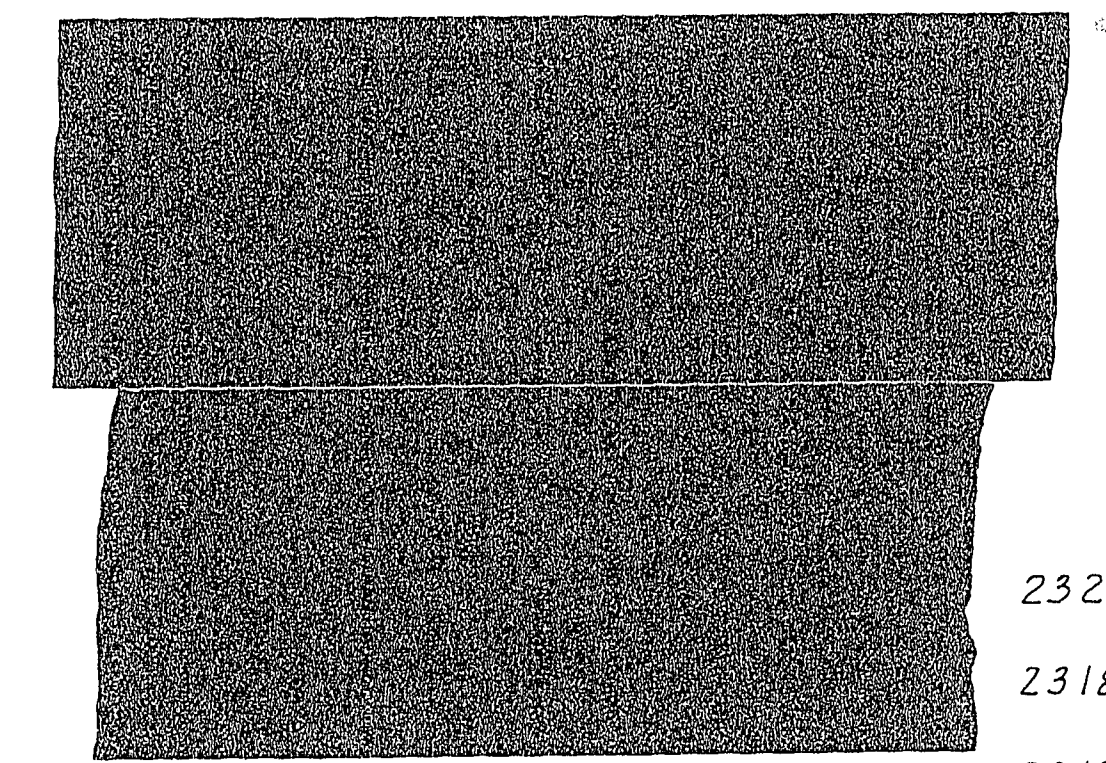

NOTE: SEE PAVING PLANS FOR REVISED GRADE.

Revision	CHANGED	INVERT	Date	10/10/79	By	AZ
Revision	CHANGED	SEWER PROFILE	Date	9/17/79	By	AZ

Design	B.V.	5115 S. Industrial Rd. Suite 605 Las Vegas, Nev. 89118 702/736-2938	<b>WBC</b> WBC Consultants Inc. Engineering, Surveying, Planning
Dwn.	B.B. Ck'd		
Scale	1" = 40' Horiz. 1" = 4' Vert.	Date	3-79
Vice President	Project Mgr.	Job No.	5-246-032-07
		Sheet	6 of 9

3074-2850