
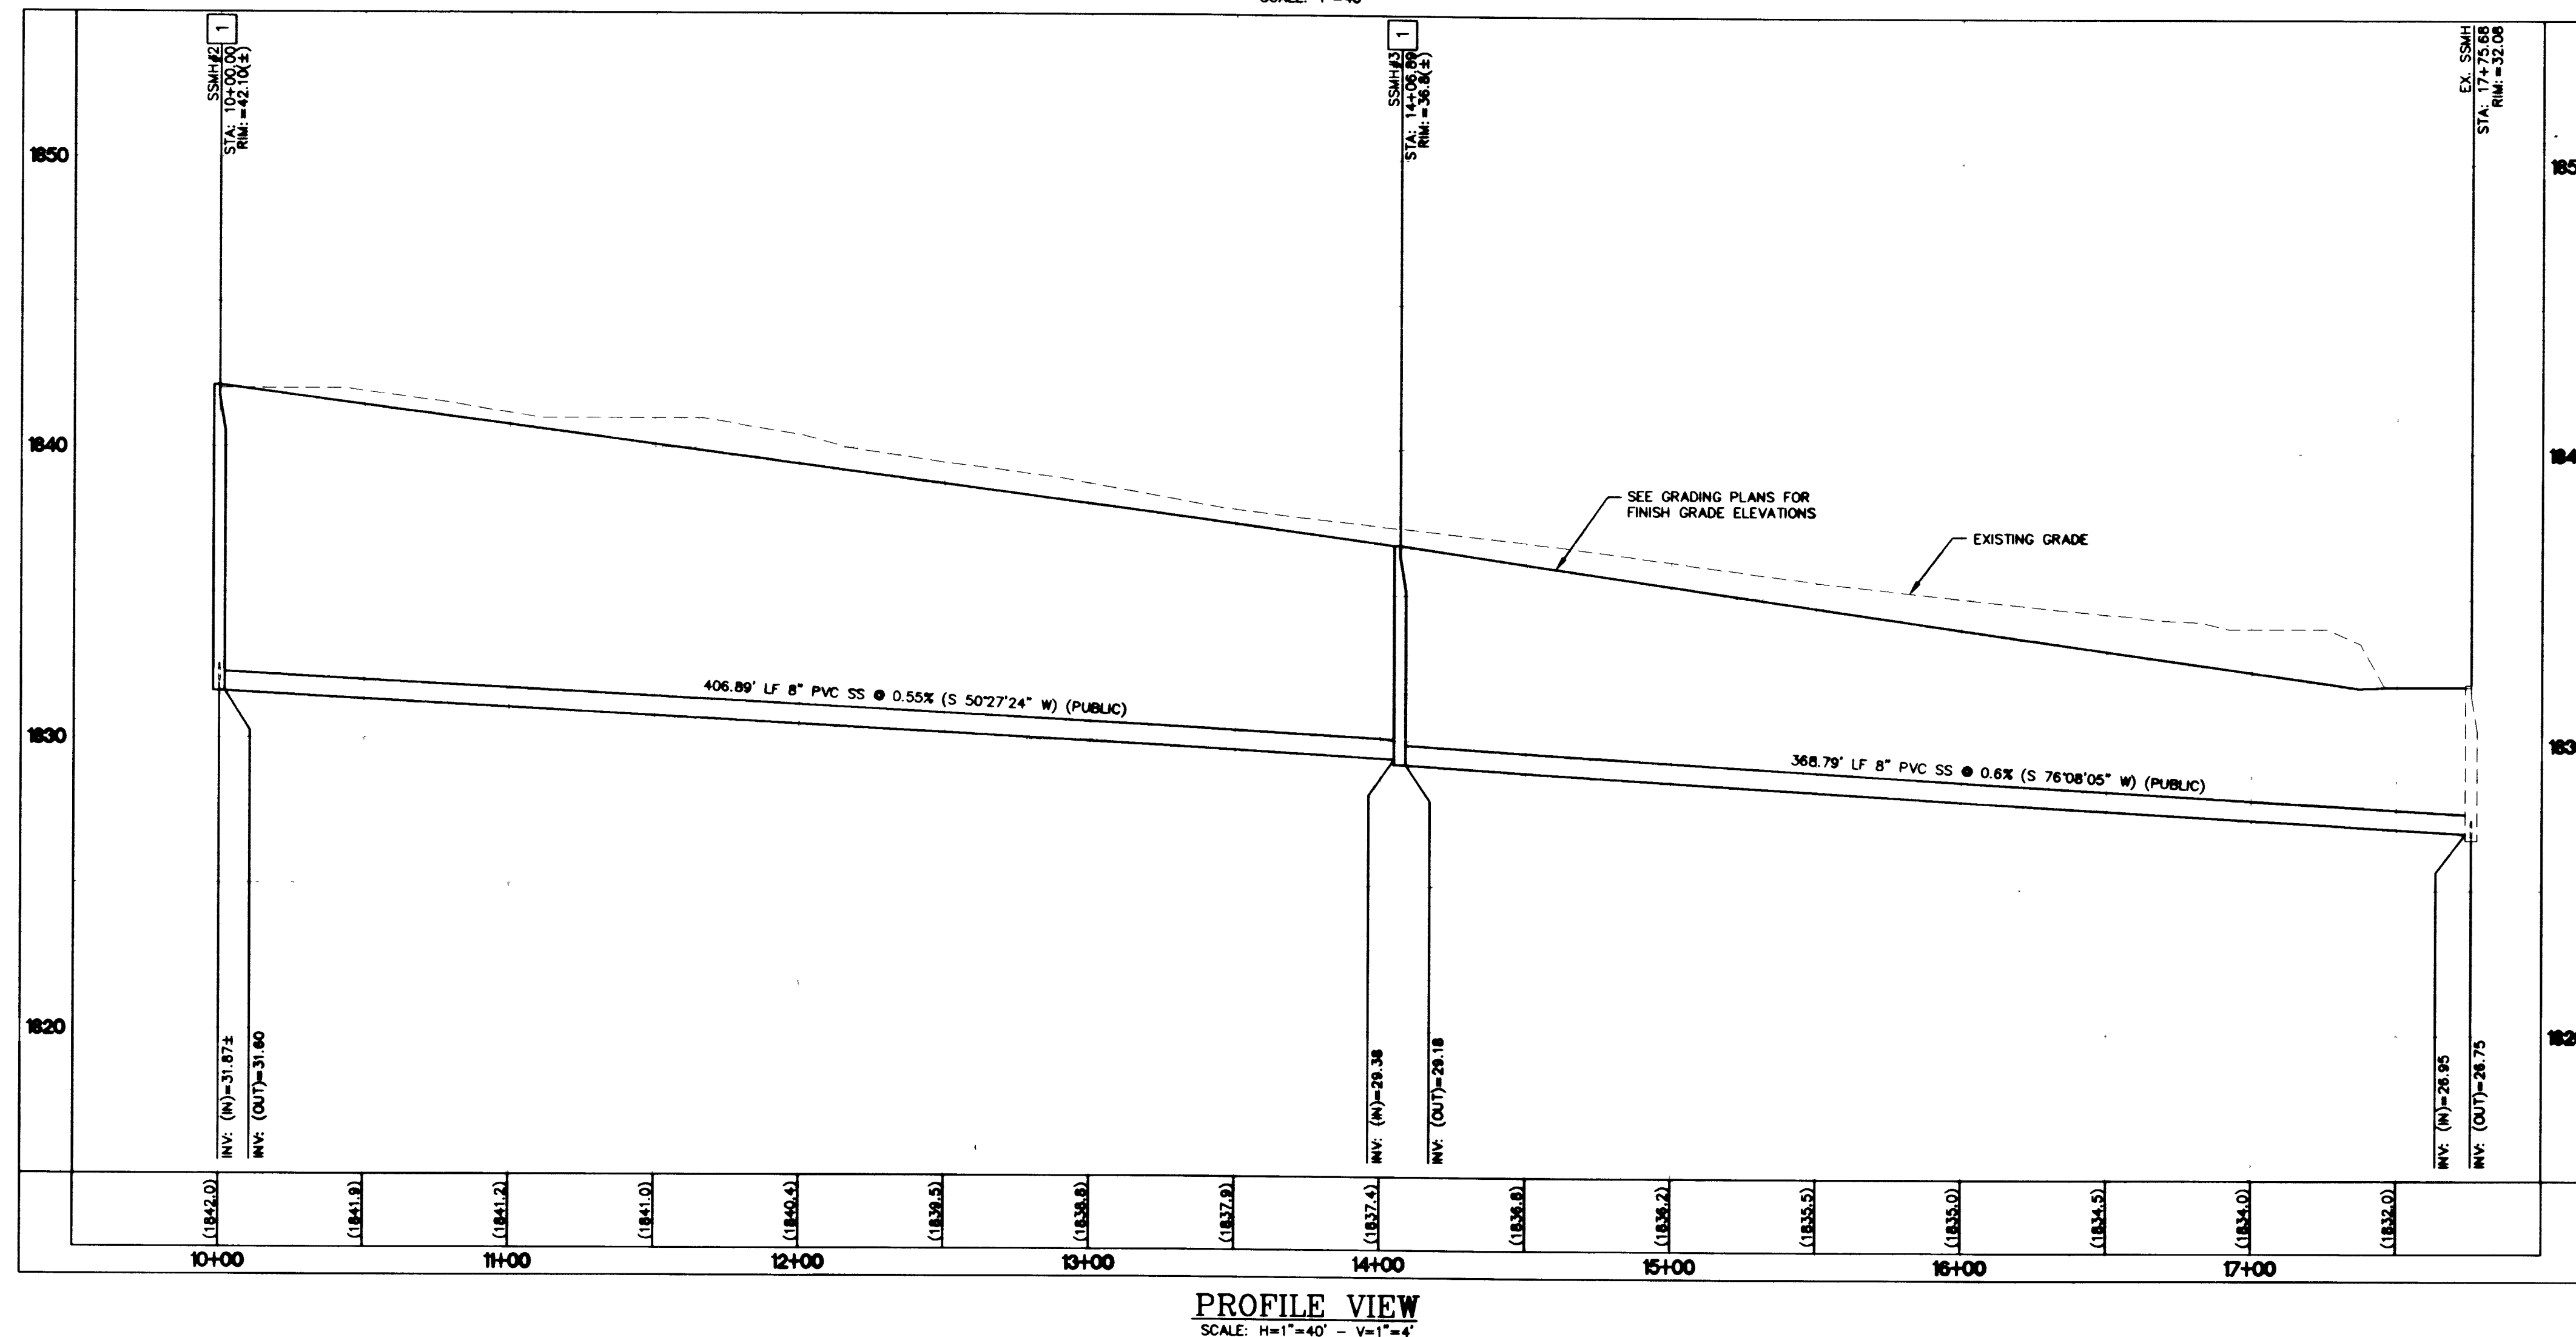


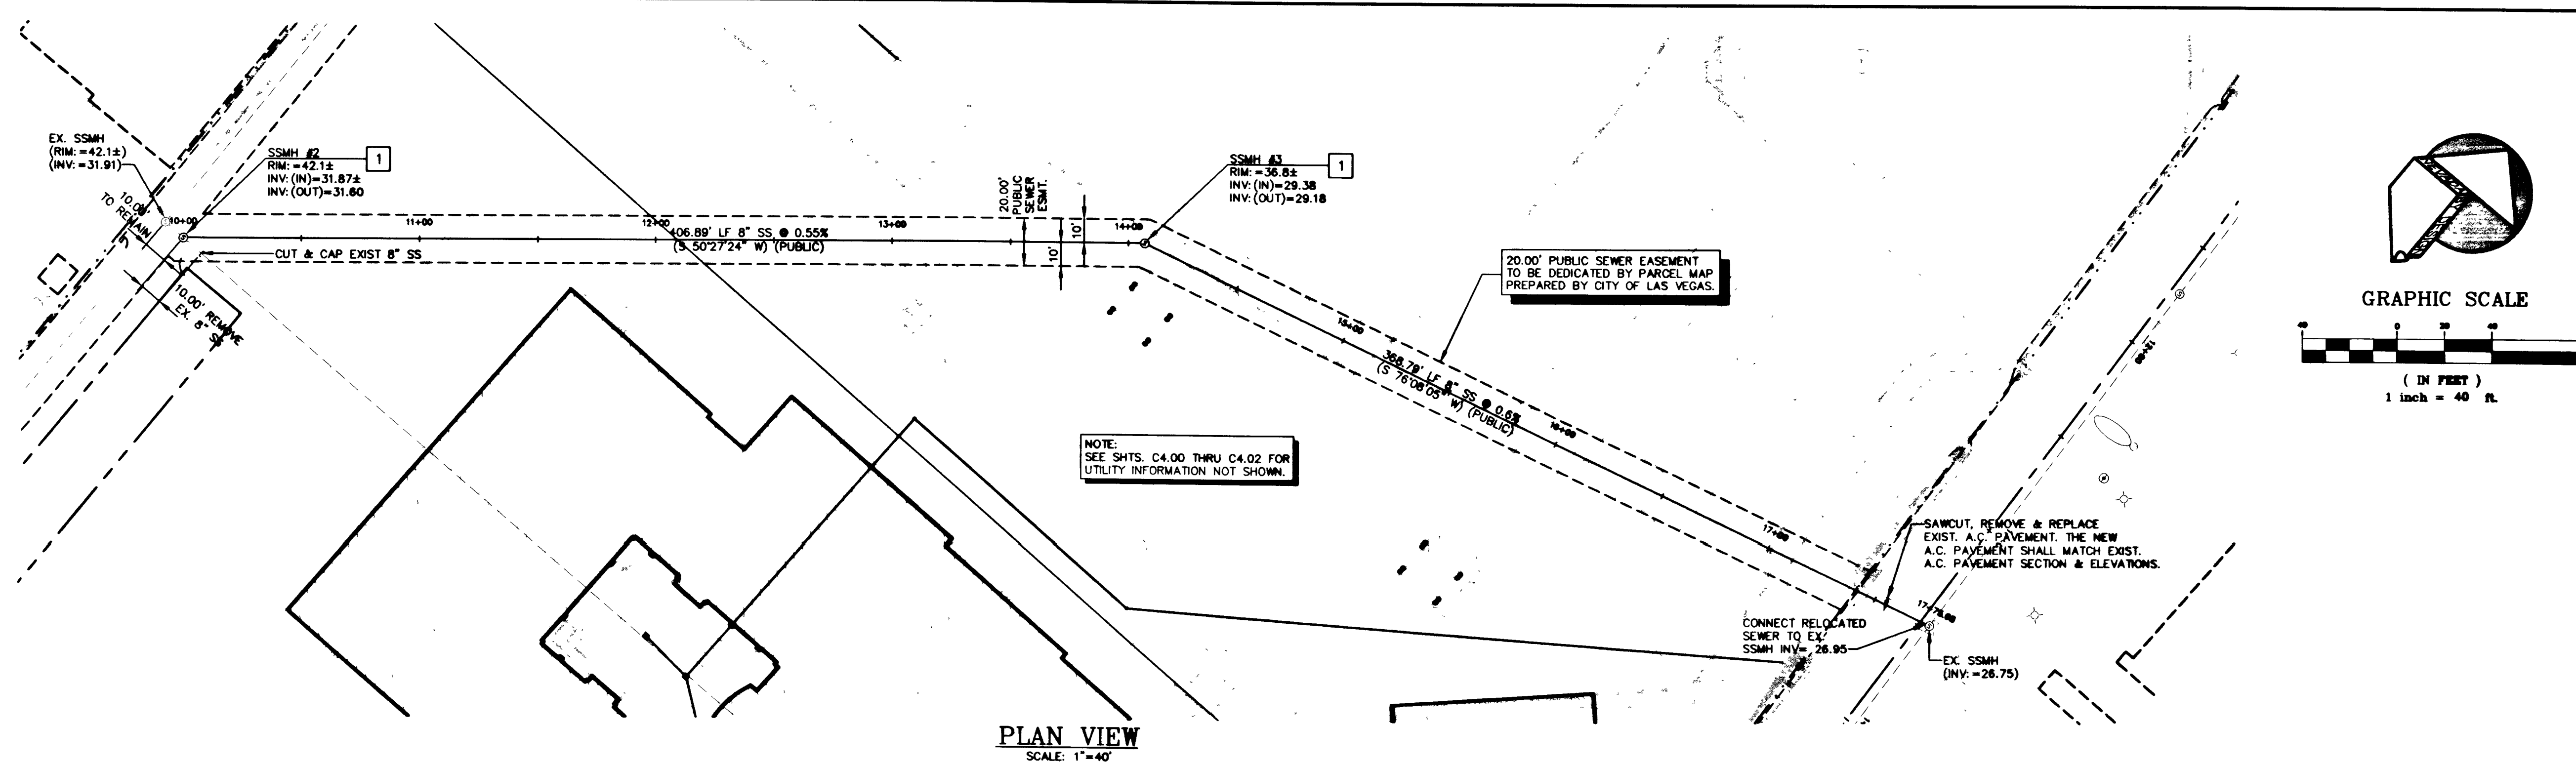

SANITARY SEWER NOTES:

REVISIONS

(C) JMA ARCHITECTURE STUDIOS 2000

DO NOT SCALE DRAWINGS

NEVADA
BY
DESIGN

3515 East Harmon Avenue
Las Vegas, Nevada 89119
702/938-1525 - Telex 702/938-1525

NEVADA BY DESIGN

PROVIDING
TOMORROW'S
SERVICES
TODAY

JUMA ARCHITECTURE STUDIOS

0150 COVINGTON CROSS DRIVE LAS VEGAS, NEVADA 89144 (702)791 2083


CLARK COUNTY SCHOOL DISTRICT
 CONSTRUCTION MANAGEMENT
 4828 PEARL ST. LAS VEGAS, NEVADA 89121

SUNRISE ACRES ELEMENTARY SCHOOL

SANITARY SEWER PLAN AND PROFILE

BENCHMARK

CLV BM 2LV0136W4: RIVET & PLATE IN TOP OF CURB,
S.E. RETURN, STEWART AVENUE AND EASTERN AVENUE.
ELEVATION: 1846.08' (NAVD88)

BASIS OF BEARING

S 44°48'20" E, BEING THE GRID BEARING BETWEEN CLARK COUNTY GIS CONTROL POINTS 816 AND 827, AS SHOWN ON A RECORD OF SURVEY IN FILE 88, PAGE 53 OF SURVEYS, OFFICIAL RECORDS, CLARK COUNTY, NEVADA.

SAFETY ALERT

- Avoid cutting underground utility lines. It's costly

Call
Before You
Overhead
1-702-593-6111

Call
before you
Dig
1-800-227-2600

SHEET NO

C4.03

SHEET 13 of 26

DRAWING NO.
715-134