


FOR CONTINUATION SEE SHEET GP6

GRAPHIC SCALE

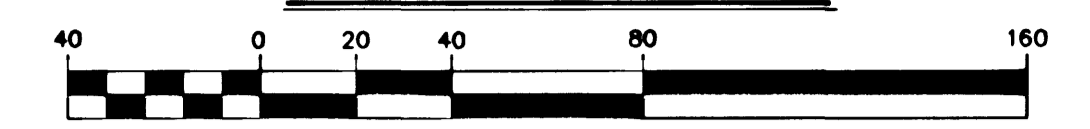


BASIS OF BEARINGS

THE BASIS OF BEARINGS FOR THIS MAP IS THE WEST LINE OF THE NORTHWEST QUARTER (NW 1/4) OF SECTION 15, TOWNSHIP 19 SOUTH, RANGE 60 EAST, M.D.M. WHICH BEARS NORTH 00°19'37" EAST AS SHOWN ON THE OFFICIAL PLAT OF ORCHARD VALLEY AT ELKHORN SPRINGS - UNIT 2 IN THE OFFICE OF THE CLARK COUNTY, NEVADA, RECORDER IN BOOK 81 OF PLATS ON PAGE 65.

BENCHMARK

CITY OF LAS VEGAS BENCHMARK NO. 39 STATION 11V90-15M4 REBAR AND ALUMINUM CAP, RLS 1803, GRAND TETON AND TENAYA WAY, 728.1093 METERS (NAVD 88) 728.1093 x (3937/1200) = 2388.805 FEET (NAVD 88)

KEY MAP

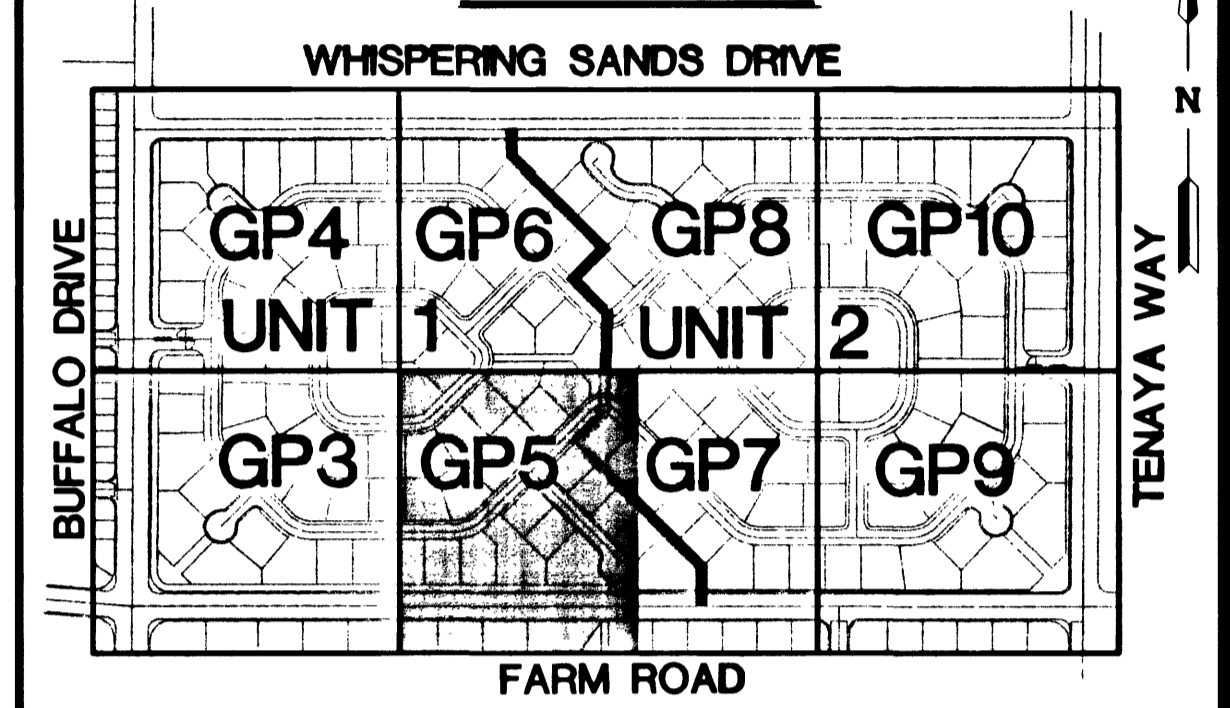


NOTICE!

EXISTING UTILITIES ARE SHOWN ON PLANS FOR THE CONVENIENCE OF THE CONTRACTOR ONLY. THE CONTRACTOR IS RESPONSIBLE FOR THE PROTECTION OF ALL UTILITIES. THE ENGINEER BEARS NO RESPONSIBILITY FOR UTILITIES NOT SHOWN OR SHOWN INCORRECTLY.

Call BEFORE YOU Dig 1-800-227-2600 UNDERGROUND SERVICE (USA)

FOR CONTINUATION SEE SHEET GP3

FOR ROUGH GRADING OF UNIT 2 SEE SHEET GP7

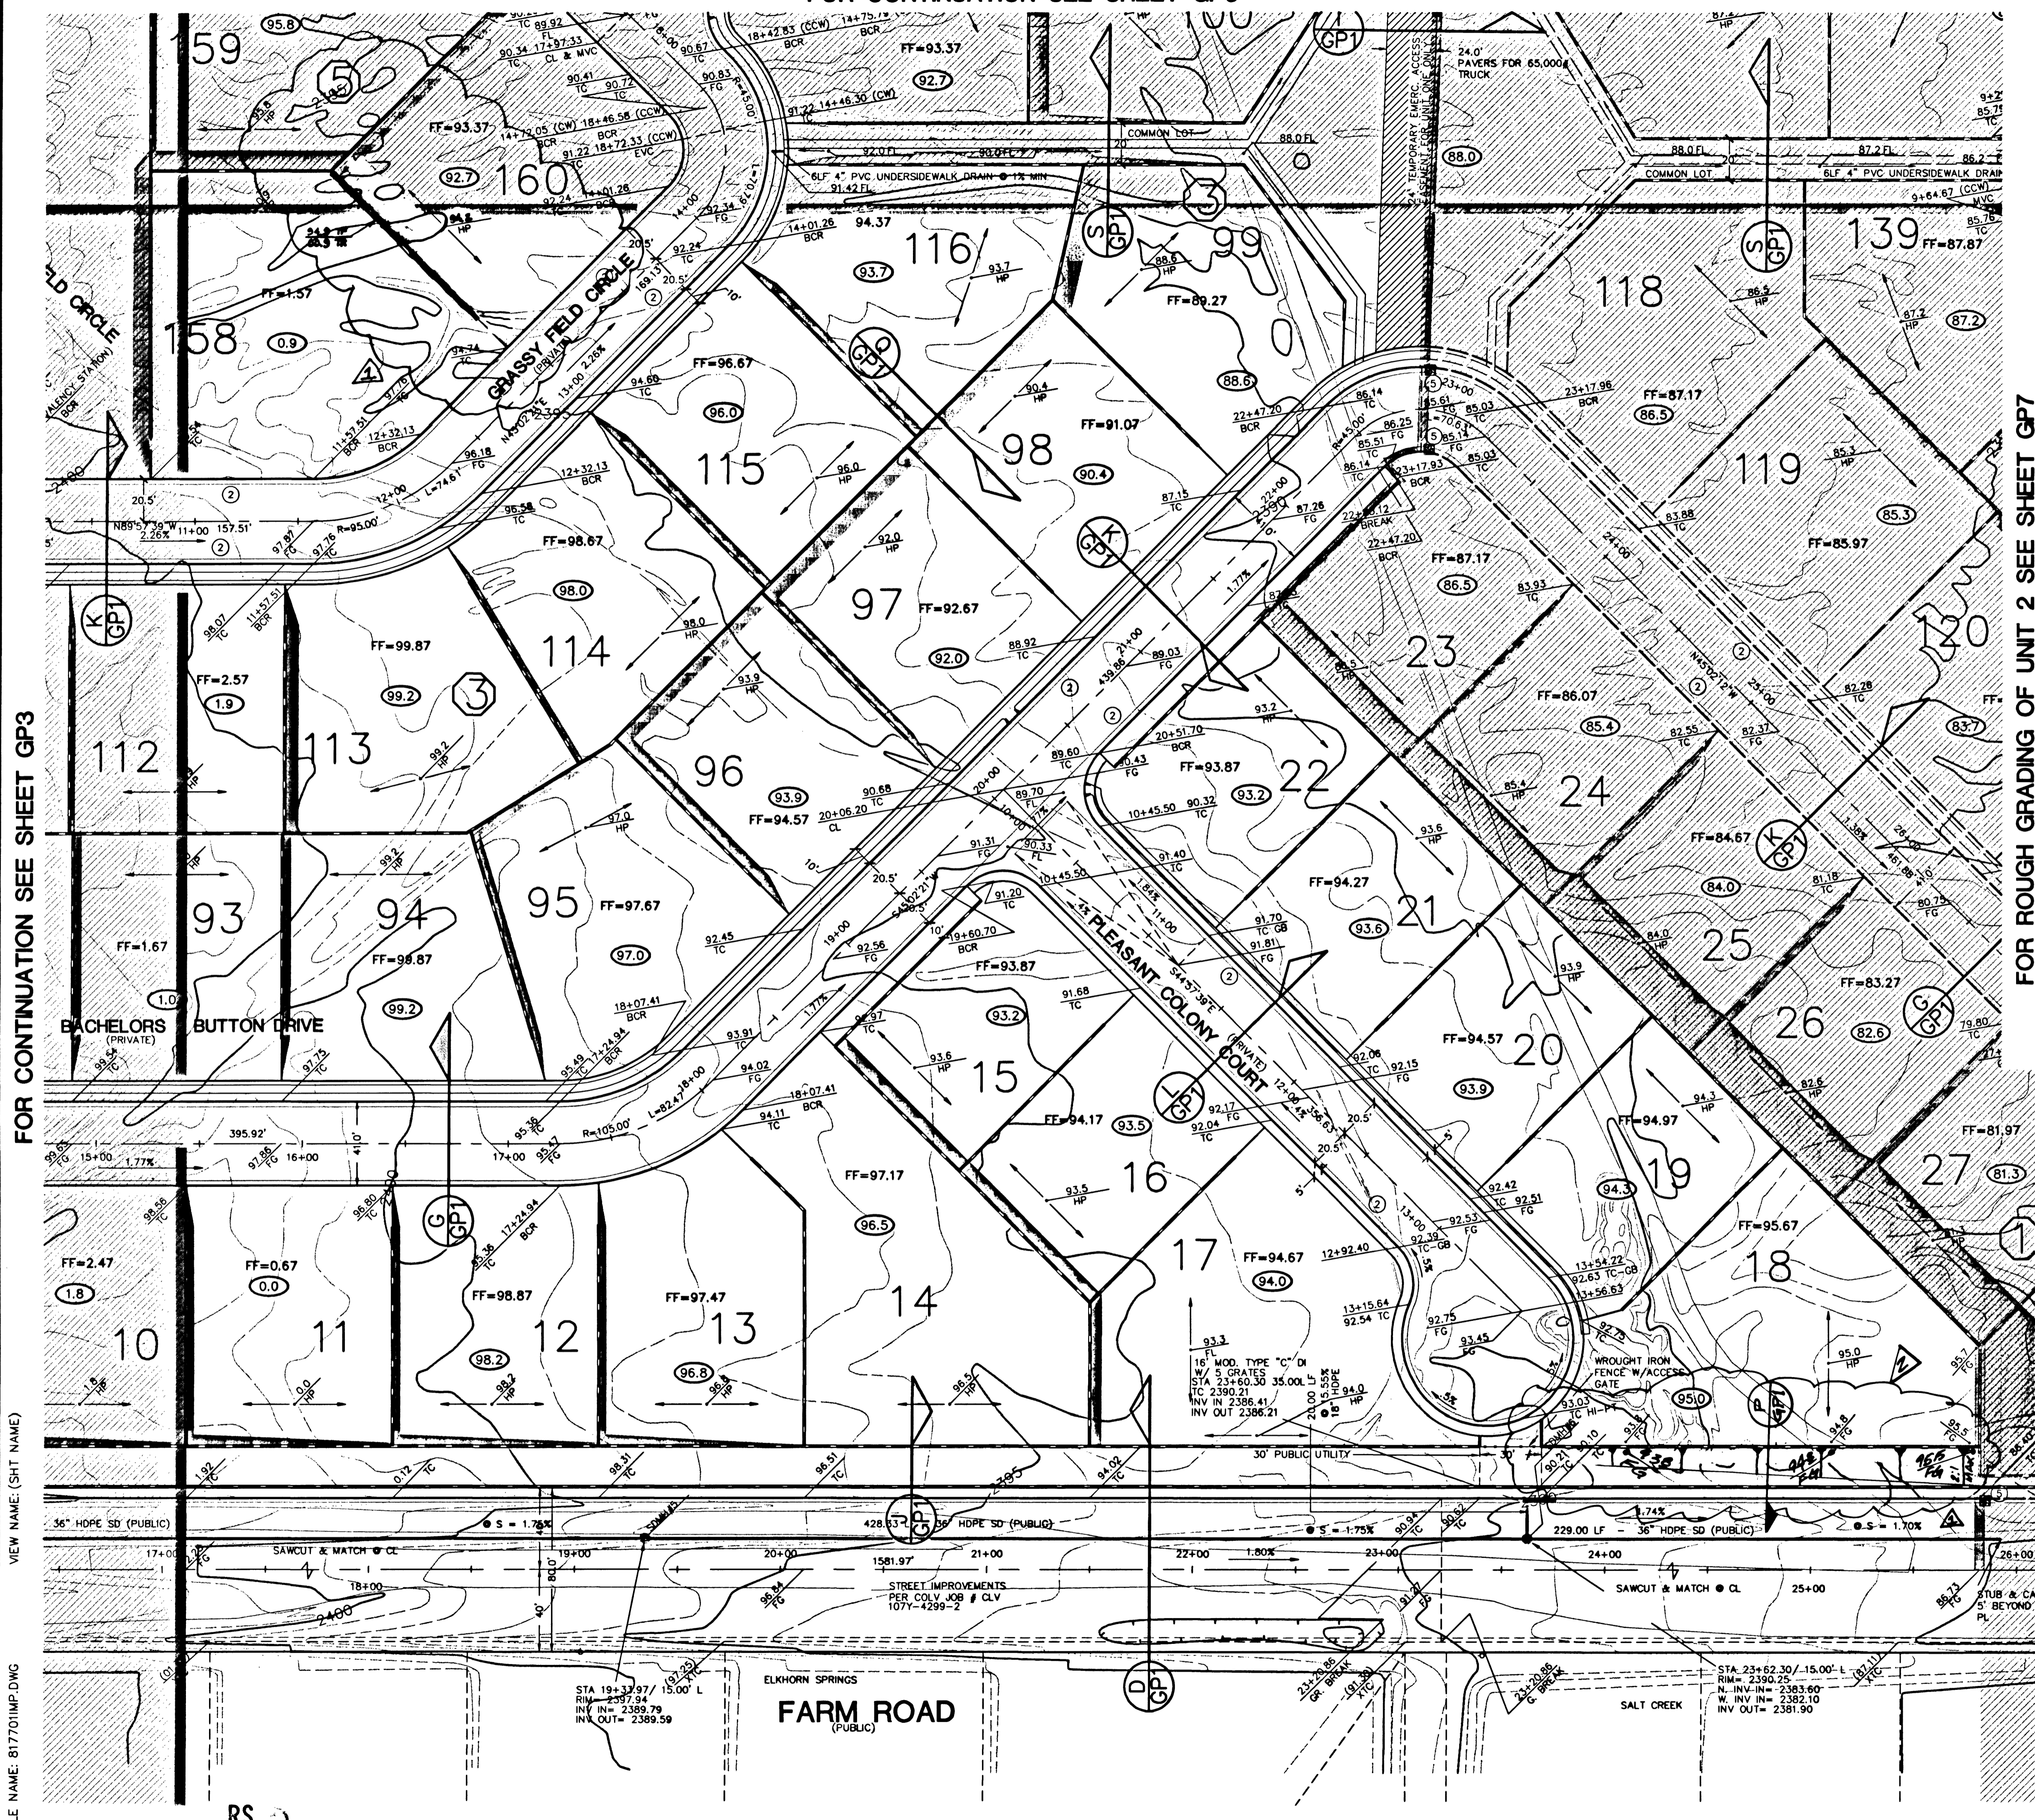

SPECTRUM DEVELOPMENT CO. 185 E. RENO #B-7 LAS VEGAS, NEVADA 89119 (702) 734-2400

GRADING PLAN SOUTHEAST

SHEET

7.2.99

DESIGNED BY: 7.16.99

CHECKED BY:

PROJECT NO: 817701

TITLE

TENAYA FARMS UNIT 1

SCALE: 1"=40'

EDWARD F. TANEY, P.E. PROFESSIONAL ENGINEER IN CIVIL ENGINEERING

6-3-99

SHEET GP5

12 OF 35 SHEETS

DRAWING NO. 107V-4618-1

REVISION

DATE BY

FILE NAME: 817701IMP.DWG 29567 RS 30222 17487

FOR CONTINUATION SEE SHEET 075



FOR RECORD: SHADING OF LANT 8 THIS SHEET 075

GRAPHIC SCALE
 1" = 100' HORIZONTAL
 1" = 20' VERTICAL

LEGEND
 (List of symbols and their corresponding map features)

CITY MAP
 (Inset map showing the project location within the city limits)

INDEX
 (List of sheet numbers and their locations)



PROJECT NO.	DATE	SCALE	BY	CHECKED	APPROVED
SPECTRUM DEVELOPMENT CO. 1000 ... ALPHEA, CALIF.			ALPHEA, CALIF.		
GRADING PLAN "BOTTOM LANT"			TRANSFORMED		