

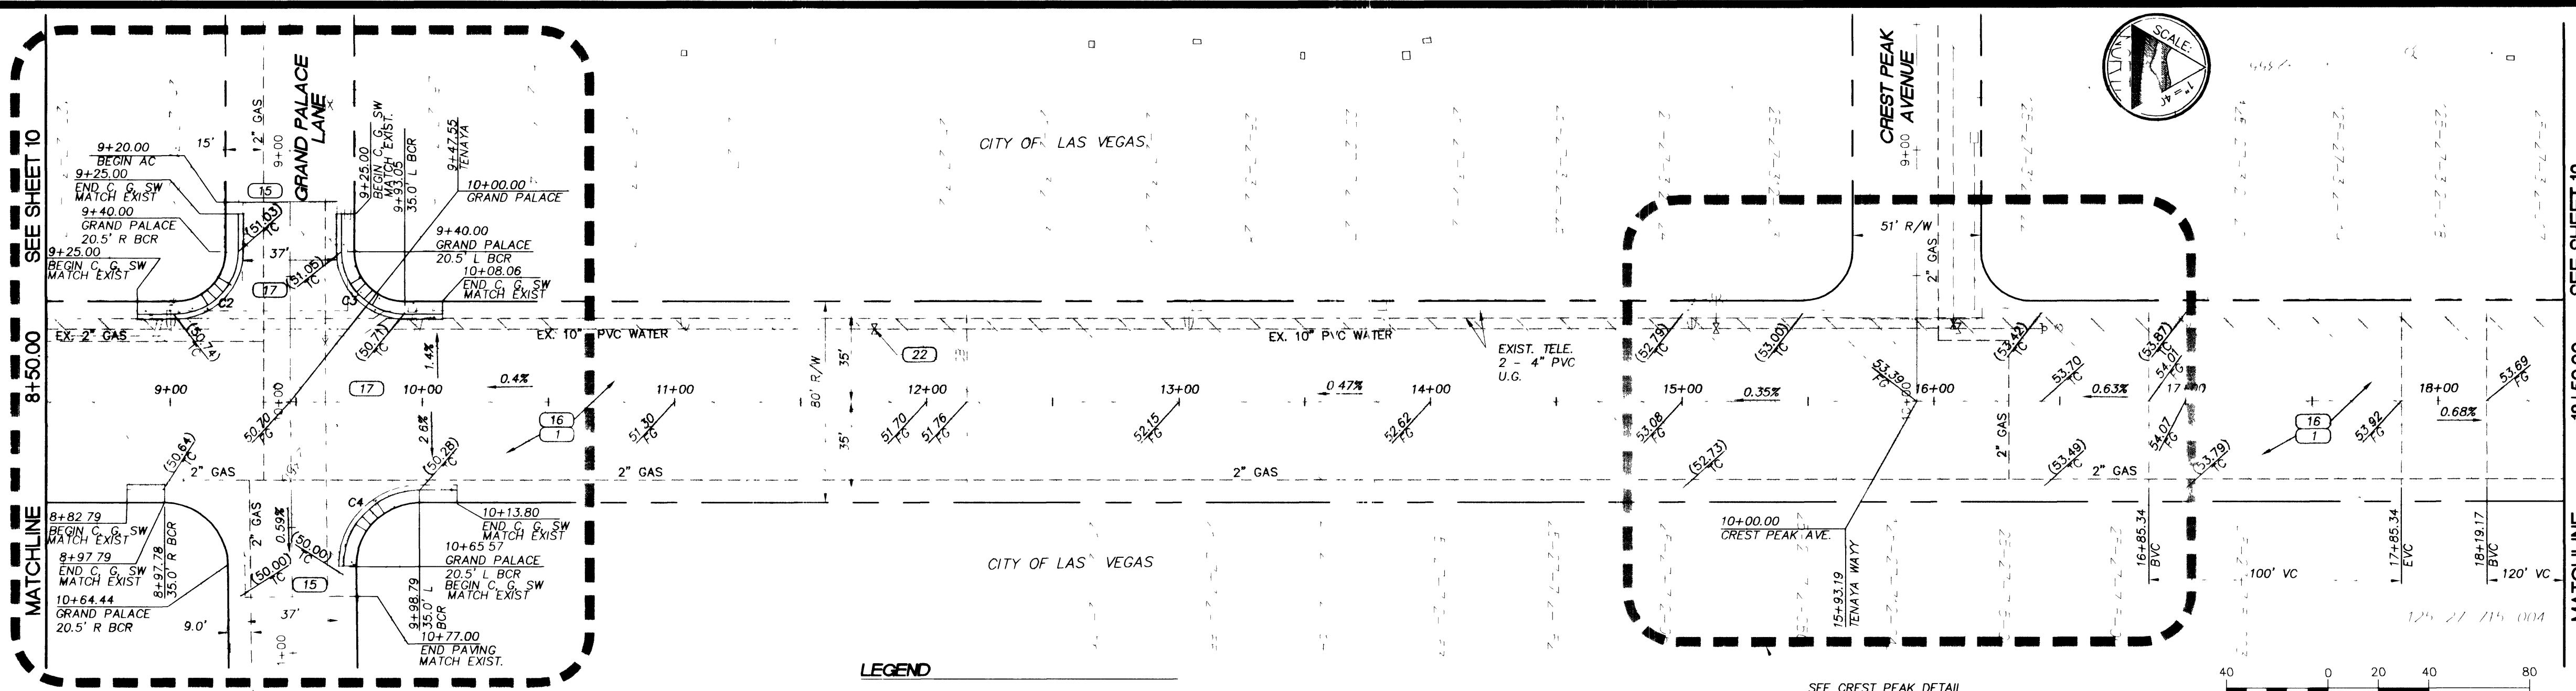


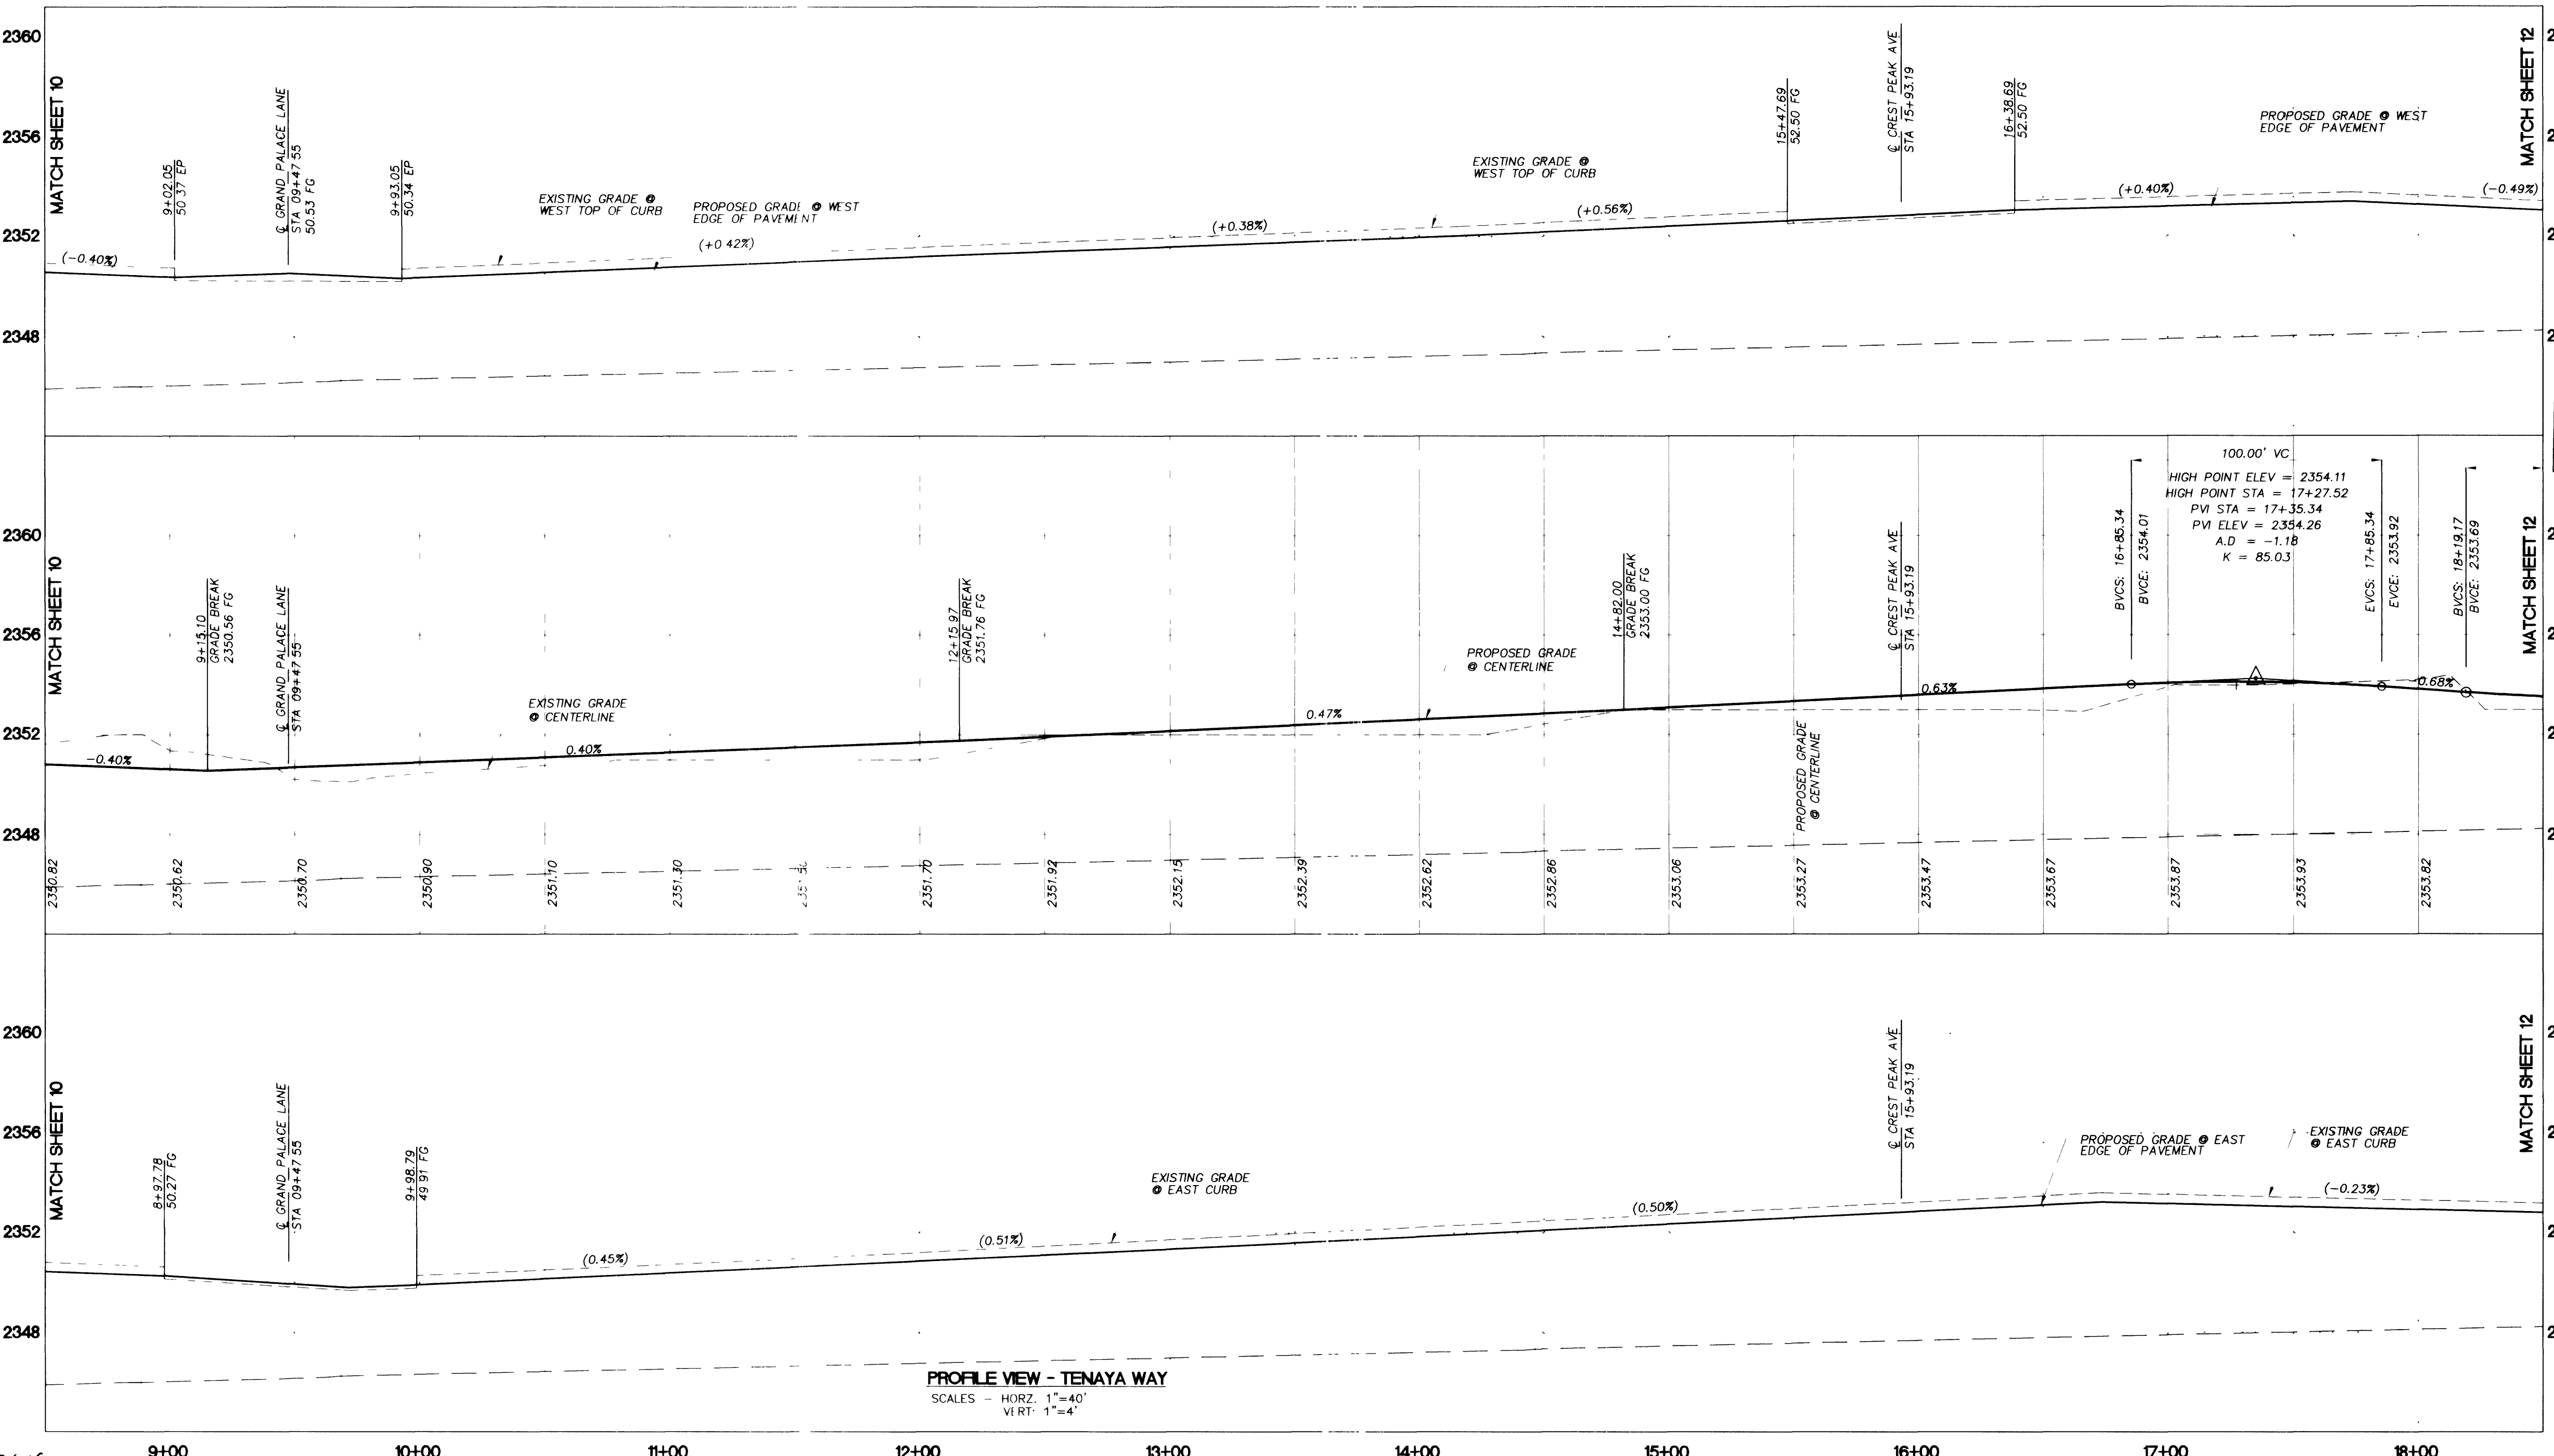

CURVE TABLE				
CURVE	LENGTH	RADIUS	TANGENT	DELTA
C2	39.27'	25.00'	25.00'	30°00'09"
C3	39.27'	25.00'	25.00'	89°59'51"
C4	47.46'	30.00'	30.34'	90°38'41"

- LEGEND**
- LIMITS OF PAVEMENT OVERLAY
 - LIMITS OF NEW AC PAVEMENT
 - LIMITS OF AC PAVEMENT REMOVAL
 - LIMITS OF NEW CONCRETE

PLAN VIEW - TENAYA WAY
SCALE: 1"=40'

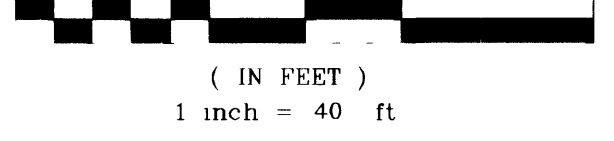

PROFILE VIEW - TENAYA WAY
SCALES - HORZ. 1"=40'
VERT. 1"=4'

- CONSTRUCTION NOTES**
- PAVING IMPROVEMENTS**
- 1. CONSTRUCT BITUMINOUS SURFACE WITH TYPE II AGGREGATE BASE. (SEE SHEET 8)
 - 2. CONSTRUCT 5' CONCRETE SIDEWALK (USD NO 235)
 - 3. CONSTRUCT SIDEWALK RAMP, CASE I OR III (USD NO 235)
 - 4. CONSTRUCT "L" TYPE CURB AND GUTTER (USD NO 216)
 - 5. CONSTRUCT "A" TYPE CURB (USD NO 219)
 - 6. CONSTRUCT TACK-ON MEDIAN CURB (USD NO 220)
 - 7. CONSTRUCT CONCRETE CROSS GUTTER (USD NO 228)
 - 8. CONSTRUCT RESIDENTIAL DRIVEWAY (USD NO 223)
 - 9. CONSTRUCT PRIVATE STREET (USD NO 225)
 - 10. CONSTRUCT PLANT MIX BITUMINOUS OVERLAY (SEE SHEET 8)
 - 11. CONSTRUCT DEPRESSED CURB FOR FUTURE HANDICAP RAMP
- REMOVALS**
- 15. SAWCUT TO CLEAN EDGE
 - 16. REMOVE EXISTING ASPHALT
 - 17. REMOVE EXISTING CONCRETE
 - 18. REMOVE EXISTING CURB
 - 19. REMOVE EXISTING SIGN
- RELOCATIONS**
- 20. ADJUST UTILITY MANHOLE/VAULT TO GRADE
 - 21. ADJUST MANHOLE COVER TO GRADE (USD NO 408)
 - 22. ADJUST VALVE BOX COVER TO GRADE (UDACS STD PLATE NO 8)
 - 22A. ADJUST 2" B.O. TO GRADE (UDACS STD PLATE NO 4)
 - 23. NOT USED
 - 24. RELOCATE DRY UTILITY (BY GOVERNING AGENCY)
 - 25. RELOCATE TRAFFIC SIGN

BASIS OF BEARING

NORTH AMERICAN DATUM - 1983 (NAD'83), NEVADA COORDINATE SYSTEM - 1983 (NCS'83), EAST ZONE (2701), MODIFIED AS SHOWN BY A MAP ON FILE IN THE OFFICE OF THE COUNTY RECORDER, CLARK COUNTY, NEVADA IN FILE 89 OF RECORDS OR SURVEYS, PAGE 3

BENCHMARKS

#1LV90/27N4, C.L.V. PLS 2050 AL CAP W1/4 SEC.27
ELEV. 2381.17 NAVD 88

#1LV90/27N4, C.L.V. AL CAP. PLS 2984,
CENTENNIAL PKWY & TENAYA WAY
ELEV. 2356.41 NAVD 88

NOTE: SEE SHEET 18 & 19 FOR DETAILED INTERSECTION GRADING.

APPROVED FOR CONSTRUCTION

KEY MAP

DISCLAIMER NOTE

UTILITY LOCATIONS SHOWN HEREON ARE APPROXIMATE ONLY. IT SHALL BE THE CONTRACTOR'S RESPONSIBILITY TO DETERMINE THE EXACT HORIZONTAL AND VERTICAL LOCATION OF ALL EXISTING UNDERGROUND UTILITIES PRIOR TO COMMENCING CONSTRUCTION. NO REPRESENTATION IS MADE THAT ALL EXISTING UTILITIES ARE SHOWN HEREON. THE ENGINEER ASSUMES NO RESPONSIBILITY FOR UTILITIES NOT SHOWN OR UTILITIES NOT SHOWN IN THEIR PROPER LOCATION.

DRAWN BY: _____		DESIGNED BY: _____		CHECKED BY: _____		PROJECT NO: 907.C1001		SCALE: 1"=40' HORZ 1"=4' VERT		SHEET 11 OF 70 SHEETS		DRAWING NO. 107-V3145	
TENAYA WAY		PLAN AND PROFILE		STATION 8+50 TO 18+50		TENAYA WAY / AZURE DRIVE		ROADWAY IMPROVEMENTS		PRIMAS AND ASSOCIATES CONSULTING ENGINEERS		CITY ENGINEER: CHARLES KAIKOWSKI, JR., P.E. PROJECT MANAGER: THERESA M. HANRAHAN, P.E.	
LAS VEGAS VALLEY WATER DISTRICT		DATE: _____		LAS VEGAS NV, 89101		(702) 229-5276		1091 CHAMBER ROAD, SUITE A-3 LAS VEGAS, NV 89101 PHONE: (702) 228-8193 FAX: (702) 228-8194		REVISION		BY _____	