





F:\projects\9907_01\9907-intersec.dwg 09/26/2001 01:12:25 PM PLOT

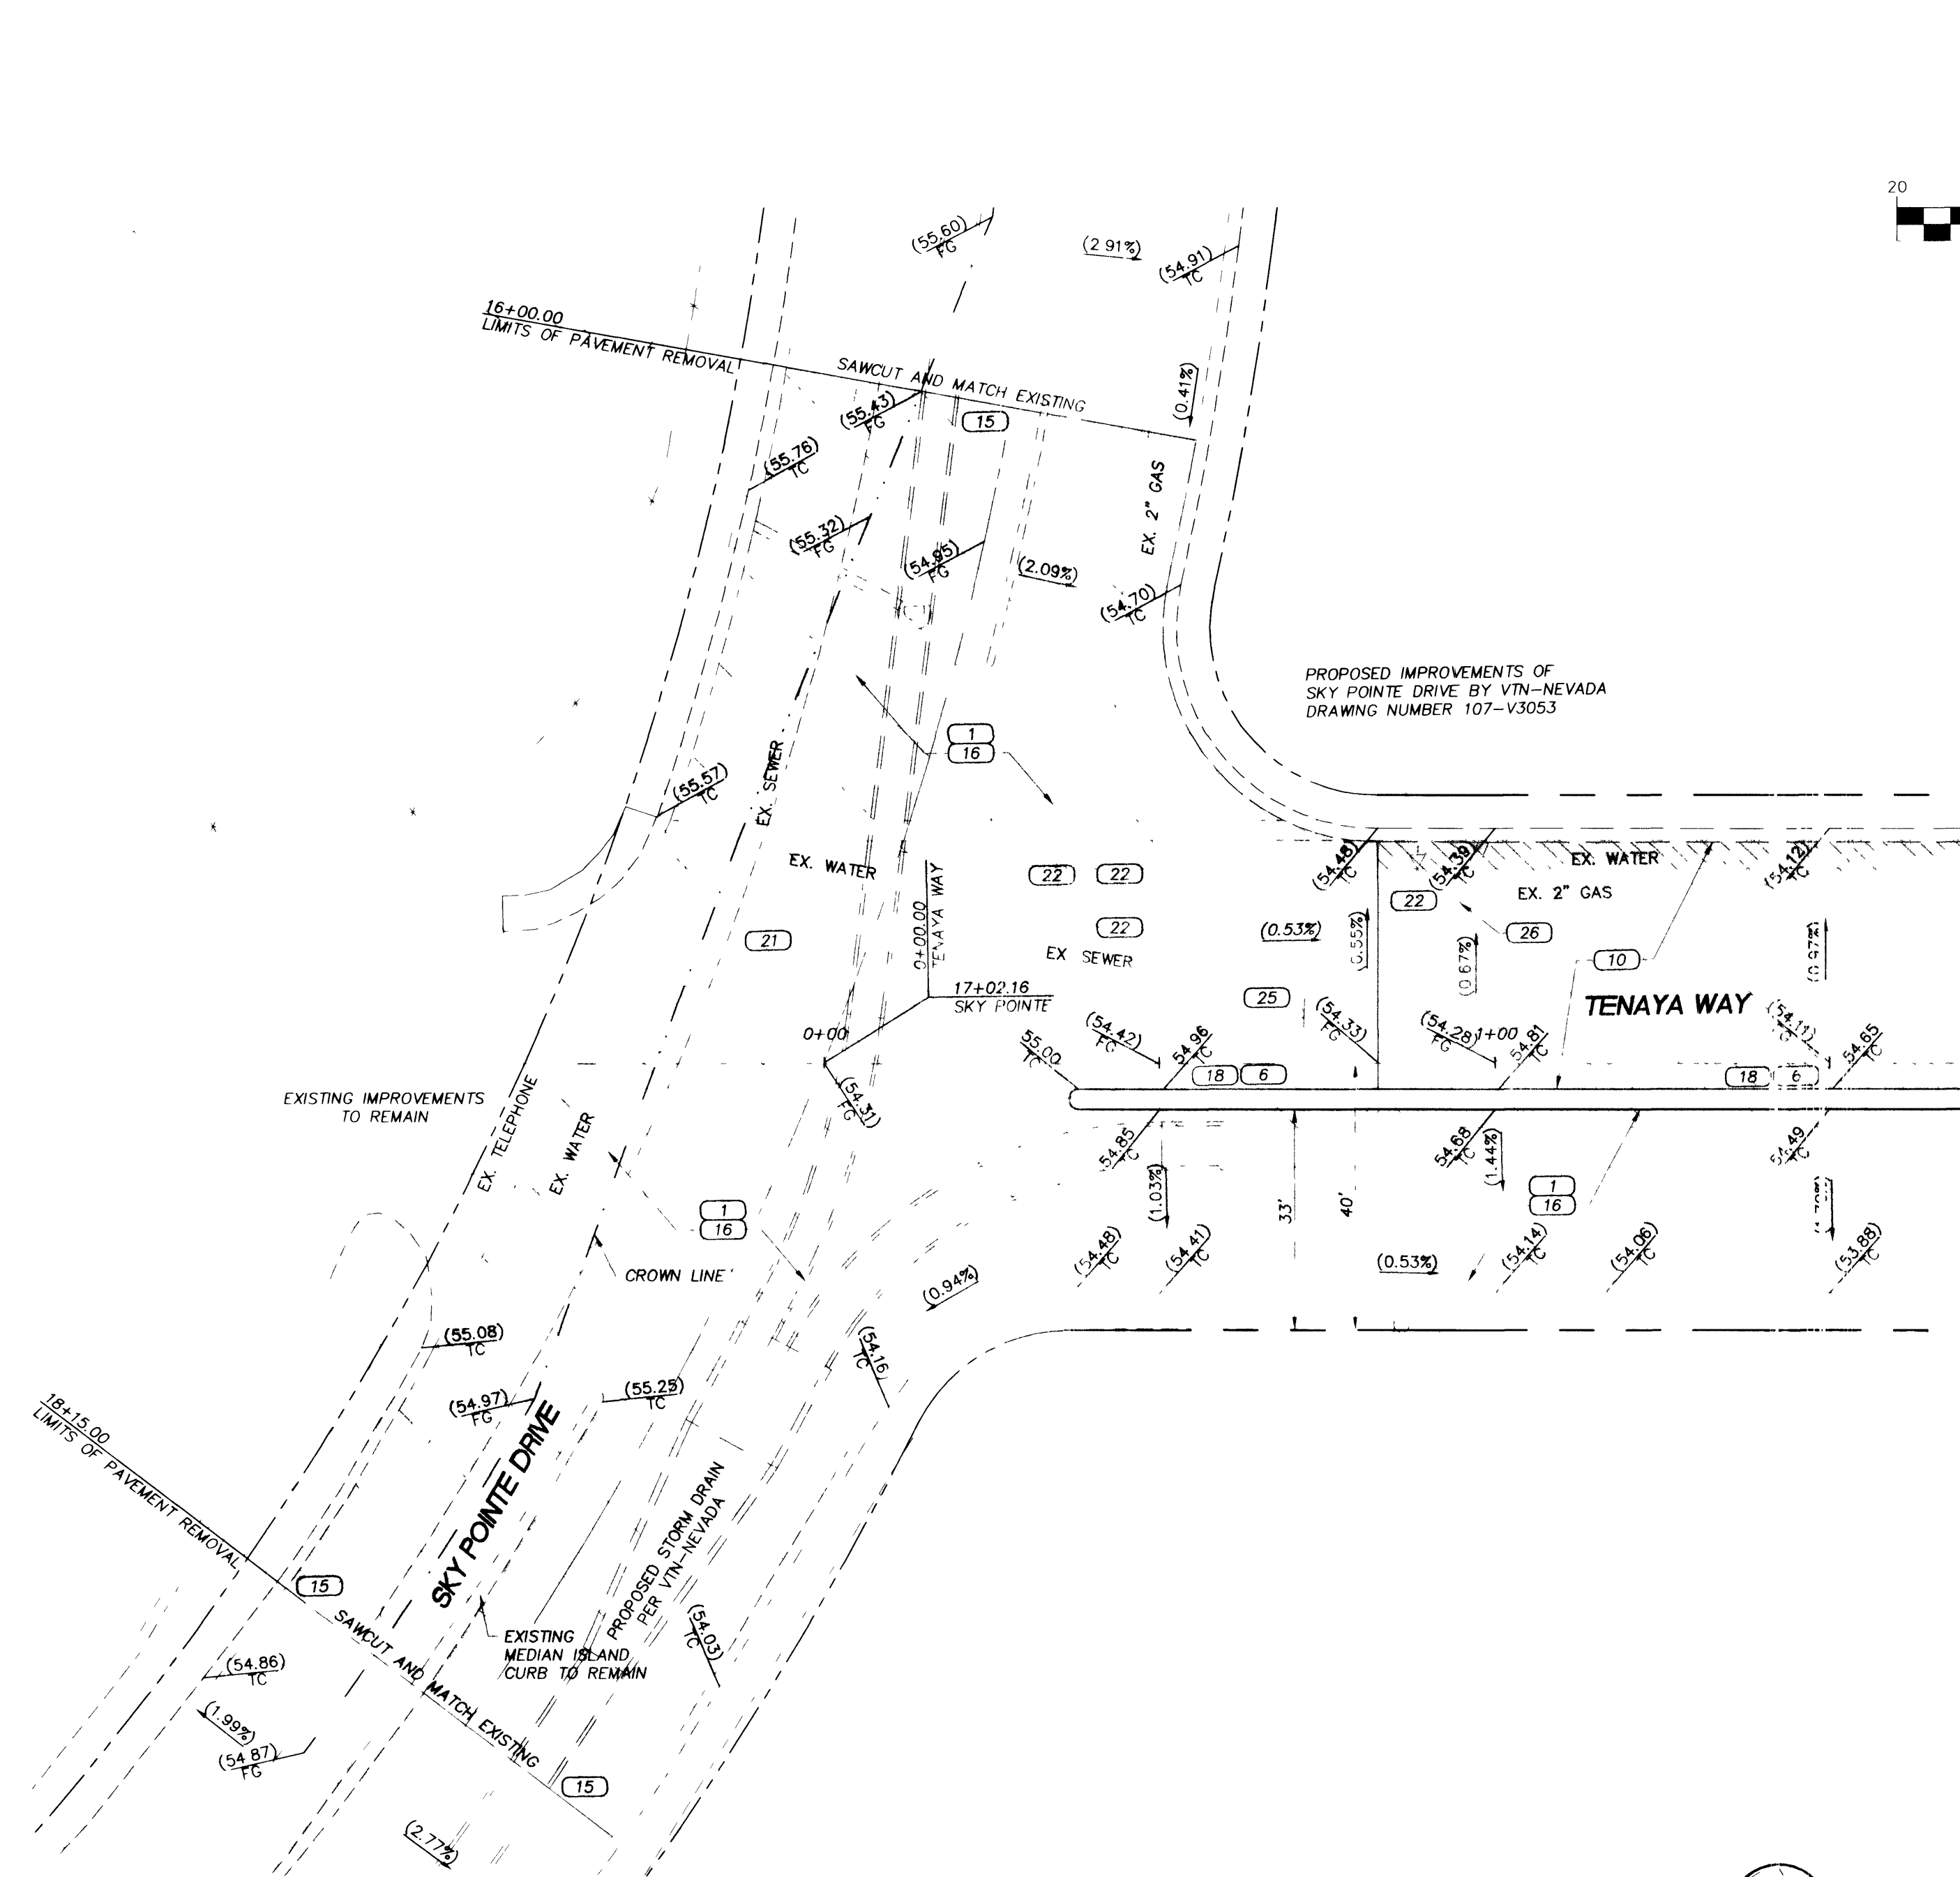

TENAYA WAY/SKY PONTE DRIVE
SCALE: 1"=20'

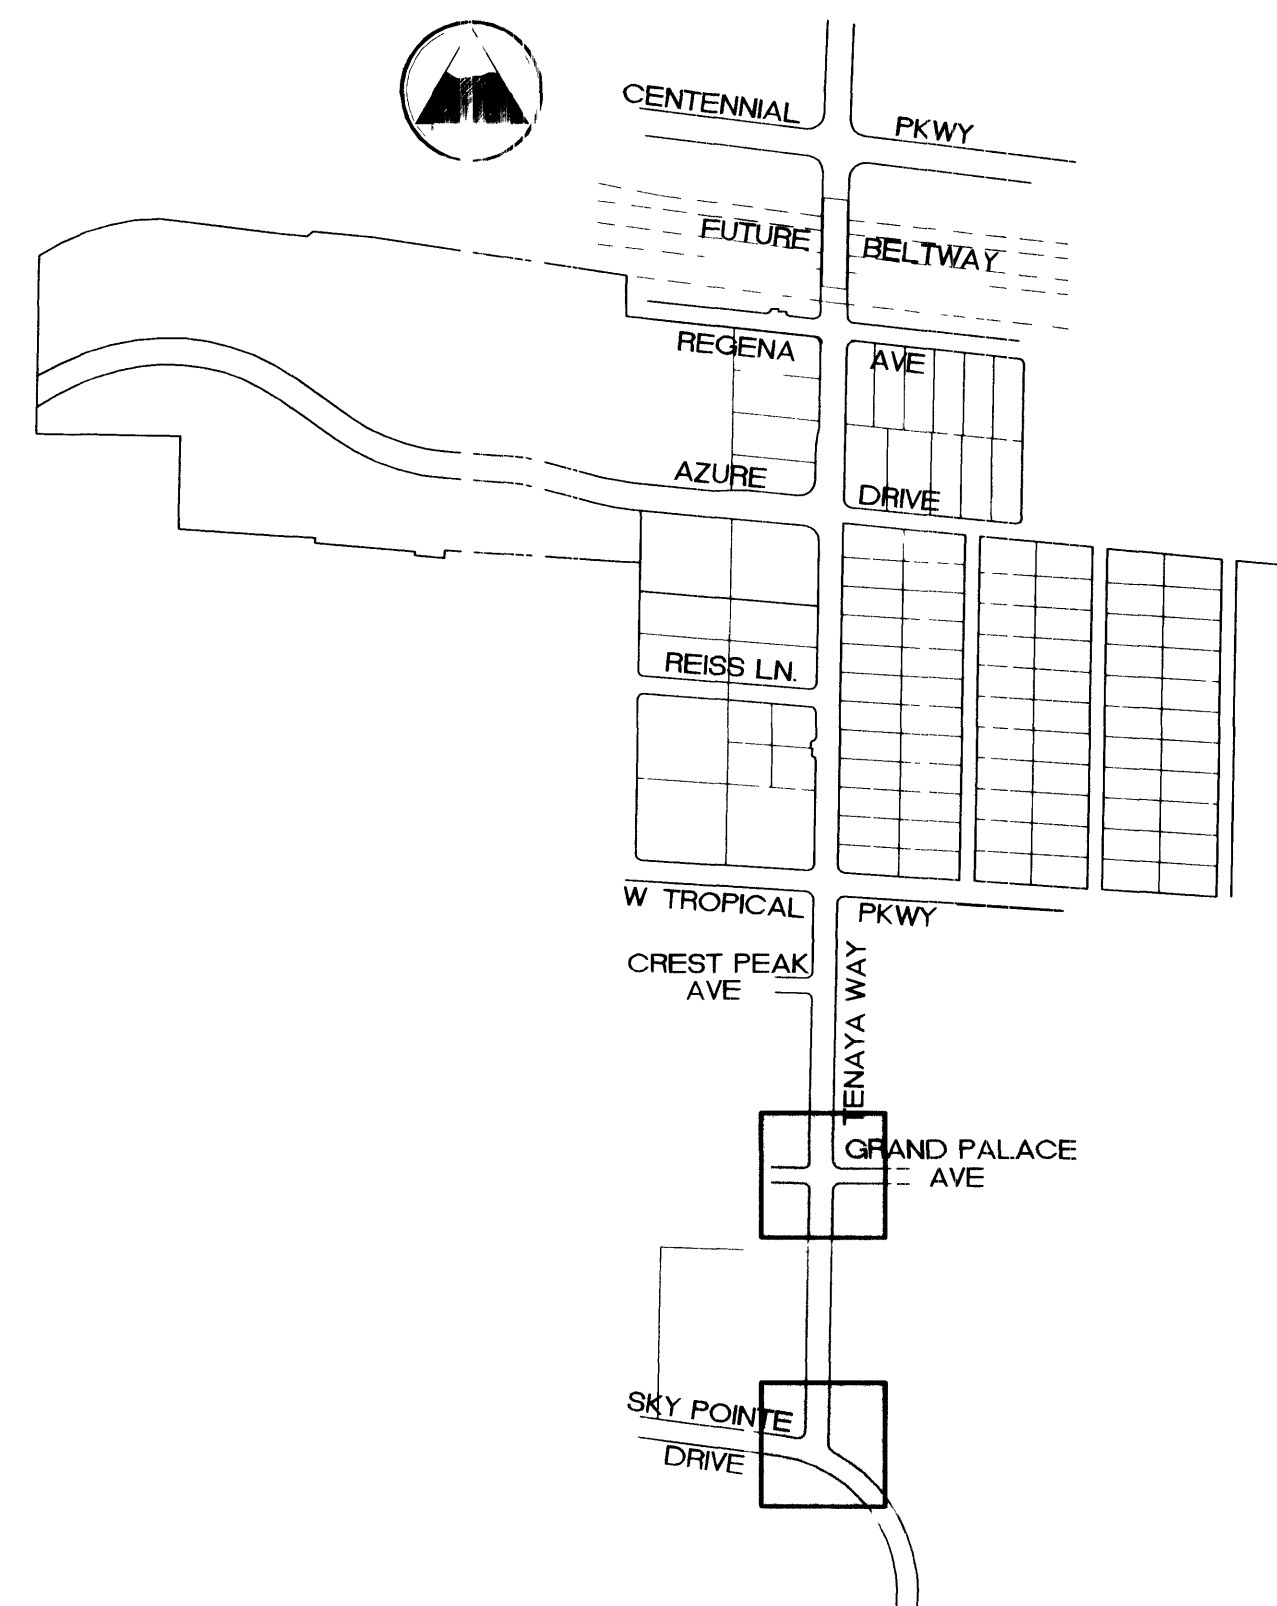

KEY MAP

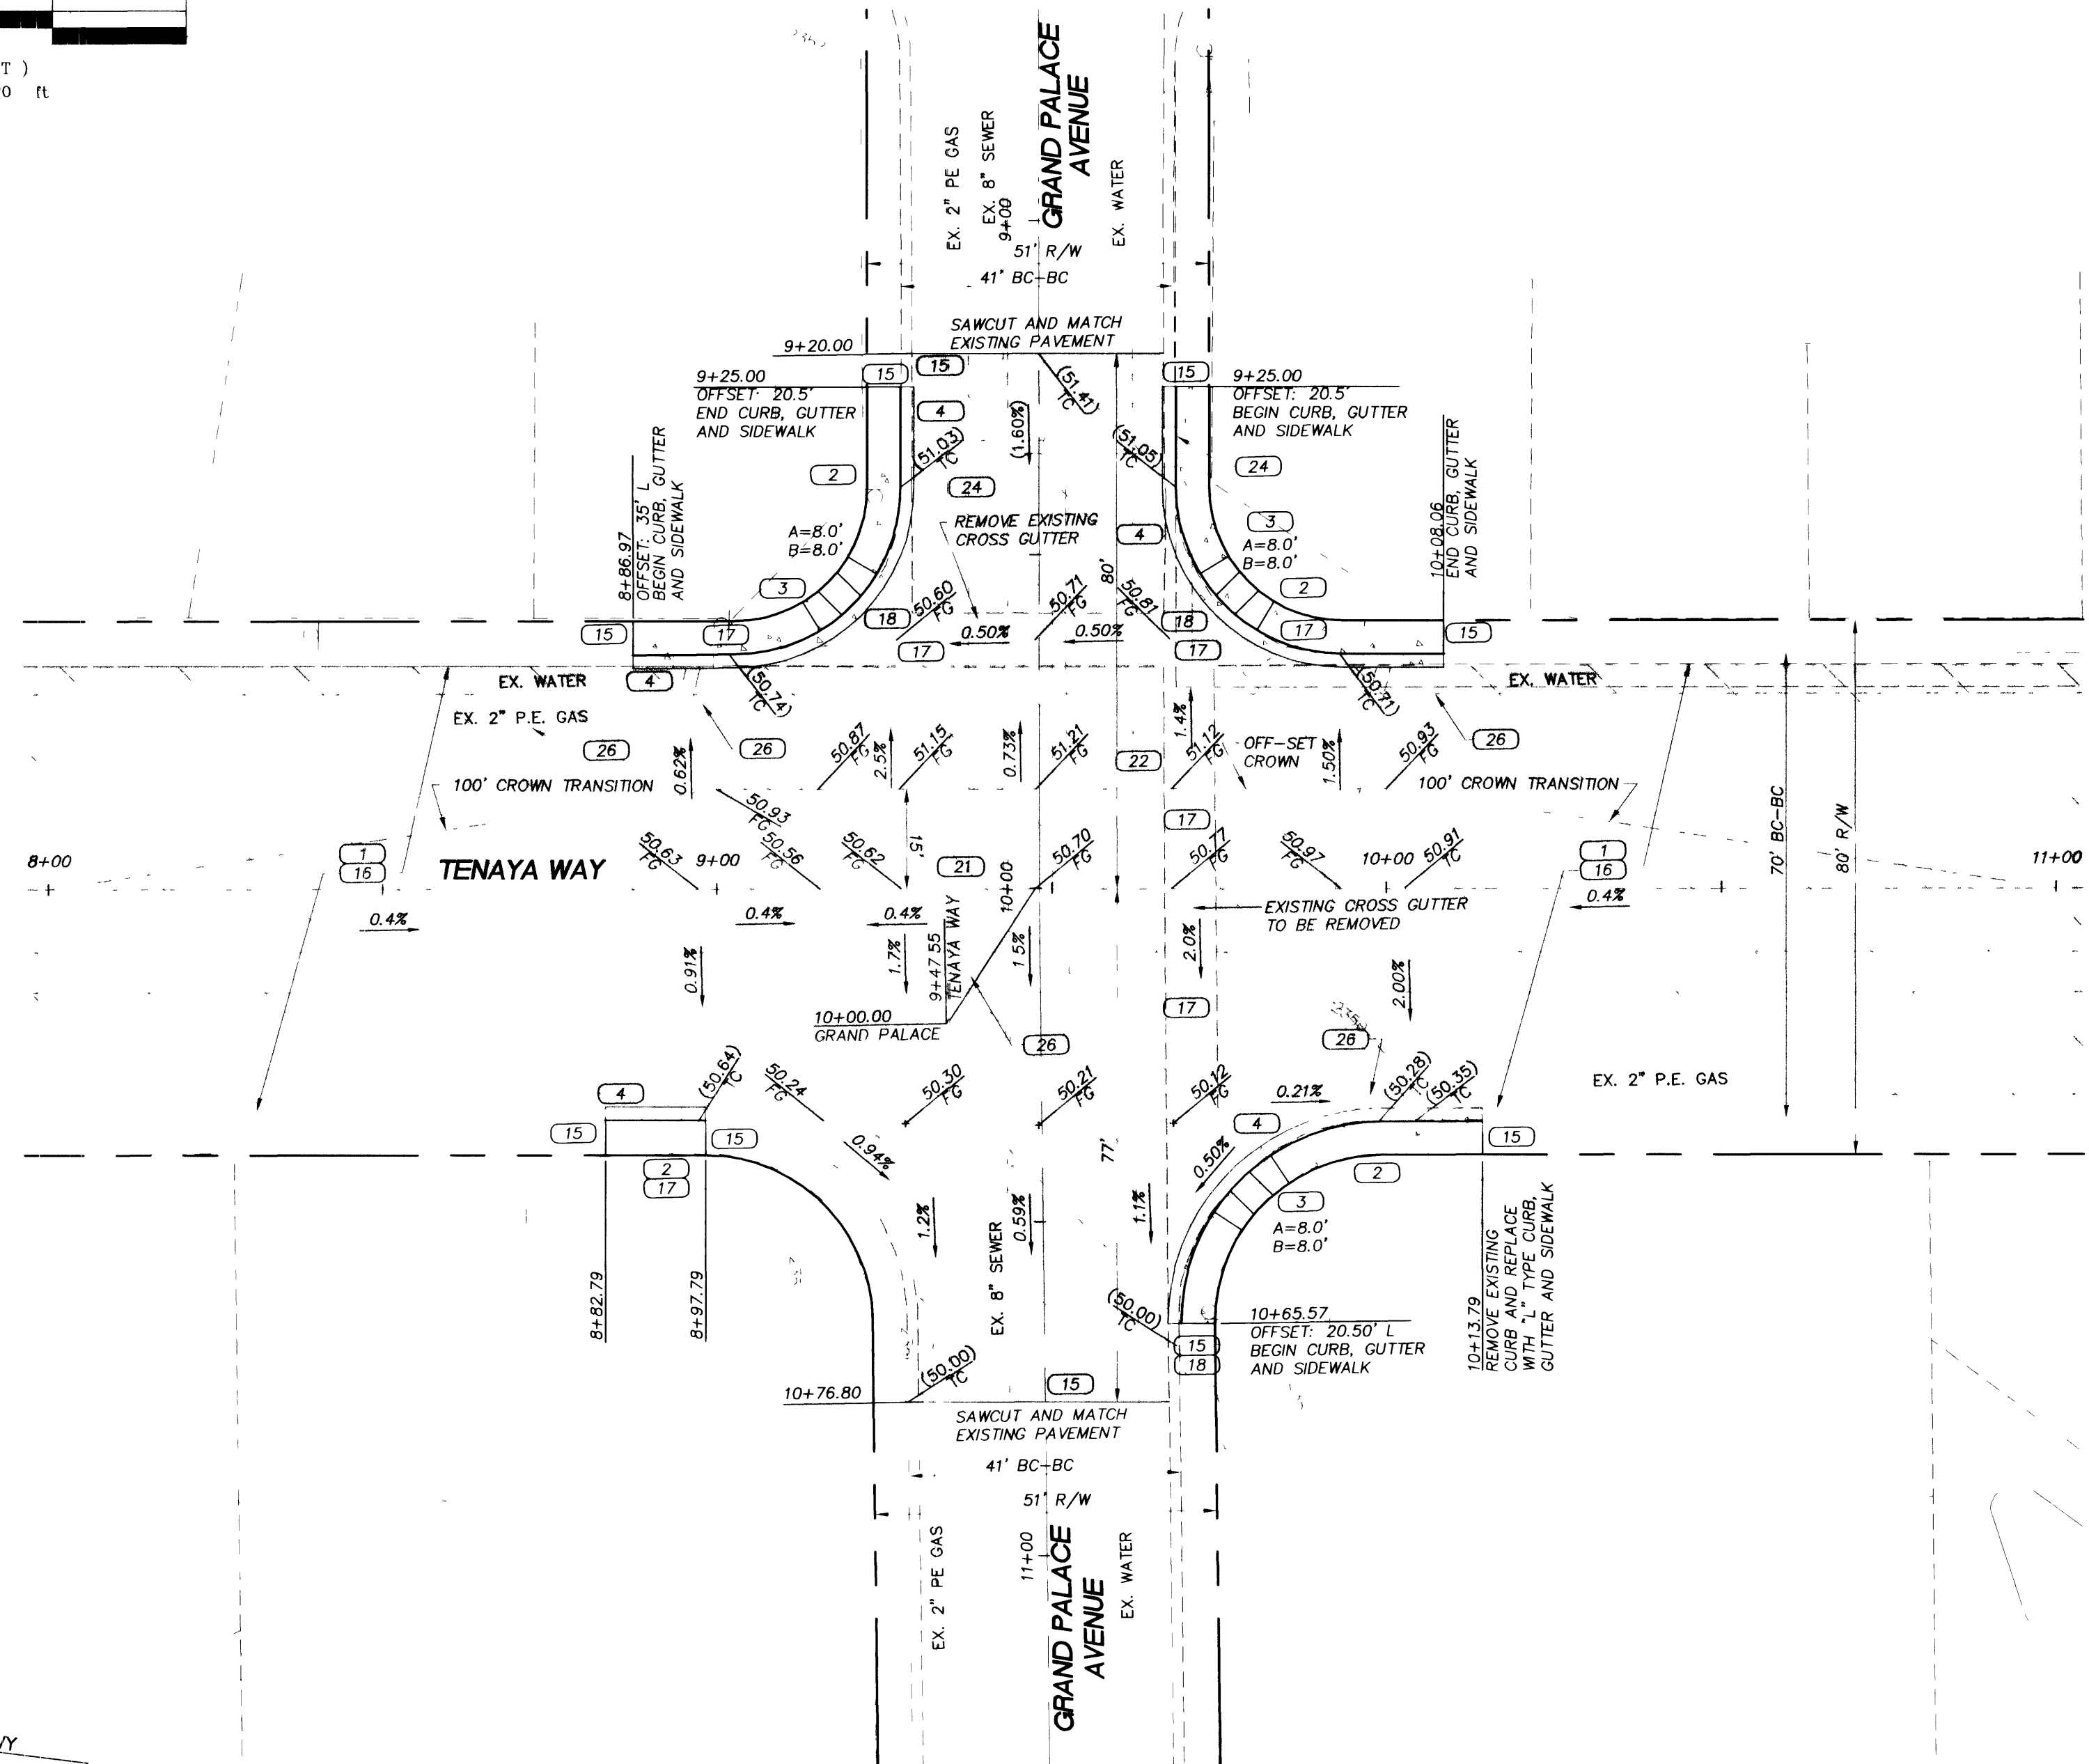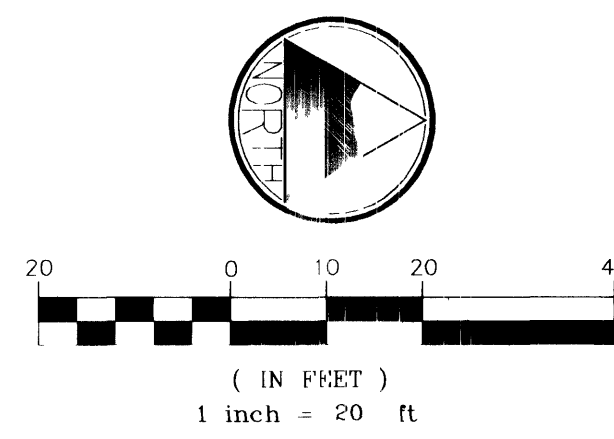

TENAYA WAY/GRAND PALACE AVENUE
SCALE: 1"=20'

CONSTRUCTION NOTES

PAVING IMPROVEMENTS

- 1 CONSTRUCT BITUMINOUS SURFACE WITH TYPE II AGGREGATE BASE. (SEE SHEET 8)
- 2 CONSTRUCT 5' CONCRETE SIDEWALK (USD NO 235)
- 3 CONSTRUCT SIDEWALK RAMP, CASE I OR III (USD NO 235)
- 4 CONSTRUCT "L" TYPE CURB AND GUTTER (USD NO 216)
- 5 CONSTRUCT "A" TYPE CURB (USD NO 219)
- 6 CONSTRUCT TACK-ON MEDIAN CURB (USD NO 220)
- 7 CONSTRUCT CONCRETE CROSS GUTTER (USD NO 228)
- 8 CONSTRUCT RESIDENTIAL DRIVEWAY (USD NO 223)
- 9 CONSTRUCT PRIVATE STREET (USD NO 225)
- 10 CONSTRUCT PLANTMIX BITUMINOUS OVERLAY (SEE SHEET 8)
- 11 CONSTRUCT DEPRESSED CURB FOR FUTURE HANDICAP RAMP

REMOVALS

- 15 SAWCUT TO CLEAN EDGE
- 16 REMOVE EXISTING ASPHALT
- 17 REMOVE EXISTING CONCRETE
- 18 REMOVE EXISTING CURB

RELOCATIONS

- 20 ADJUST UTILITY MANHOLE/VAULT TO GRADE
- 21 ADJUST MANHOLE COVER TO GRADE (USD NO 408)
- 22 ADJUST VALVE BOX COVER TO GRADE (UDACS STD PLATE #8)
- 23 NOT USED
- 24 RELOCATE DRY UTILITY (BY GOVERNING AGENCY)
- 25 RELOCATE TRAFFIC SIGN
- 26 RELOCATE UTILITY (BY GOVERNING AGENCY)


LEGEND

- LIMITS OF PAVEMENT OVERLAY
- LIMITS OF NEW AC PAVEMENT
- LIMITS OF AC PAVEMENT REMOVAL
- LIMITS OF NEW CONCRETE

APPROVED FOR CONSTRUCTION

LAS VEGAS VALLEY WATER DISTRICT DATE

DISCLAIMER NOTE

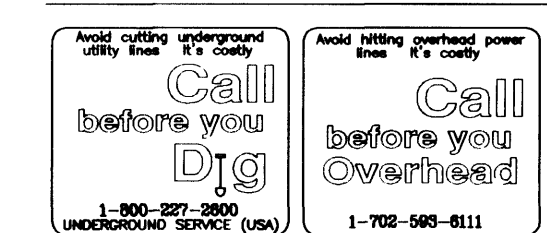

UTILITY LOCATIONS SHOWN HEREON ARE APPROXIMATE ONLY. IT SHALL BE THE CONTRACTOR'S RESPONSIBILITY TO DETERMINE THE EXACT HORIZONTAL AND VERTICAL LOCATION OF ALL EXISTING UNDERGROUND UTILITIES PRIOR TO COMMENCING CONSTRUCTION. NO REPRESENTATION IS MADE THAT ALL EXISTING UTILITIES ARE SHOWN HEREON. THE ENGINEER ASSUMES NO RESPONSIBILITY FOR UTILITIES NOT SHOWN OR UTILITIES NOT SHOWN IN THEIR PROPER LOCATION.


BASIS OF BEARING

NORTH AMERICAN DATUM - 1983 (NAD'83), NEVADA COORDINATE SYSTEM - 1983 (NCS'83), EAST ZONE (2701), MODIFIED AS SHOWN BY A MAP ON FILE IN THE OFFICE OF THE COUNTY RECORDER, CLARK COUNTY, NEVADA IN FILE 89 OF RECORDS OR SURVEYS, PAGE 3

BENCHMARKS

#1LV90/27W4, CLV, PLS 2050 AL CAP W1/4 SEC.27
ELEV 2381.17 NAVD 88
#1LV90/27N4, CLV, AL CAP, PLS 2884,
CENTENNIAL PKWY & TENAYA WAY
ELEV 2356.41 NAVD 88

DEPARTMENT OF PUBLIC WORKS
400 EAST STEWART
LAS VEGAS NV 89101
(702) 229-5276

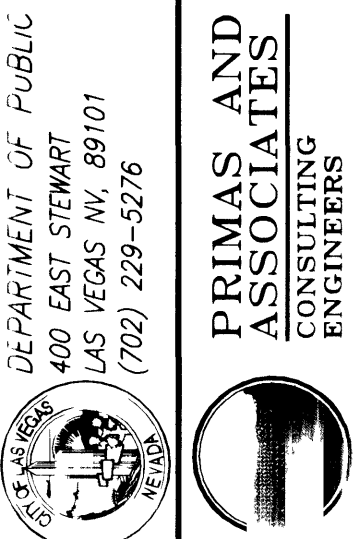

PRIMAS AND ASSOCIATES
CONSULTING ENGINEERS
1081 QUARRON ROAD, SUITE A-3
LAS VEGAS, NV 89133
PHONE (702) 228-8183
FAX (702) 228-8194

TENAYA WAY
INTERSECTION GRADING PLAN
SKY PONTE DRIVE AND GRAND PALACE AVENUE
TITLE
TENAYA WAY / AZURE DRIVE
ROADWAY IMPROVEMENTS

SHEET

DESIGNED BY:

CHECKED BY:

PROJECT NO:

SCALE: 1"=20'

HORIZ

VERT

DATE

SEAL

NO. 6638

DATE

DATE

DATE

DATE

DATE

DATE