

F:\projects\9907_01\9907-intersec.dwg 09/26/2001 01:12:25 PM PBT

BASIS OF BEARING:


NORTH AMERICAN DATUM - 1983 (NAD'83), NEVADA COORDINATE SYSTEM - 1983 (NCS'83), EAST ZONE (2701), MODIFIED AS SHOWN BY A MAP ON FILE IN THE OFFICE OF THE COUNTY RECORDER, CLARK COUNTY, NEVADA IN FILE B9 OF RECORDS OR SURVEYS, PAGE 3

BENCHMARKS:




#1LV90/27W4, CLV, PLS 2050 AL CAP W1/4 SEC.27
ELEV 2381.17 NAVD 88

#1LV90/27N4, CLV, AL CAP, PLS 2984,
CENTENNIAL PKWY & TENAYA WAY
ELEV 2356.41 NAVD 88

KEY MAP

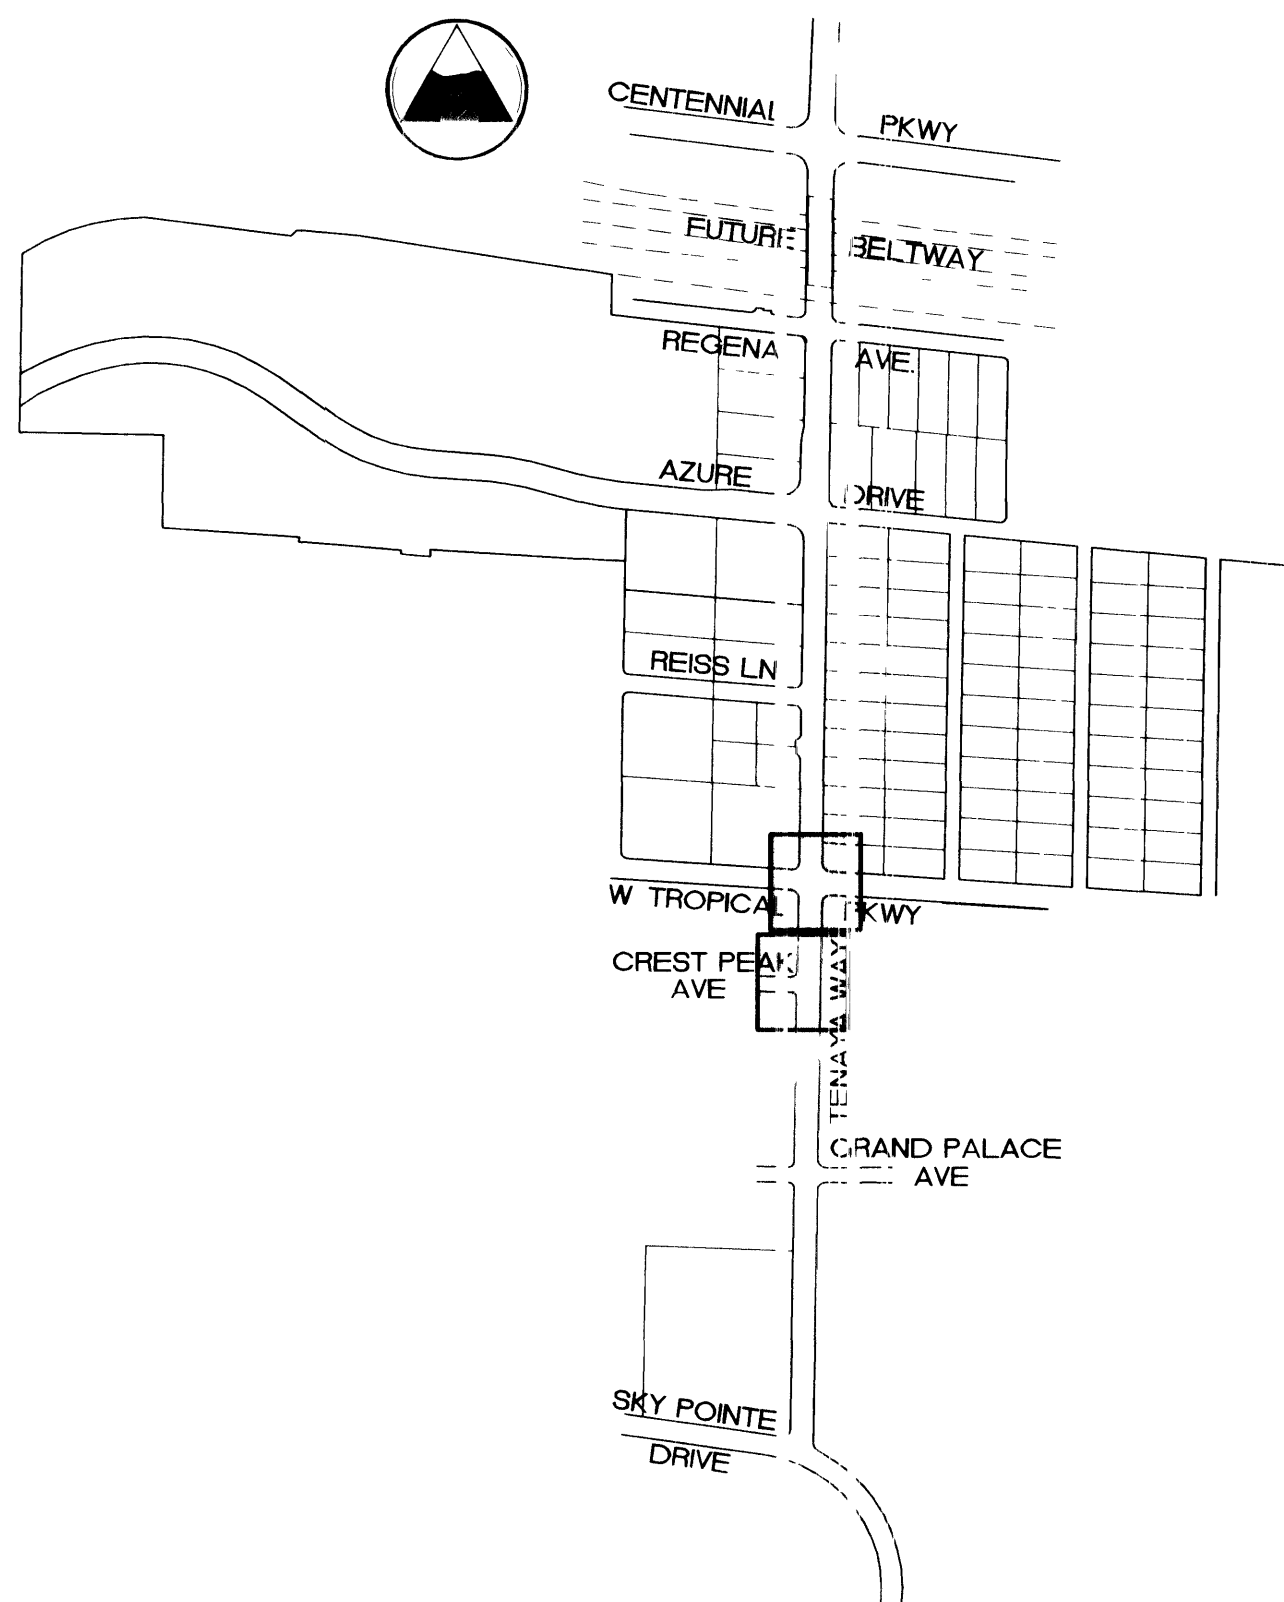

TENAYA WAY/CREST PEAK AVE.
SCALE: 1"=20'

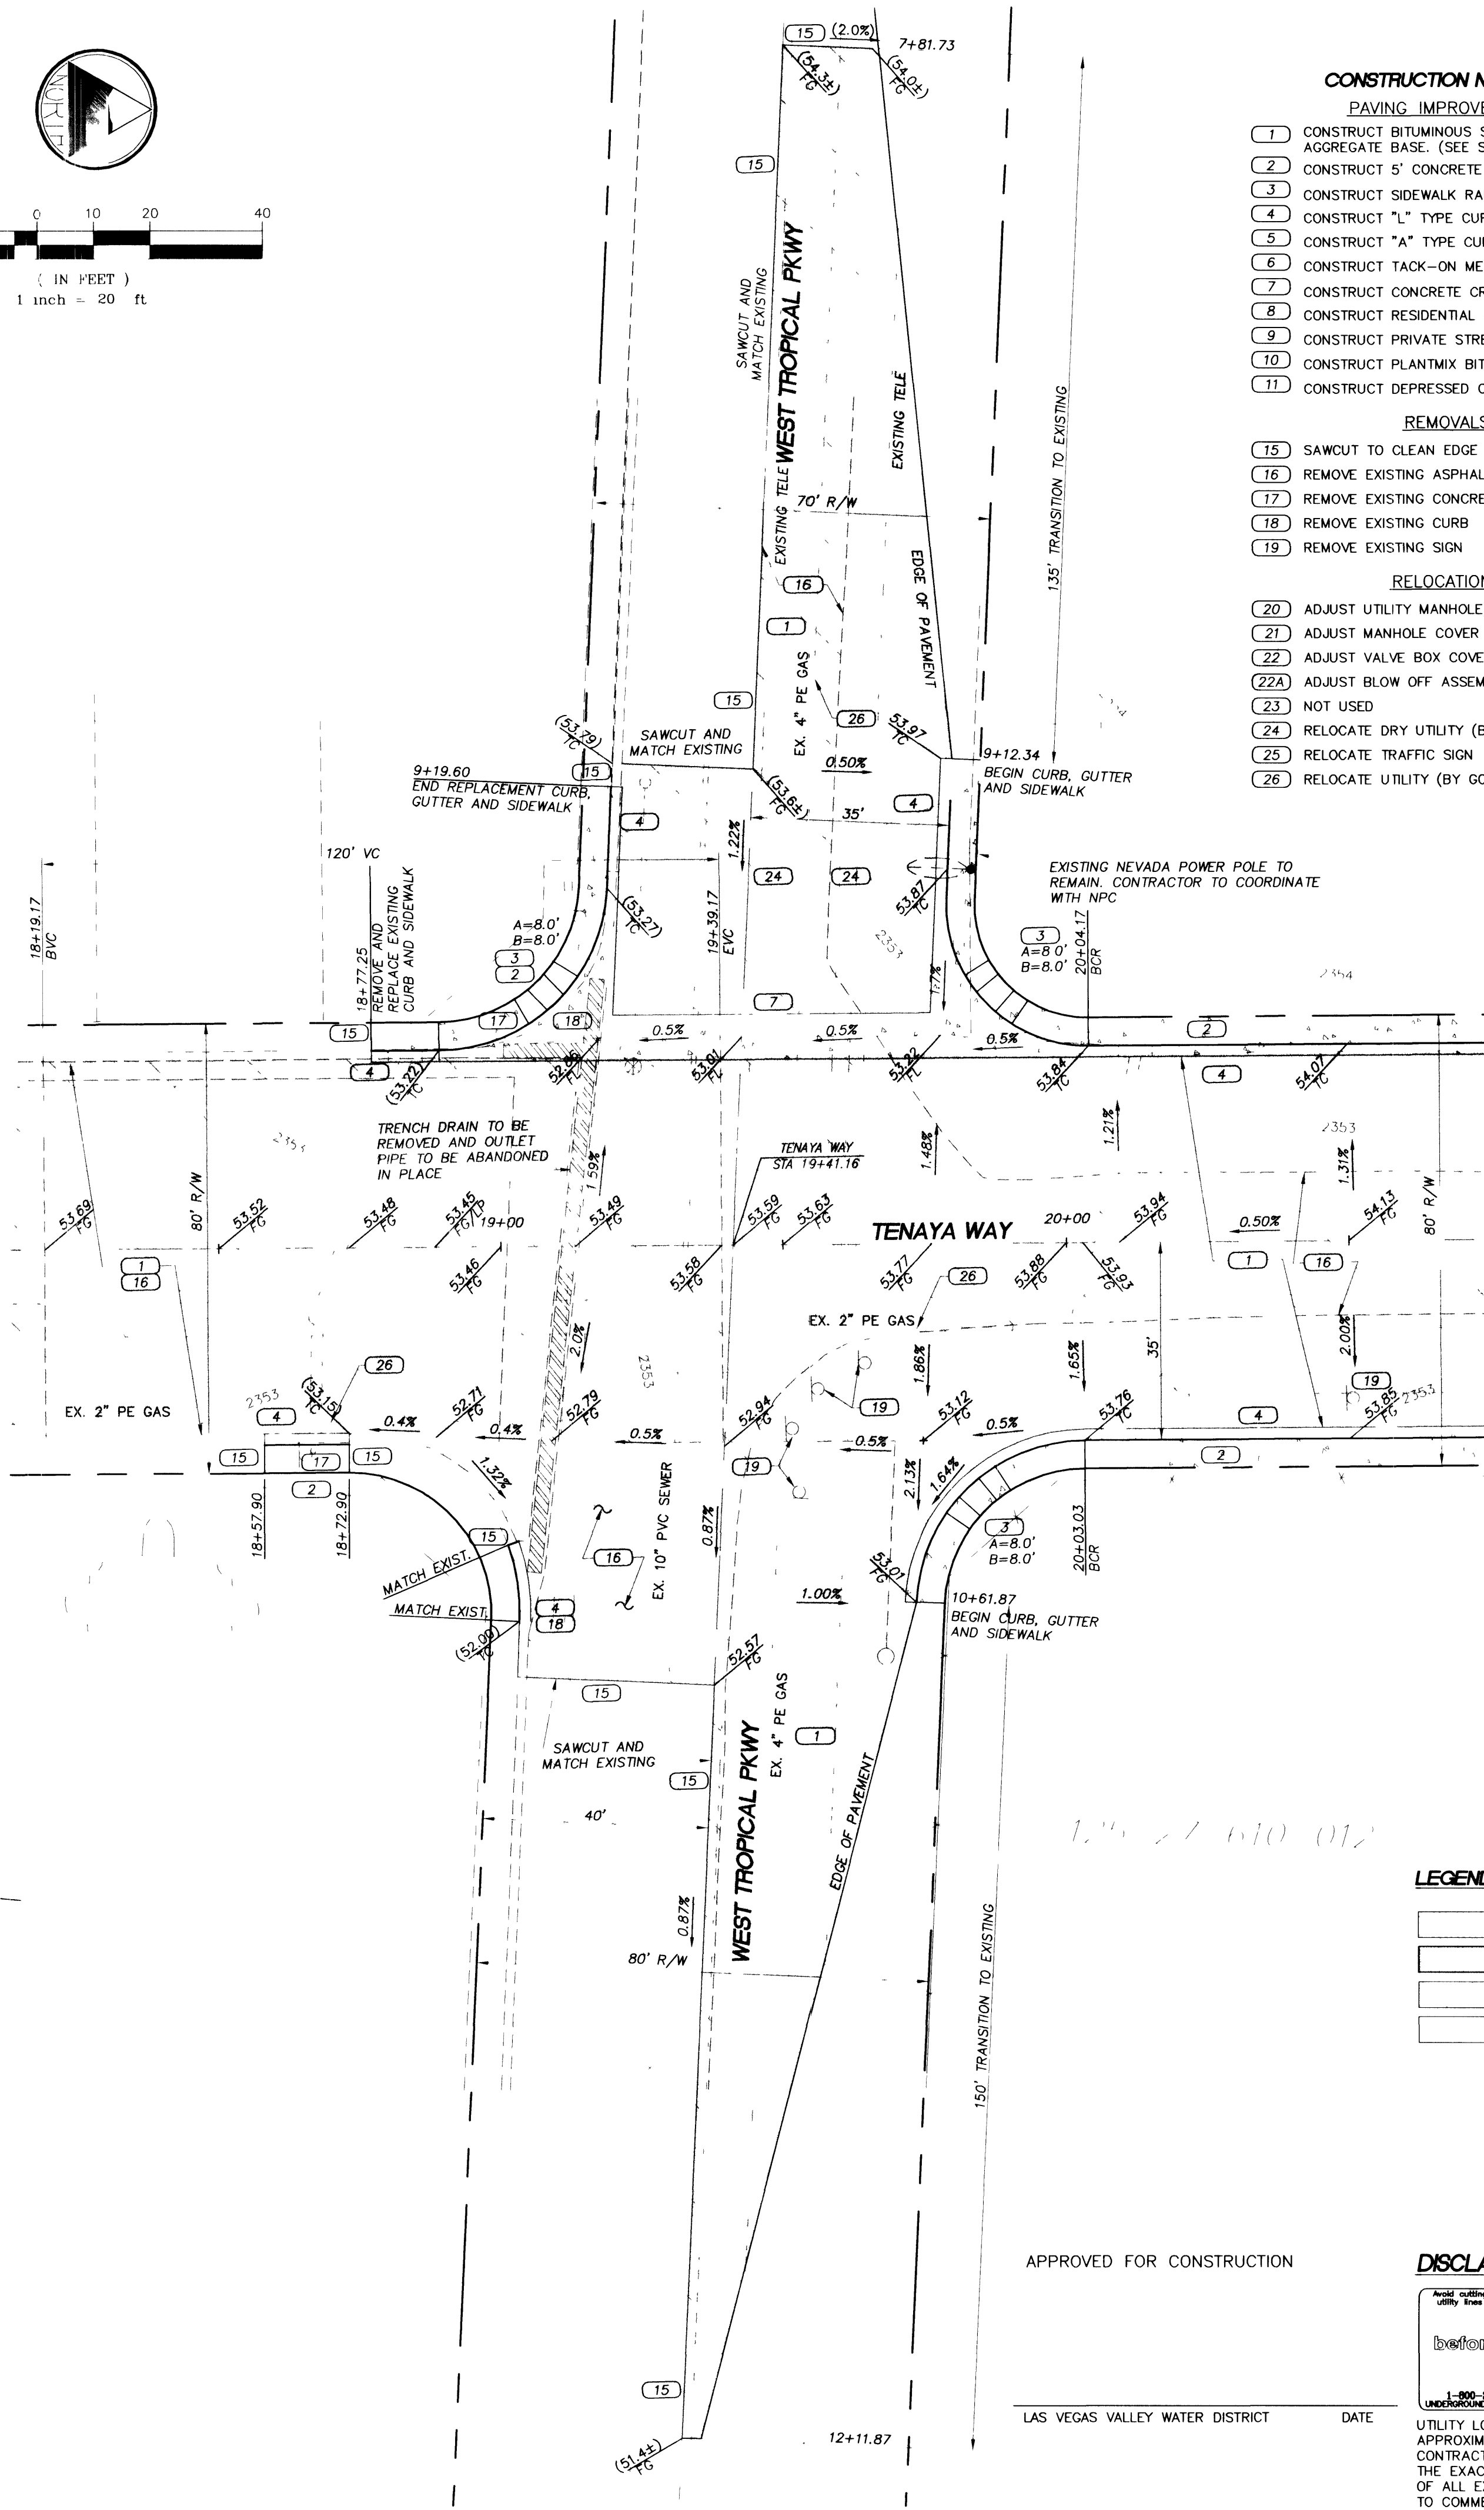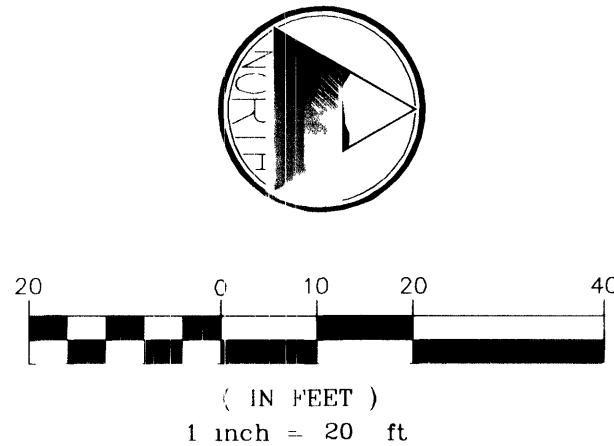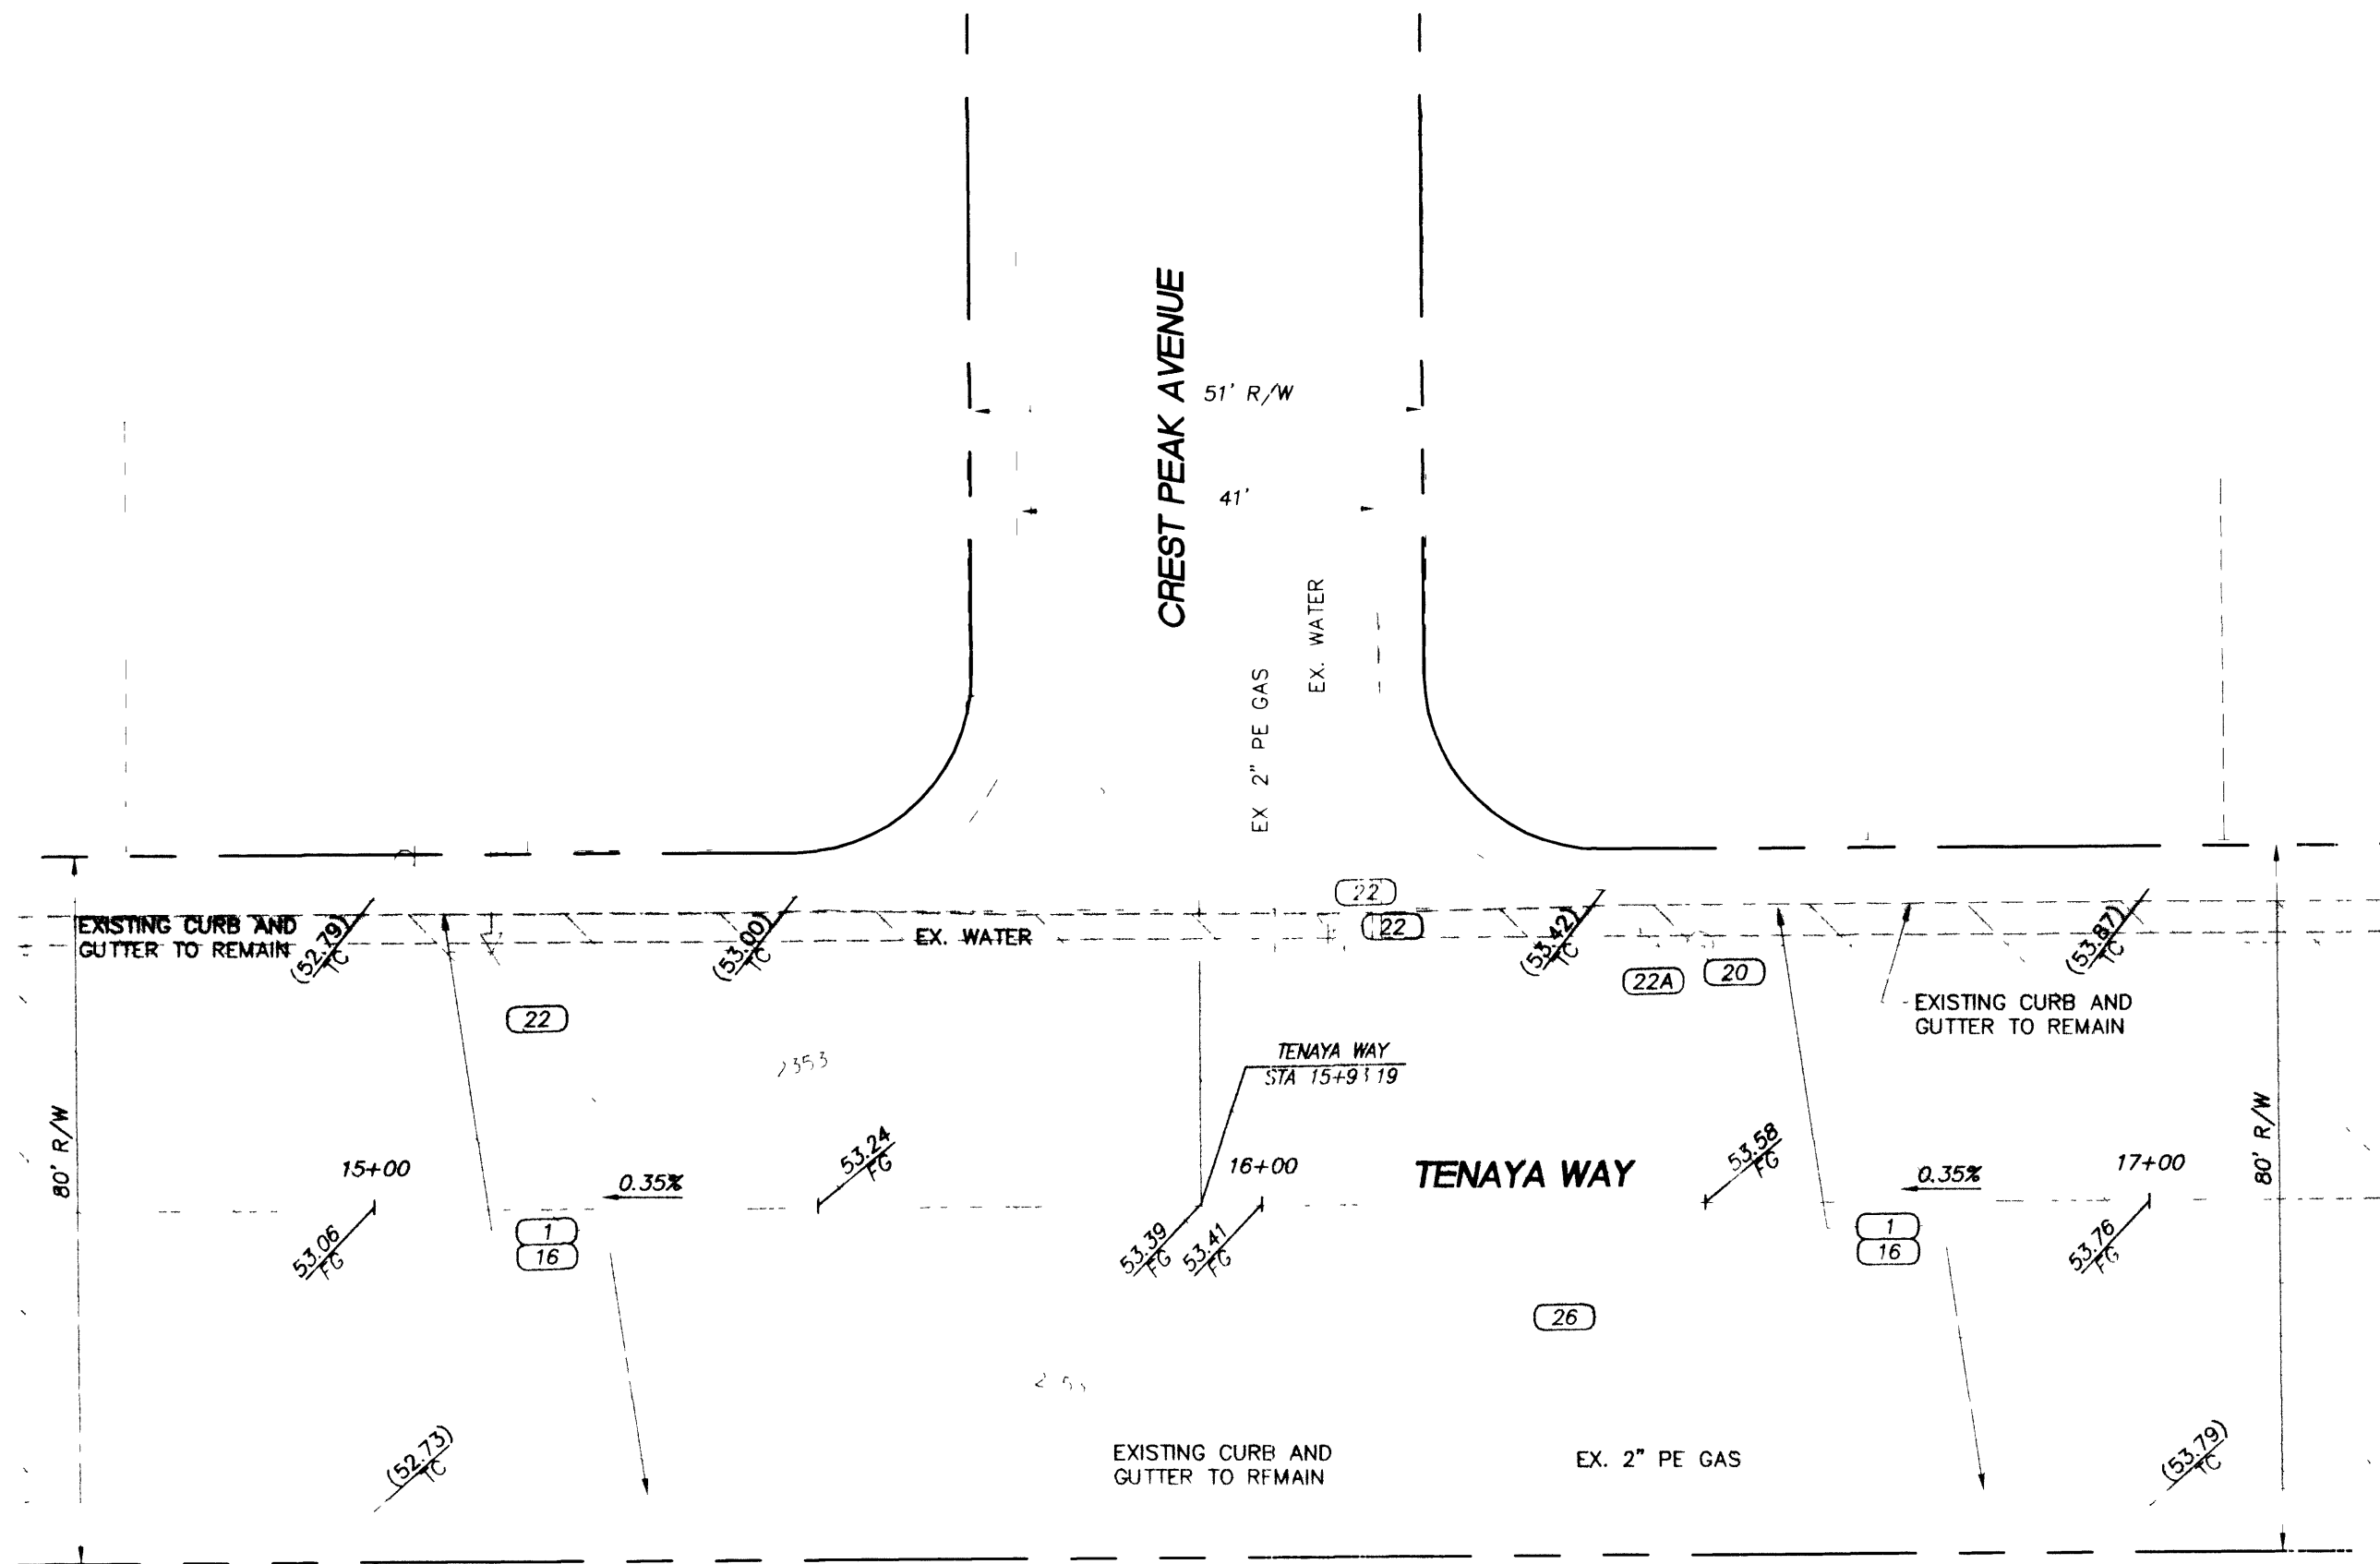

CONSTRUCTION NOTES
PAVING IMPROVEMENTS

- 1 CONSTRUCT BITUMINOUS SURFACE WITH TYPE II AGGREGATE BASE. (SEE SHEET 8)
- 2 CONSTRUCT 5" CONCRETE SIDEWALK (USD NO 235)
- 3 CONSTRUCT SIDEWALK RAMP, CASE I OR II (USD NO 235)
- 4 CONSTRUCT "L" TYPE CURB AND GUTTER (USD NO 216)
- 5 CONSTRUCT "A" TYPE CURB (USD NO 219)
- 6 CONSTRUCT TACK-ON MEDIAN CURB (USD NO 220)
- 7 CONSTRUCT CONCRETE CROSS GUTTER (USD NO 228)
- 8 CONSTRUCT RESIDENTIAL DRIVEWAY (USD NO 223)
- 9 CONSTRUCT PRIVATE STREET (USD NO 225)
- 10 CONSTRUCT PLANTMIX BITUMINOUS OVERLAY (SEE SHEET 8)
- 11 CONSTRUCT DEPRESSED CURB FOR FUTURE HANDICAP RAMP

REMOVALS

- 15 SAWCUT TO CLEAN EDGE
- 16 REMOVE EXISTING ASPHALT
- 17 REMOVE EXISTING CONCRETE
- 18 REMOVE EXISTING CURB
- 19 REMOVE EXISTING SIGN

RELOCATIONS

- 20 ADJUST UTILITY MANHOLE/VAULT TO GRADE
- 21 ADJUST MANHOLE COVER TO GRADE (USD NO 408)
- 22 ADJUST VALVE BOX COVER TO GRADE (UDACS STD PLATE #8)
- 22A ADJUST BLOW OFF ASSEMBLY TO GRADE (UDACS STD PLATE #4)
- 23 NOT USED
- 24 RELOCATE DRY UTILITY (BY GOVERNING AGENCY)
- 25 RELOCATE TRAFFIC SIGN
- 26 RELOCATE UTILITY (BY GOVERNING AGENCY)


LEGEND

- LIMITS OF PAVEMENT OVERLAY
- LIMITS OF NEW AC PAVEMENT
- LIMITS OF AC PAVEMENT REMOVAL
- LIMITS OF NEW CONCRETE

APPROVED FOR CONSTRUCTION

LAS VEGAS VALLEY WATER DISTRICT DATE

DISCLAIMER NOTE

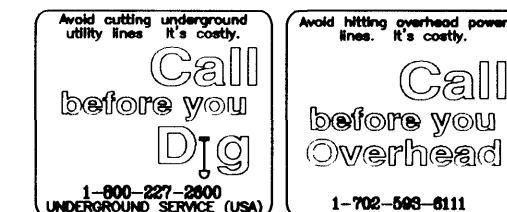

UTILITY LOCATIONS SHOWN HEREON ARE APPROXIMATE ONLY. IT SHALL BE THE CONTRACTOR'S RESPONSIBILITY TO DETERMINE THE EXACT HORIZONTAL AND VERTICAL LOCATION OF ALL EXISTING UNDERGROUND UTILITIES PRIOR TO COMMENCING CONSTRUCTION. NO REPRESENTATION IS MADE THAT ALL EXISTING UTILITIES ARE SHOWN HEREON. THE ENGINEER ASSUMES NO RESPONSIBILITY FOR UTILITIES NOT SHOWN OR UTILITIES NOT SHOWN IN THEIR PROPER LOCATION.

DEPARTMENT OF PUBLIC WORKS		ENGINEERING DESIGN SECTION	
CITY ENGINEER: CHARLES KAJKOWSKI, JR., P.E.		PROJECT MANAGER: THERESA M. HANRAHAN, P.E.	
400 EAST STEWART LAS VEGAS, NV 89101 (702) 229-5276		1301 CHARSON ROAD, SUITE A-3 LAS VEGAS, NV 89145 PHONE (702) 228-8183 FAX (702) 228-5194	
PRIMAS AND ASSOCIATES ENGINEERS		REV. DATE BY	
SHEET		TITLE	
TENAYA WAY INTERSECTION GRADING PLAN CREST PEAK LN. AND W. TROPICAL PKWY.		TENAYA WAY / AZURE DRIVE ROADWAY IMPROVEMENTS	
DRAWN BY:		SCALE: 1"=20' HORIZ VERT	
DESIGNED BY:		PROJECT NO: 907.01001	
CHECKED BY:		SHEET 19 OF 70 SHEETS	
SEAL		DRAWING NO 107-V3145	
CRAIG A. PRIMAS, P.E. R.P.E. NO. 6638		DWG NO. 107-V3145	