



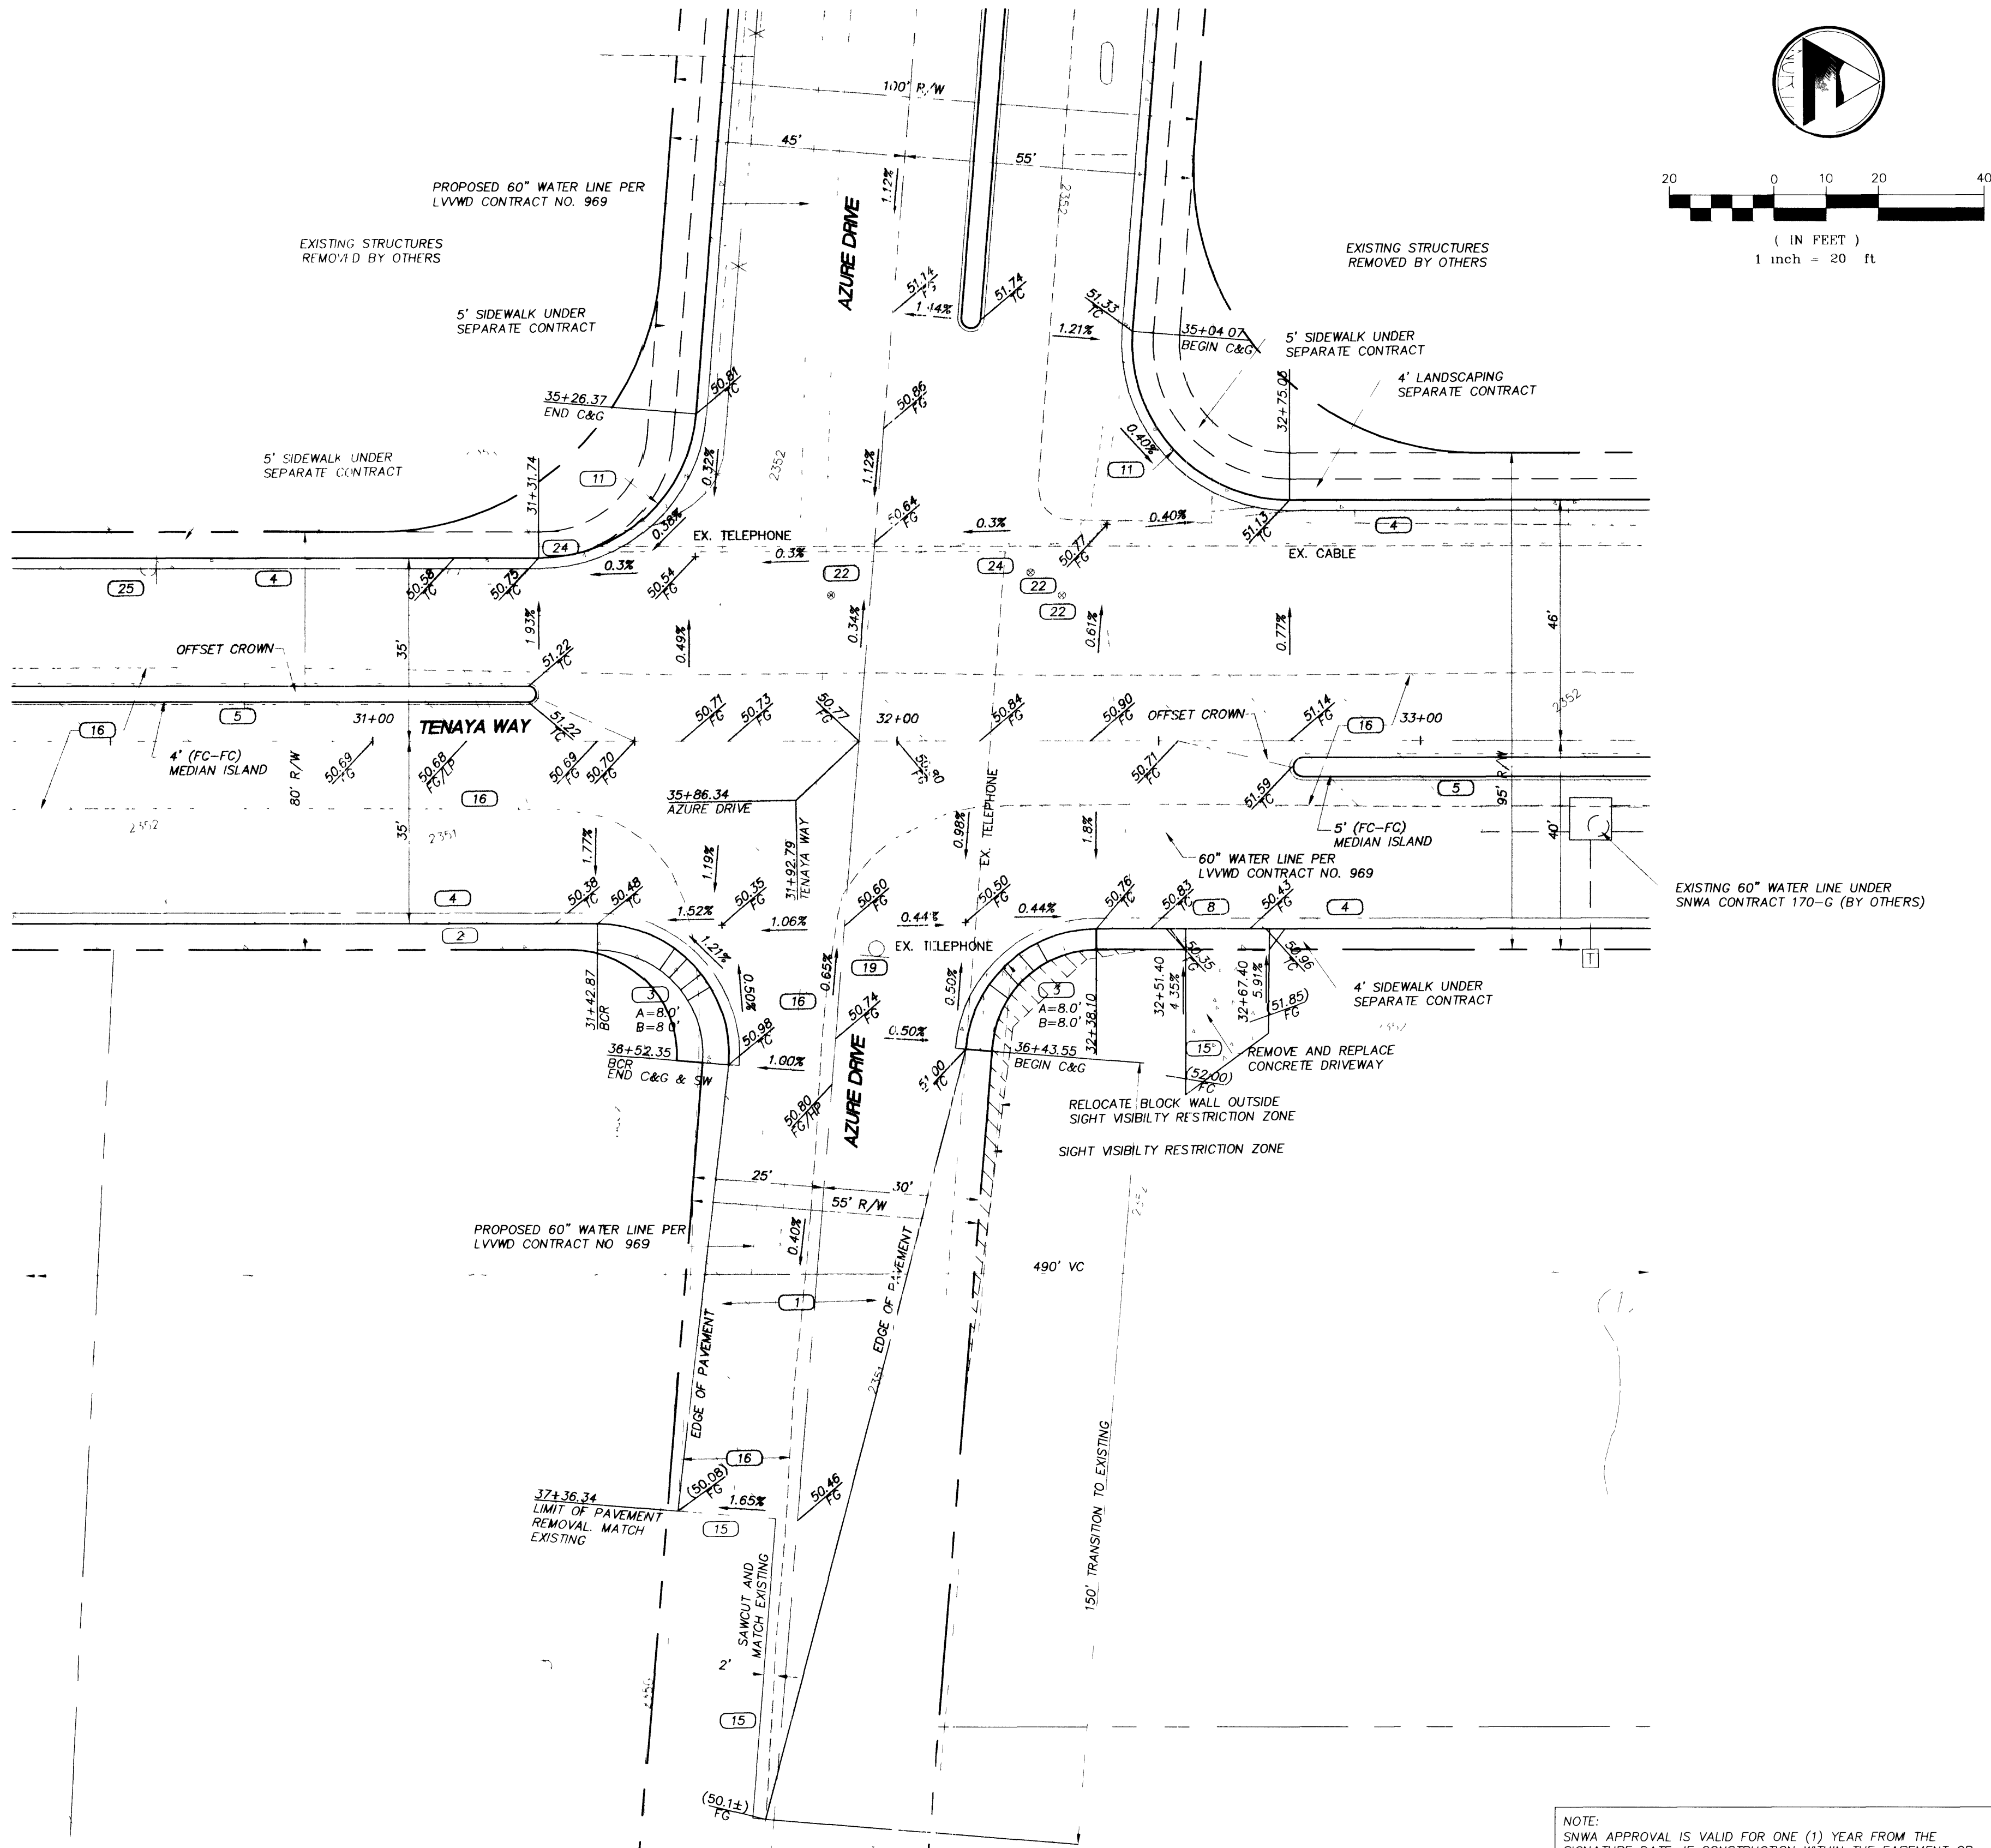

- CONSTRUCTION NOTES**
- PAVING IMPROVEMENTS**
- 1. CONSTRUCT BITUMINOUS SURFACE WITH TYPE II AGGREGATE BASE. (SEE SHEET 8)
 - 2. CONSTRUCT 5' CONCRETE SIDEWALK (USD NO 235)
 - 3. CONSTRUCT SIDEWALK RAMP, CASE I OR III (USD NO 235)
 - 4. CONSTRUCT "L" TYPE CURB AND GUTTER (USD NO 216)
 - 5. CONSTRUCT "A" TYPE CURB (USD NO 219)
 - 6. CONSTRUCT TACK-ON MEDIAN CURB (USD NO 220)
 - 7. CONSTRUCT CONCRETE CROSS GUTTER (USD NO 228)
 - 8. CONSTRUCT RESIDENTIAL DRIVEWAY (USD NO 223)
 - 9. CONSTRUCT PRIVATE STREET (USD NO 225)
 - 10. CONSTRUCT PLANT MIX BITUMINOUS OVERLAY (SEE SHEET 8)
 - 11. CONSTRUCT DEPRESSED CURB FOR FUTURE HANDICAP RAMP
- REMOVALS**
- 15. SAWCUT TO CLEAN EDGE
 - 16. REMOVE EXISTING ASPHALT
 - 17. REMOVE EXISTING CONCRETE
 - 18. REMOVE EXISTING CURB
 - 19. REMOVE EXISTING SIGN
- RELOCATIONS**
- 20. ADJUST UTILITY MANHOLE/VAULT TO GRADE
 - 21. ADJUST MANHOLE COVER TO GRADE (USD NO 408)
 - 22. ADJUST VALVE BOX COVER TO GRADE (UDACS STD PLATE #8)
 - 23. NOT USED
 - 24. RELOCATE DRY UTILITY (BY GOVERNING AGENCY)
 - 25. RELOCATE TRAFFIC SIGN
 - 26. RELOCATE UTILITY (BY GOVERNING AGENCY)

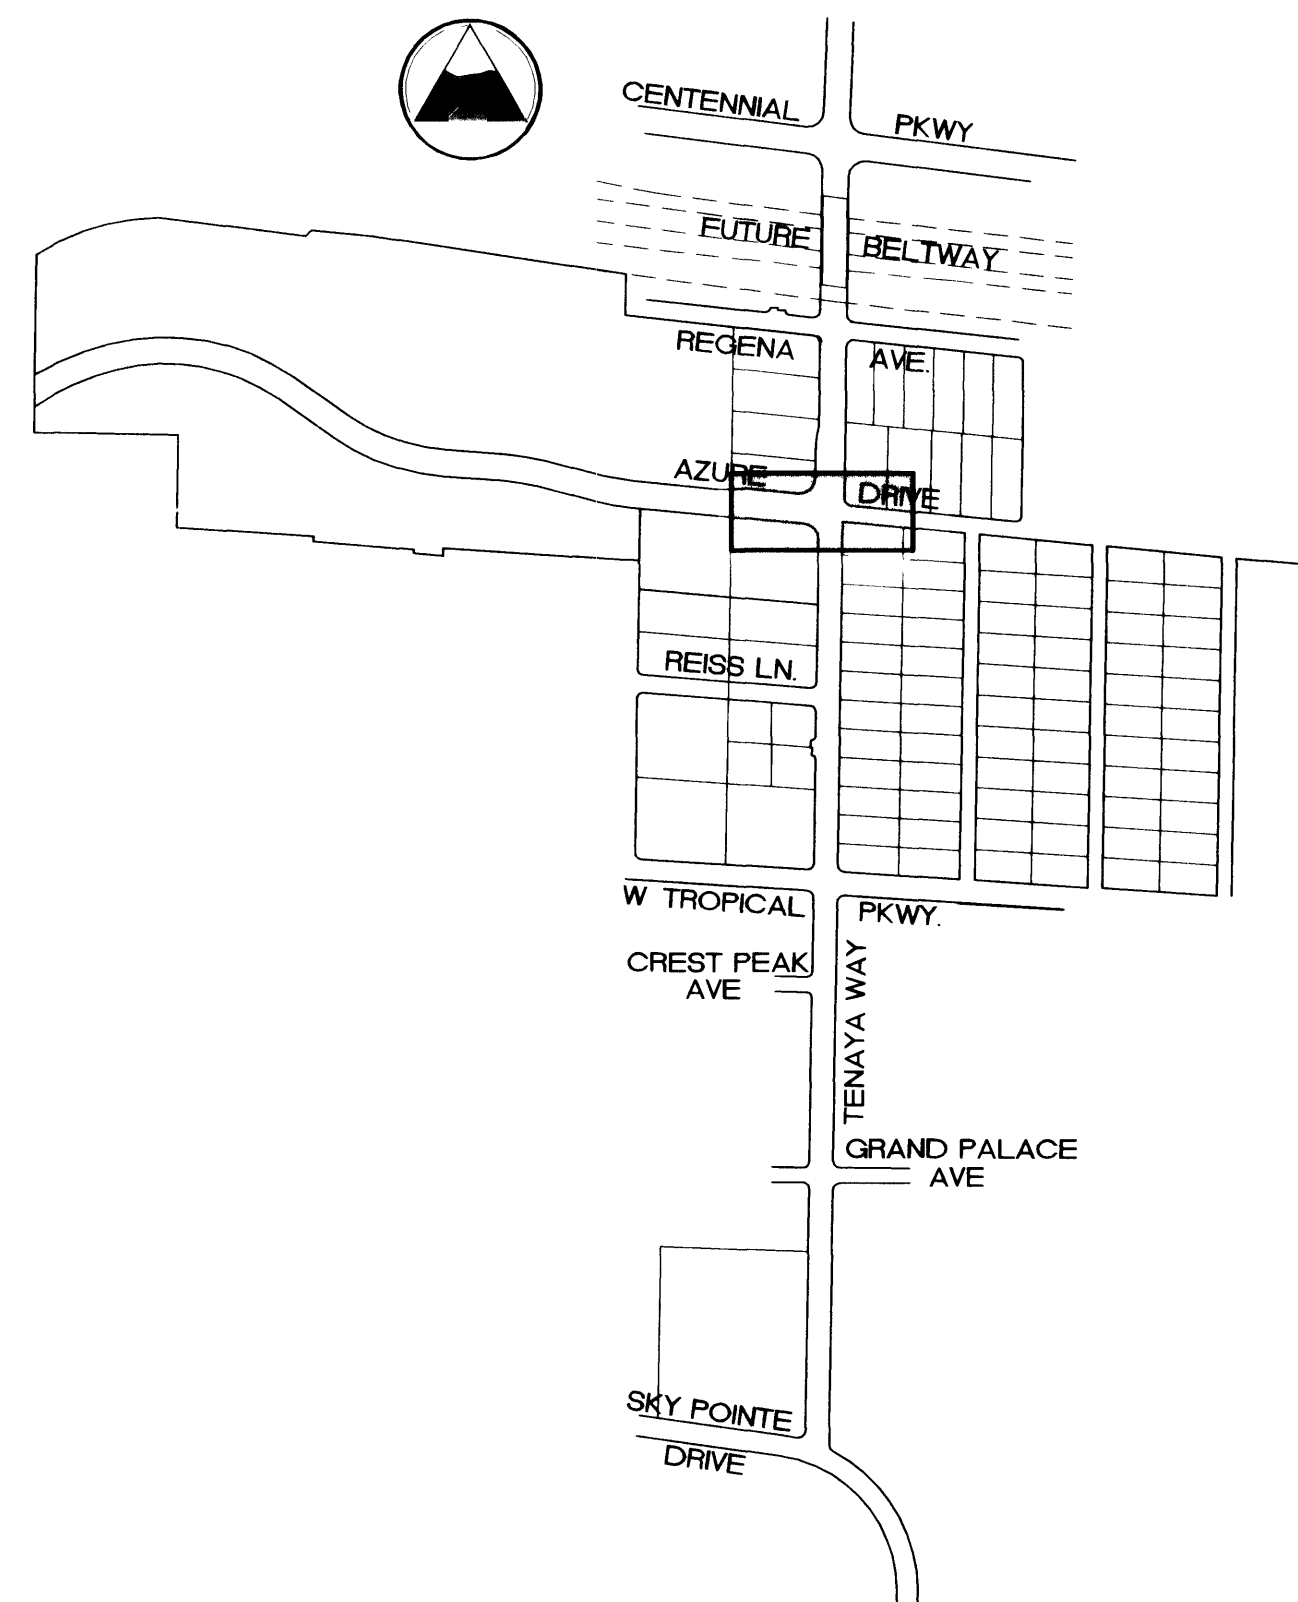

KEY MAP

APPROVED FOR CONSTRUCTION

LAS VEGAS VALLEY WATER DISTRICT DATE

SOUTHERN NEVADA WATER AUTHORITY DATE

NOTE:
SNWA APPROVAL IS VALID FOR ONE (1) YEAR FROM THE SIGNATURE DATE. IF CONSTRUCTION WITHIN THE EASEMENT OR RESTRICTED PIPE SAFETY ZONE IS NOT COMPLETE, PLANS MUST BE RESUBMITTED TO SNWA FOR APPROVAL.

NOTE:
CONTRACTOR SHALL FIELD LOCATE AND PROTECT ALL SNWA/SNWS ACCESS APPURTENANCES DURING CONSTRUCTION.

CONTRACTOR WILL APPROPRIATELY ADJUST ALL SNWA ABOVE GROUND STRUCTURES AND AT GRADE STRUCTURES TO NEW GRADE AT CONTRACTOR'S EXPENSE. CONTRACTOR TO NOTIFY RICK DUSEK AT (702) 567-2301 AT LEAST 48 HOURS PRIOR TO CONSTRUCTION ACTIVITY WITHIN THE LIMITS OF SNWA/SNWS FACILITIES.

- LEGEND**
- [Symbol] LIMITS OF PAVEMENT OVERLAY
 - [Symbol] LIMITS OF NEW AC PAVEMENT
 - [Symbol] LIMITS OF AC PAVEMENT REMOVAL
 - [Symbol] LIMITS OF NEW CONCRETE

BASIS OF BEARING:

NORTH AMERICAN DATUM - 1983 (NAD'83), NEVADA COORDINATE SYSTEM - 1983 (NCS'83), EAST ZONE (2701), MODIFIED AS SHOWN BY A MAP ON FILE IN THE OFFICE OF THE COUNTY RECORDER, CLARK COUNTY, NEVADA IN FILE 89 OF RECORDS OR SURVEYS, PAGE 3

BENCHMARKS

#1LV90/27W4, CLV, PLS 2050 AL CAP W1/4 SEC.27
ELEV 2381.17 NAVD 88

#1LV90/27N4, CLV, AL CAP, PLS 2984,
CENTENNIAL PKWY & TENAYA WAY
ELEV 2356.41 NAVD 88

DISCLAIMER NOTE

UTILITY LOCATIONS SHOWN HEREON ARE APPROXIMATE ONLY. IT SHALL BE THE CONTRACTOR'S RESPONSIBILITY TO DETERMINE THE EXACT HORIZONTAL AND VERTICAL LOCATION OF ALL EXISTING UNDERGROUND UTILITIES PRIOR TO COMMENCING CONSTRUCTION. NO REPRESENTATION IS MADE THAT ALL EXISTING UTILITIES ARE SHOWN HEREON. THE ENGINEER ASSUMES NO RESPONSIBILITY FOR UTILITIES NOT SHOWN OR UTILITIES NOT SHOWN IN THEIR PROPER LOCATION.

DEPARTMENT OF PUBLIC WORKS 400 EAST STEWART LAS VEGAS NV, 89101 (702) 229-5276		ENGINEERING DESIGN SECTION CITY ENGINEER: CHARLES KAJKOWSKI, JR., P.E. PROJECT MANAGER: THERESA M. HANRAHAN, P.E.		PRIMAS AND ASSOCIATES CONSULTING ENGINEERS 1091 CHARPON ROAD, SUITE A-3 LAS VEGAS, NV 89145 PHONE (702) 226-8143 FAX (702) 226-8194	
SHEET TENAYA WAY INTERSECTION GRADING PLAN TENAYA WAY/AZURE DRIVE		TITLE TENAYA WAY / AZURE DRIVE ROADWAY IMPROVEMENTS		SCALE: 1"=20' HORZ 1"=10' VERT	
DRAWN BY:	DESIGNED BY:	CHECKED BY:	PROJECT NO:	907 01001	
SEAL CRAIG A. PRIMAS, P.E. R.P.E. NO. 6638		SHEET G4 21 OF 70 SHEETS DRAWING NO. 107-V3145			