


(00.0) = PAD ELEVATION  
12" BELOW FINISH FLOOR

**EARTHWORK QUANTITIES**

RAW CUT ————— 17,583 C.Y.  
 RAW FILL ————— 3,725 C.Y.  
 RAW OVER EXCAVATION — 43,066 C.Y.  
 REQUIRED FILL @ 30% — 25,113 C.Y.  
 = CUT ————— 17,583 C.Y.  
 RAW IMPORT NEEDED — 7,530 C.Y.

CONST. G' ECCENTRIC  
CMU WALL

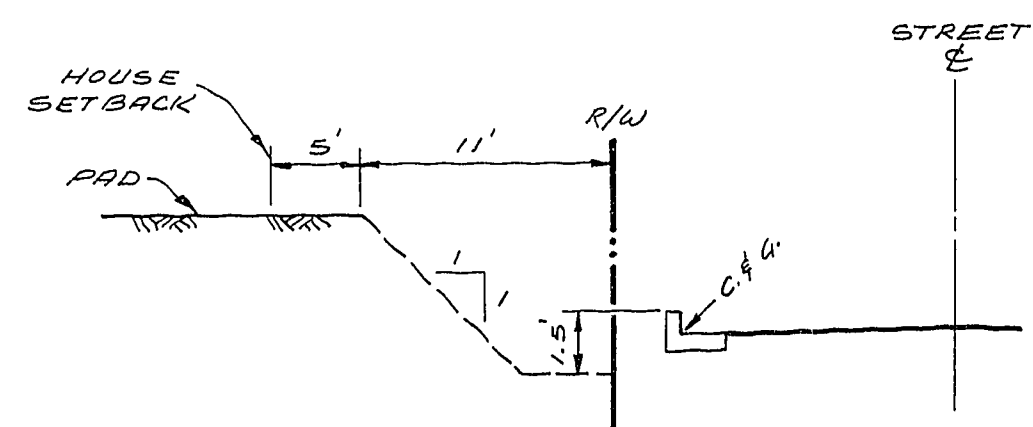


**FRONT LOT CUT SECTION**  
NO SCALE

FUTURE  
CURB LINE  
0.003

Call  
before you  
Dig.

1-800-227-2600  
UNDERGROUND SERVICE (USA)

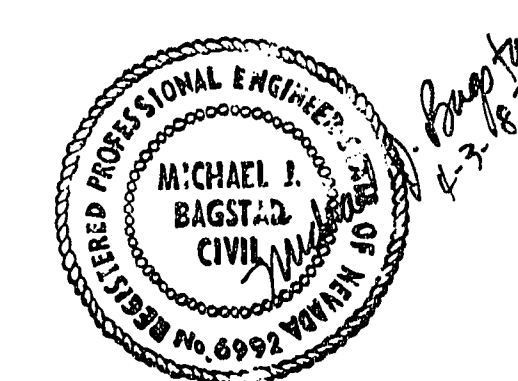

*[Signature]*  
 CLV LAND DEVELOPMENT ENGINEER DATE 8-14-87

SCALE: 1" = 40'	DESIGNED: M.J. BAGSTAD DRAWN: J. WOODS CHECKED: M.J.B.	SUBMITTED: RECOMMENDED:	APPROVED: DATE	R. A. HOMES THE KNOLLS SUBDIVISION GRADING PLAN	SHEET 6 OF 8 SHEETS
REV	DATE	BY	DESCRIPTION	R.P.E. NO.	DATE

**JAMES M. MONTGOMERY  
CONSULTING ENGINEERS, INC.**  
 1100 EAST SAHARA AVENUE, LAS VEGAS, NEVADA 89104

117-01-12 1074-1928