


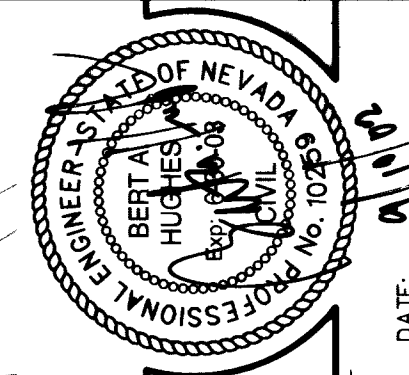




REV	DATE	DESCRIPTION
1	10/1/14	ISSUED FOR PERMIT
2	10/1/14	CHANGES TO PLANS
3	10/1/14	CHANGES TO PLANS
DESIGN: JJJ	SDC
DRAWN: SDC	
CHECK: SDC	
ISSUE DATE: 10/1/14	
ISSUE EDITOR: SDC	
PLOT DATE: 08-21-02	
PLOT TIME: 10:16:53	

G. C. WALLACE, INC.
Engineers/Planners/Surveyors
1555 SOUTH RAINBOW BLVD./LAS VEGAS, NEVADA 89146
OFFICE (702) 804-2000 FAX (702) 804-2299
SUMMERLIN OFFICE 10000 CHARLESTON BLVD., STE. 130
OFFICE (702) 804-2160 FAX (702) 804-2295
F:\V23\Unit 1\Drawings\23A\23A15947.dwg

SUMMERLIN	VILLAGE 23A UNIT 1 IMPROVEMENTS
TRANSITIONAL DRAINAGE PLAN II	
SHEET	47
107-V3574-1	
47 OF 51 SHEETS	

JOB NO. 62023.221

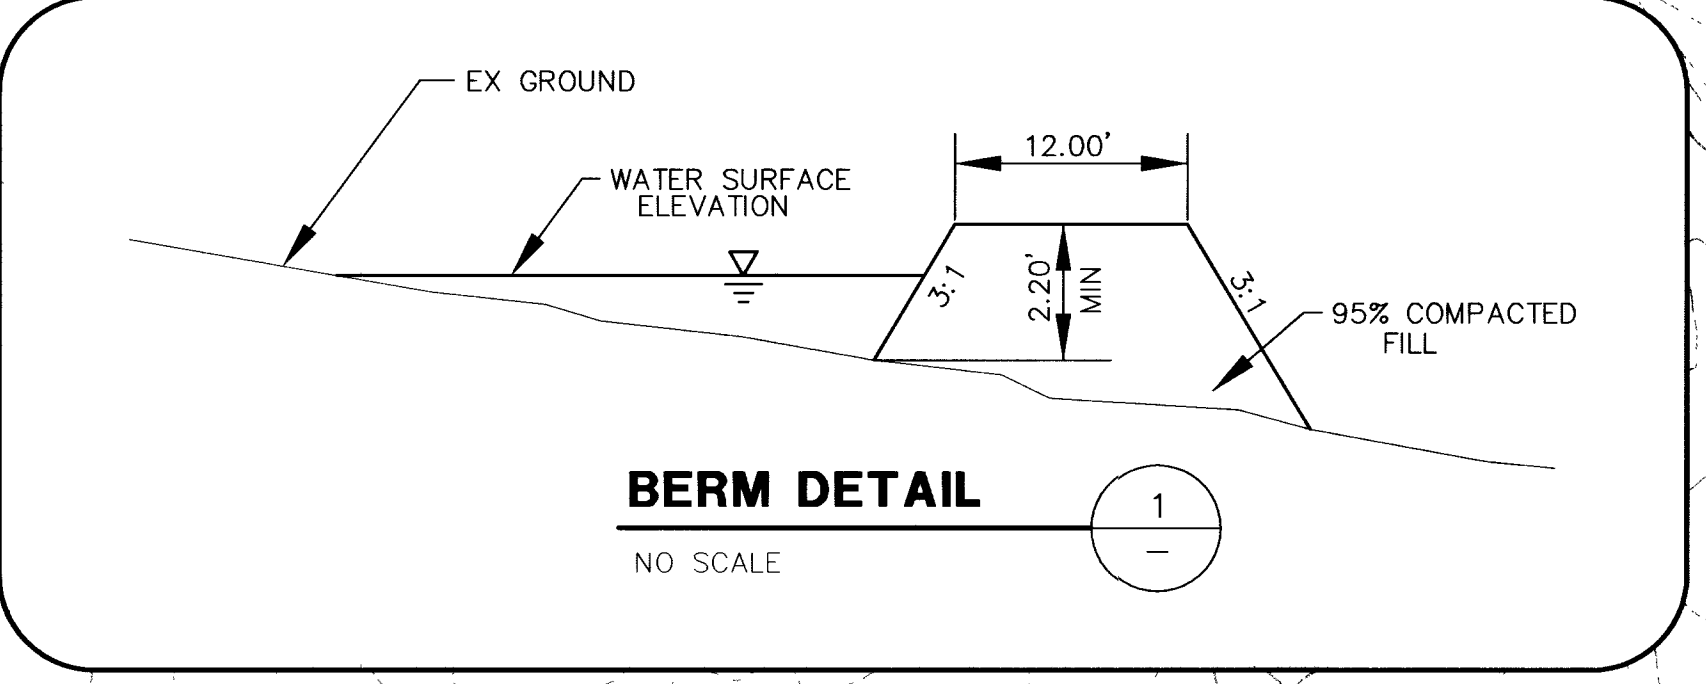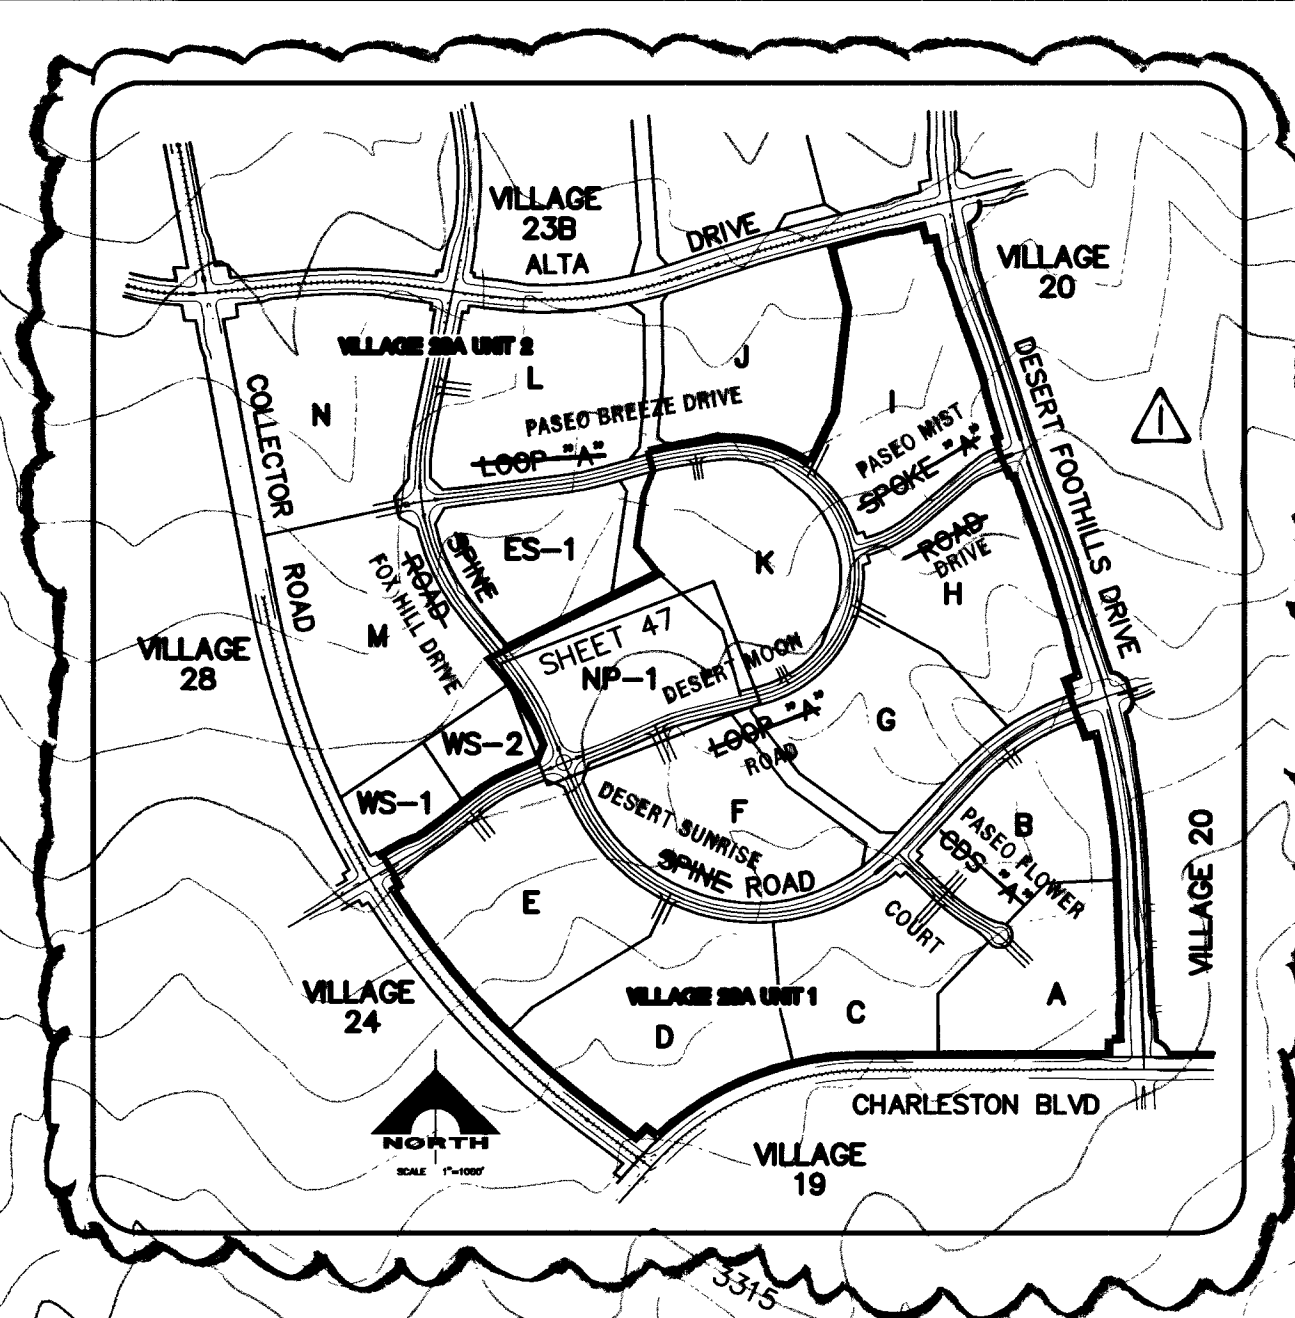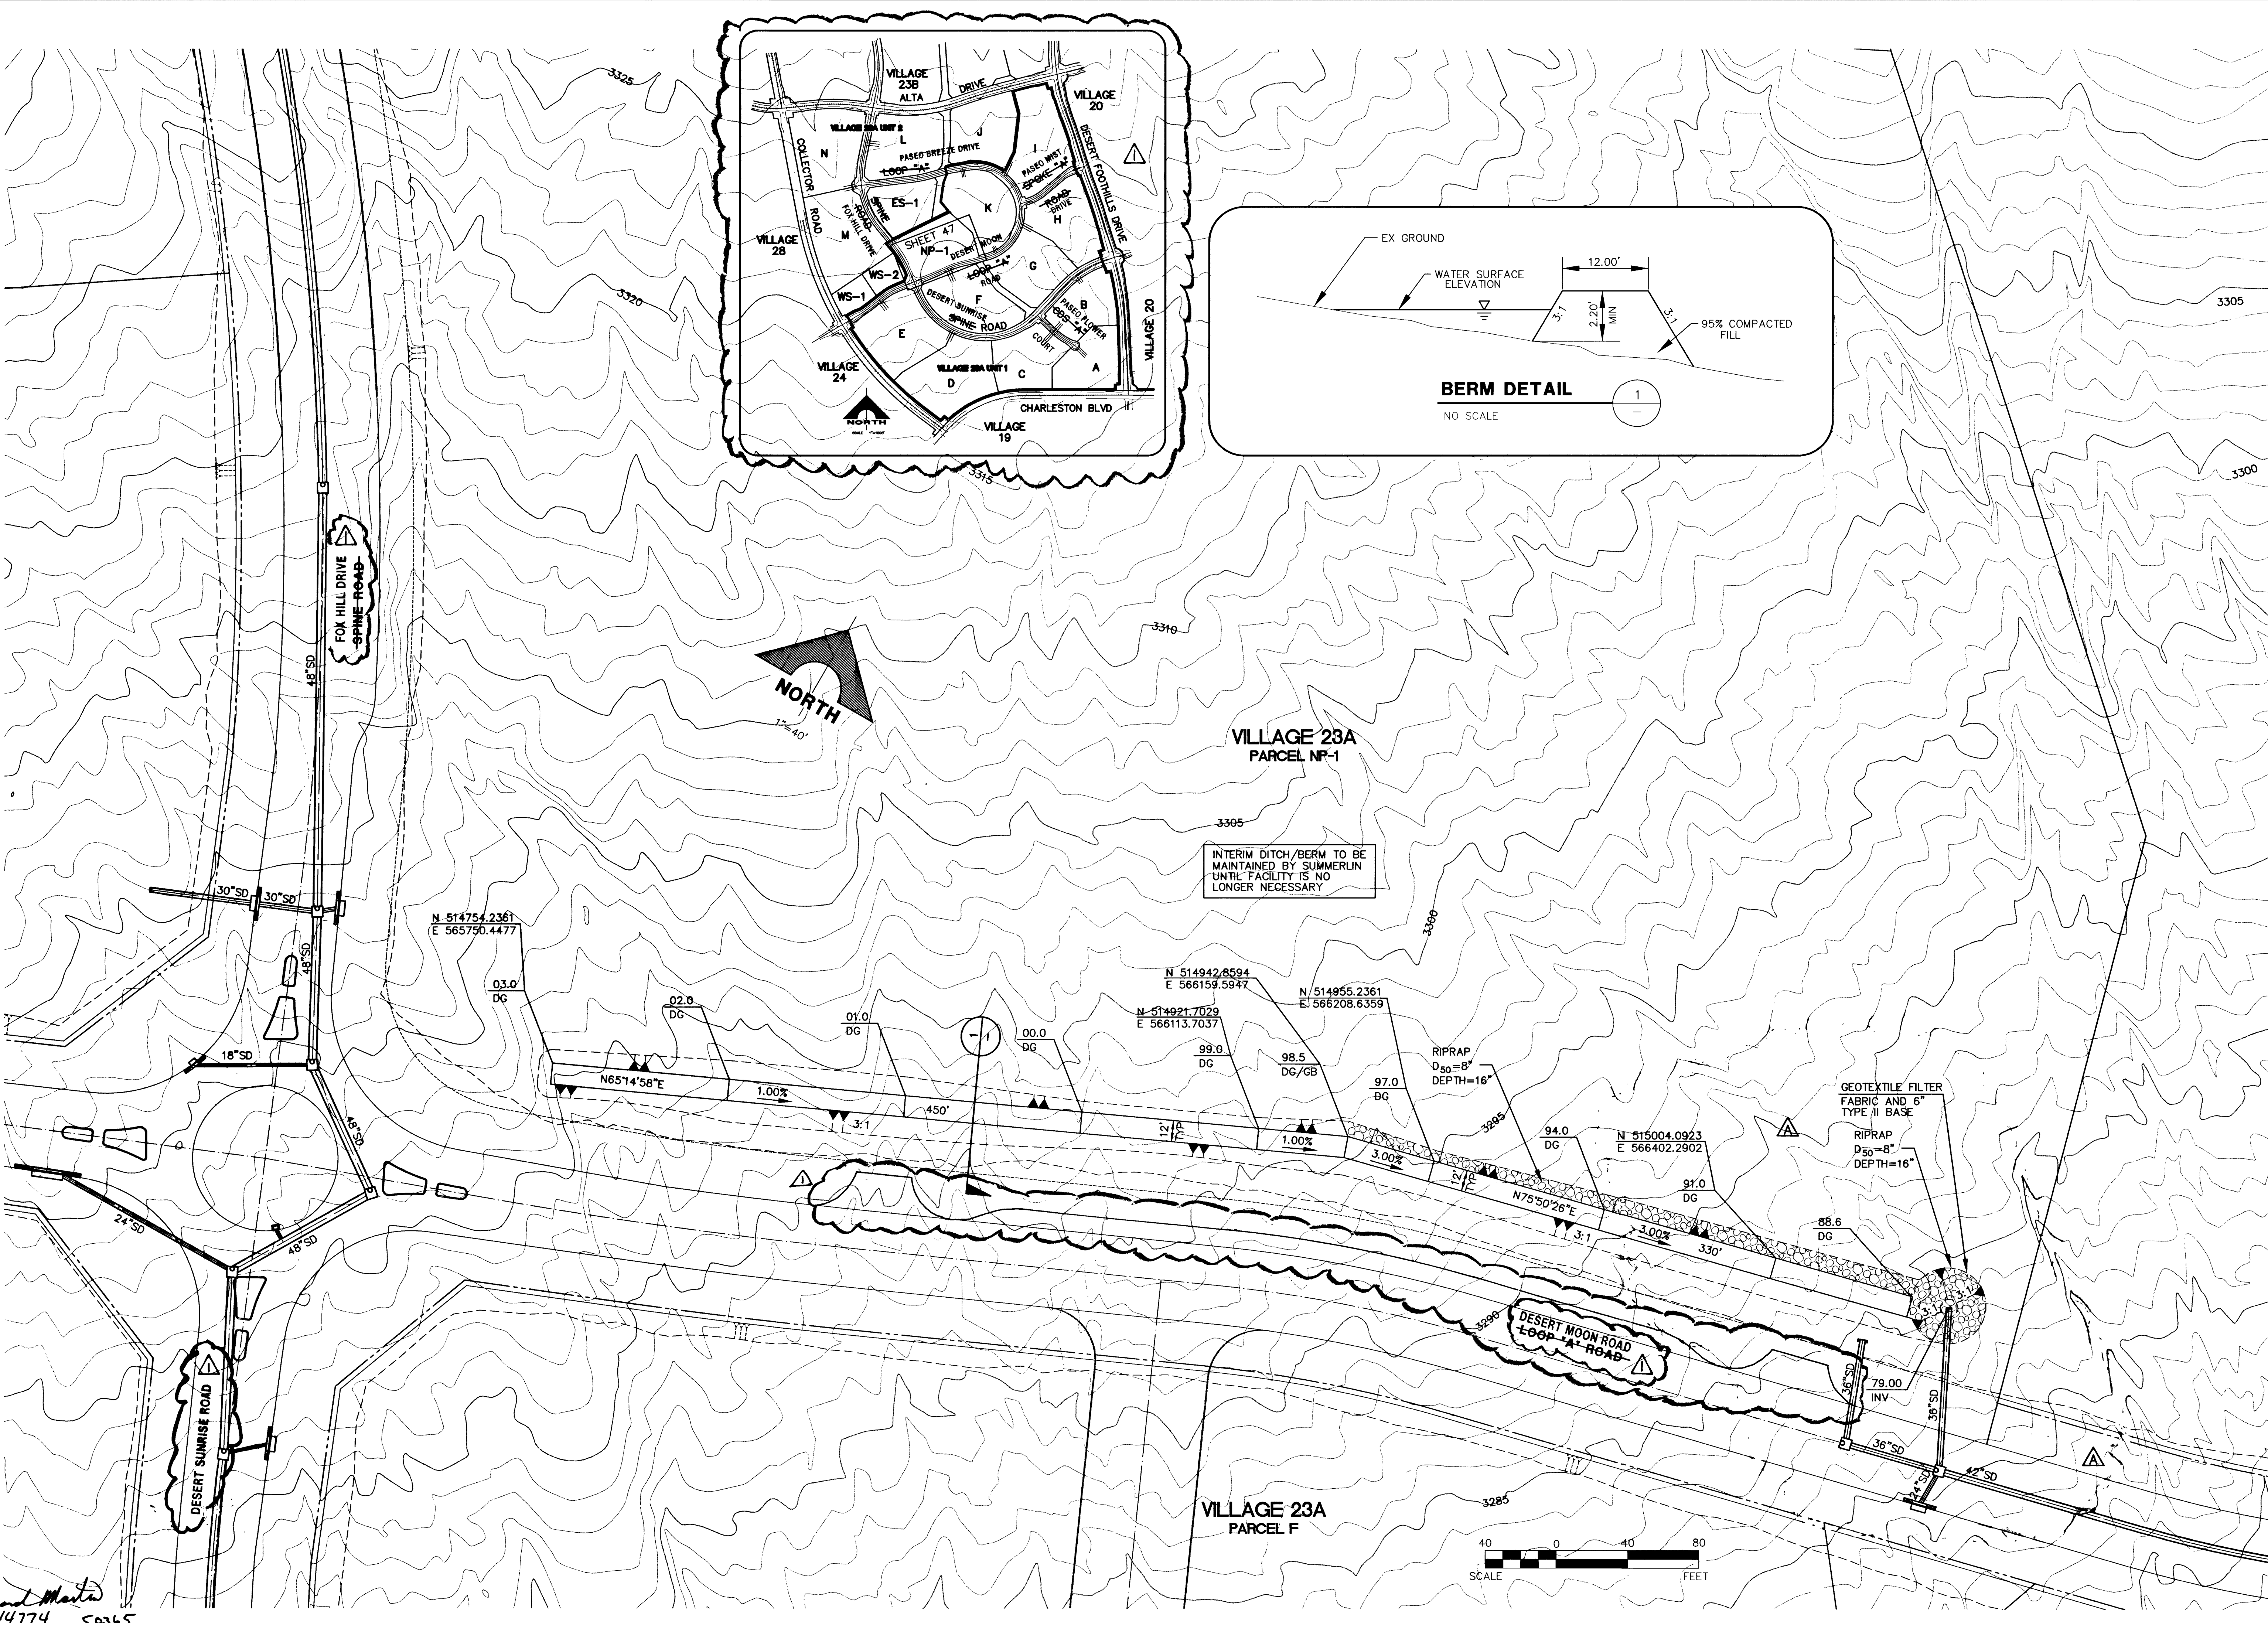

44774 60265