
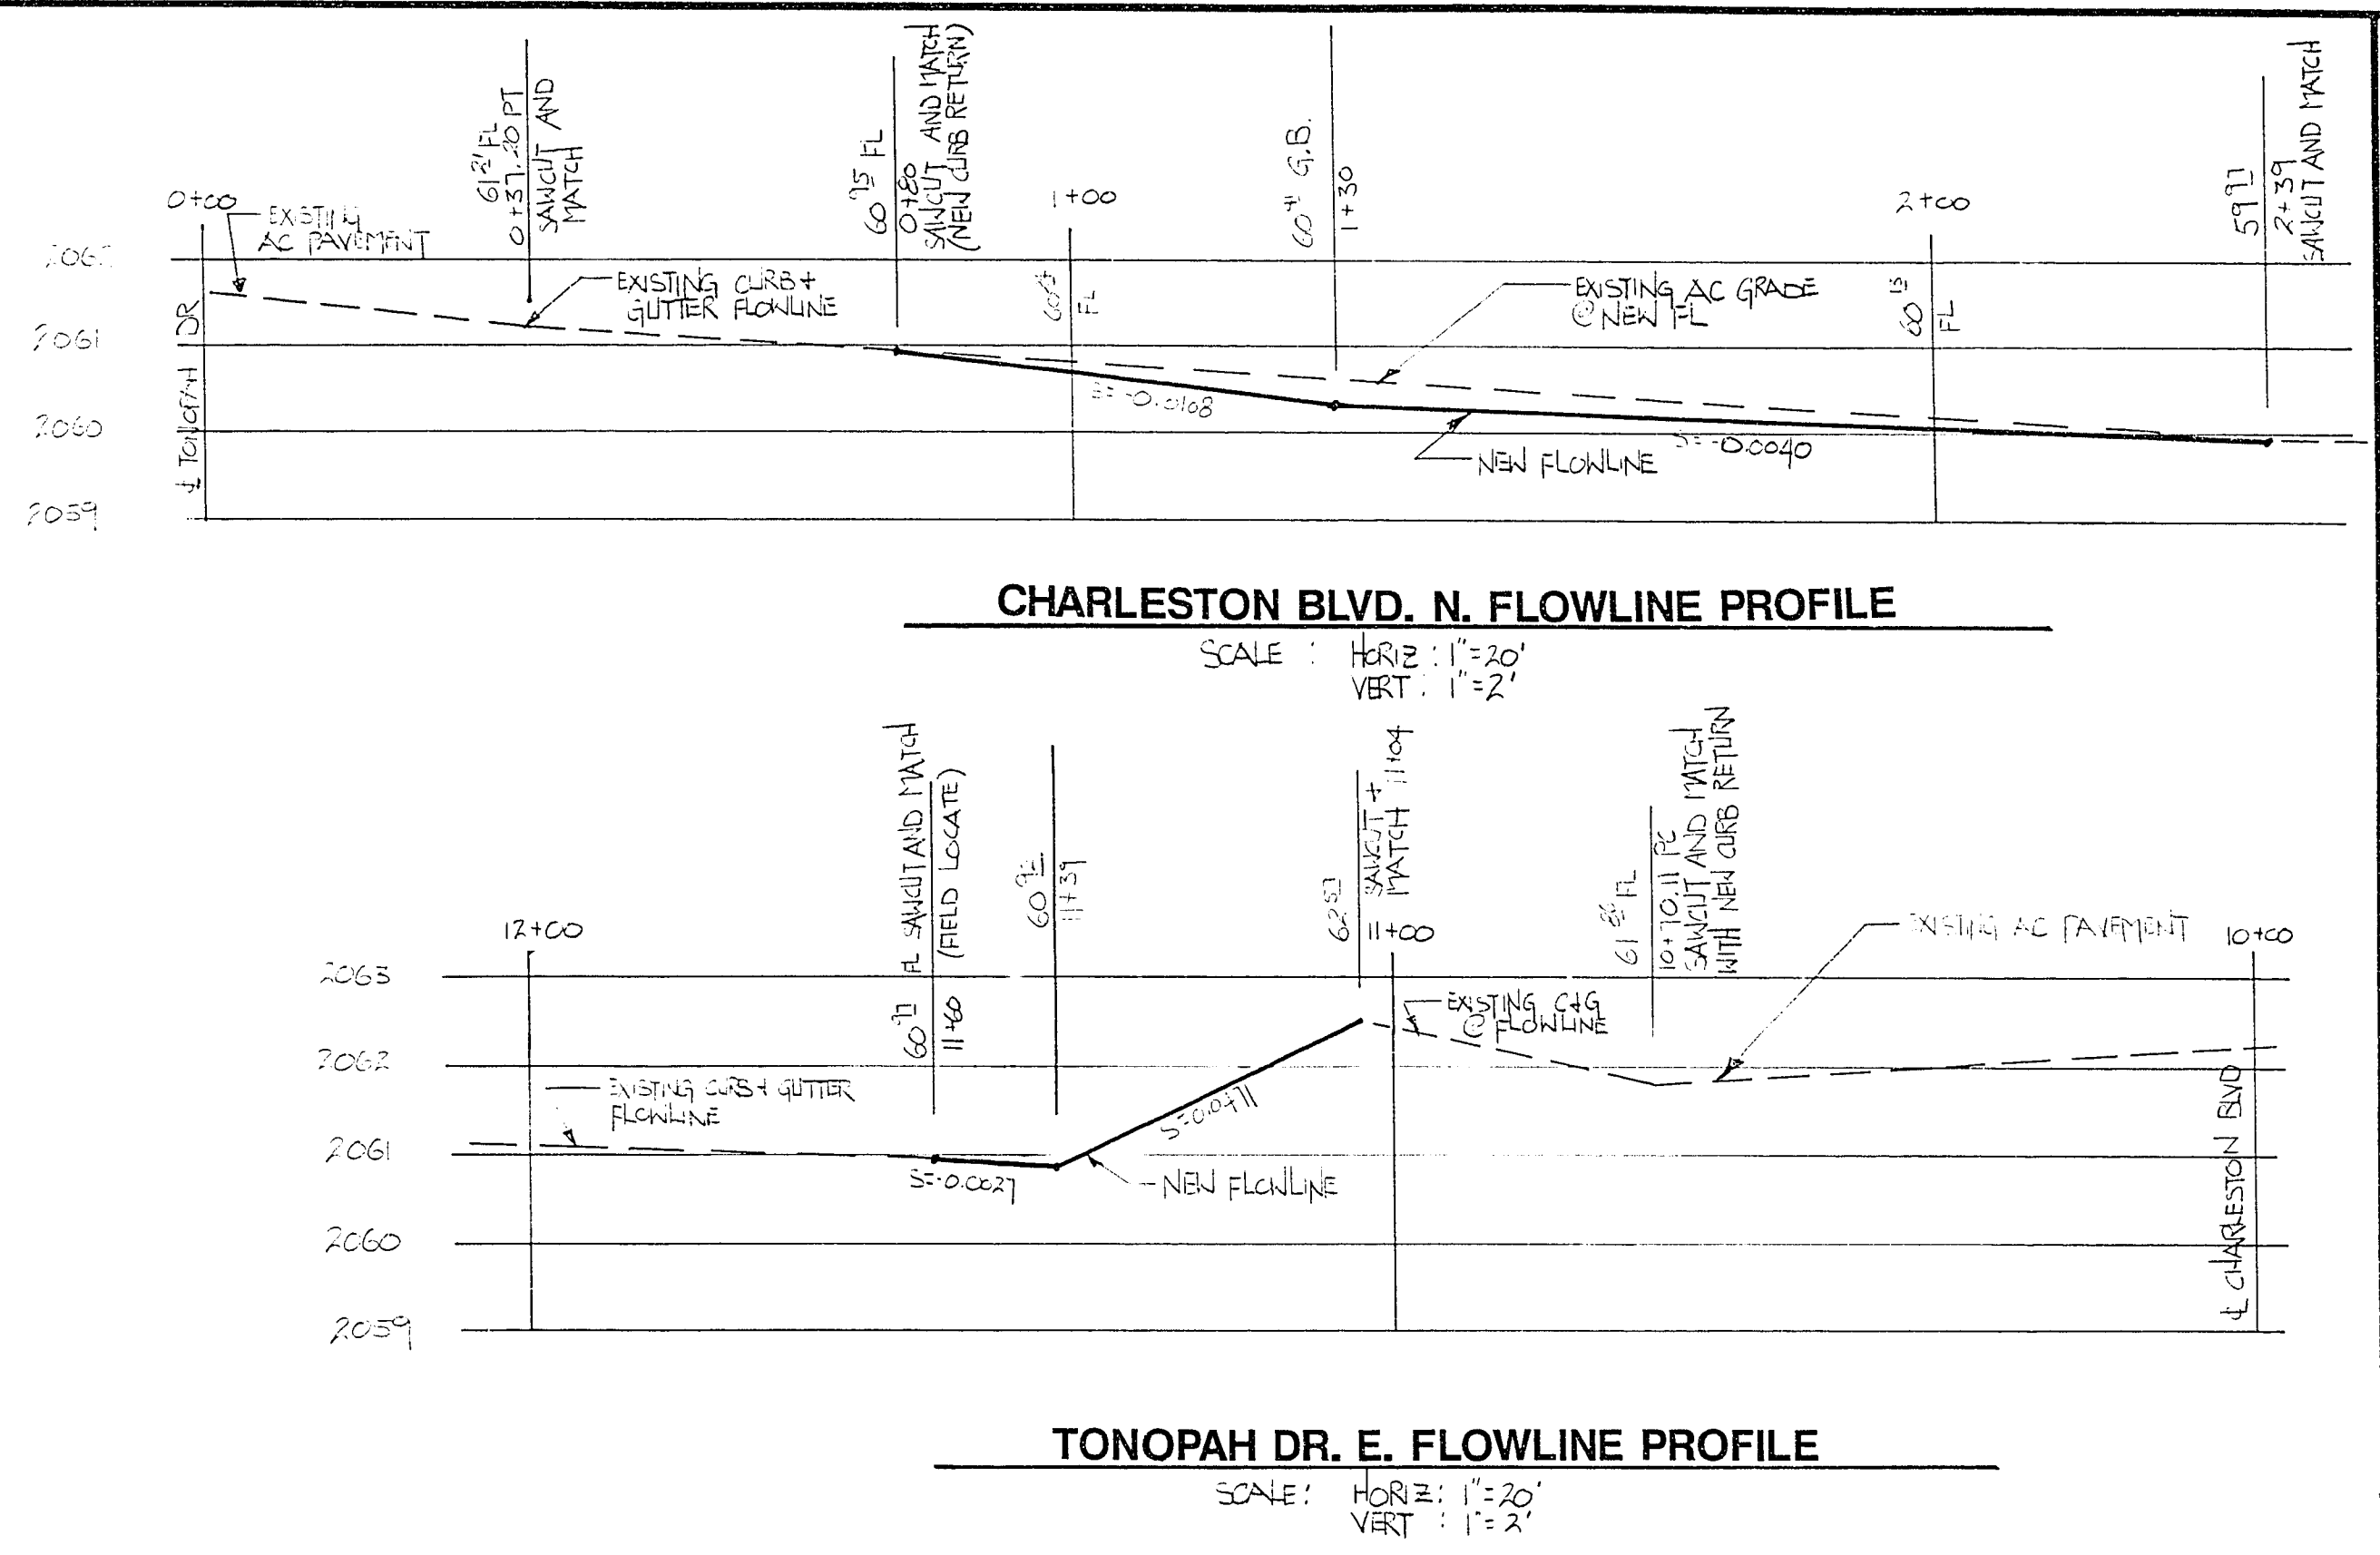


First Interstate Bank

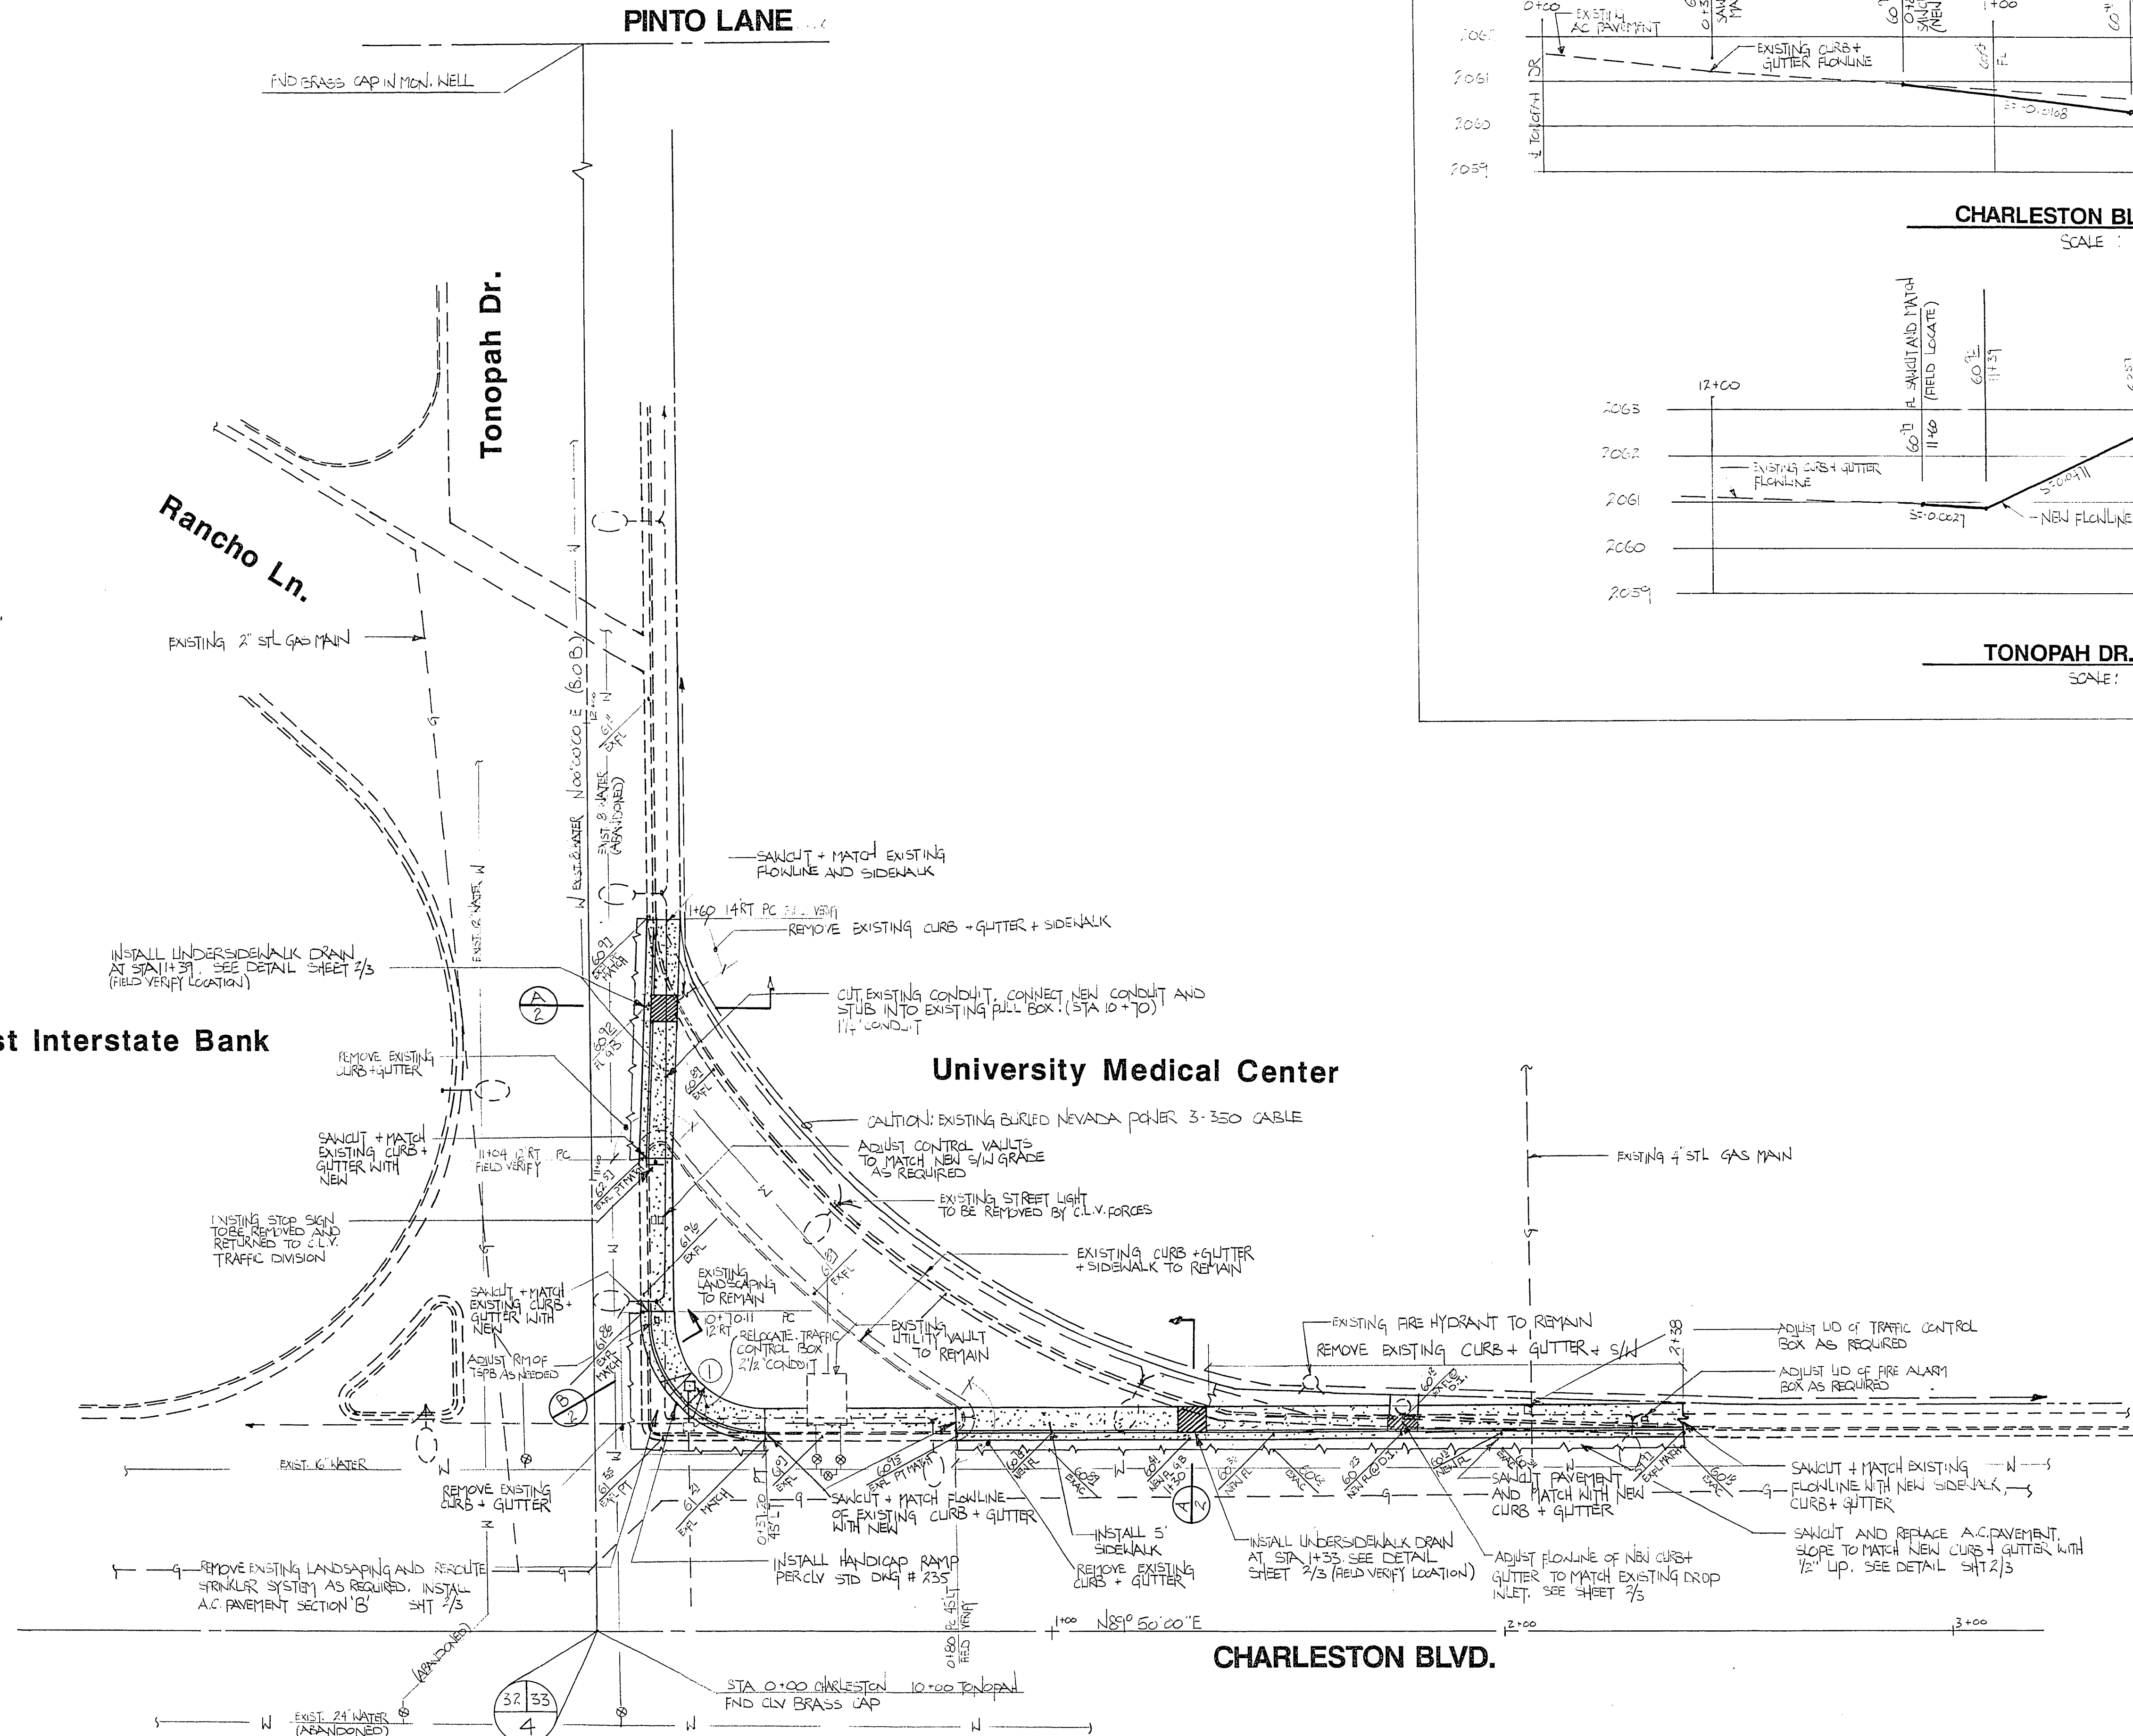

ESTIMATE OF QUANTITIES				
2" PAVEMENT	---	---	---	18
4" CONC. CURB + GUTTER	---	---	---	1.6
4" CONC. SIDEWALK	---	---	---	1.6
SAW CUTTING	---	---	---	0.4
TYPE II AGGREGATE	---	---	---	1.6
TYPE I AGGREGATE	---	---	---	1.6
6" ST. TUBING	---	---	---	1.6
1/4" CONDUIT	---	---	---	1.6

CURVE DATA				
NO.	B/C R.	B/W R.	DELTA	TANGENT
1	125.00'	20.00'	90°10'00"	25.07'

Department of Public Works

TONOPAH DR./CHARLESTON BLVD.

SITE PLAN

INTERSECTION REHABILITATION

Scale (h) 1"=20'

Scale (v) N/A

W.A. WLL TGG

File bk. no. 88-4-X

Date 6/1/88

Design by B/W

Drawn by B/W

Approved by

Date

Revisions

Date

City of Las Vegas

CLAS VEGAS

NEVADA

Drawing no.

107-V1554

3/3

6-3-101