



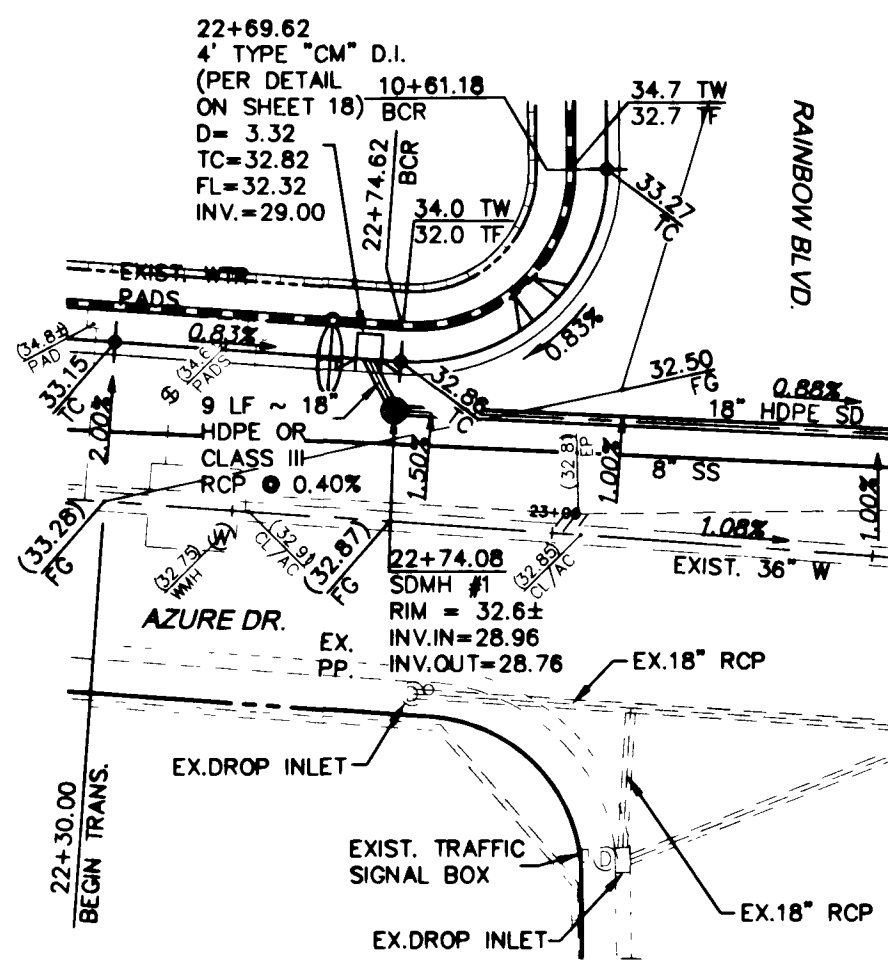


SD LATERAL #1
(ON AZURE DR.)

HOR. : 1" = 30'
VERT. : 1" = 3'

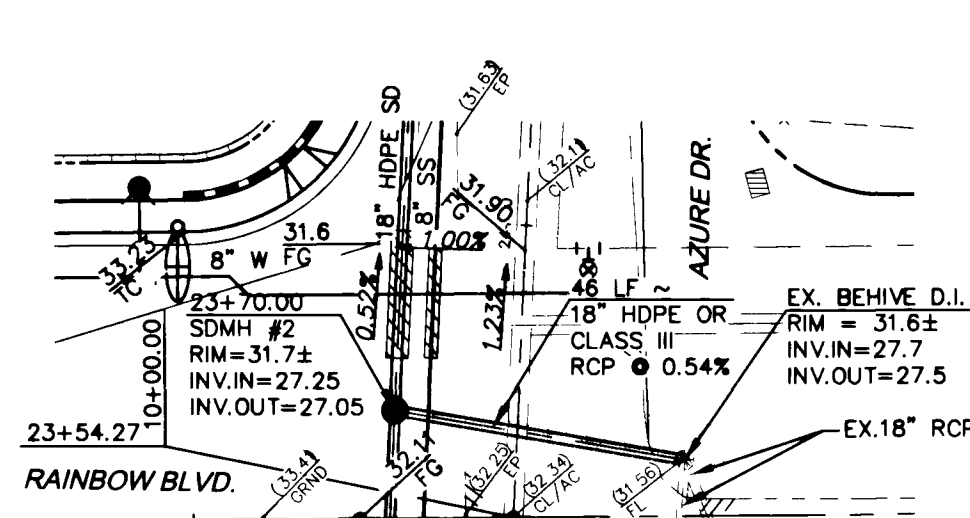


SD LATERAL #2
(ON AZURE DR.)

HOR. : 1" = 30'
VERT. : 1" = 3'

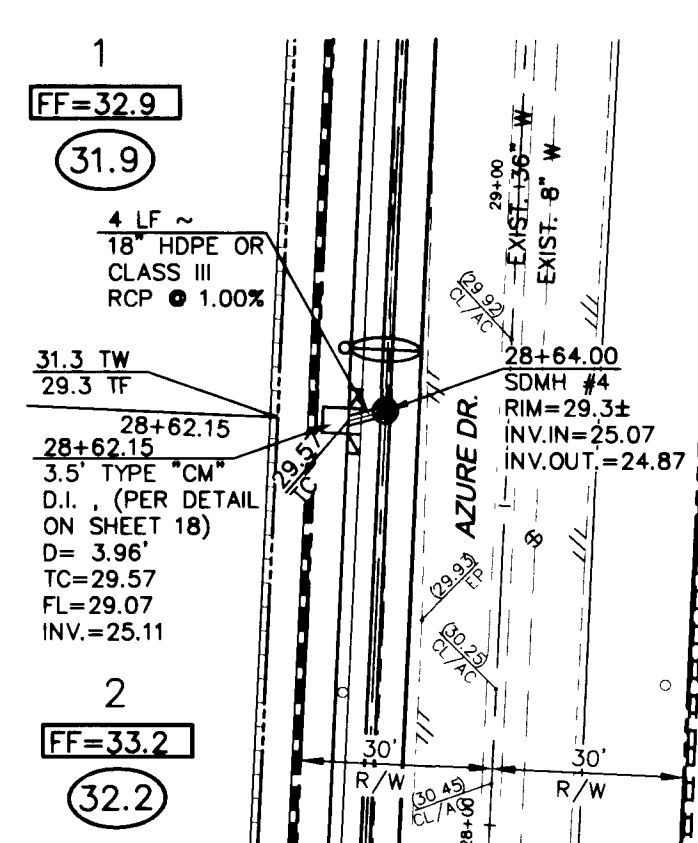






SD LATERAL #3
(ON AZURE DR.)

HOR. : 1" = 30'
VERT. : 1" = 3'

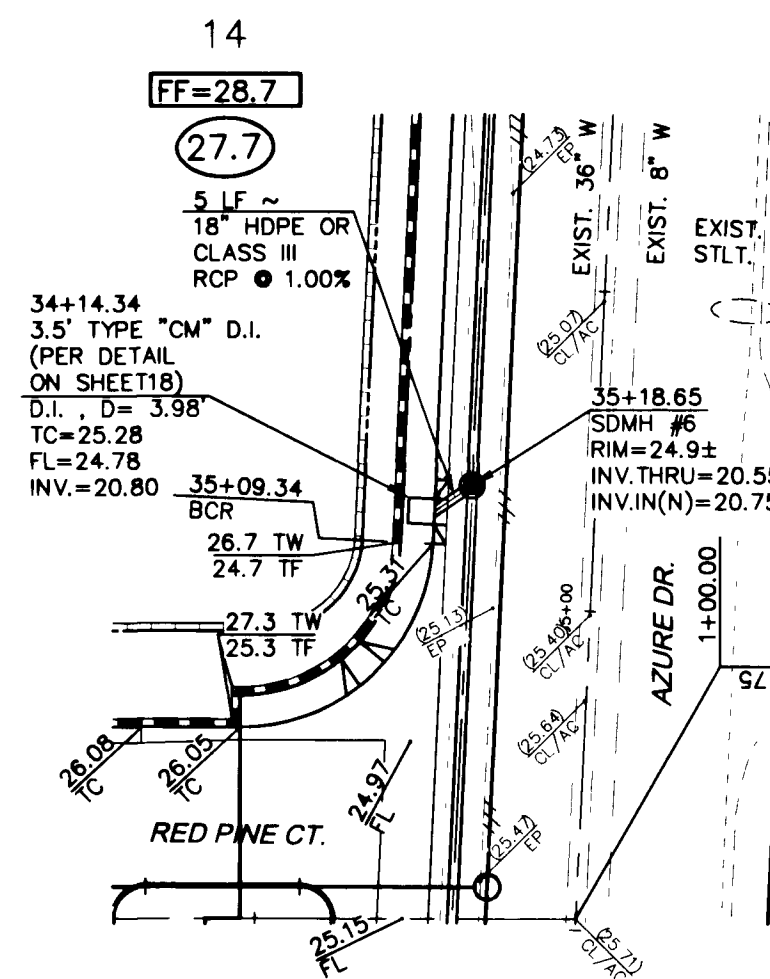

SD LATERAL #4
(ON AZURE DR.)

HOR. : 1" = 30'
VERT. : 1" = 3'

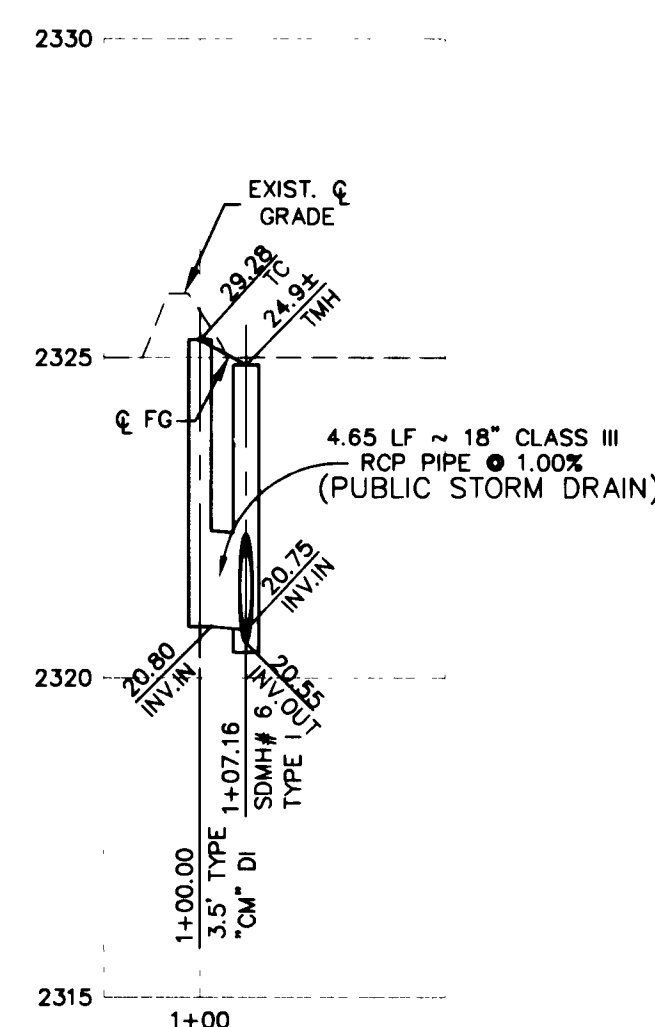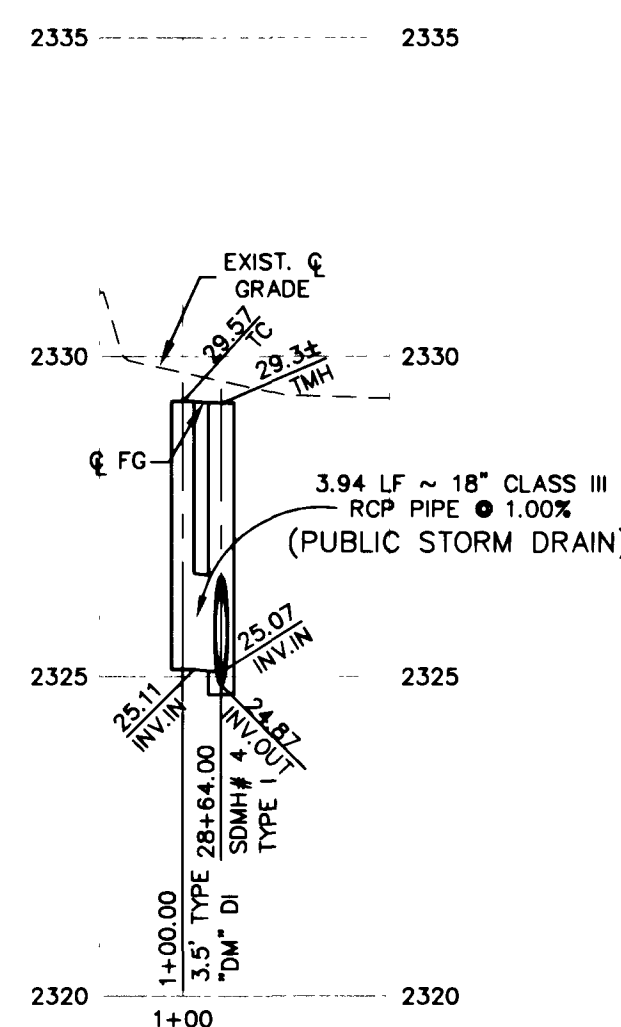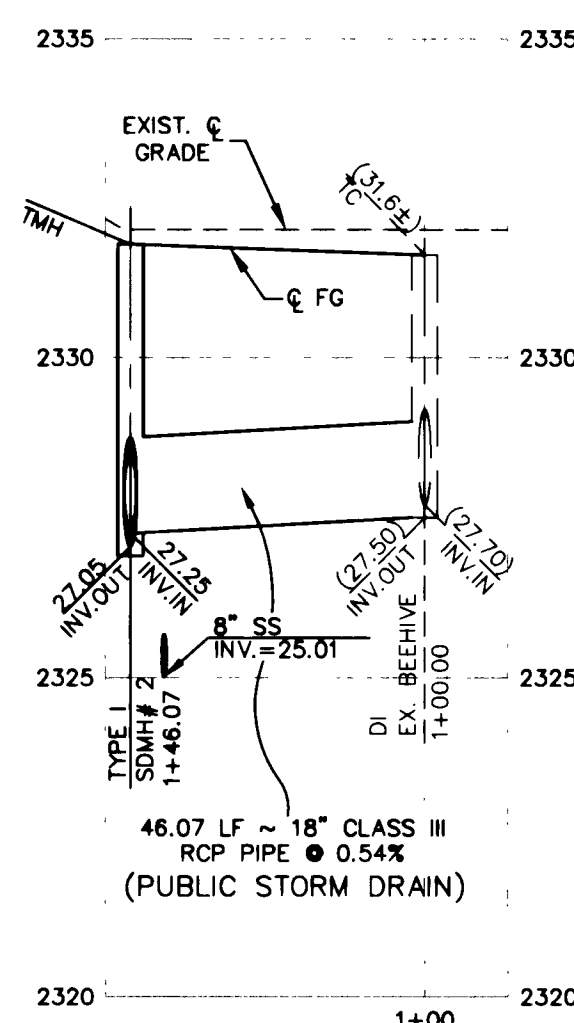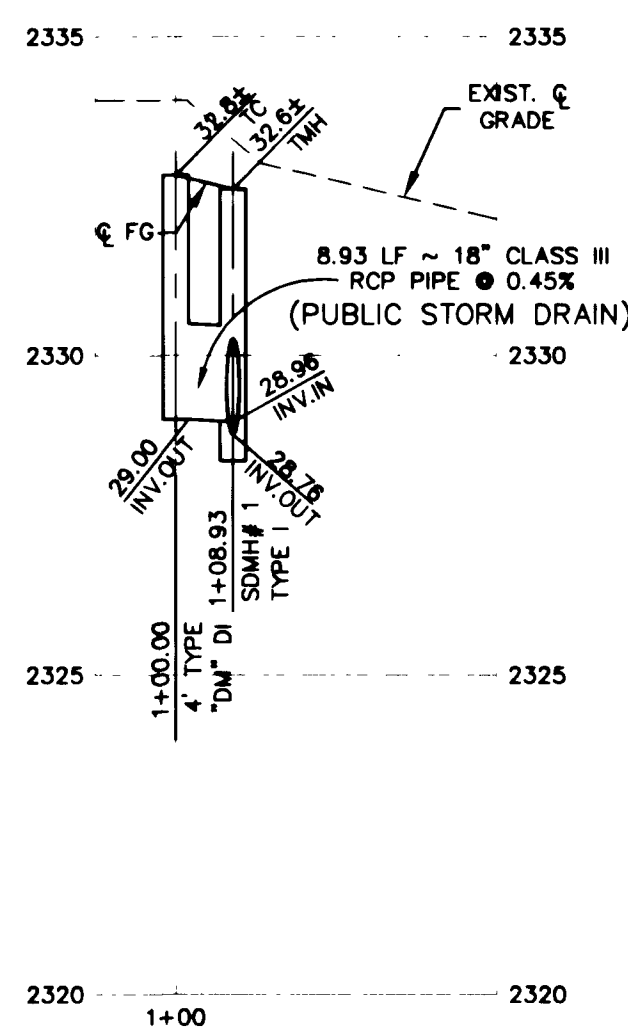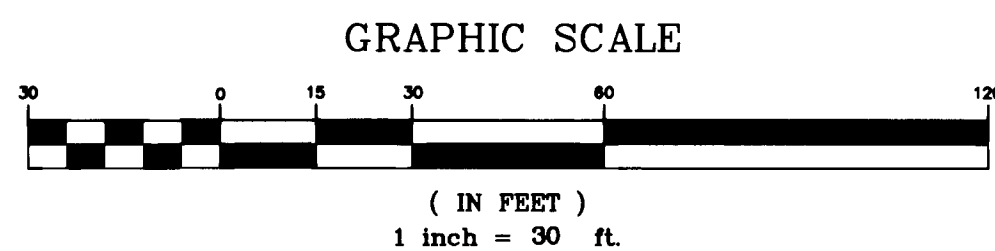

PRIVATE STREET NOTE
ALL PRIVATE STREETS ARE P.U.E.'S. CLV PUBLIC SEWER EASEMENTS AND PUBLIC DRAINAGE EASEMENTS TO BE PRIVATELY MAINTAINED.

AVOID CUTTING UNDERGROUND UTILITY LINES. IT'S COSTLY.
Call before you Dig- 1-800-227-2600 (TOLL FREE SERVICE AVAILABLE)
AVOID OVERHEAD POWER LINE CONTACT
Call before you OVERHEAD 1-702-593-6111 (TOLL FREE SERVICE AVAILABLE)

US HOME CORPORATION
3785 EAST SUNSET BLVD., SUITE B-1
LAS VEGAS, NEVADA 89120
(702) 958-7700

LOCHSA ENGINEERING
5828 SPRING Mtn. RD. SUITE 308
LAS VEGAS, NEVADA 89120
PHONE: (702) 365-9312, FAX: (702) 320-1769

**STORM DRAIN LATERALS
PLAN AND PROFILE**

**TORREY PINES II
UNIT I**

DRAWN BY:	C. CRONQUIST	DATE:	6/22/03
DESIGNED BY:	C. CRONQUIST	DATE:	6/22/03
CHECKED BY:	M. VALPANDO	DATE:	6/22/03
PROJECT No.:	9005	SCALE:	1"=30'

REGISTERED PROFESSIONAL ENGINEER
MICHAEL P. VALPANDO
No. 12631
EXP. 6/30/04

SHEET No. **19**
SHEET 19 OF 20
DRAWING No. **16744780-1**