



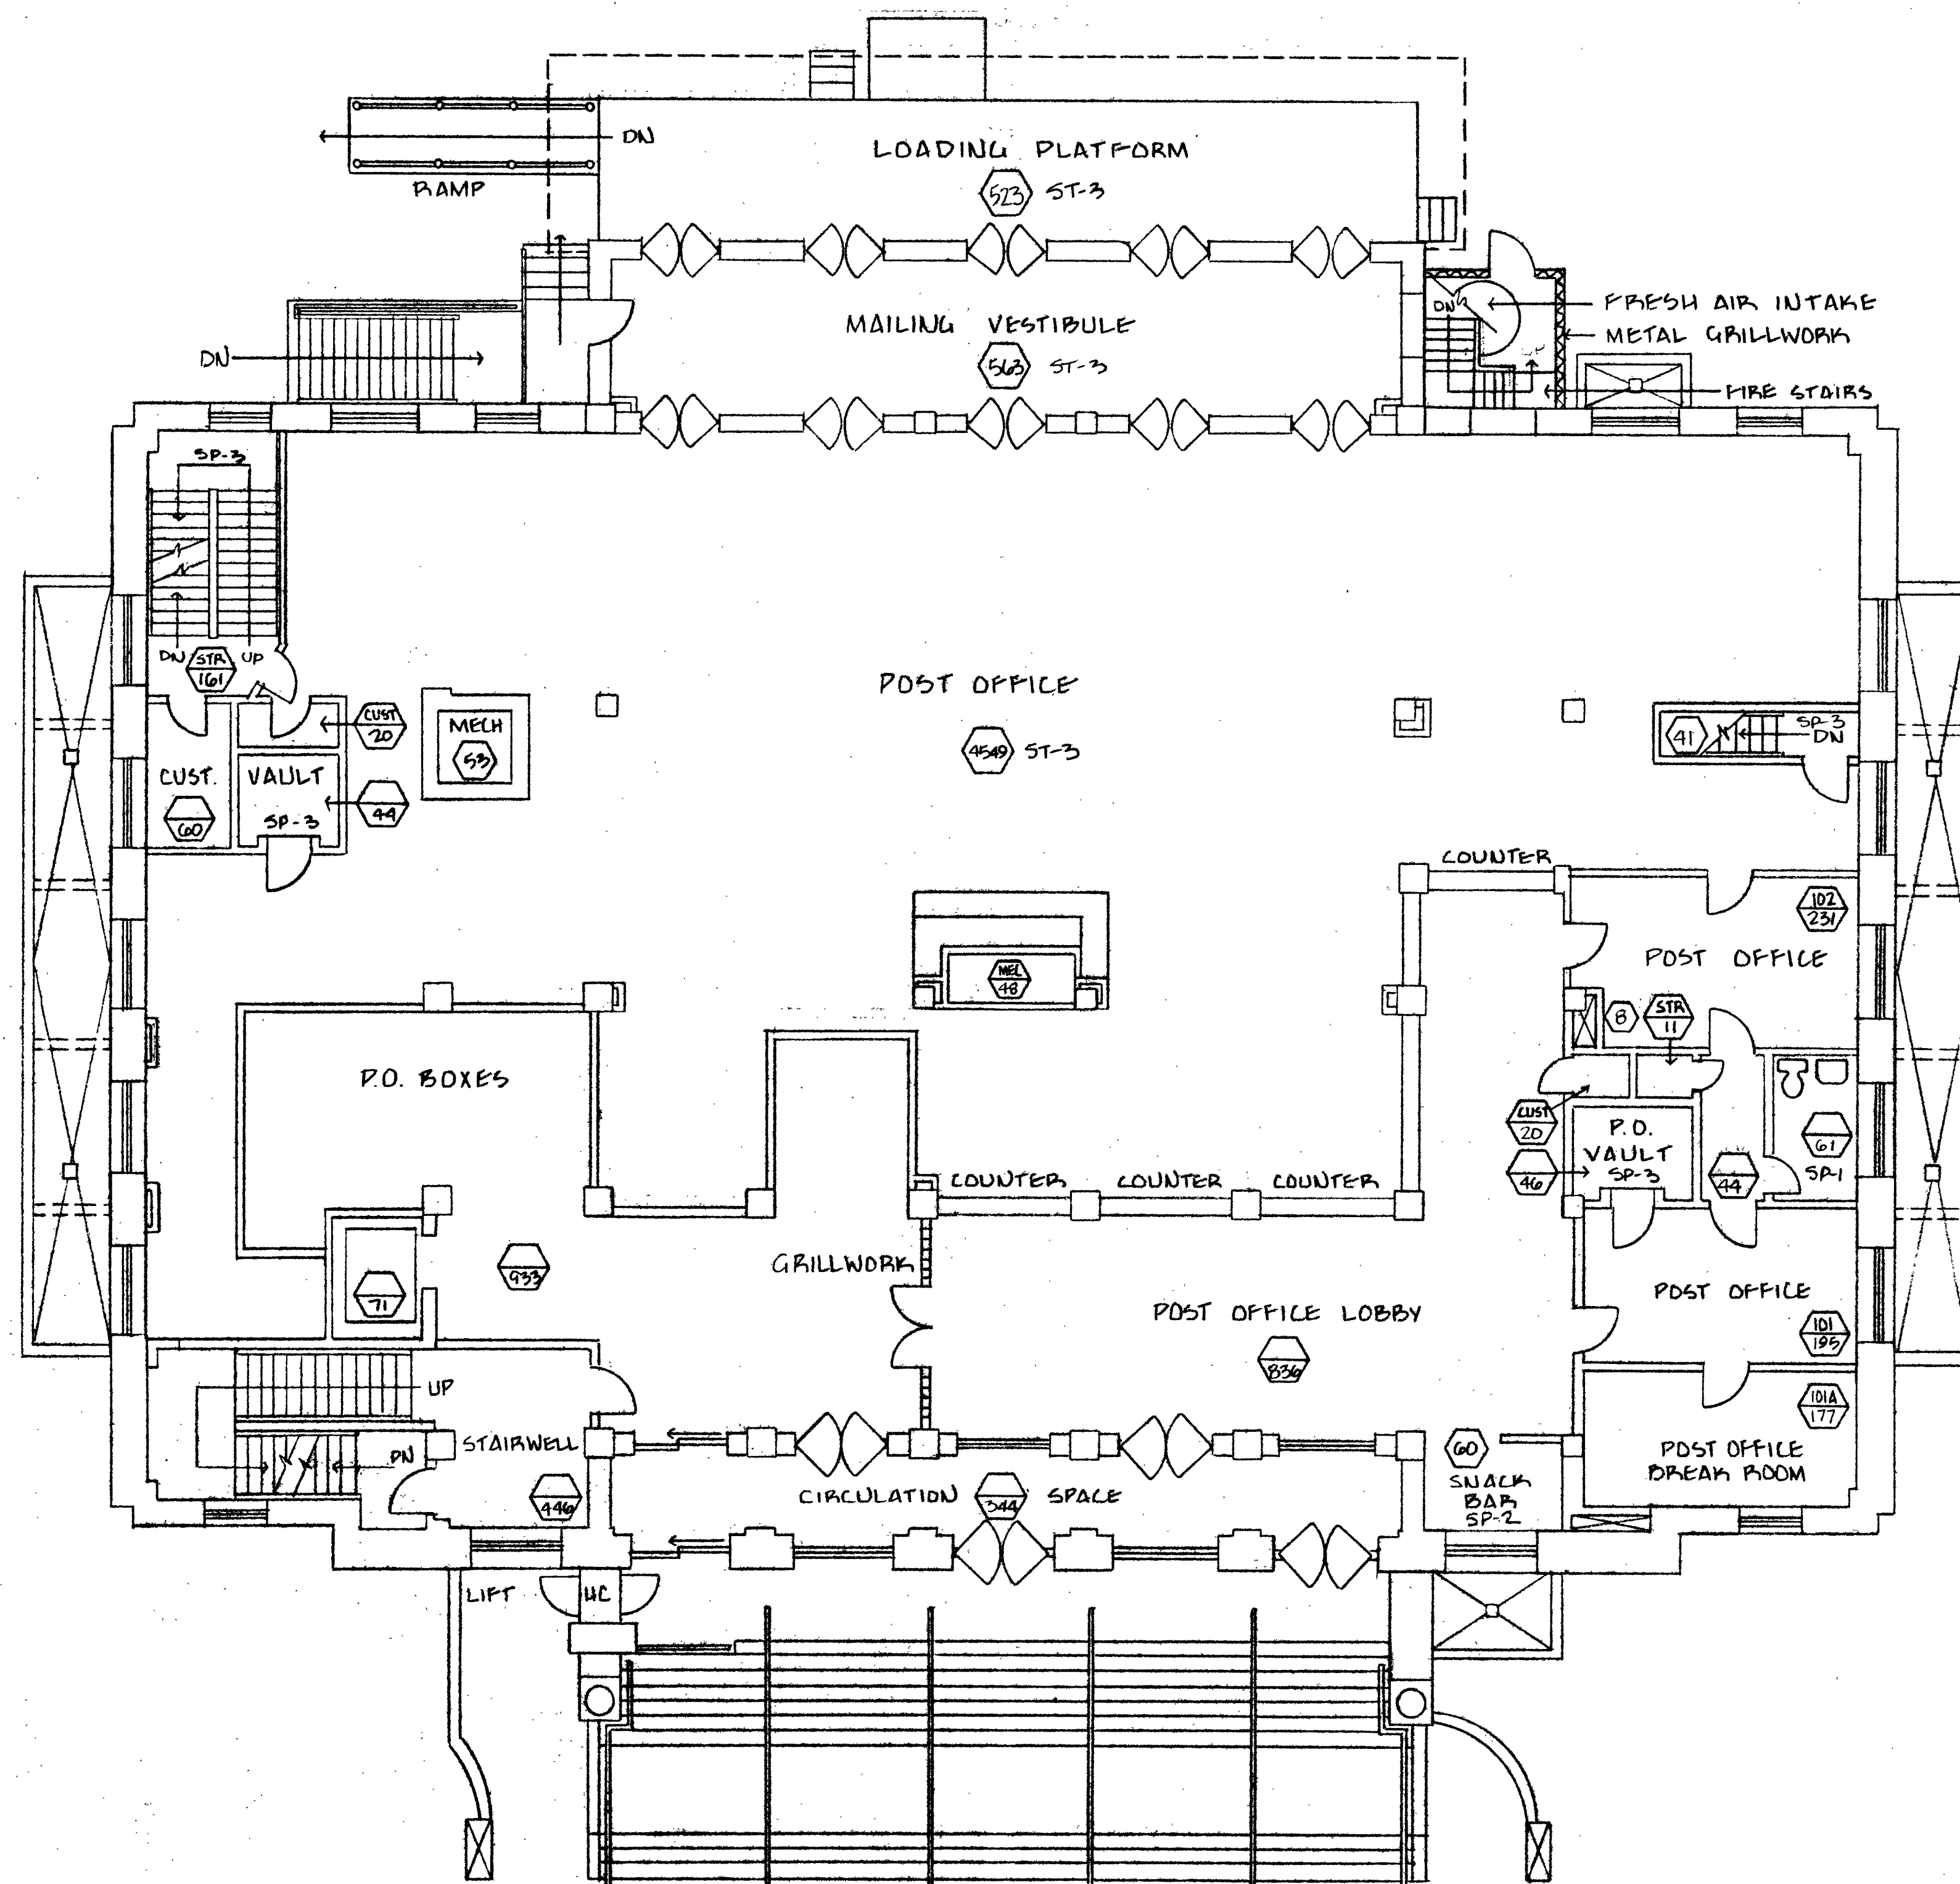


FIRST FLOOR

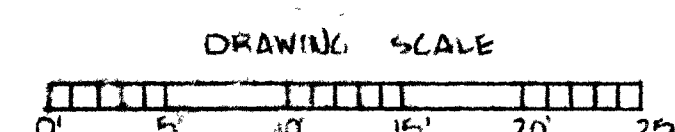

BUILDING STATISTICS		FIRST FLOOR
BUILDING NO.	NV 00522	
OCCUPIABLE AREA	6904	
BUILDING SUPPORT AREA	3676	
MECHANICAL	109	
TOILET	8	
CUSTODIAL	100	
CIRCULATION	2630	
HORIZONTAL	2113	
VERTICAL	517	
CONSTRUCTION	837	
GROSS AREA	10580	

ASSIGNMENTS				
OCCUPIABLE AREA				
AGENCY	OFFICE	STORAGE	SPECIAL	TOTAL
USPD	6047	ST-1	SP-1	
		ST-3	SP-3	6904
		5162	523	
TOTAL		6047	51673	584 6904

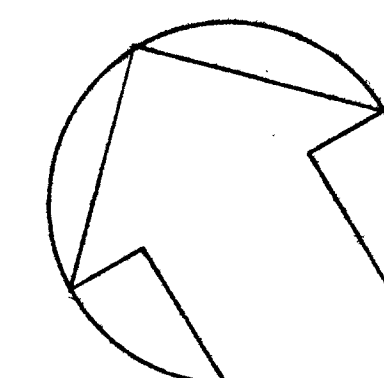

= ROOM NUMBER
 = SQUARE FOOTAGE

DRAWING PROJECT BUILDING	GENERAL SERVICES ADMIN.	
	PUBLIC BUILDINGS SERVICE	
	UNITED STATES GOVERNMENT	
	NAME	U.S. POST OFF. & COURT HOUSE
	ADDRESS	301 E. STEWART AVENUE
		LAS VEGAS, NEVADA
	NUMBER	NV 00522
	DESCRIPT	FLOOR PLAN UPDATE
	DATE	FIRST FLOOR
	BY	MAY 1990
DRAWING PROJECT BUILDING	CHECKED	HANK HOPE
	SCALE	JIM LAFIA
	SCALE	1/8" = 1'0"
	SEQUENCE	3 OF 6