



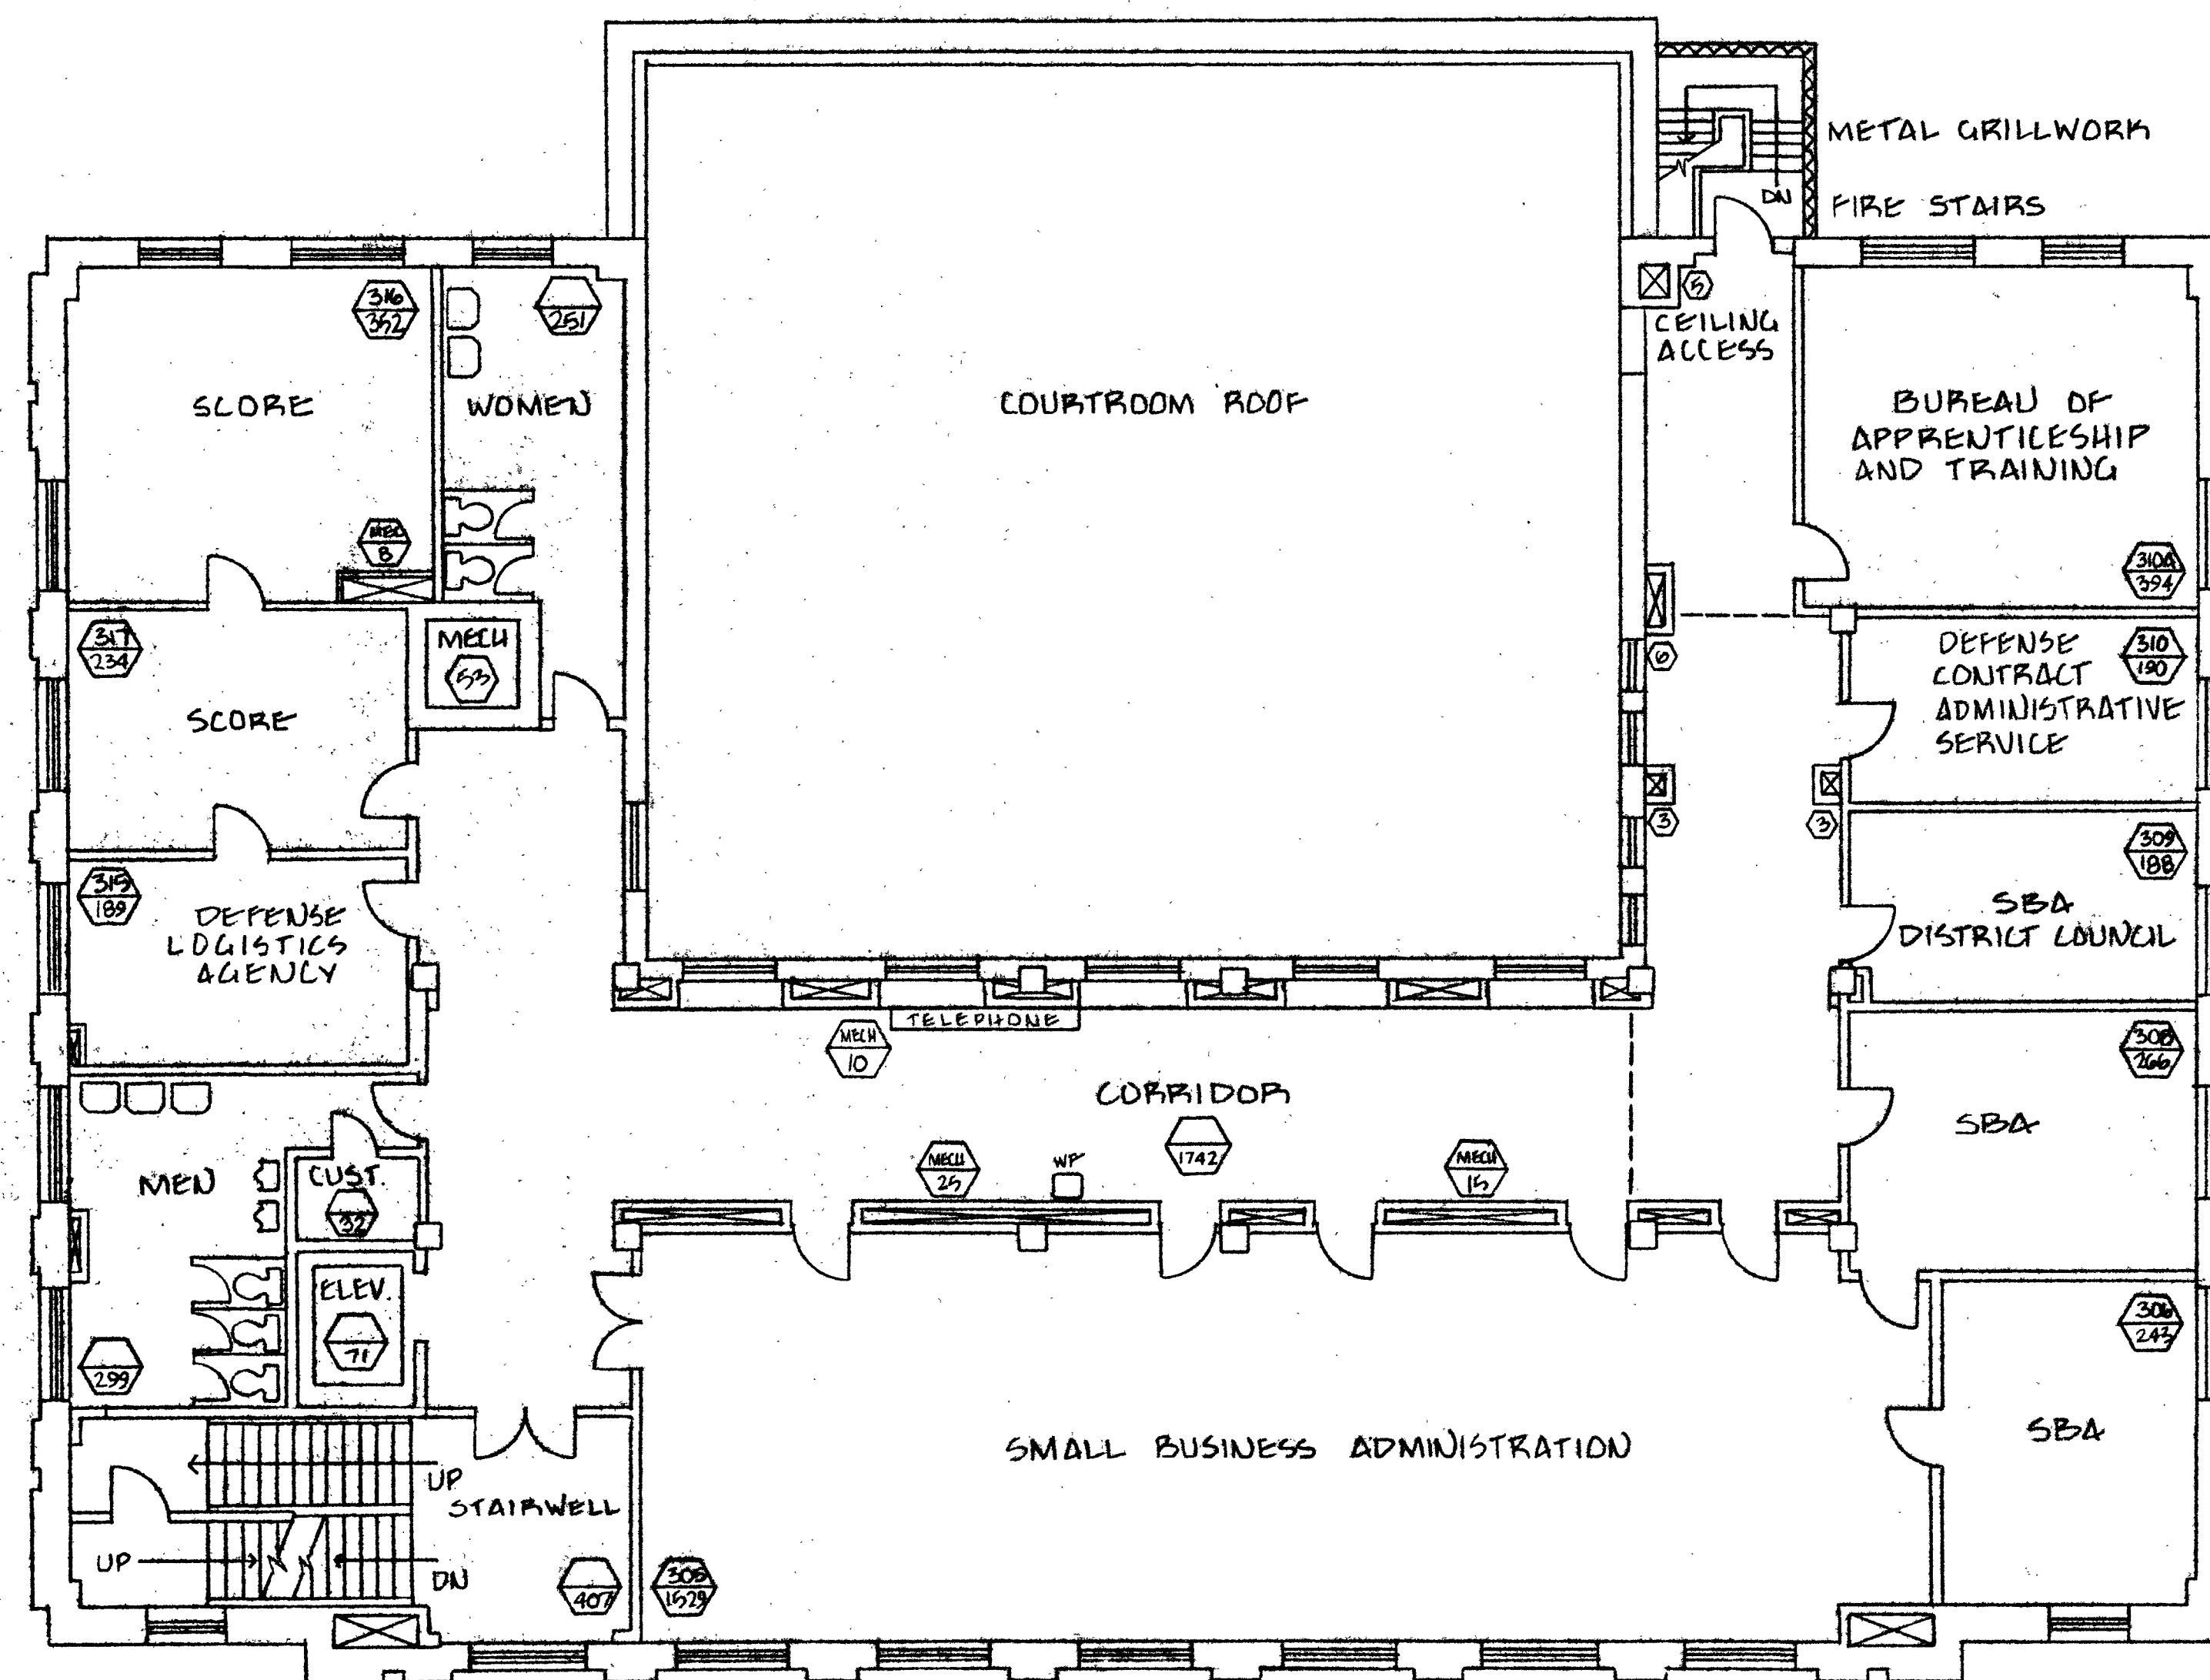


THIRD FLOOR

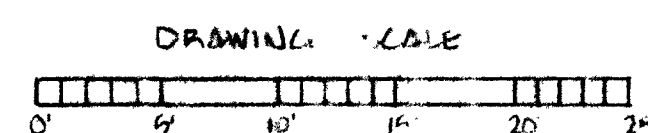

BUILDING STATISTICS	
BUILDING NO	NY 005ZZ
OCCUPIABLE AREA	3585
BUILDING SUPPORT AREA	3928
MECHANICAL	128
TOILET	650
CUSTODIAL	35
CIRCULATION	2220
HORIZONTAL	1742
VERTICAL	478
CONSTRUCTION	595
GROSS AREA	7113

ASSIGNMENTS				
AGENCY	OCCUPIABLE AREA			TOTAL
	OFFICE	STORAGE	SPECIAL	
BAT	394			394
DLAS	190			190
DLA	189			189
SEA	2220			2220
SDAPL	188			188
SCORE	586			586
TOTAL	3585			3585

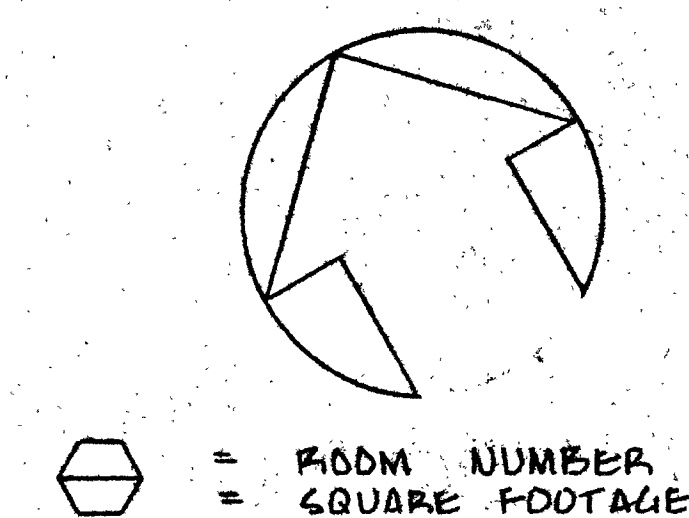

GENERAL SERVICES ADMIN. PUBLIC BUILDINGS SERVICE	NAME	U.S. POST OFF. & COURT HOUSE
	ADDRESS	301 E. STEWART AVENUE LAS VEGAS, NEVADA
BUILDING PROJECT	NUMBER	NY 005ZZ
	DESCRIPT.	FLOOR PLAN UPDATE
DRAWING PROJECT	DATE	MAY 1990
	BY	HAUK HOPE
DRAWING PROJECT	CHECKED	JIM LAFIA
	SCALE	1/8" = 1'0"
DRAWING PROJECT	SEQUENCE	5 OF 6
DRAWING PROJECT		